
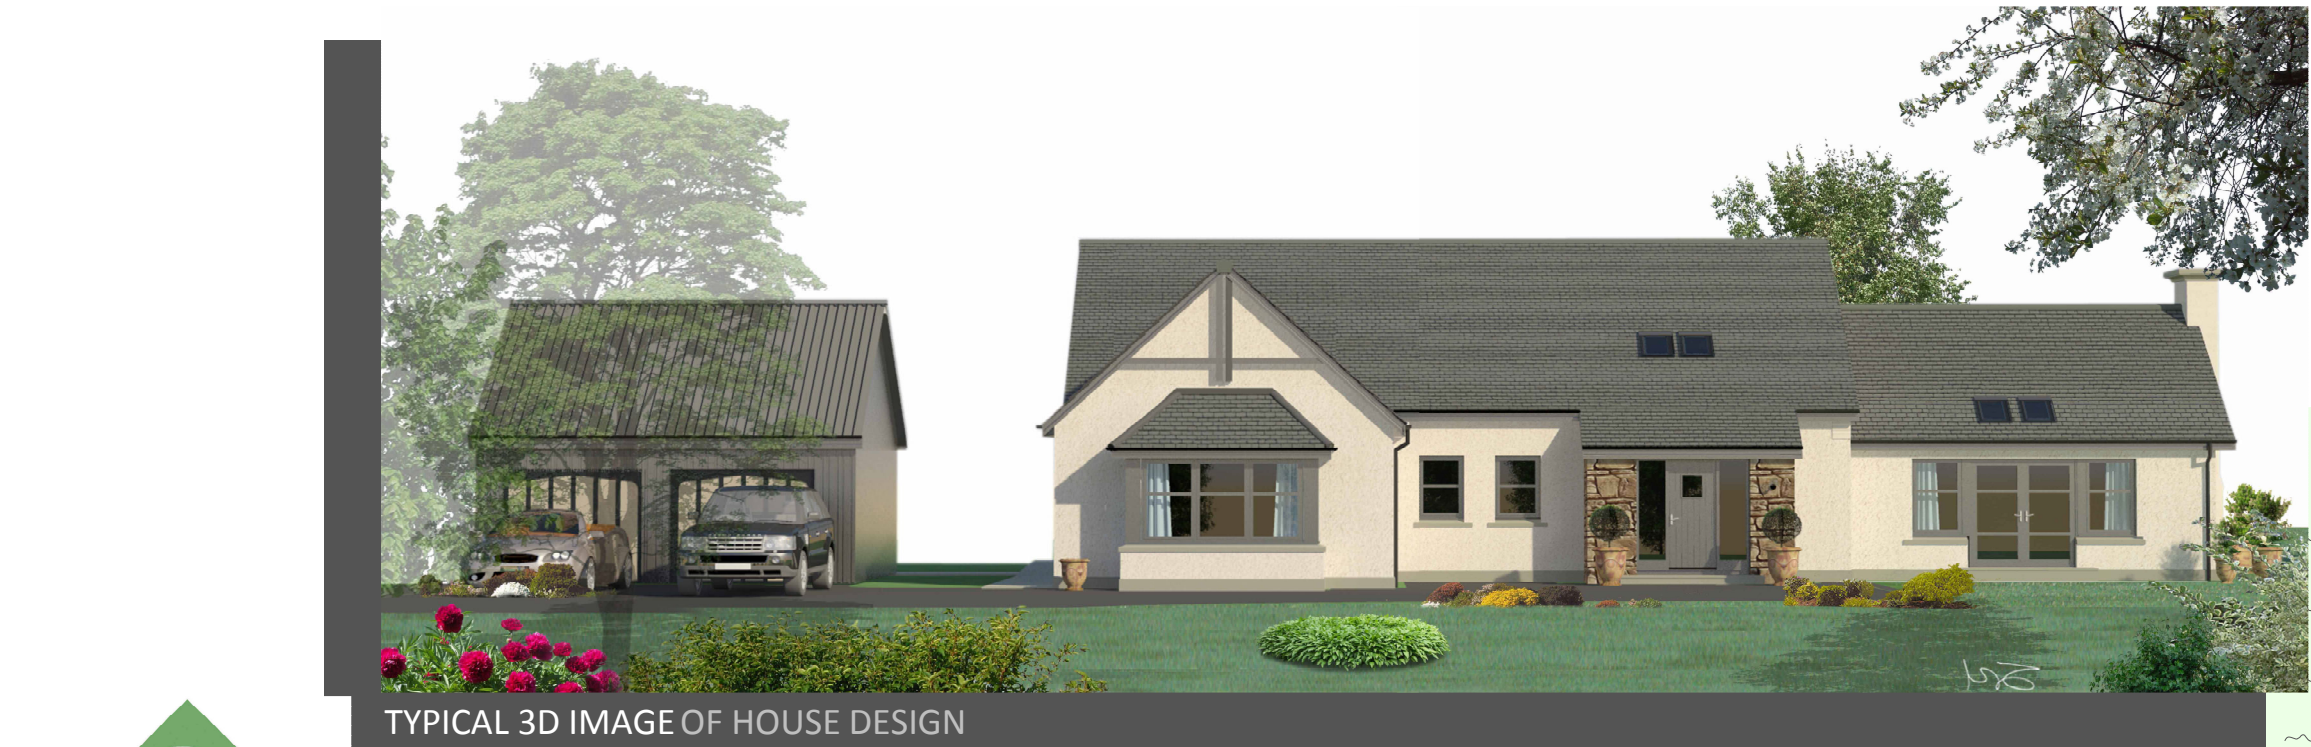
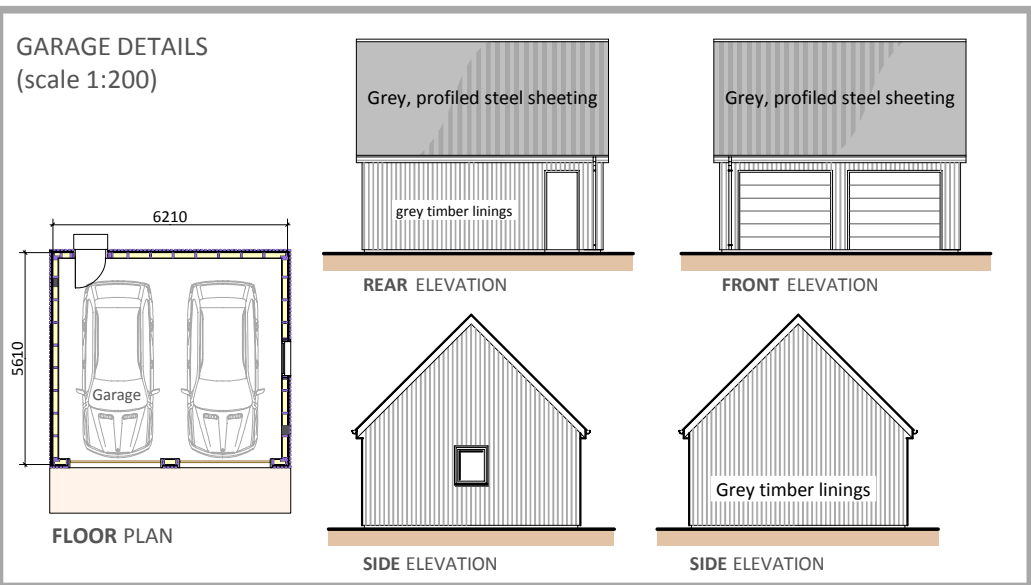


Proposed erection of dwellinghouse with detached garage  
At Ben Aigen Side, Craigellachie, Moray For Mr Gavin Strathdee

planning drawing - general arrangement

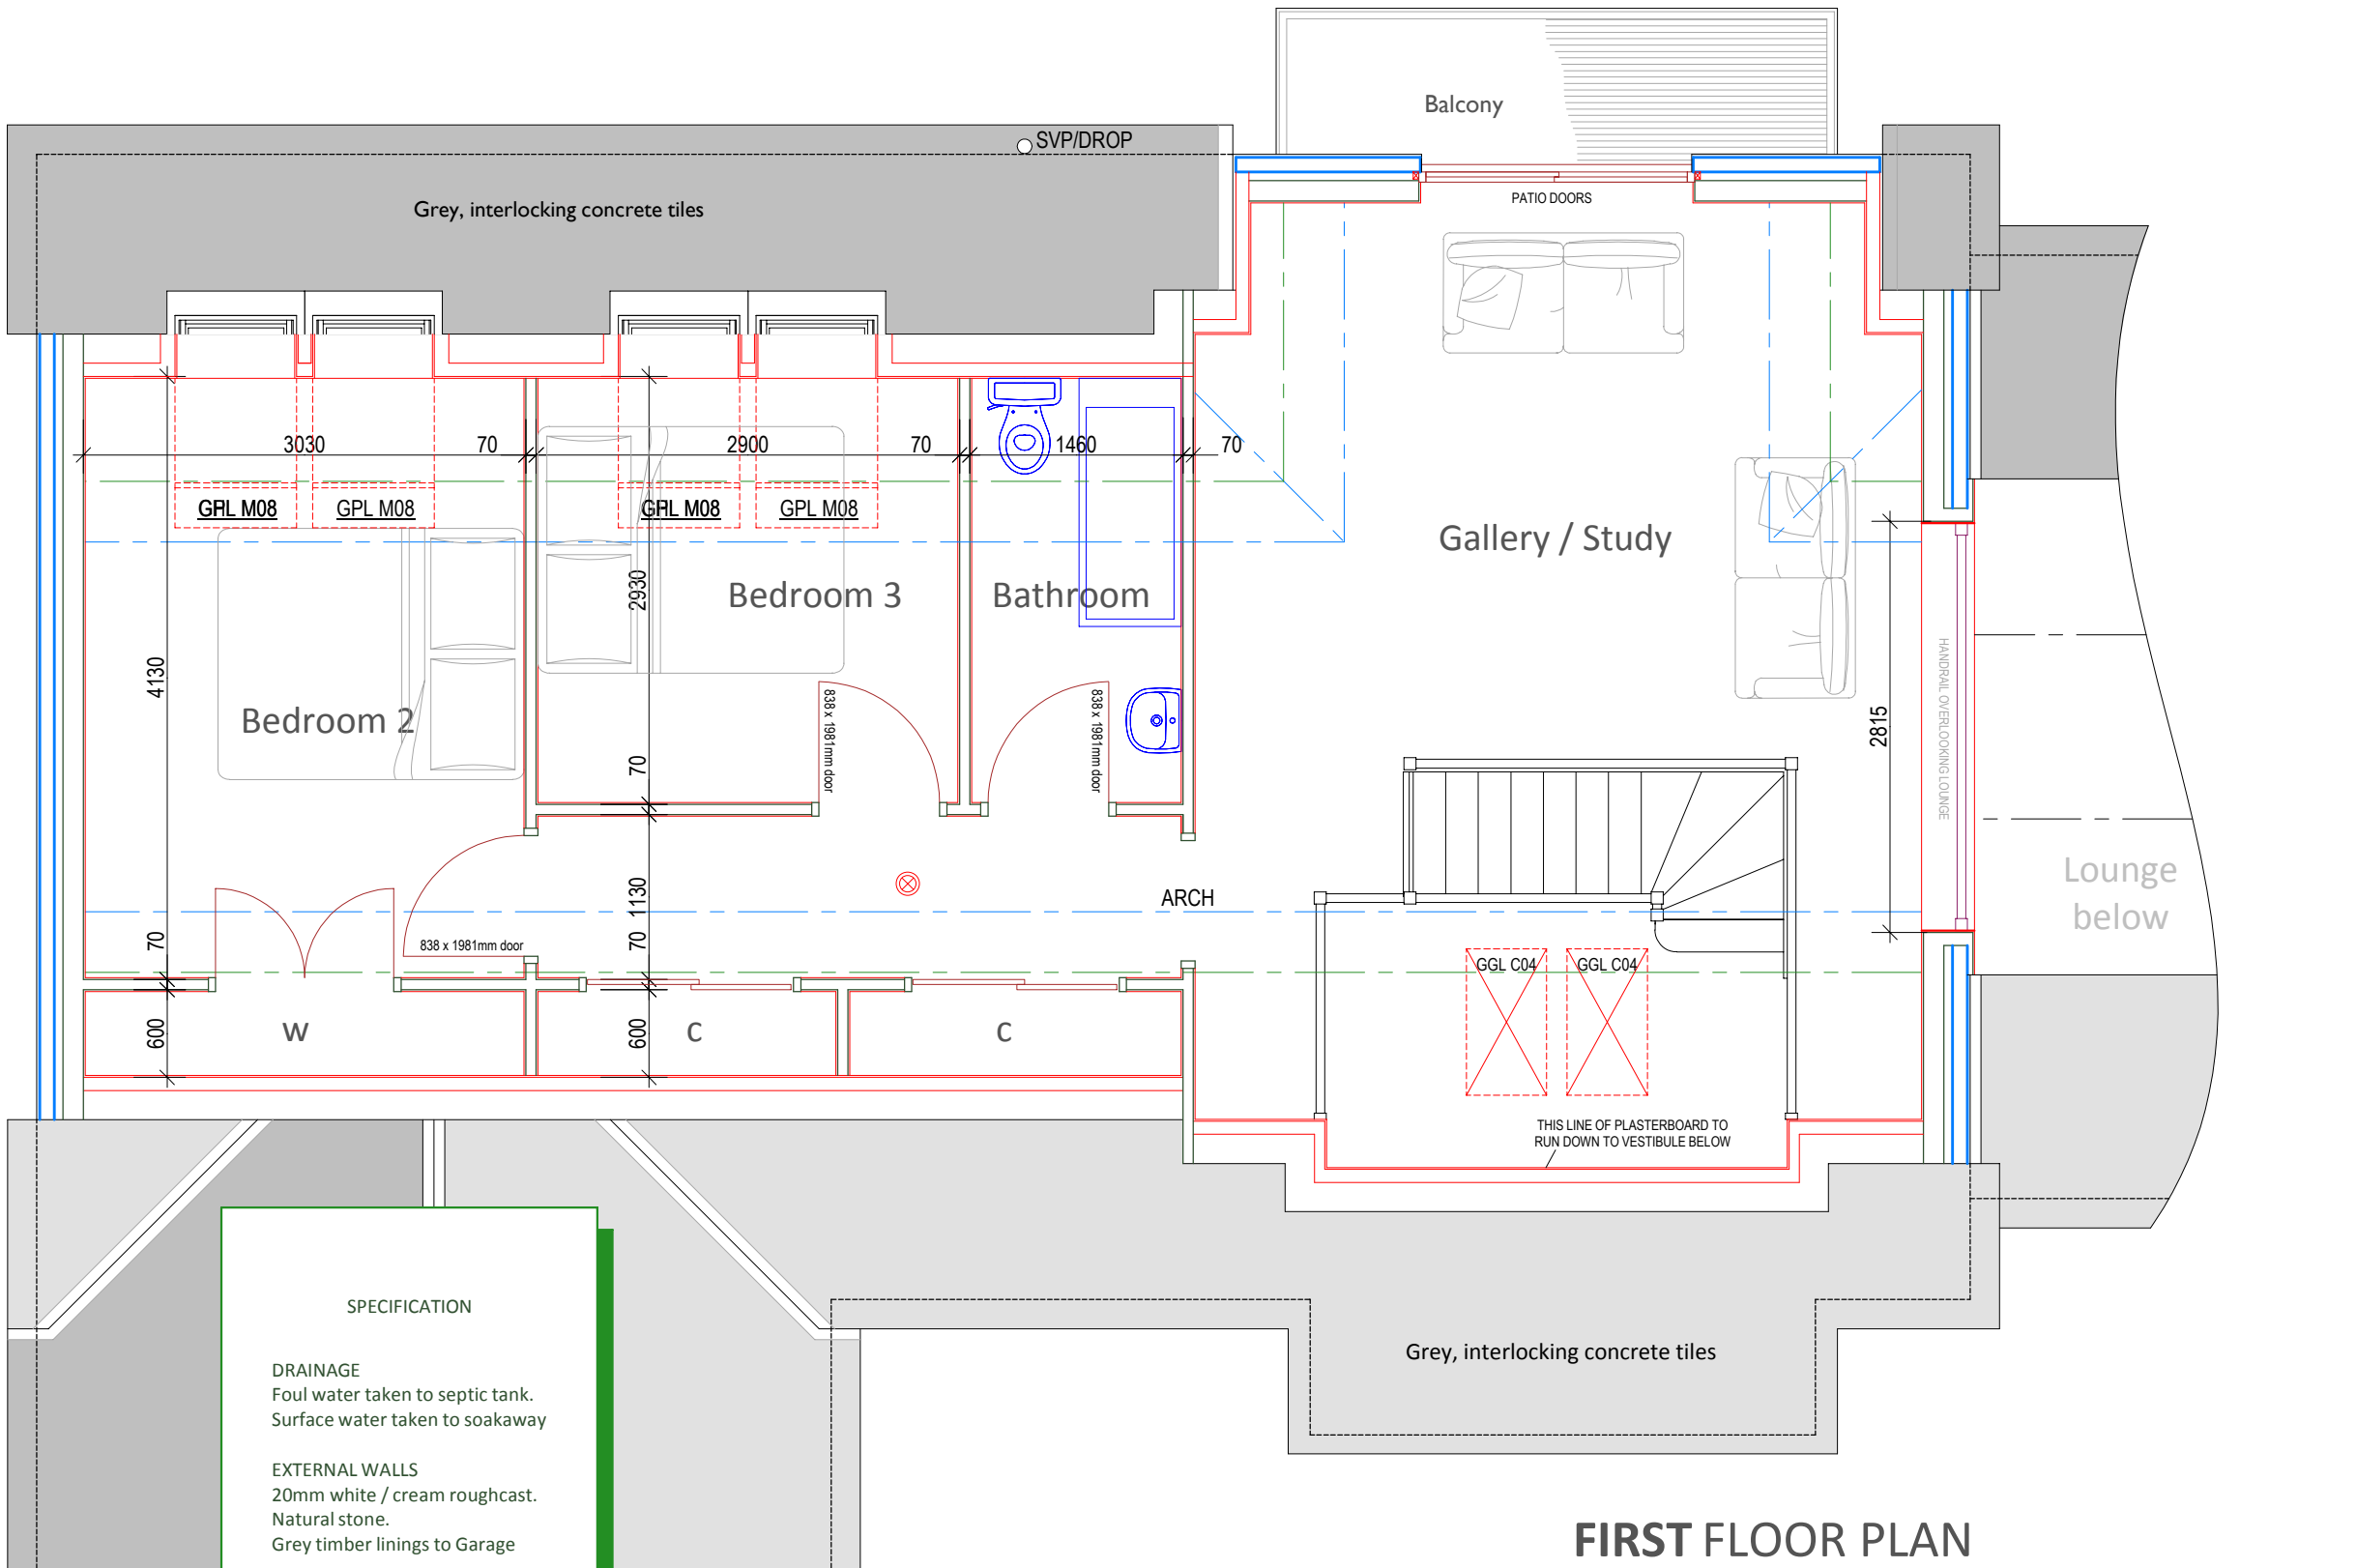

Strathdee Properties Ltd.

VIEWFIELD FARM, CRAIGELLACHIE,  
ABERLOUR, MORAY, AB38 9QT  
T - (01340) 881784 F - (01340) 881783



PROJECT  
Proposed erection of dwellinghouse  
with detached garage At Ben Aigen  
Side, Craigellachie, Moray  
For Mr Gavin Strathdee


DRAWING DESCRIPTION  
PLANNING DRAWING - GENERAL ARRANGEMENT

DRAWING no.  
BEN-AIGEN SIDE / PLANNING / 02

DRAWN BY  
S.Reid MCIAAT  
Chartered Architectural Technologist

SCALE  
1:50 / 1:100 (A1)

DATE  
April 2015

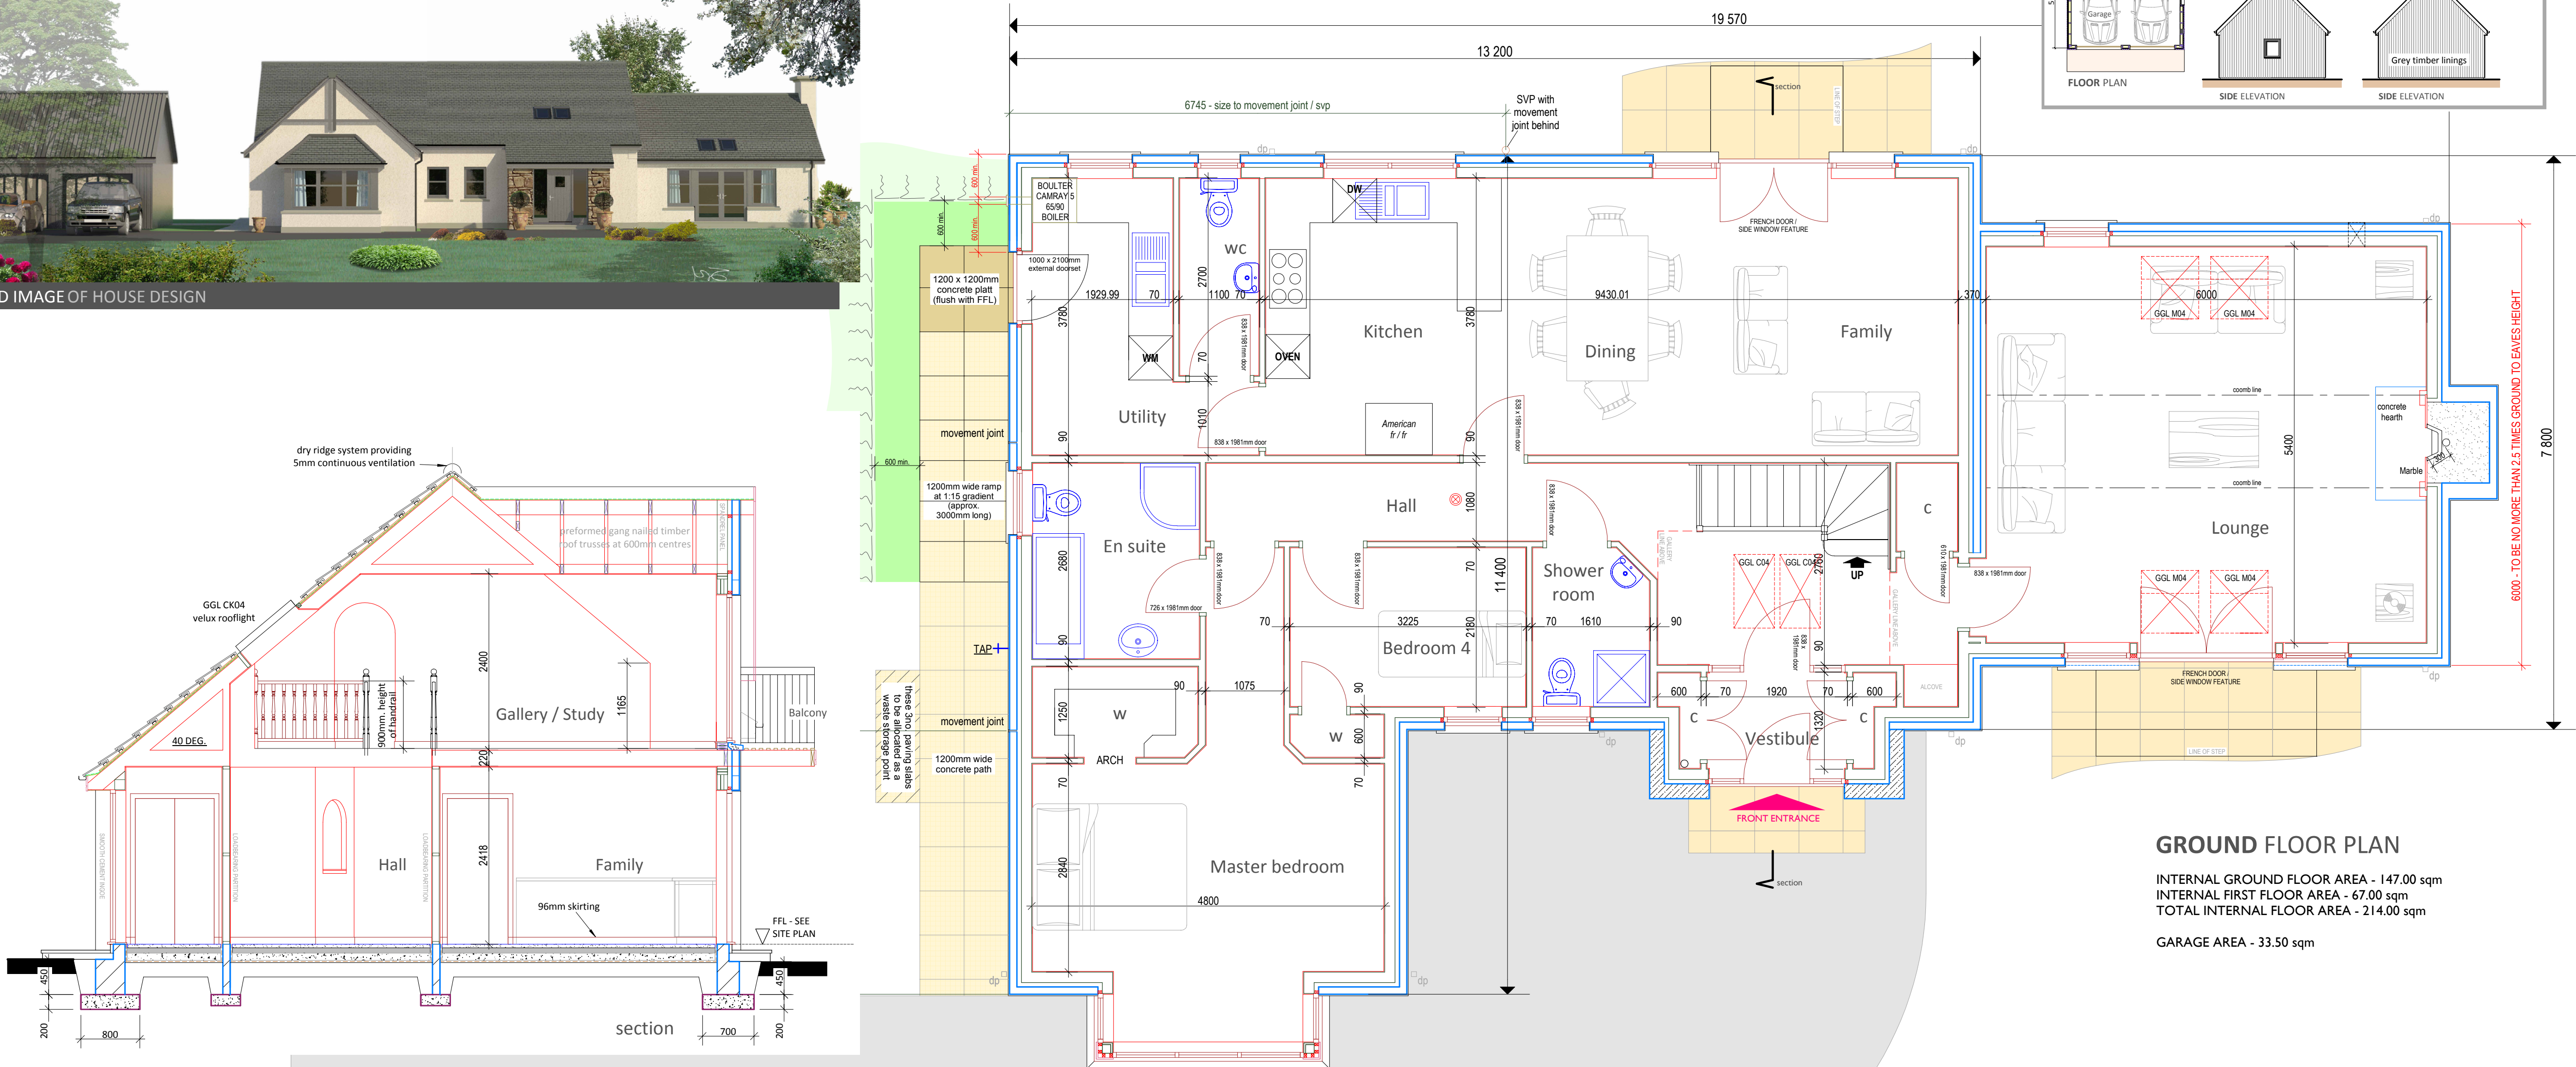

GROUND FLOOR PLAN

INTERNAL GROUND FLOOR AREA - 147.00 sqm  
INTERNAL FIRST FLOOR AREA - 67.00 sqm  
TOTAL INTERNAL FLOOR AREA - 214.00 sqm  
GARAGE AREA - 33.50 sqm