



Proposed erection of dwellinghouse with detached garage At North Wardend, Wardend, by Birnie, Elgin, Moray For Mr Gavin Strathdee


planning drawing - general arrangement

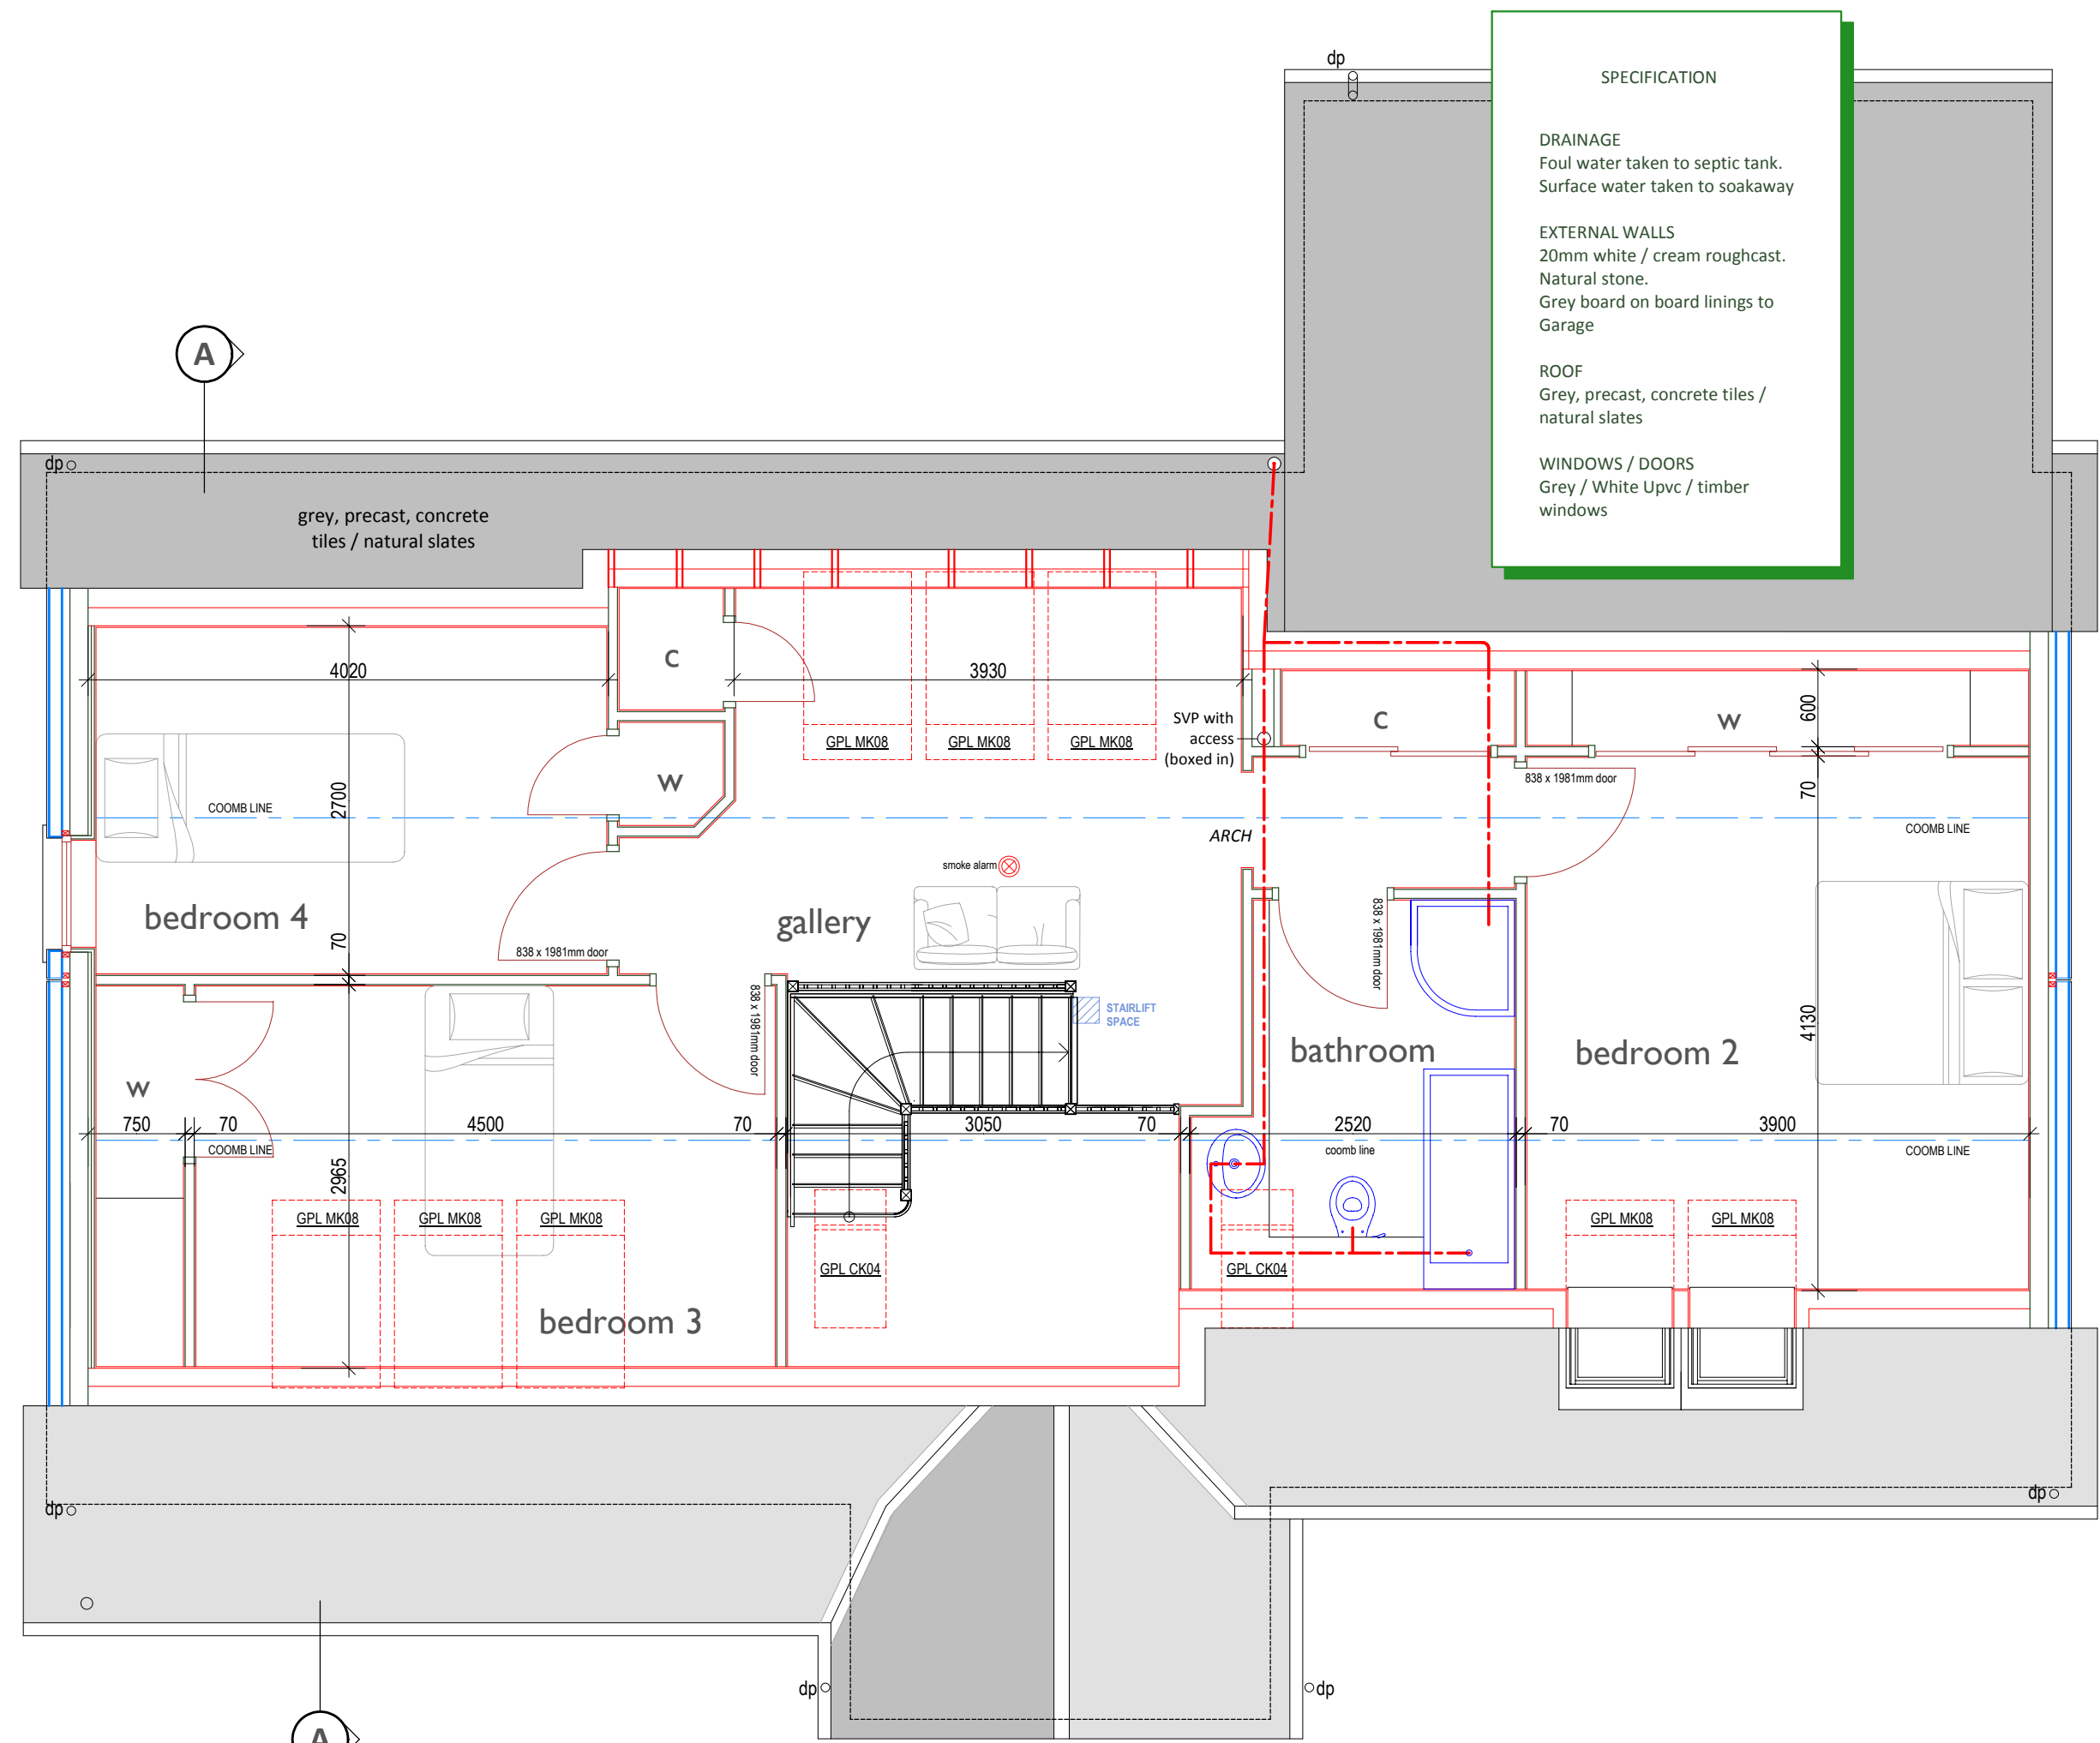


FRONT ELEVATION

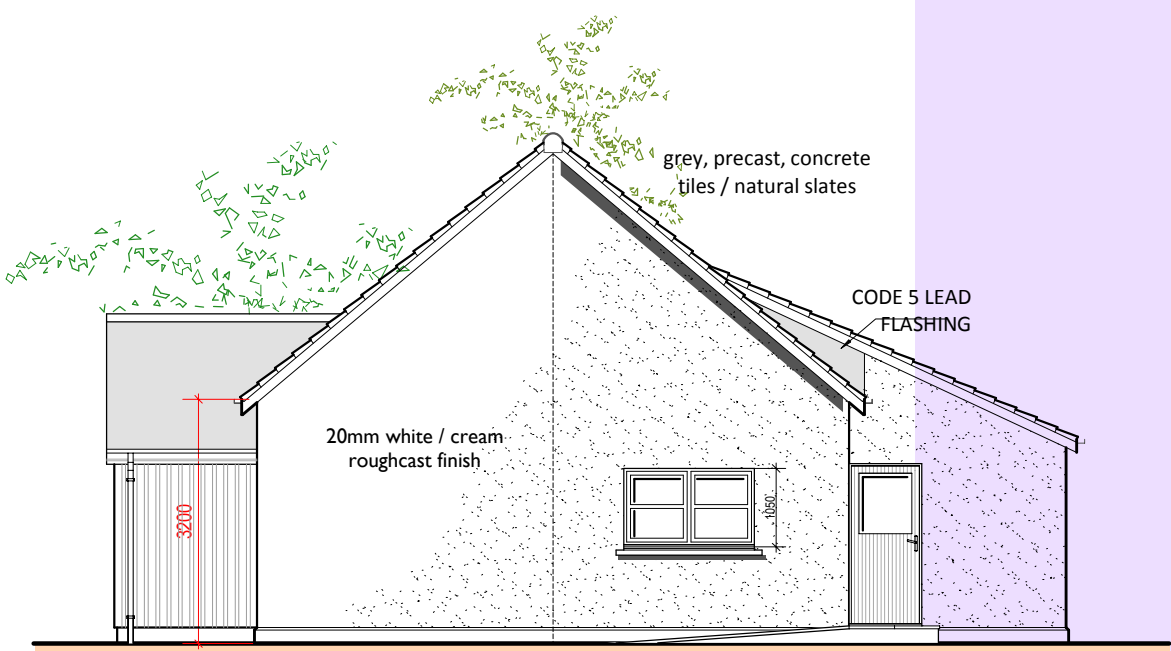


SIDE ELEVATION

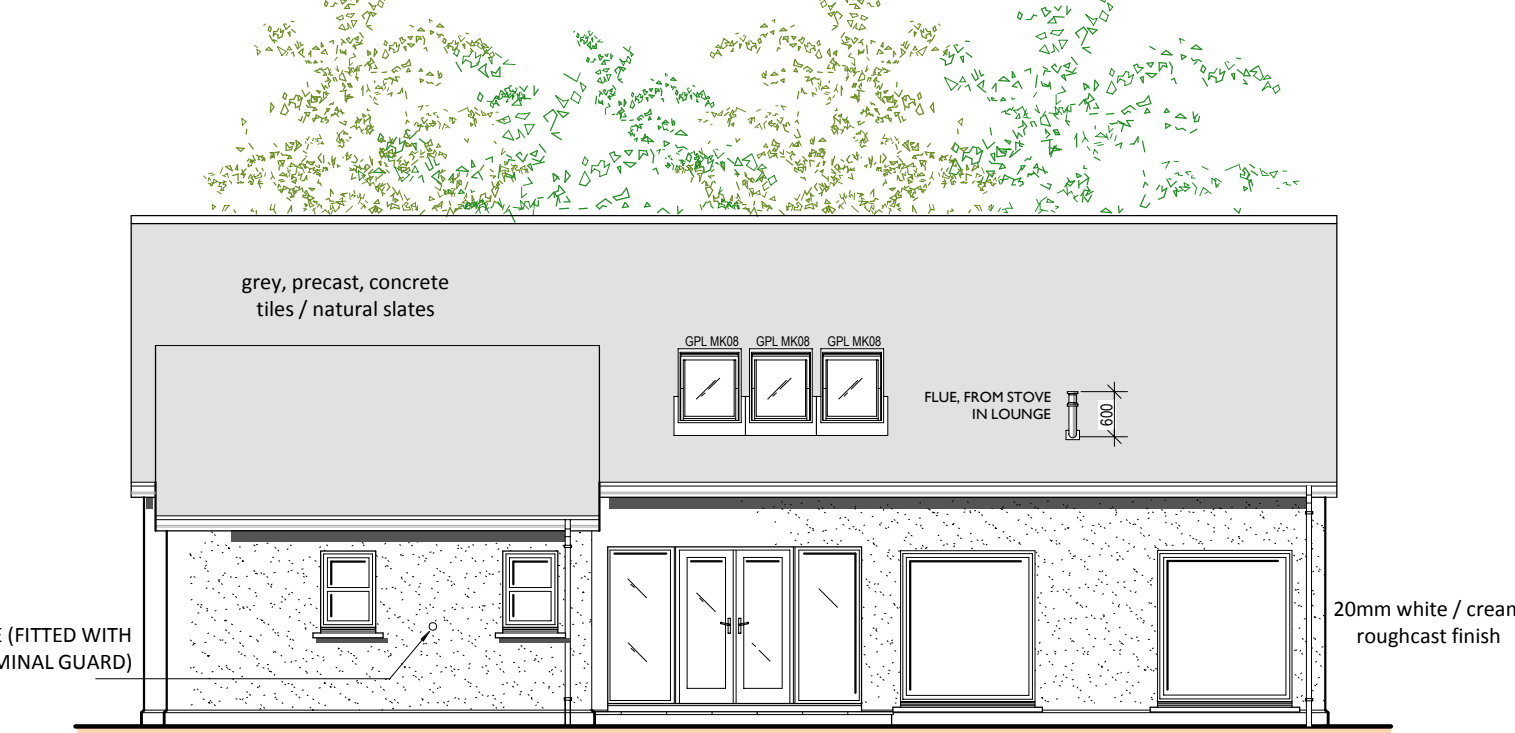


REAR ELEVATION

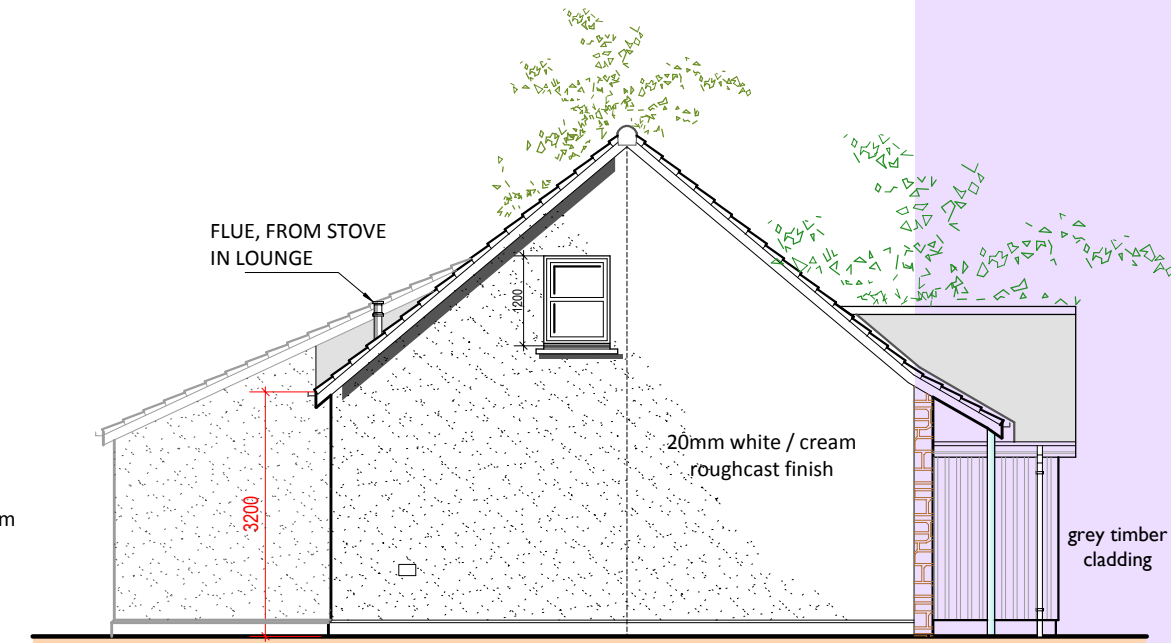

SIDE ELEVATION

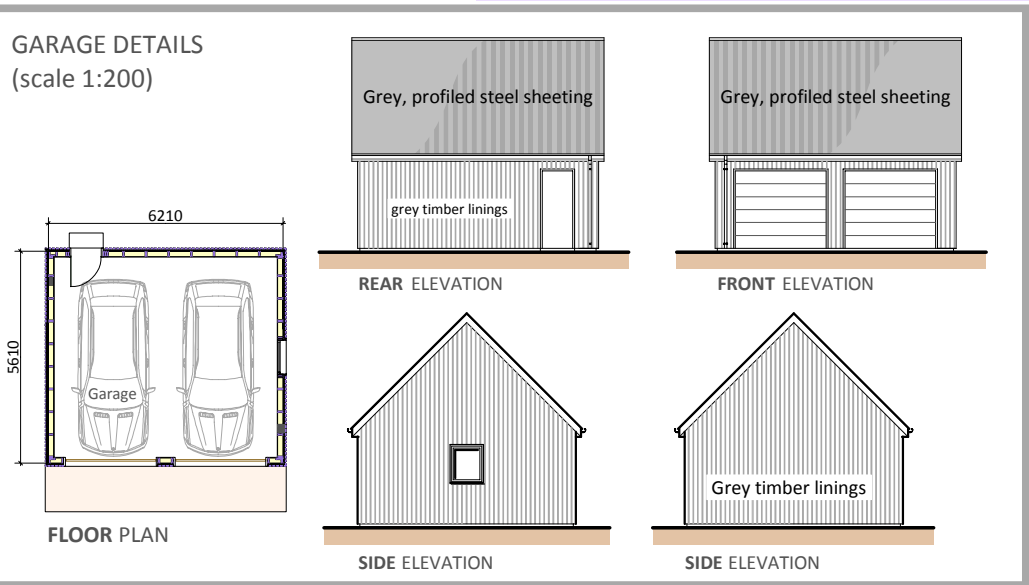


TYPICAL 3D IMAGE OF HOUSE DESIGN Produced using TurboCAD V.21 professional, 3DS max design 2014 and Photoshop CS

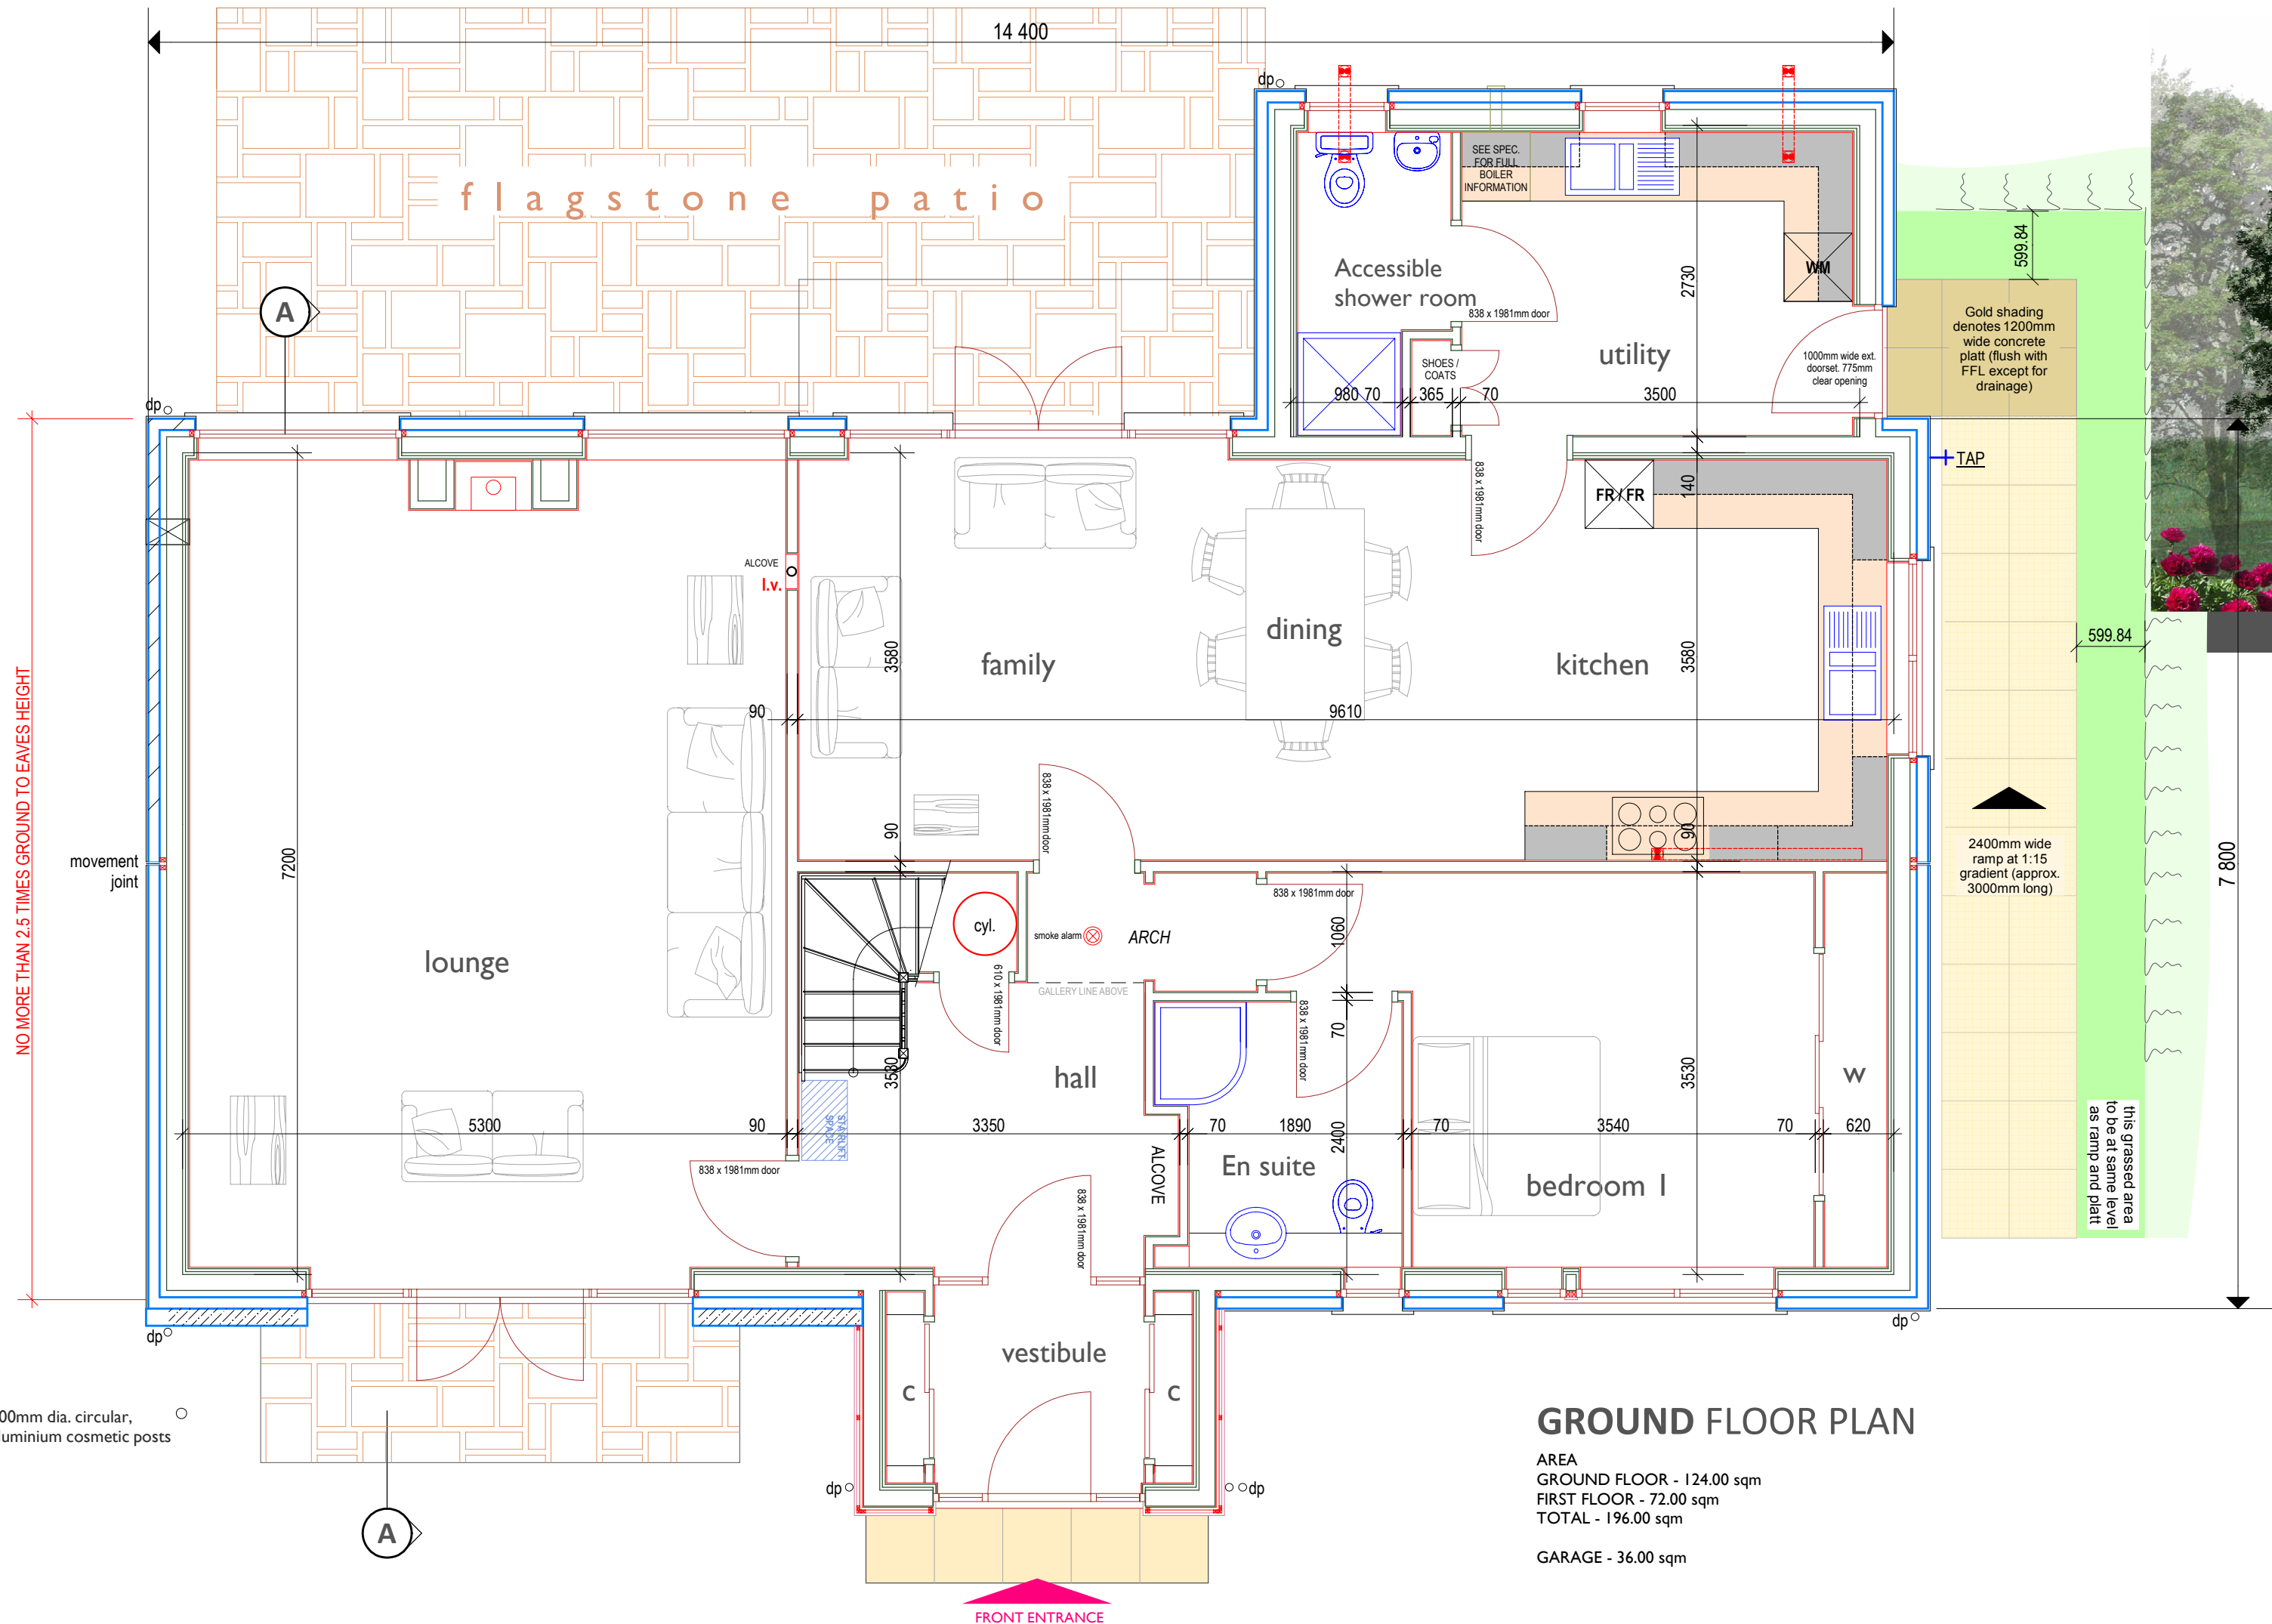

GROUND FLOOR PLAN

AREA  
GROUND FLOOR - 124.00 sqm  
FIRST FLOOR - 72.00 sqm  
TOTAL - 196.00 sqm  
GARAGE - 36.00 sqm

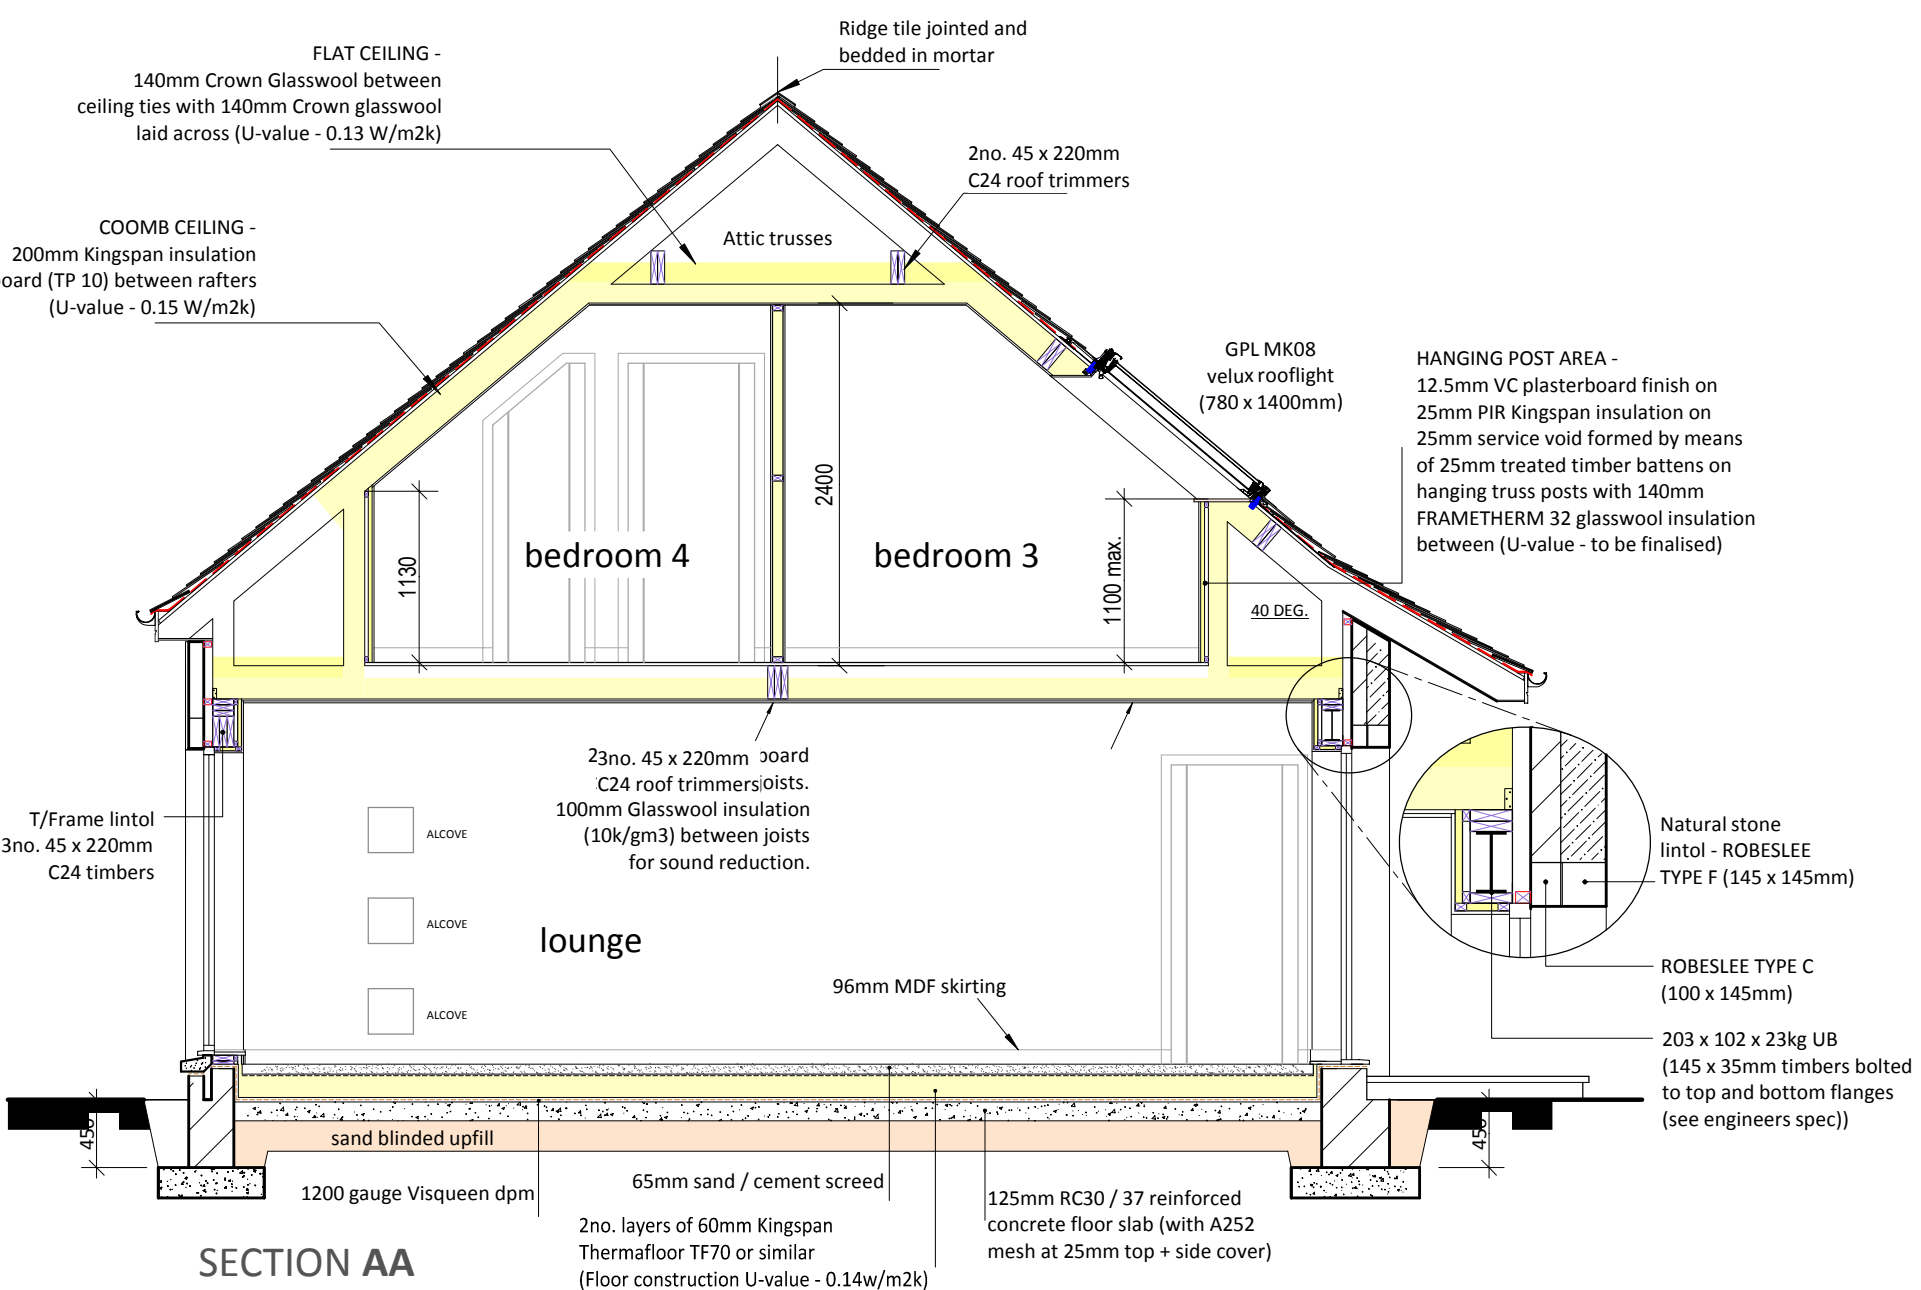

SECTION AA



Strathdee Properties Ltd.

VIEWFIELD FARM, CRAIGELLACHIE,  
ABERLOUR, MORAY, AB38 9QT

T - (01340) 881784 F - (01340) 881783



PROJECT  
Proposed erection of dwellinghouse  
with detached garage At North  
Wardend, Wardend, by Birnie, Elgin  
Moray For Mr Gavin Strathdee

DRAWING DESCRIPTION  
PLANNING DRAWING - GENERAL ARRANGEMENT

DRAWING no.  
NORTH-WARDEND / PLANNING / 02

DRAWN BY  
S.Reid MCiAT  
Chartered Architectural Technologist

SCALE  
1:50 / 1:100 (A1)

DATE  
SEP 2015