




DO NOT SCALE OFF DRAWINGS. ALL SIZES ARE TO BE CHECKED CONFIRMED ON SITE PRIOR TO COMMENCEMENT OF WORKS/ORDERING OF MATERIALS. NO WORK TO COMMENCE BEFORE APPROPRIATE APPROVALS ARE GRANTED CONTRACTORS RESPONSIBILITY TO ENSURE POSSESSION OF APPROVED PLANS

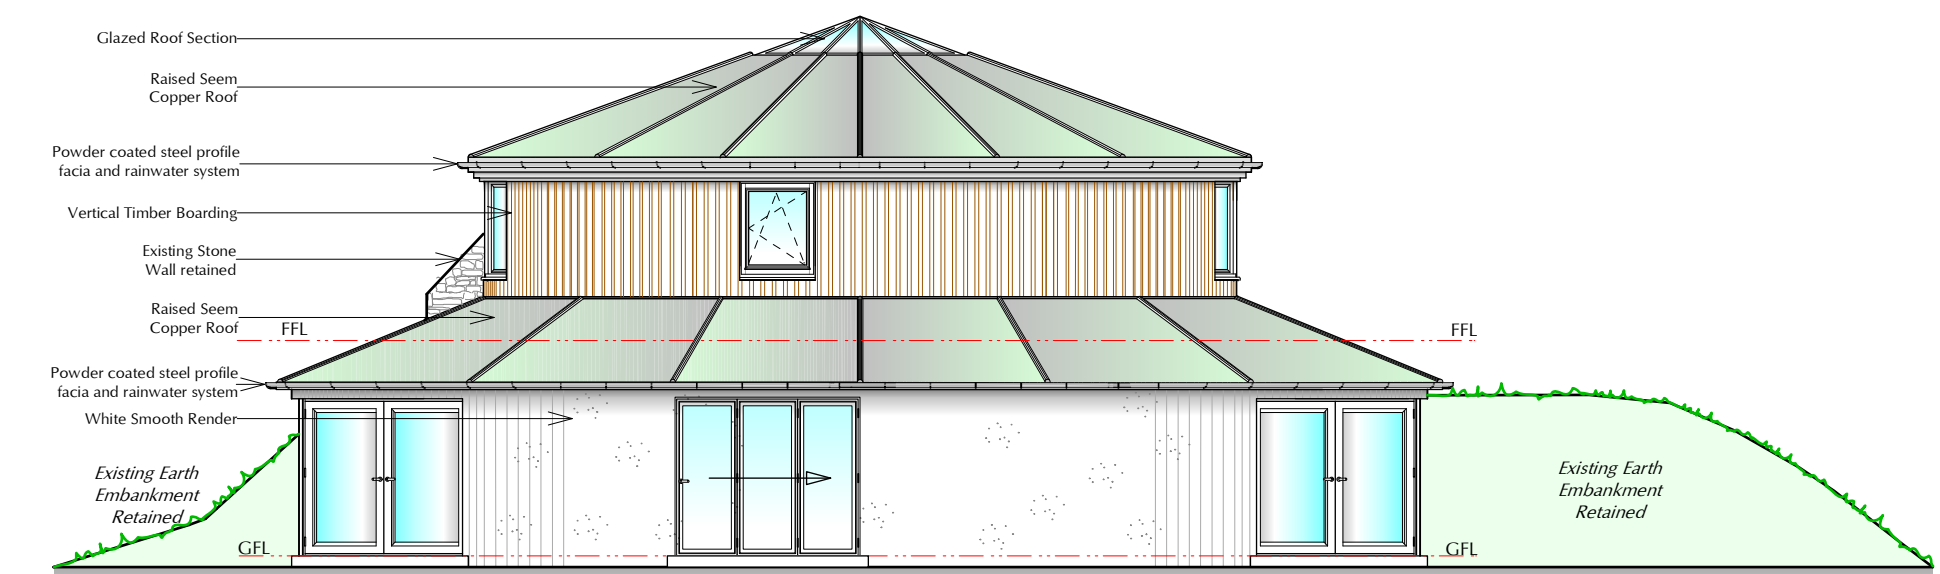


MAIN APPROACH ELEVATION - 1:100

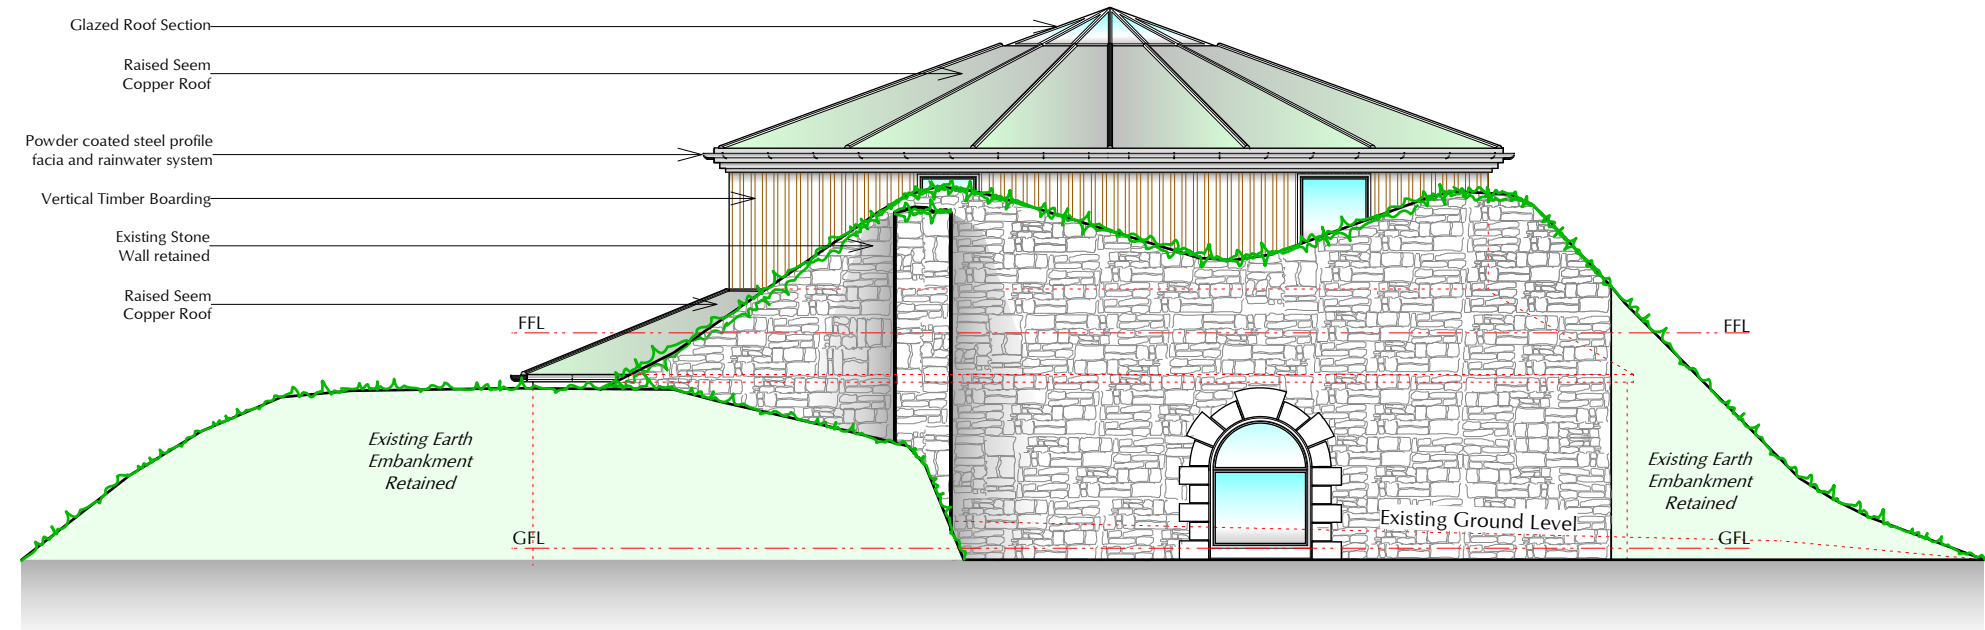


ROAD ELEVATION - 1:100

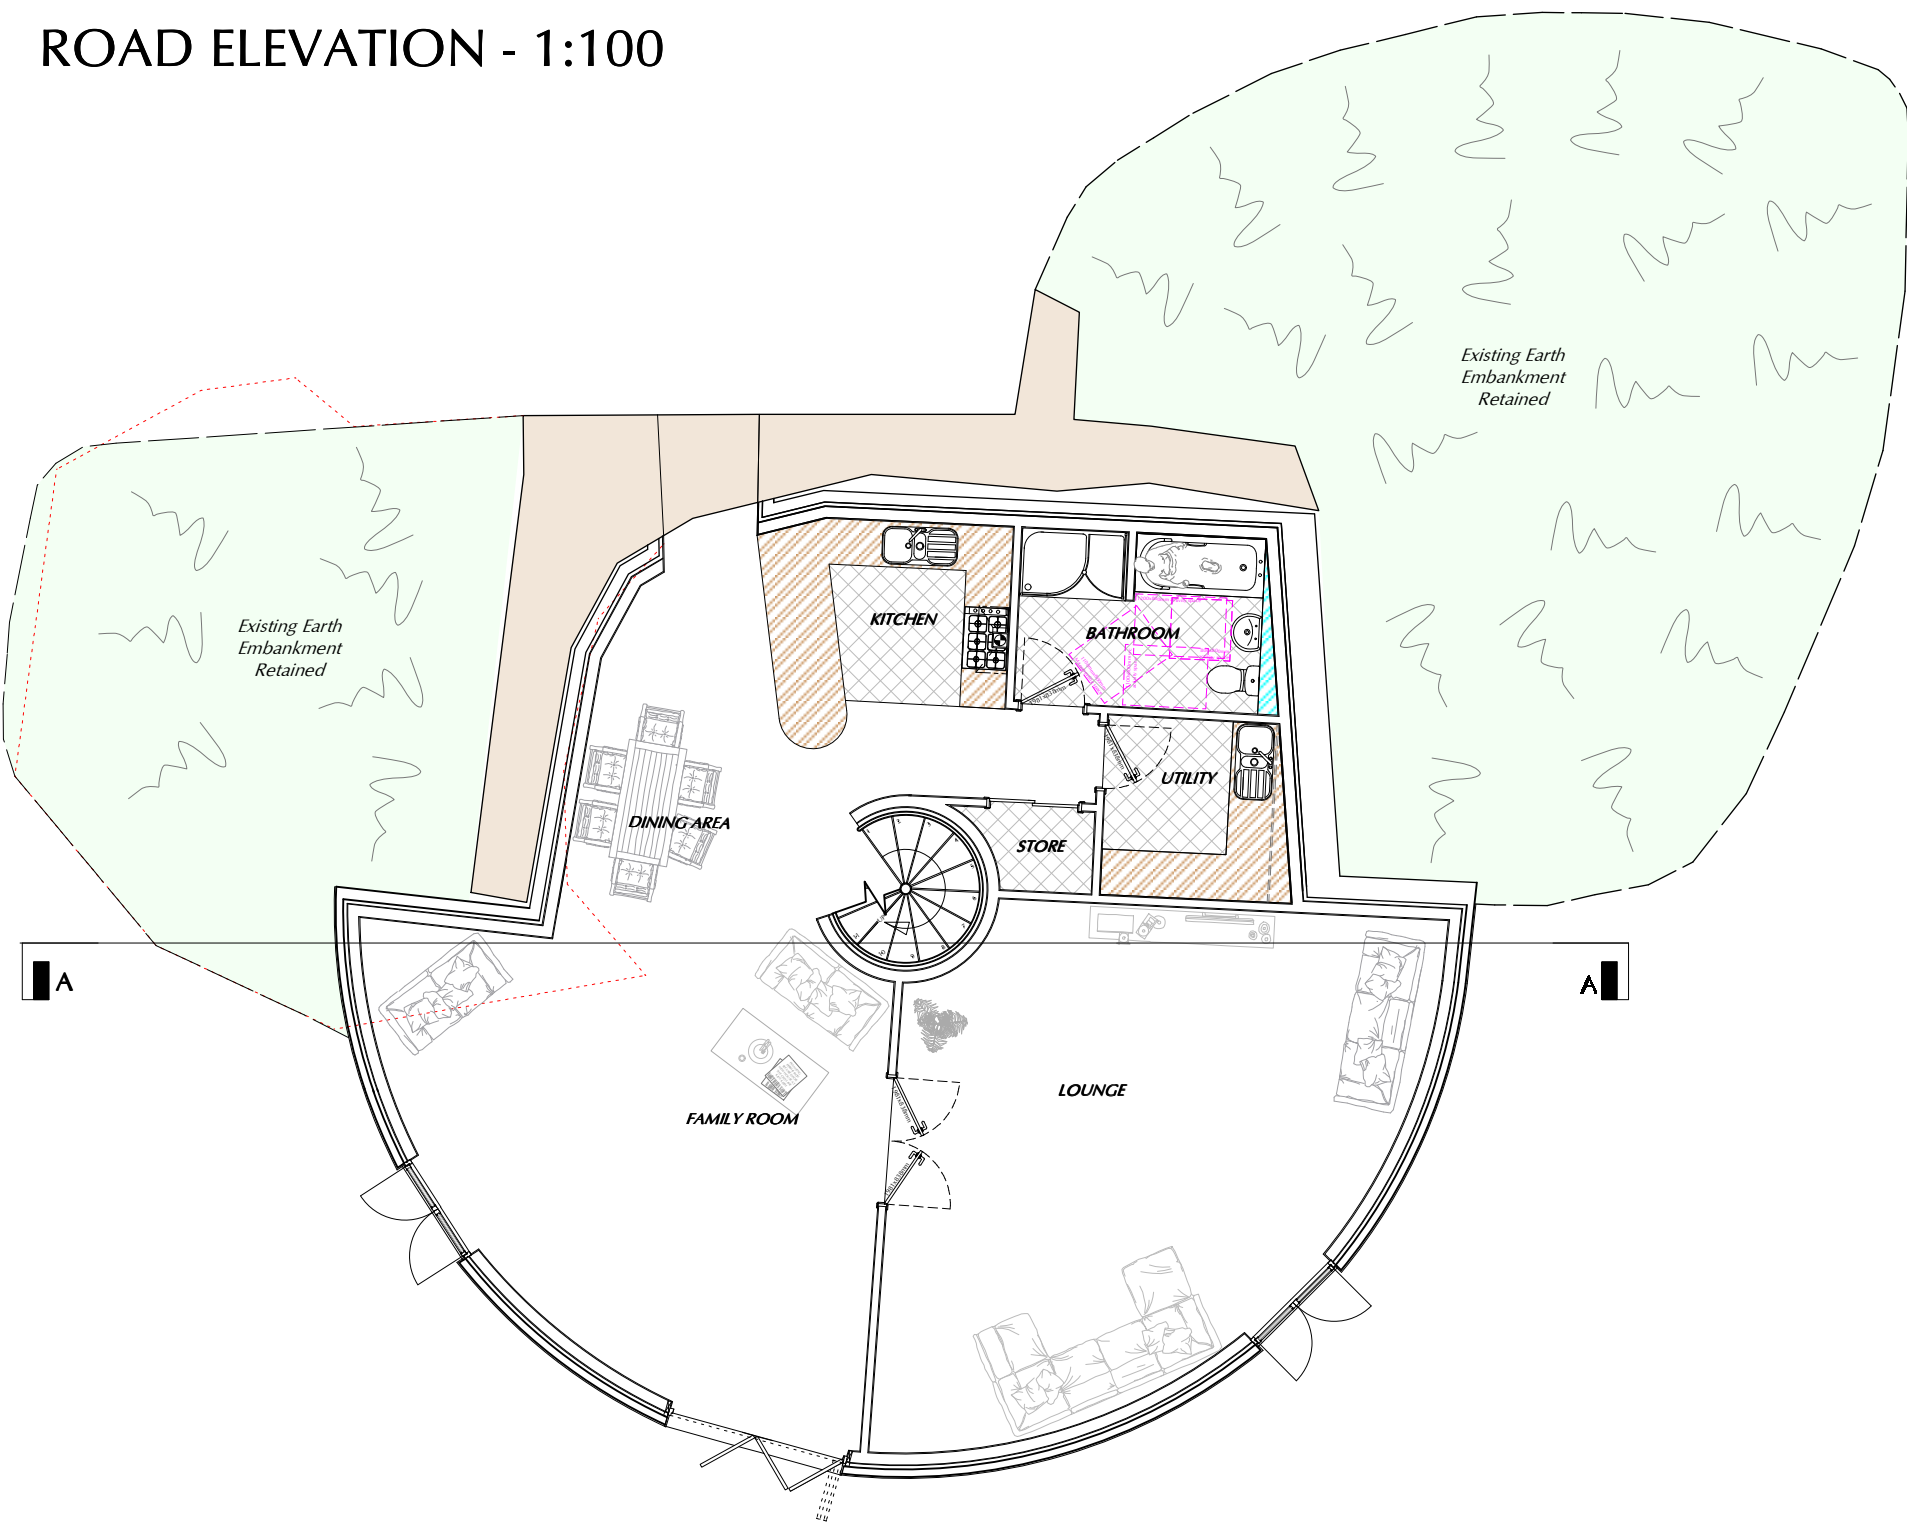


GROUND FLOOR PLAN - 1:100

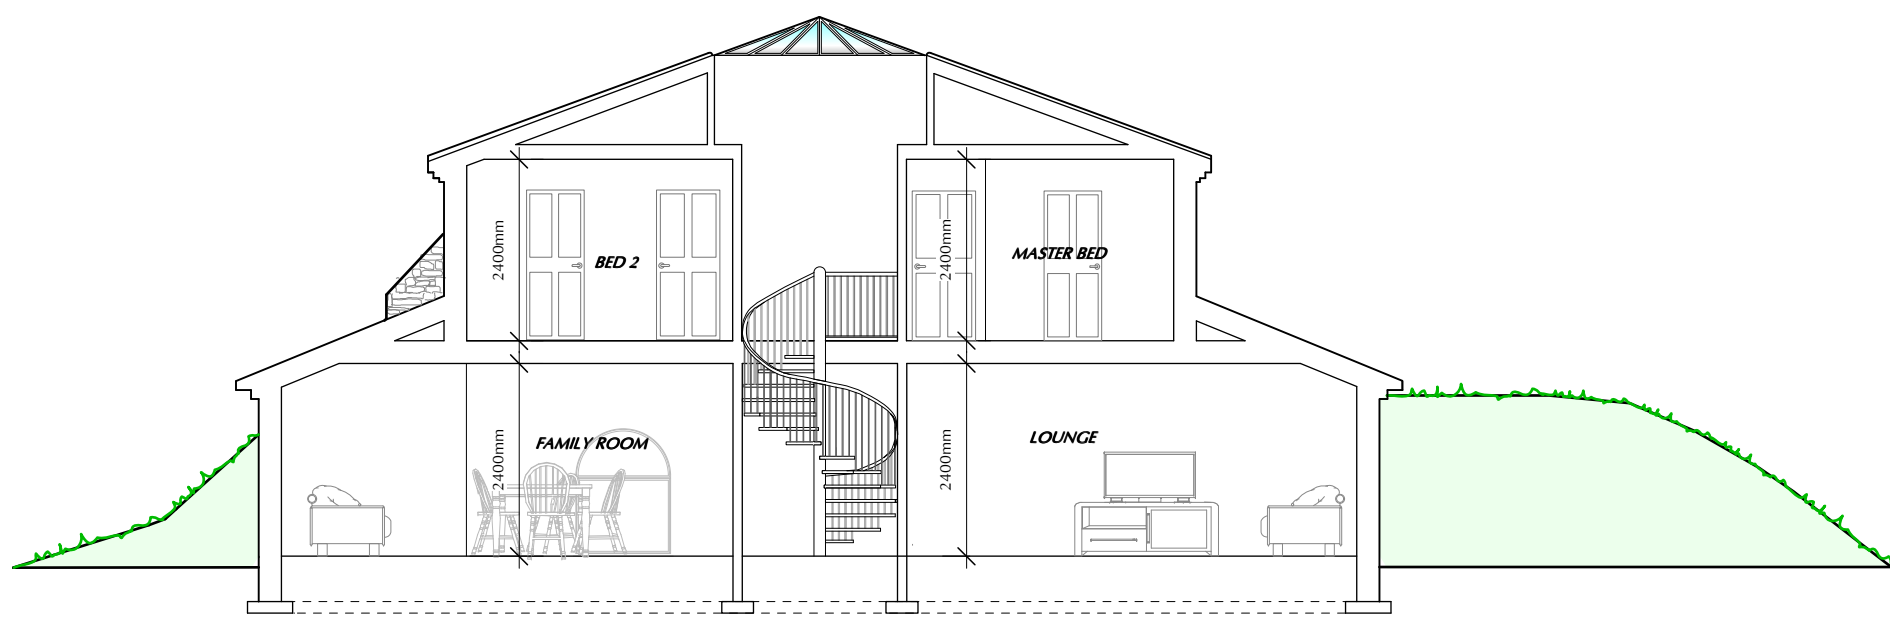


SECTION A-A - SCALE 1:100

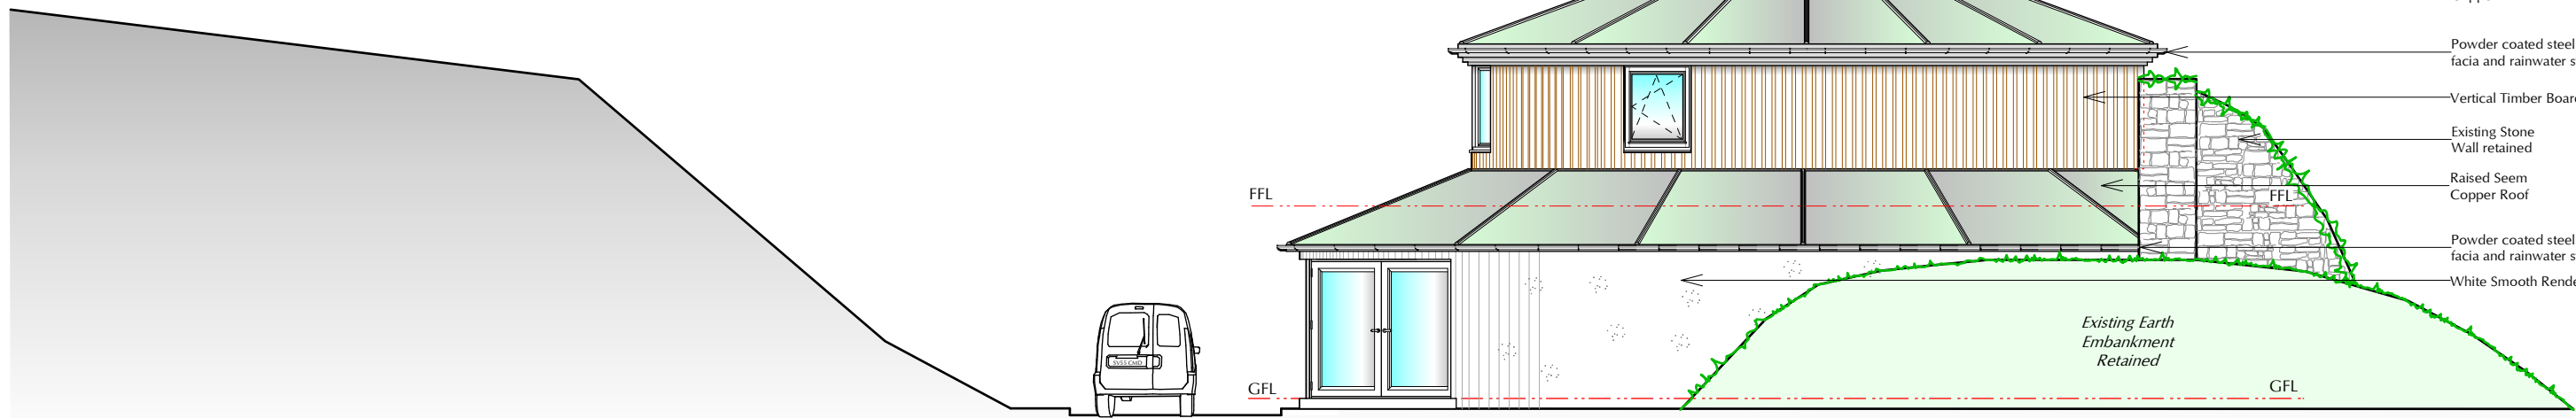


SIDE ELEVATION - 1:100

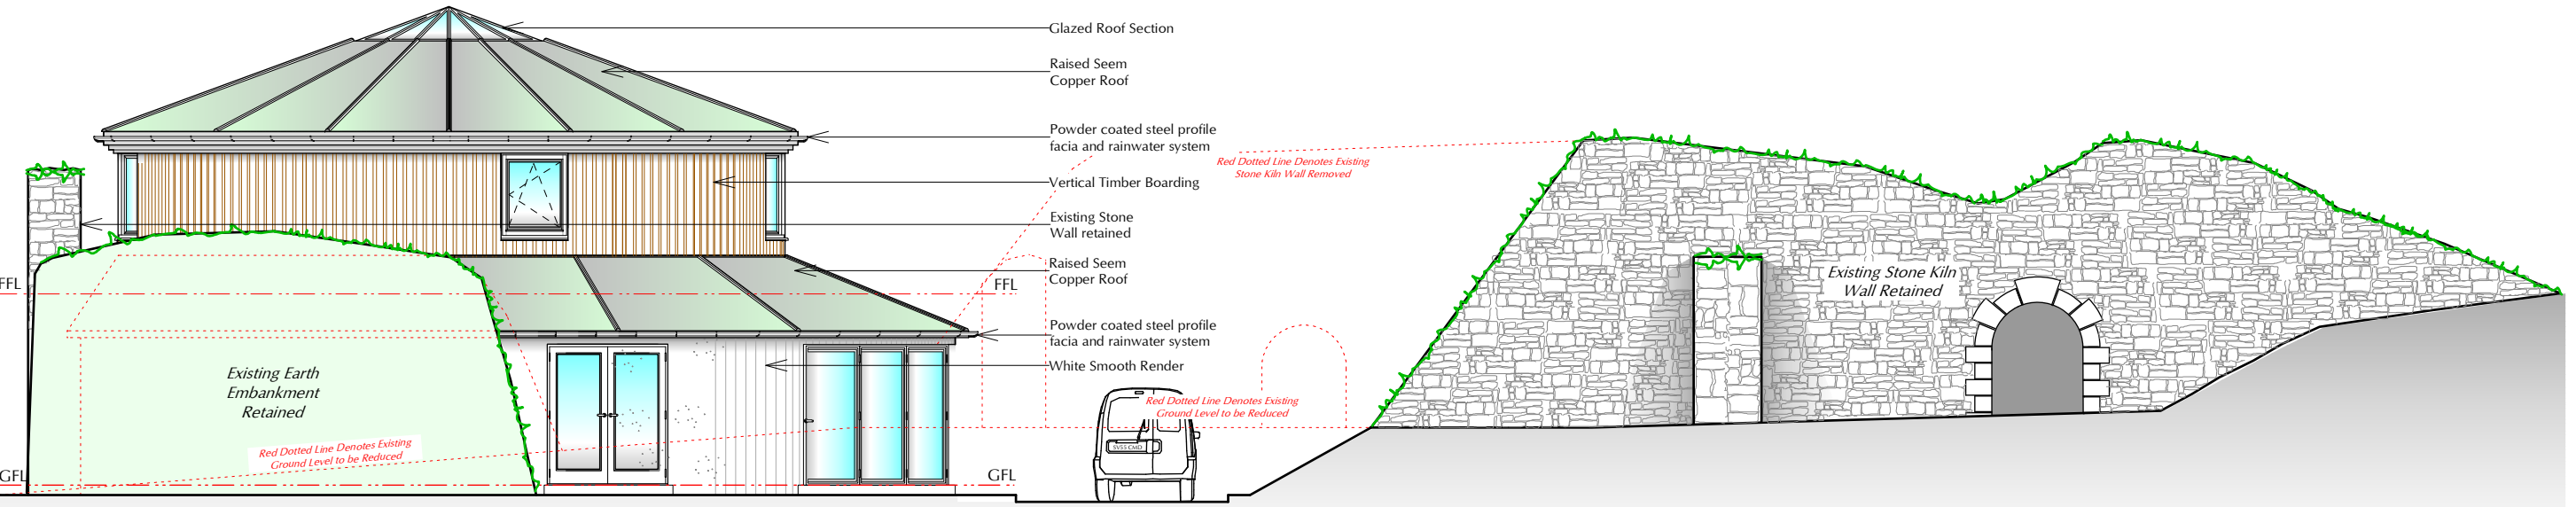


SIDE ELEVATION - 1:100

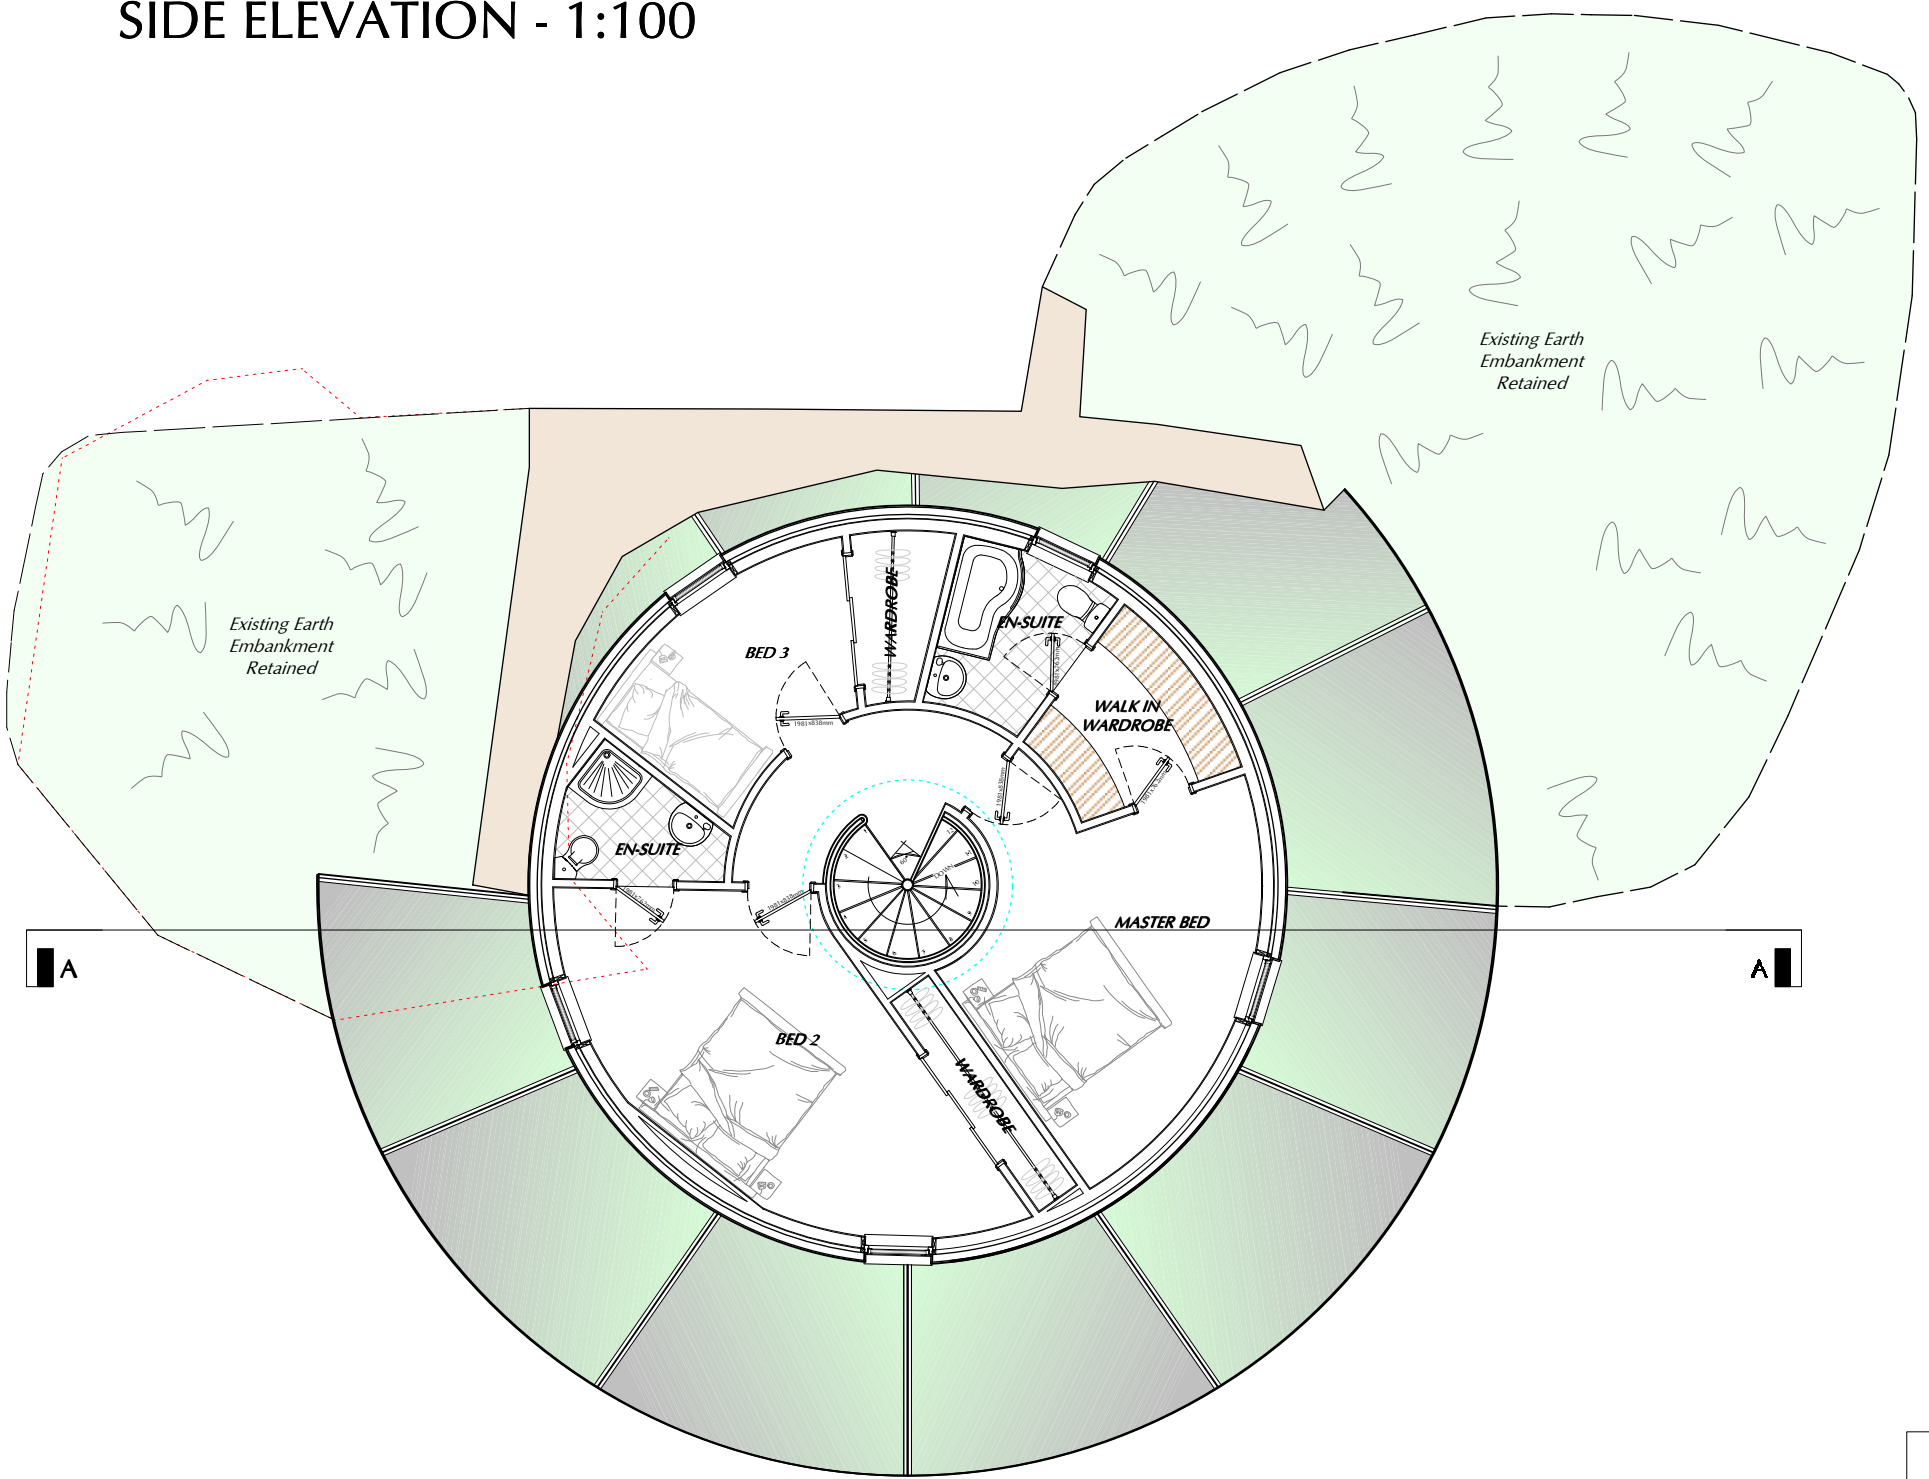

FIRST FLOOR PLAN - 1:100

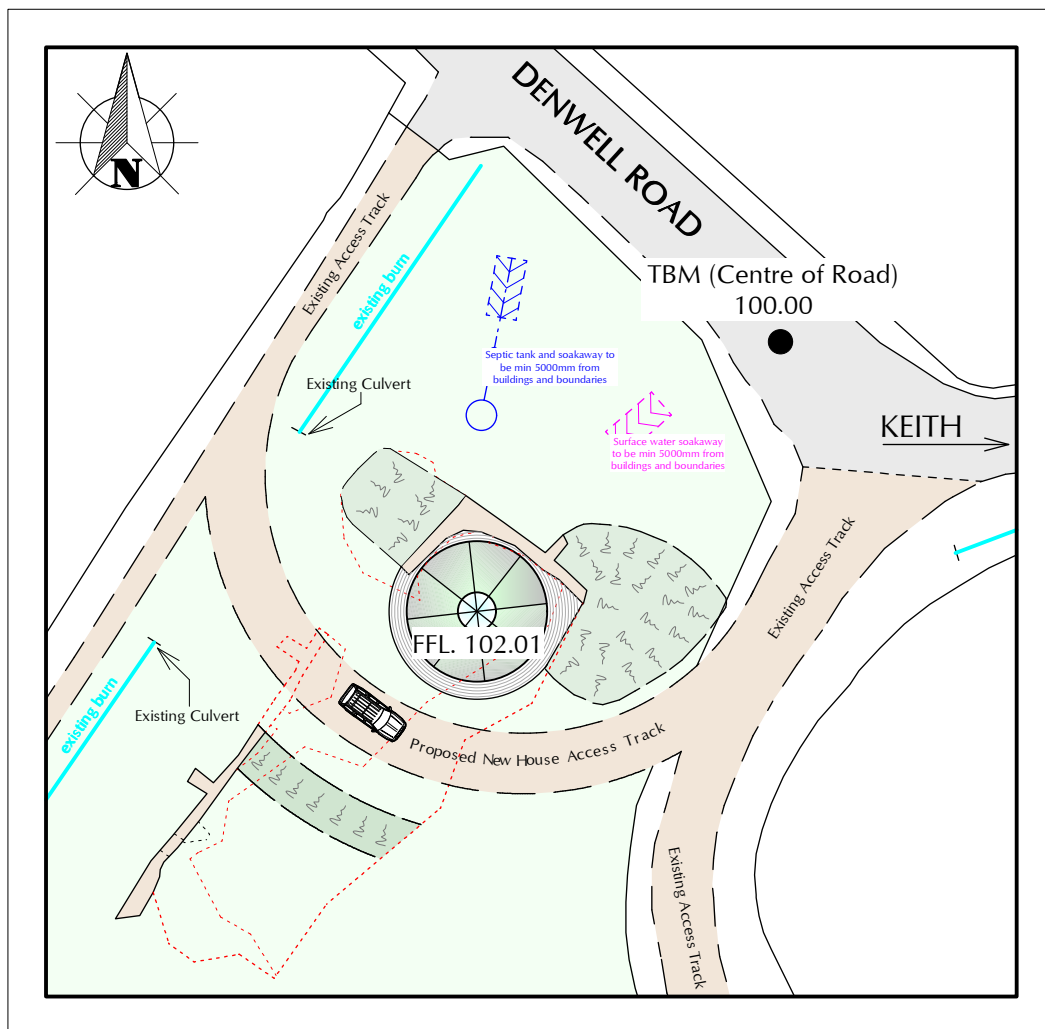

SITE PLAN - 1:500

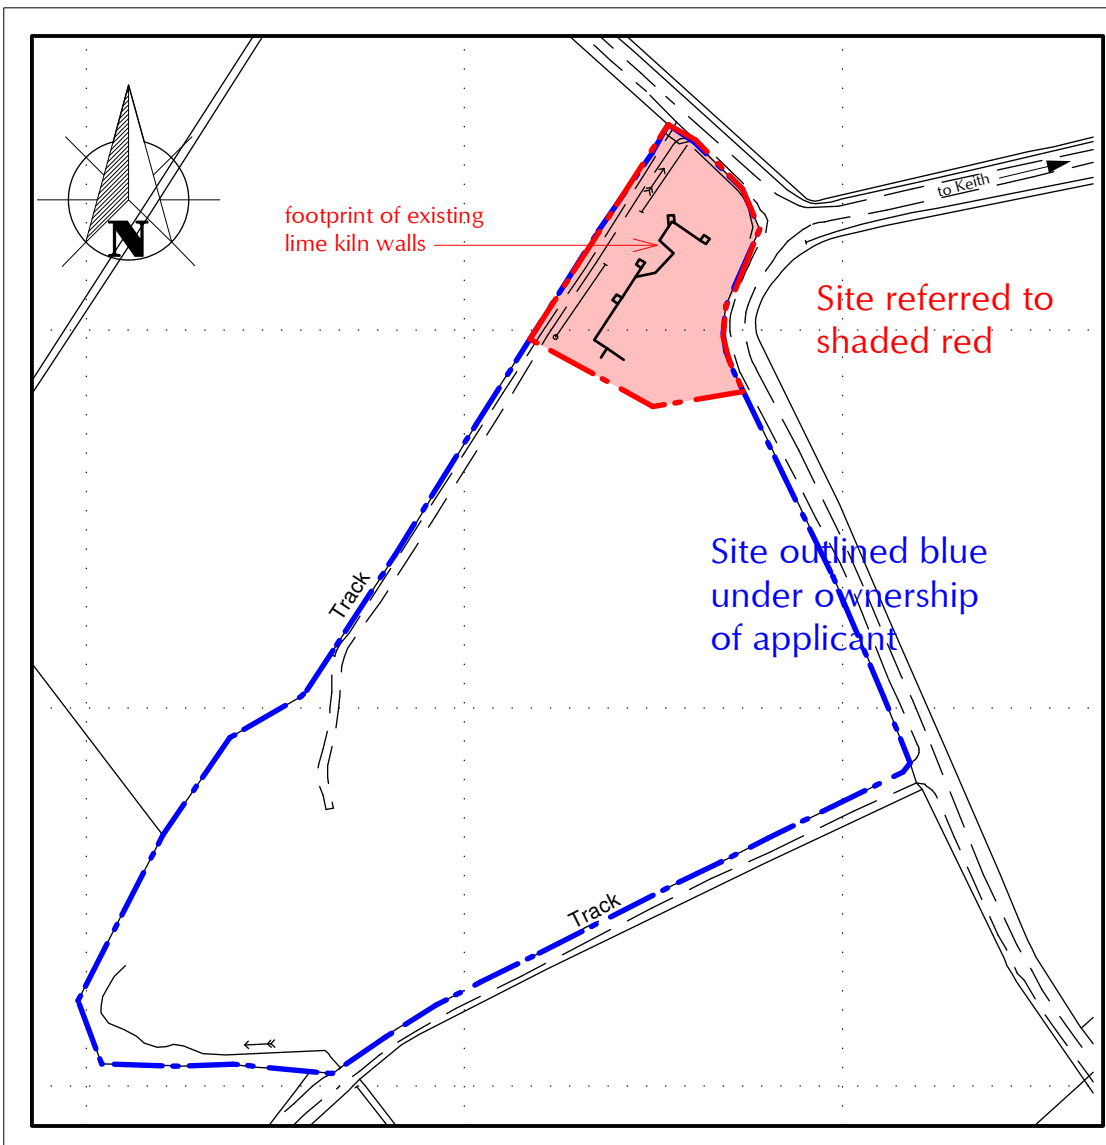

LOCATION PLAN 1 : 2000



PHOTOGRAPH'S OF APPLICATION SITE



AERIAL PHOTOGRAPH -N.T.S

cmdesign

architectural consultants

... from conception to completion

1 - 5 Pinetree House Pinetree Crescent Elgin IV30 6HZ

t: 01343 540020 f: 01343 540038 m: 0781 3872818

www.cdesign.biz office@cdesign.biz

© 2008 cmdesign Ltd.

Registered in Scotland No. 272943

Client:

MR & MRS K COWIE

Project:

REDEVELOP FORMER LIME KILN FOR NEW DWELLINGHOUSE AT BRAEHEAD QUARRY, DENWELL ROAD, KEITH

Drawing:

DETAILED PLANNING PROPOSALS

Date:

Revisions:

Rev. No:

Drawn By:

Checked By:

Approved By:

Date:

Date:

Date:

Drawing No:

080142.COWIE.02 (Earth Shelter Sketch).mcd