




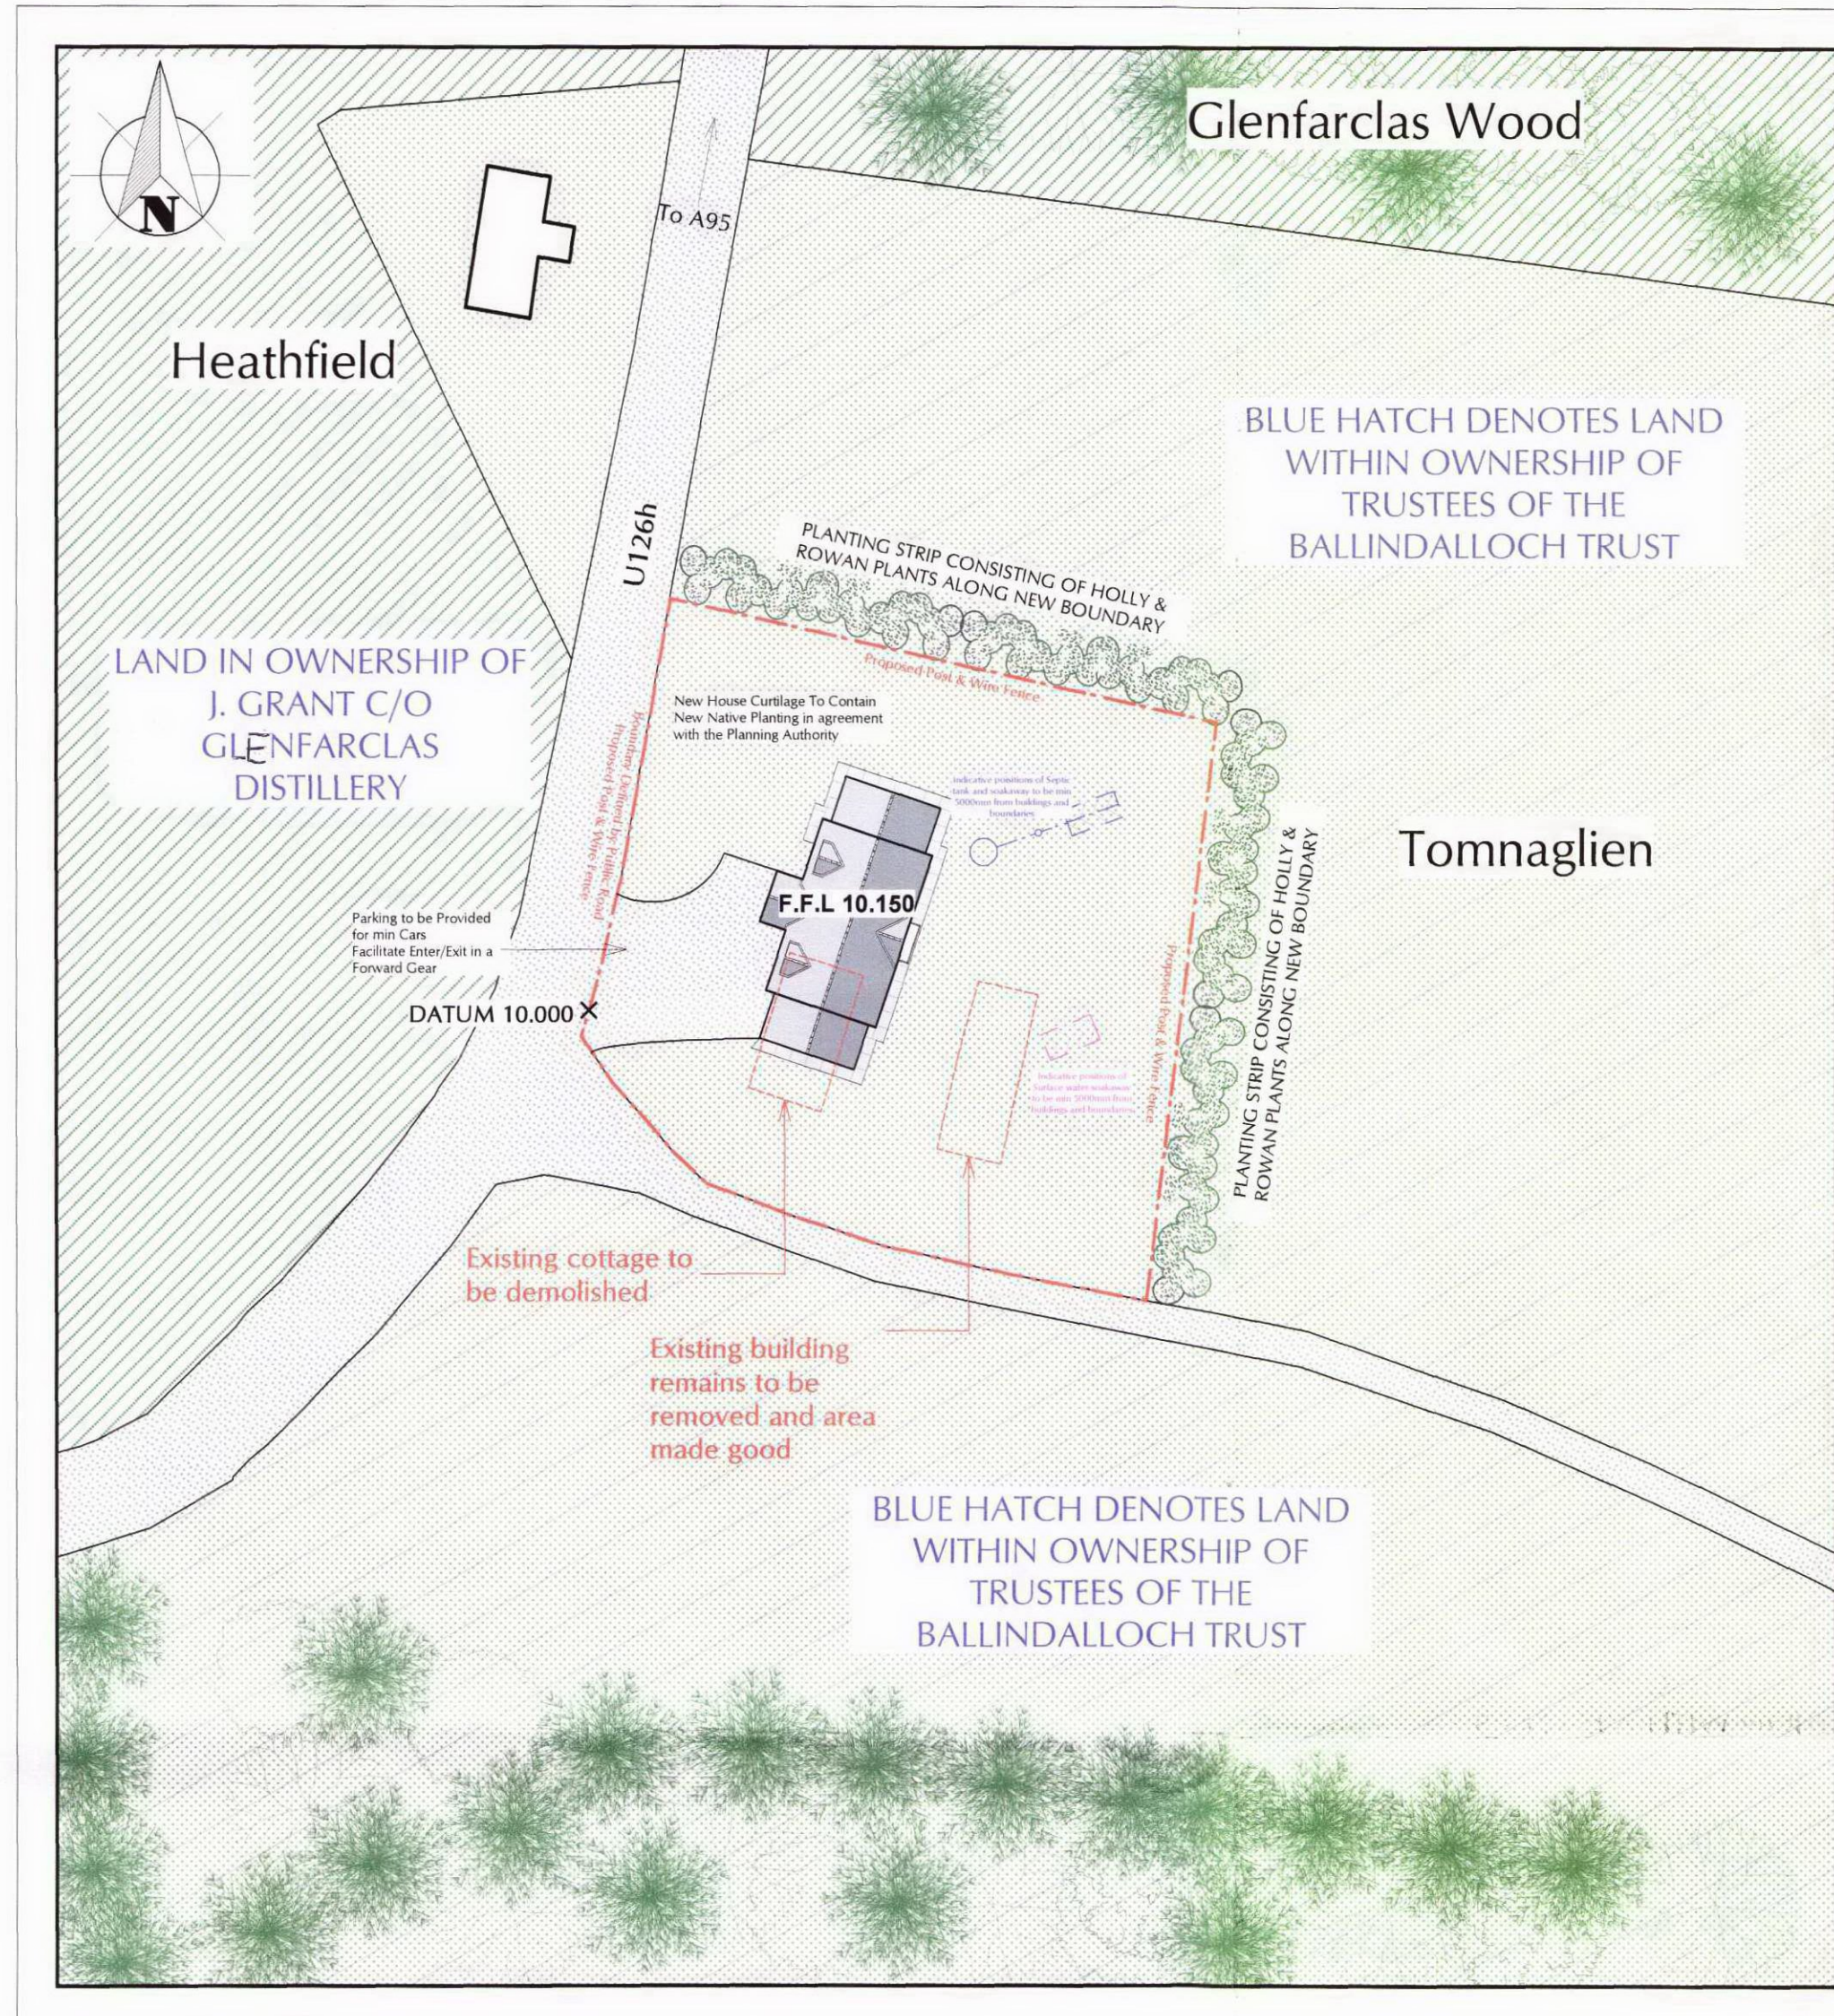


SITE PLAN - SCALE 1:500

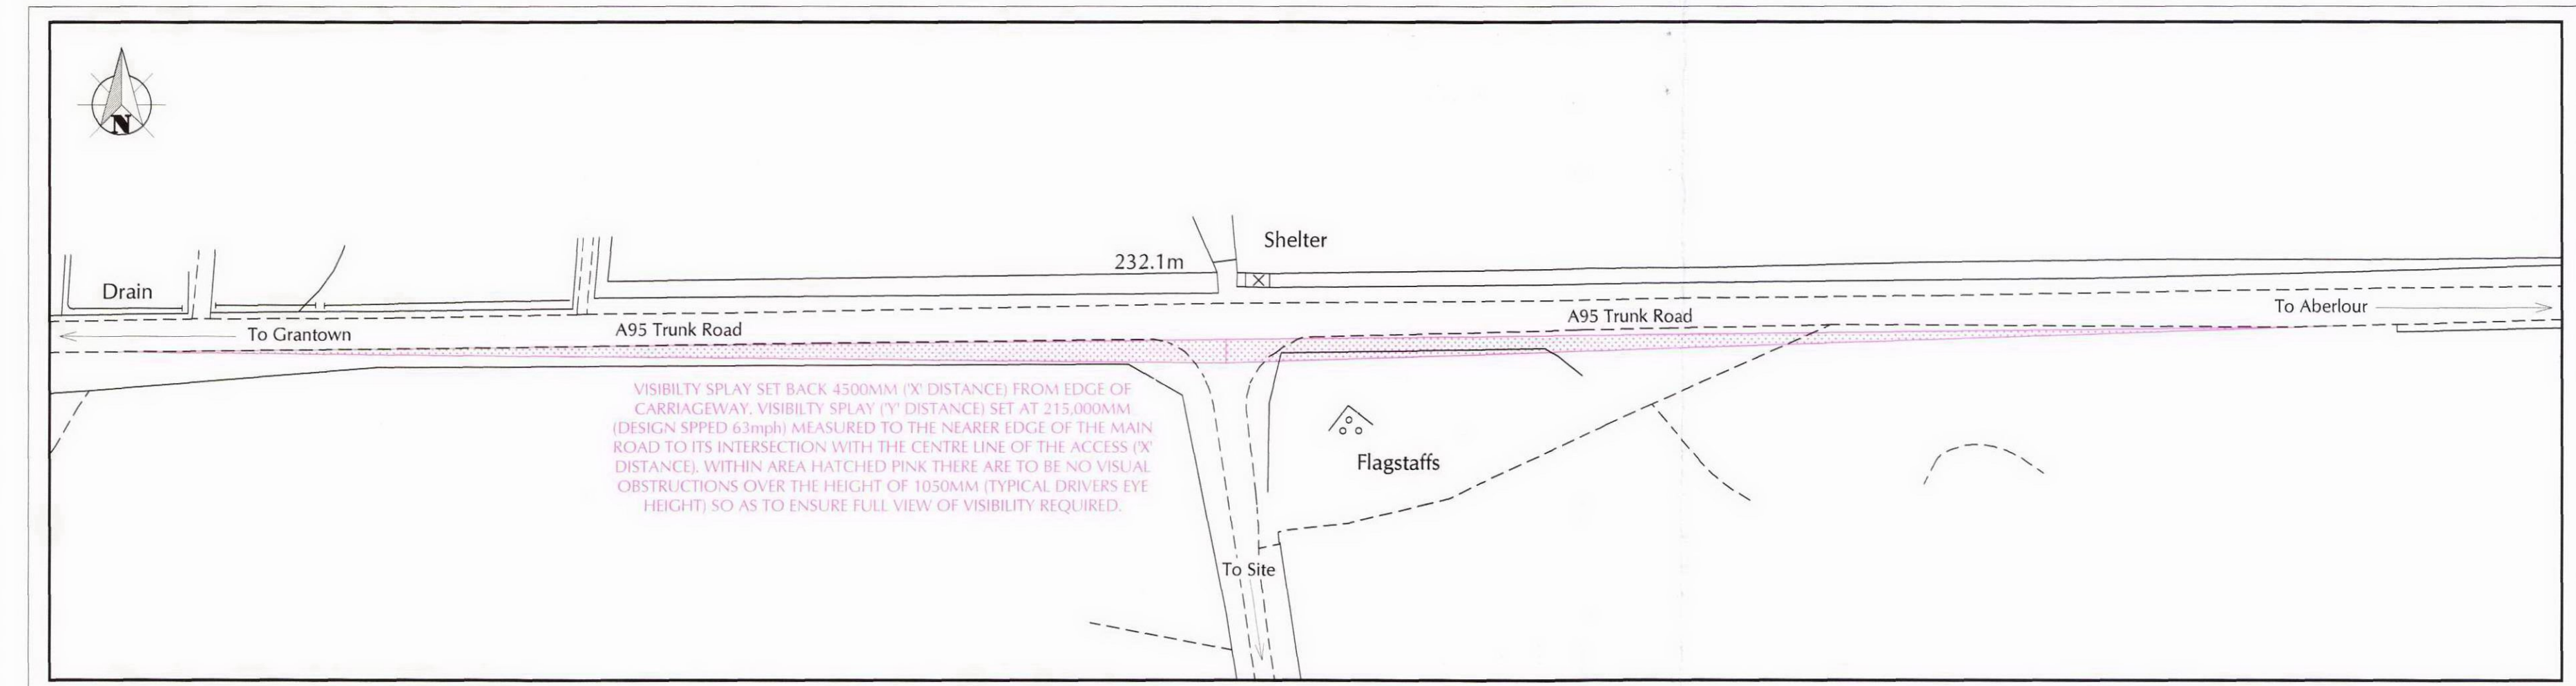

A95 VISIBILITY PLAN - SCALE 1:1000

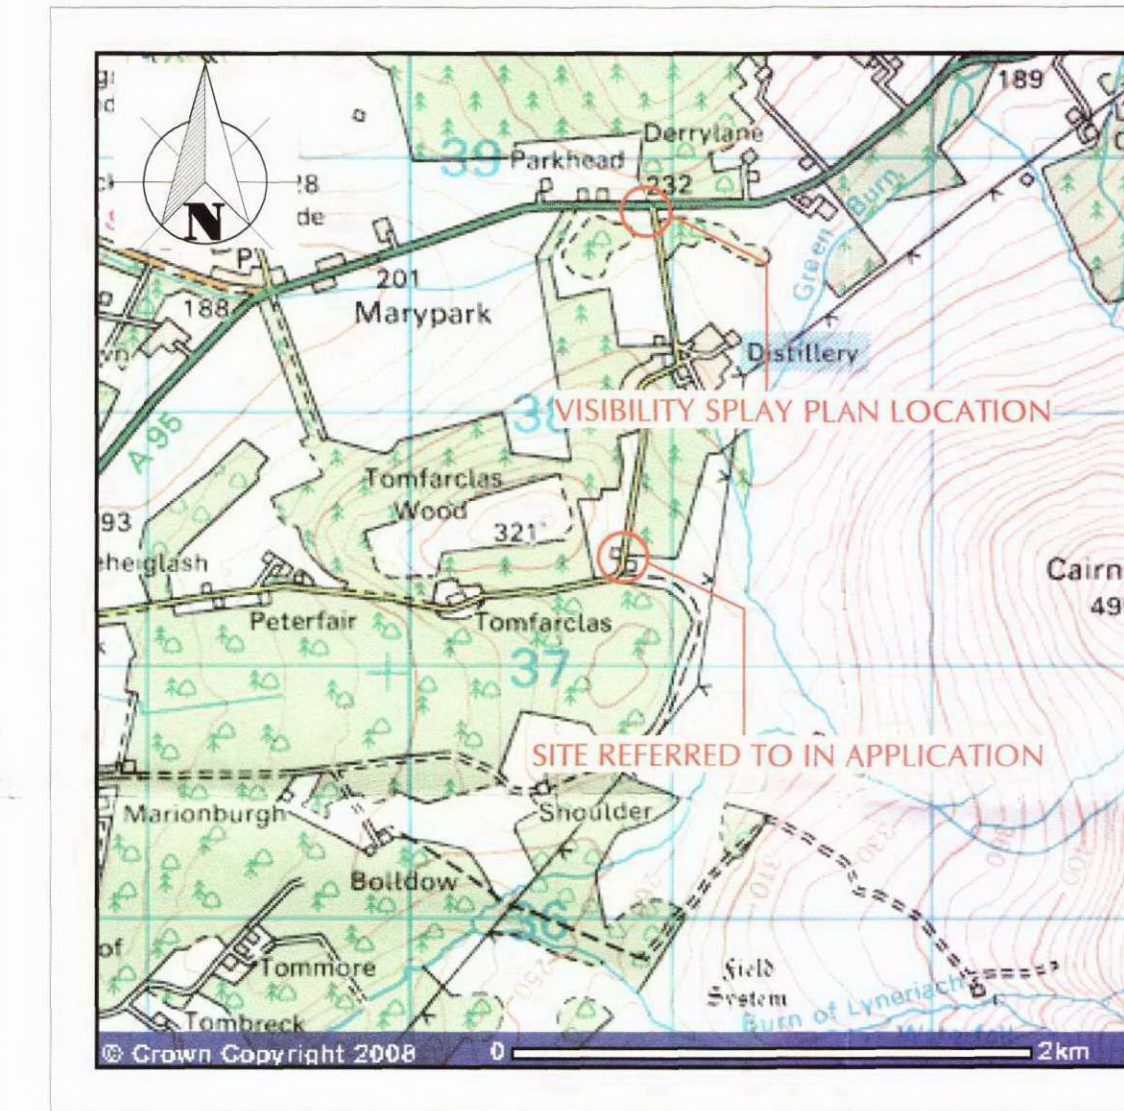

LOCATION PLAN - NOT TO SCALE

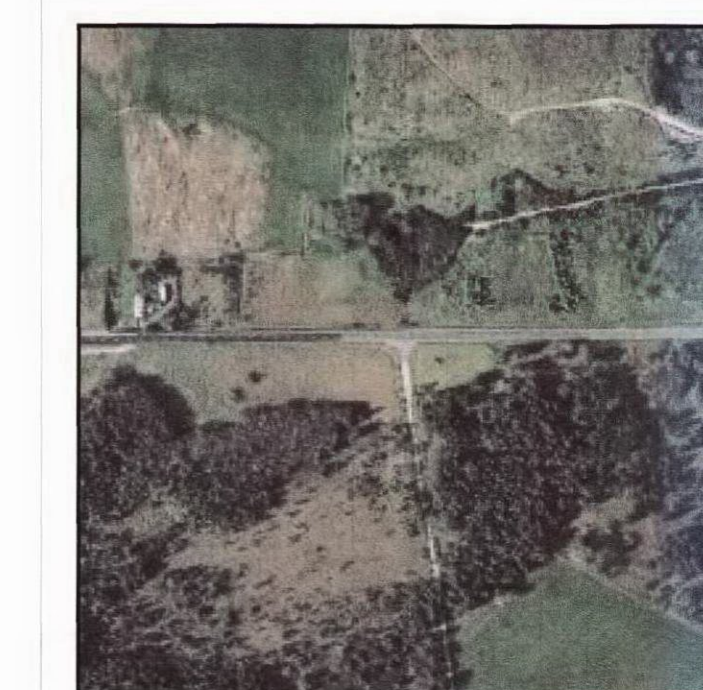

AERIAL PHOTOGRAPH OF U126h JUNCTION WITH A95 - N.T.S.



AERIAL PHOTOGRAPH OF SITE - N.T.S.




APPROACH ELEVATION 1:100




SIDE ELEVATION 1:100

Gable Ground to eaves level = 3.12m x 2.5 = 7.8m (max)
Proposed gable width = 7.80m


Roof pitch 45 degrees

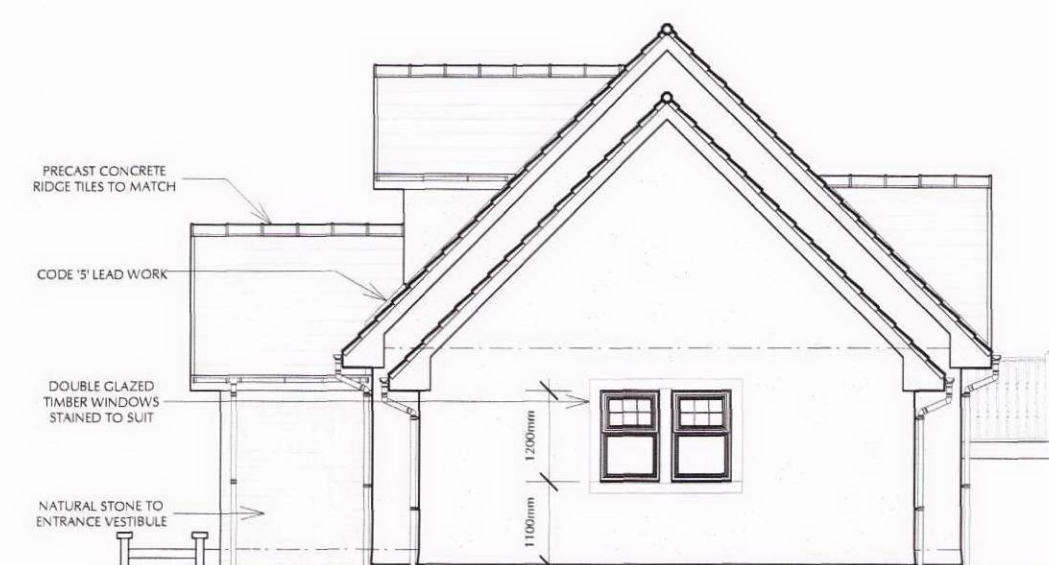


SIDE ELEVATION 1:100

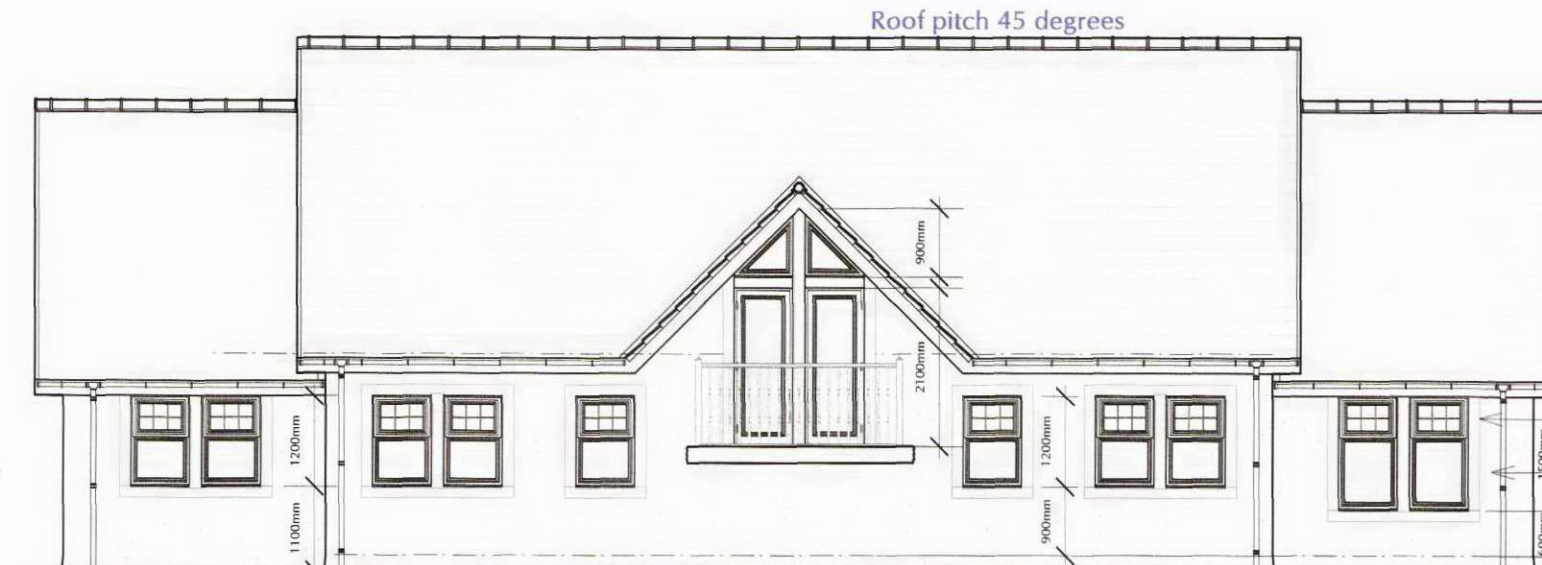

REAR ELEVATION 1:100

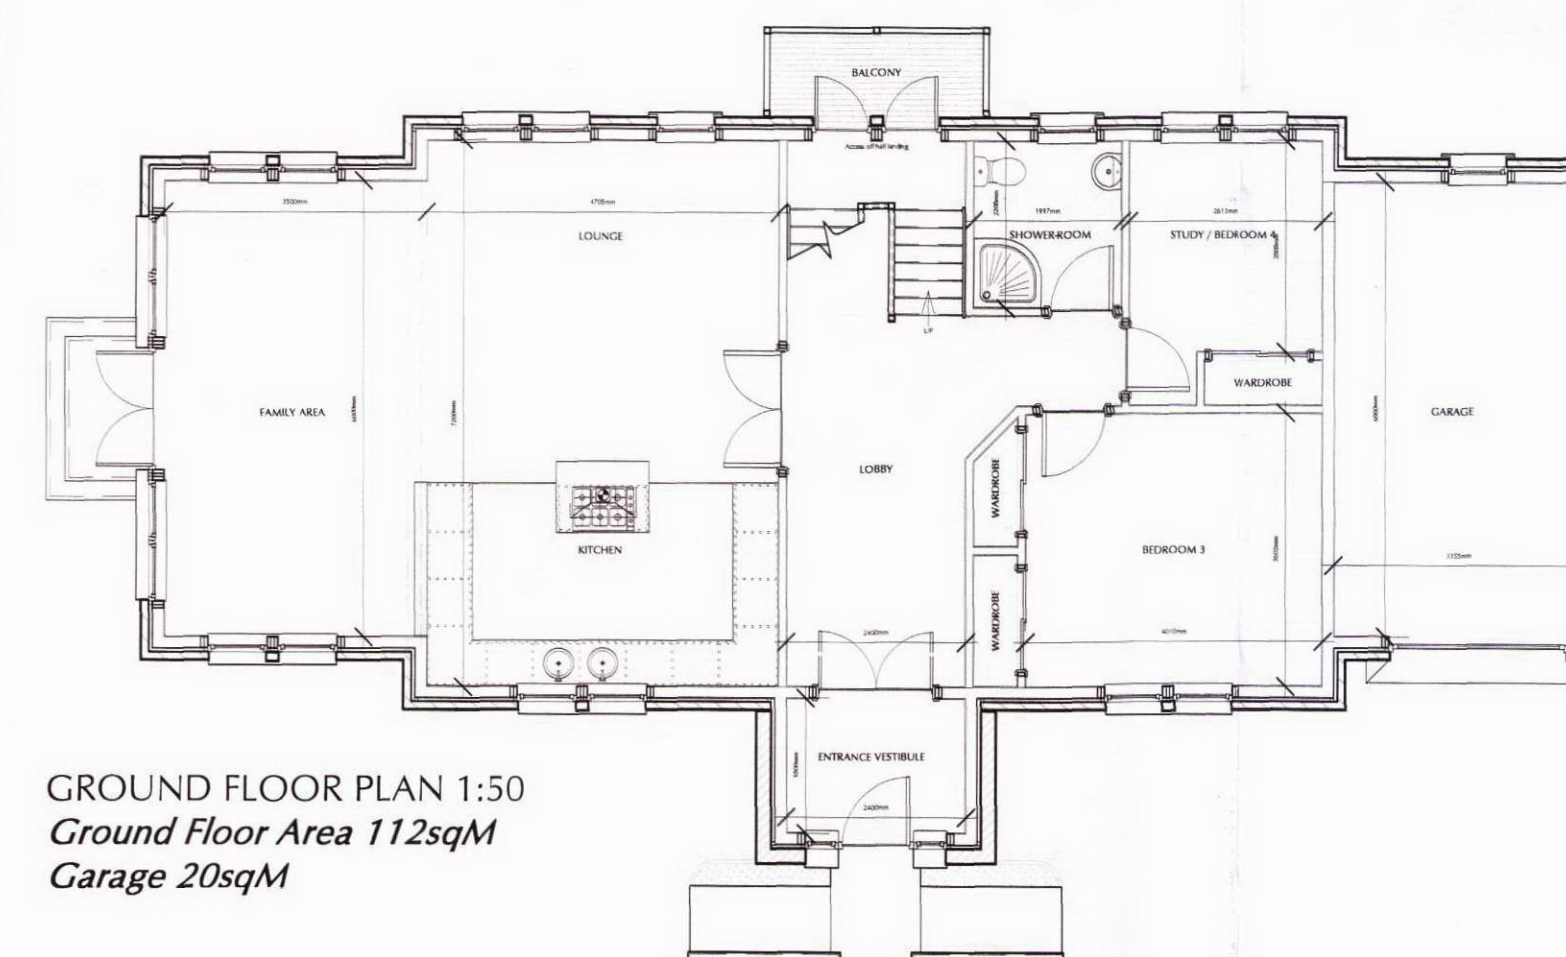

GROUND FLOOR PLAN 1:50
Ground Floor Area 112sqm
Garage 20sqm

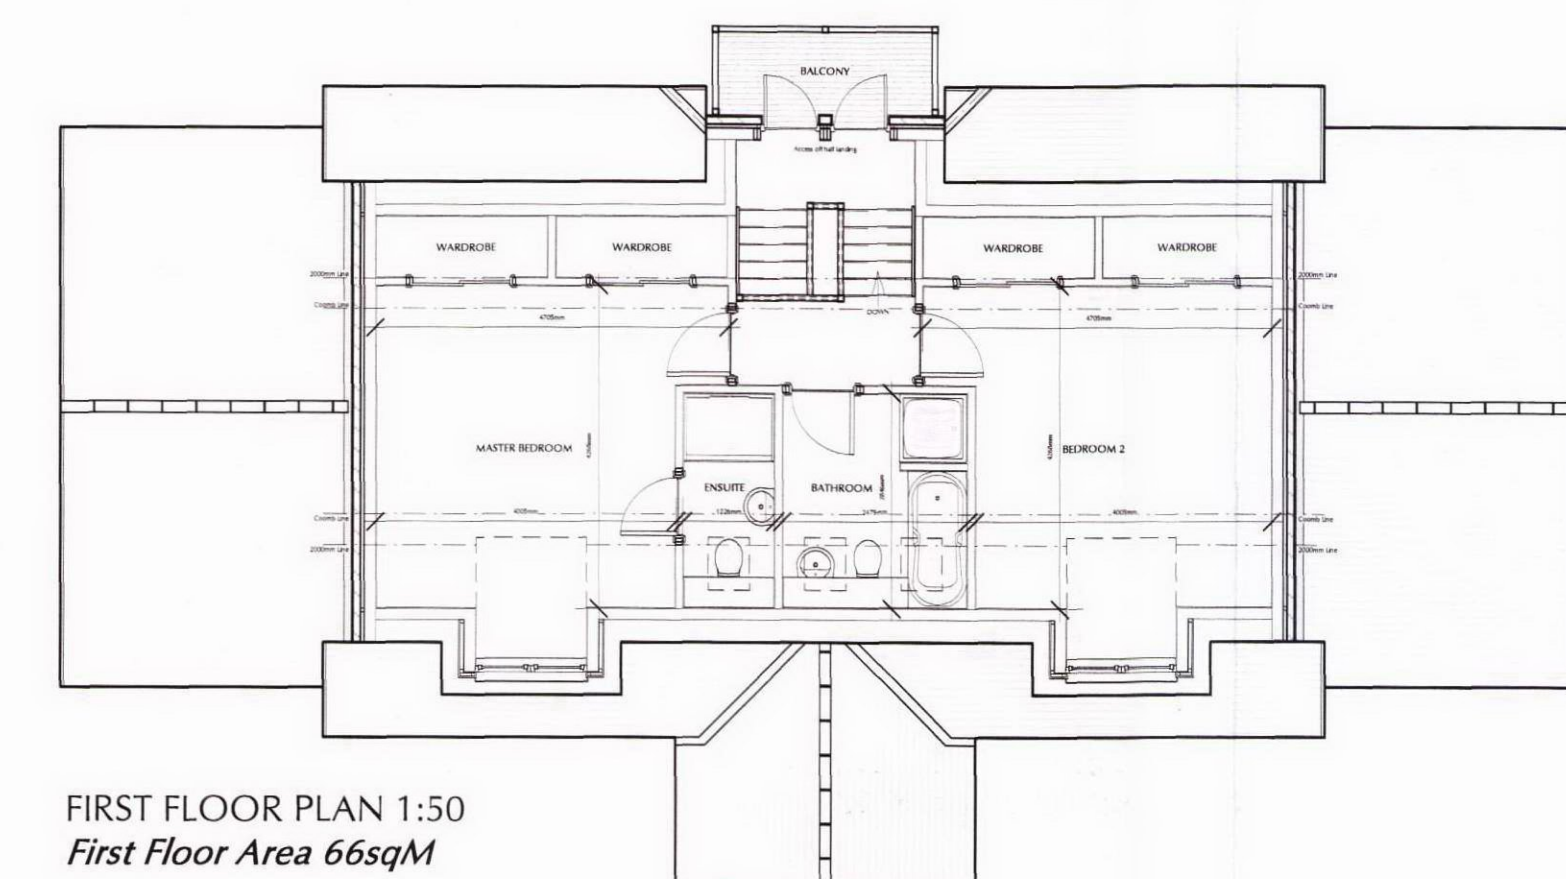

FIRST FLOOR PLAN 1:50
First Floor Area 66sqm

Planning (Listed Building and Conservation Areas) (Scotland) Act, 1997
REFUSED
7.5.10
Development Management
Environmental Services
The Moray Council

All plans are based upon the Ordnance Survey Map with the sanction of the Controller H.M. stationary Office.

Crown copyright reserved.
Licence Number: 100020449

cmdesign
architectural consultants
... from conception to completion
1 - 5 Pinetree House, Pinetree Crescent, Elgin, IV30 4HZ
t: 01343 540020 f: 01343 540038 m: 0781 38728 18
www.cmdesign.biz office@cmdesign.biz

Client: THE TRUSTEES OF THE BALLINDALLOCH TRUST

Project: PLANNING APPLICATION TO DEMOLISH REMAINS OF EXISTING COTTAGE AND REPLACE WITH TRADITIONALLY DESIGNED 1 1/2 STOREY DWELLING HOUSE AT TOMNAGLIEN COTTAGE BALLINDALLOCH

Drawing: SITE LOCATION, SITE PLAN, AERIAL PHOTOGRAPH AND HOUSE PLANS AND ELEVATIONS

Date: Revisions: Rev. No:

Drawn By: C. Green Checked By: Approved By:

Date: May 16, 2008 Date: Date:

Drawing No: 080089.ATKINSON.01