


NEW EXTERNAL METAL ACCESS STAIR
RISE : 169mm, GOING : 250mm, PITCH : 34°
HANDRAIL HEIGHT : 900mm VERTICALLY ABOVE PITCH LINE

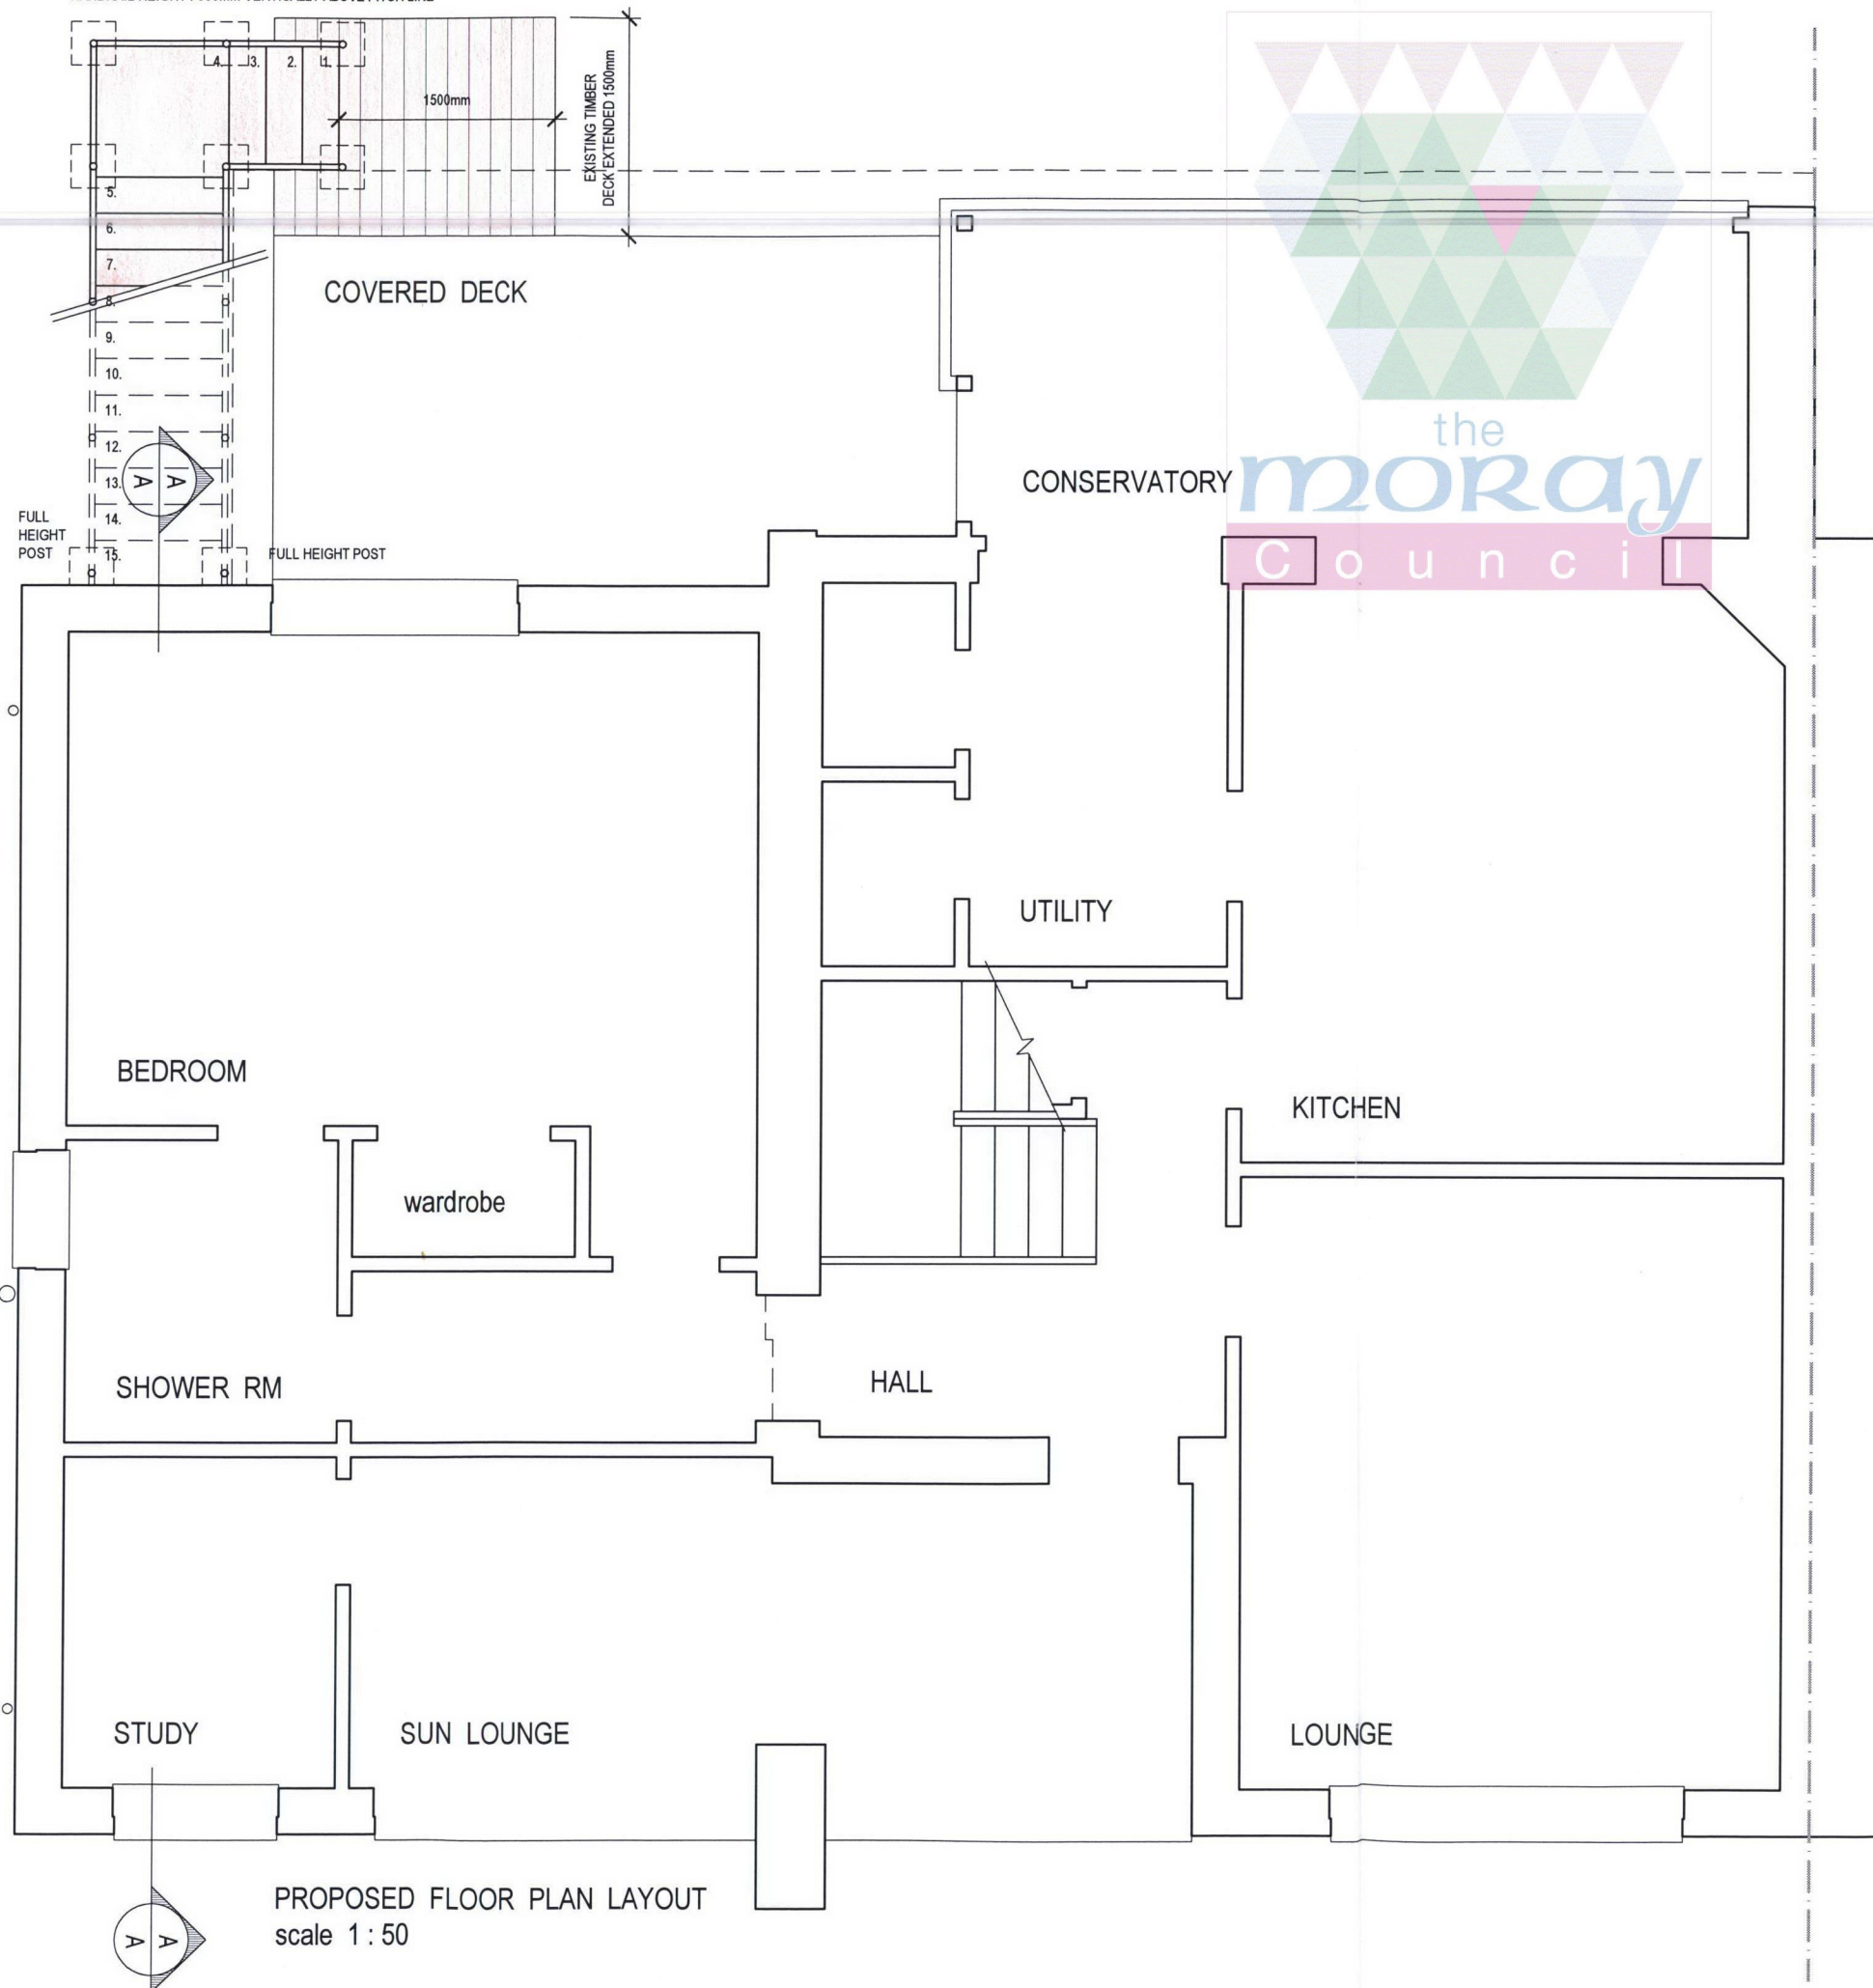


PROPOSED FLOOR PLAN LAYOUT
scale 1 : 50

Norman Forteath

—○— building design —○—

Old Schoolhouse, Kellas Nr. Elgin IV30 8TS
Tel. 01343 890203 —○— Mob. 0781 8636030
Email n.forteath@btinternet.com

date	revision	number

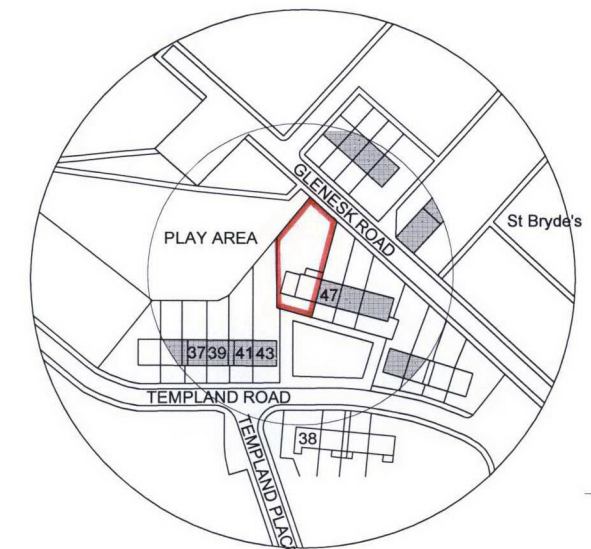

LHANBRYDE : ELGIN
LOCATION PLAN

IV30 8PP
1 : 2500

**Town & Country Planning
(Scotland) Act, 1997
as amended**

REFUSED

18TH NOVEMBER 2010
**Development Management
Environmental Services
The Moray Council**



client
Mr & Mrs T. Stables, 45, Templand Road, Lhanbryde, Moray IV30 8PP

project proposed new external access stair to deck over existing flat roof
extension and erection of associated edge balustrading

drawing title
PROPOSALS :
GROUND FLOOR PLAN, LOCATION PLAN

scale 1 : 50, 1 : 2500	date August 2010	drawing ref. X / 08 / 01
---------------------------	---------------------	-----------------------------