


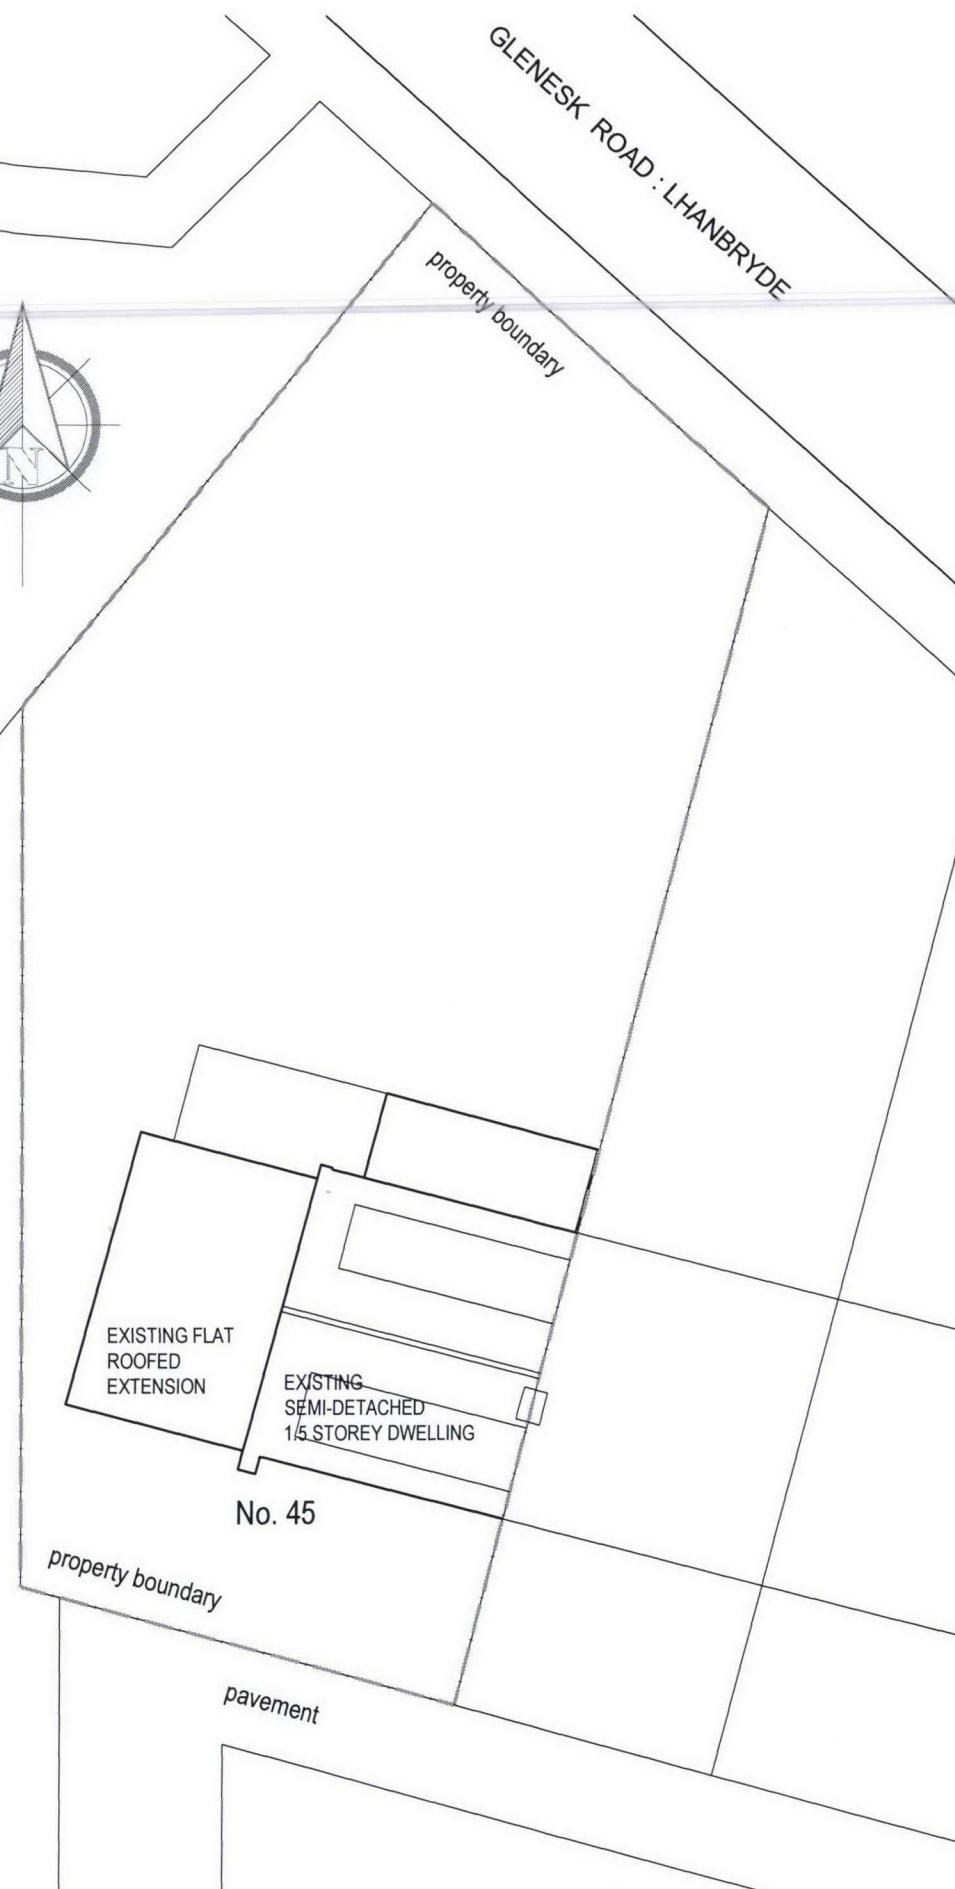


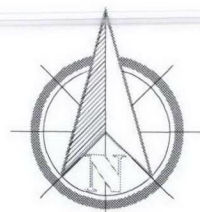

EXISTING SITE LAYOUT scale 1:250

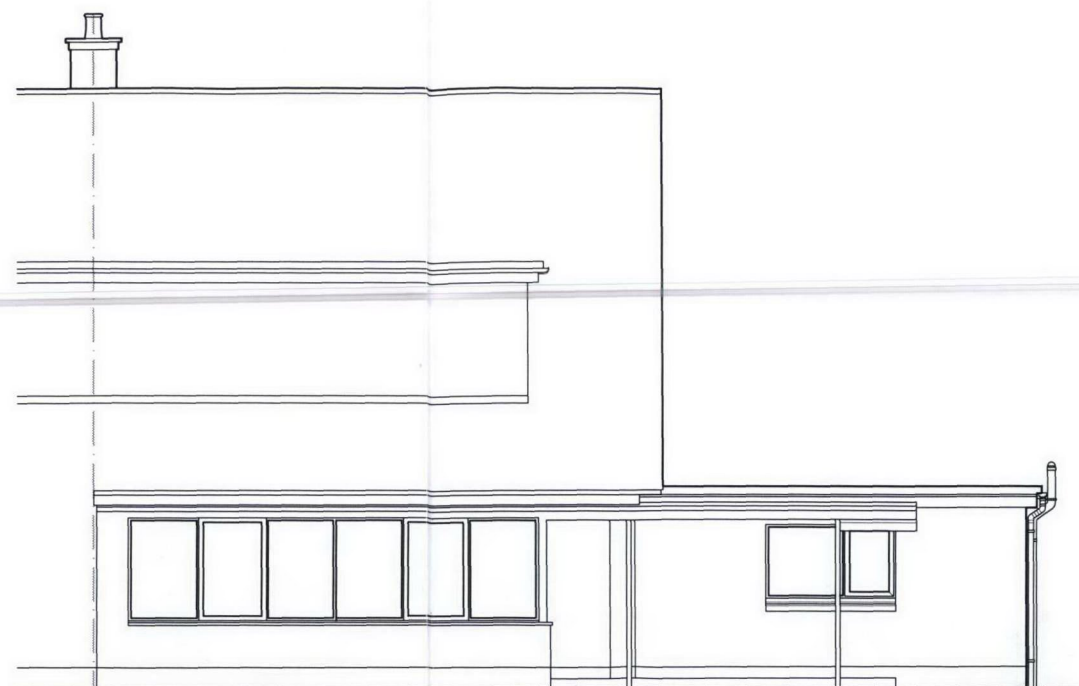

EXISTING NORTH ELEVATION scale 1:100

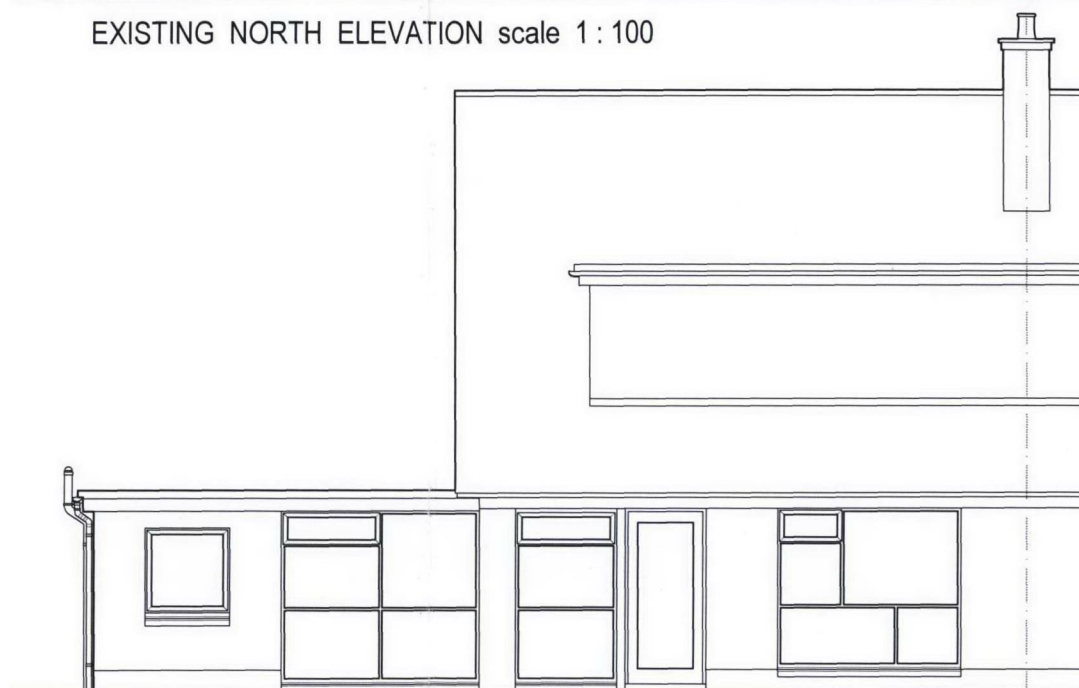

EXISTING SOUTH ELEVATION scale 1:100



EXISTING WEST ELEVATION scale 1:100

Norman Forteath

—○— building design —○—

Old Schoolhouse, Kellas Nr. Elgin IV30 8TS
Tel. 01343 890203 —○— Mob. 0781 8636030
Email n.forteath@btinternet.com

date	revision	number

**Town & Country Planning
(Scotland) Act, 1997
as amended**

REFUSED

18TH NOVEMBER 2010

**Development Management
Environmental Services
The Moray Council**



client
Mr & Mrs T. Stables, 45, Templand Road, Lhanbryde, Moray IV30 8PP

project proposed new external access stair to deck over existing flat roof extension and erection of associated edge balustrading

drawing title
EXISTING :
SITE LAYOUT, ELEVATIONS

scale	date	drawing ref.
1:250, 1:100	July 2010	X/08/OS3