




DO NOT SCALE OFF DRAWINGS. ALL SIZES ARE TO BE CHECKED CONFIRMED ON SITE PRIOR TO COMMENCEMENT OF WORKS/ORDERING OF MATERIALS. NO WORK TO COMMENCE BEFORE APPROPRIATE APPROVALS ARE GRANTED CONTRACTORS RESPONSIBILITY TO ENSURE POSSESSION OF APPROVED DRAWINGS

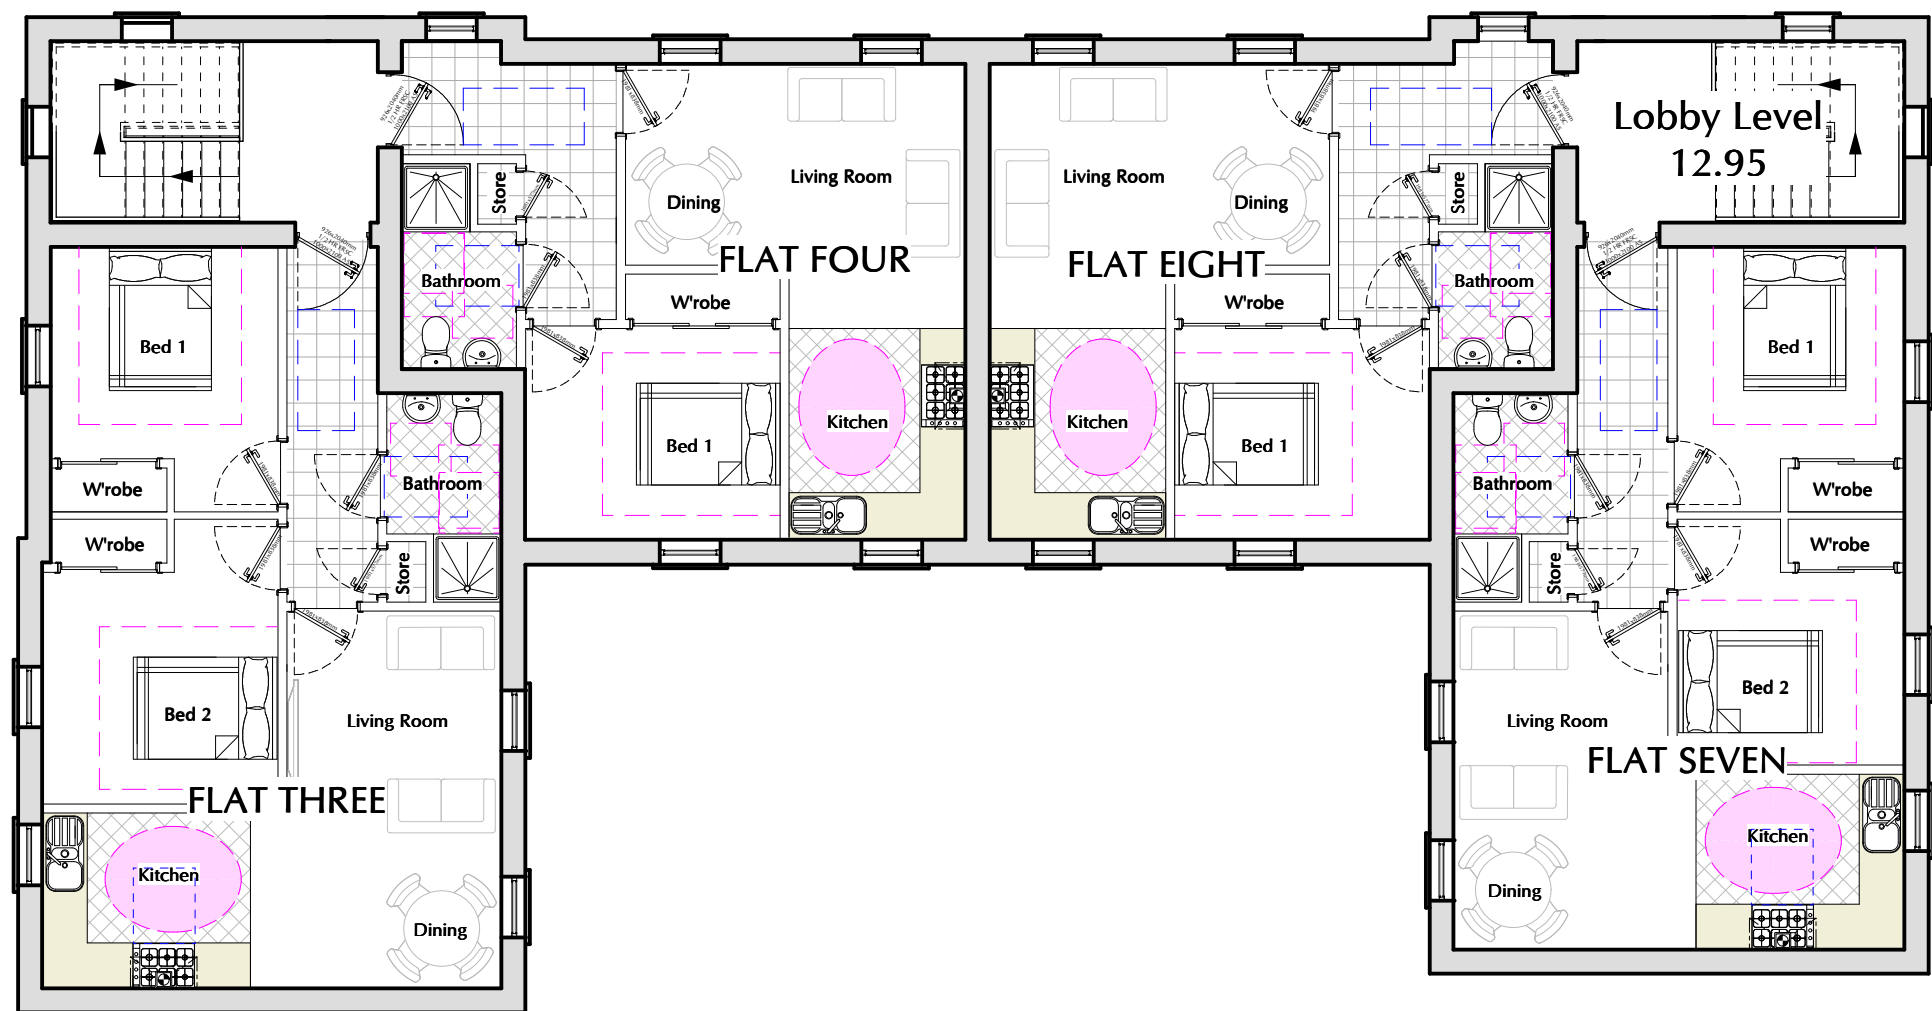


FIRST FLOOR PLAN - SCALE 1:100

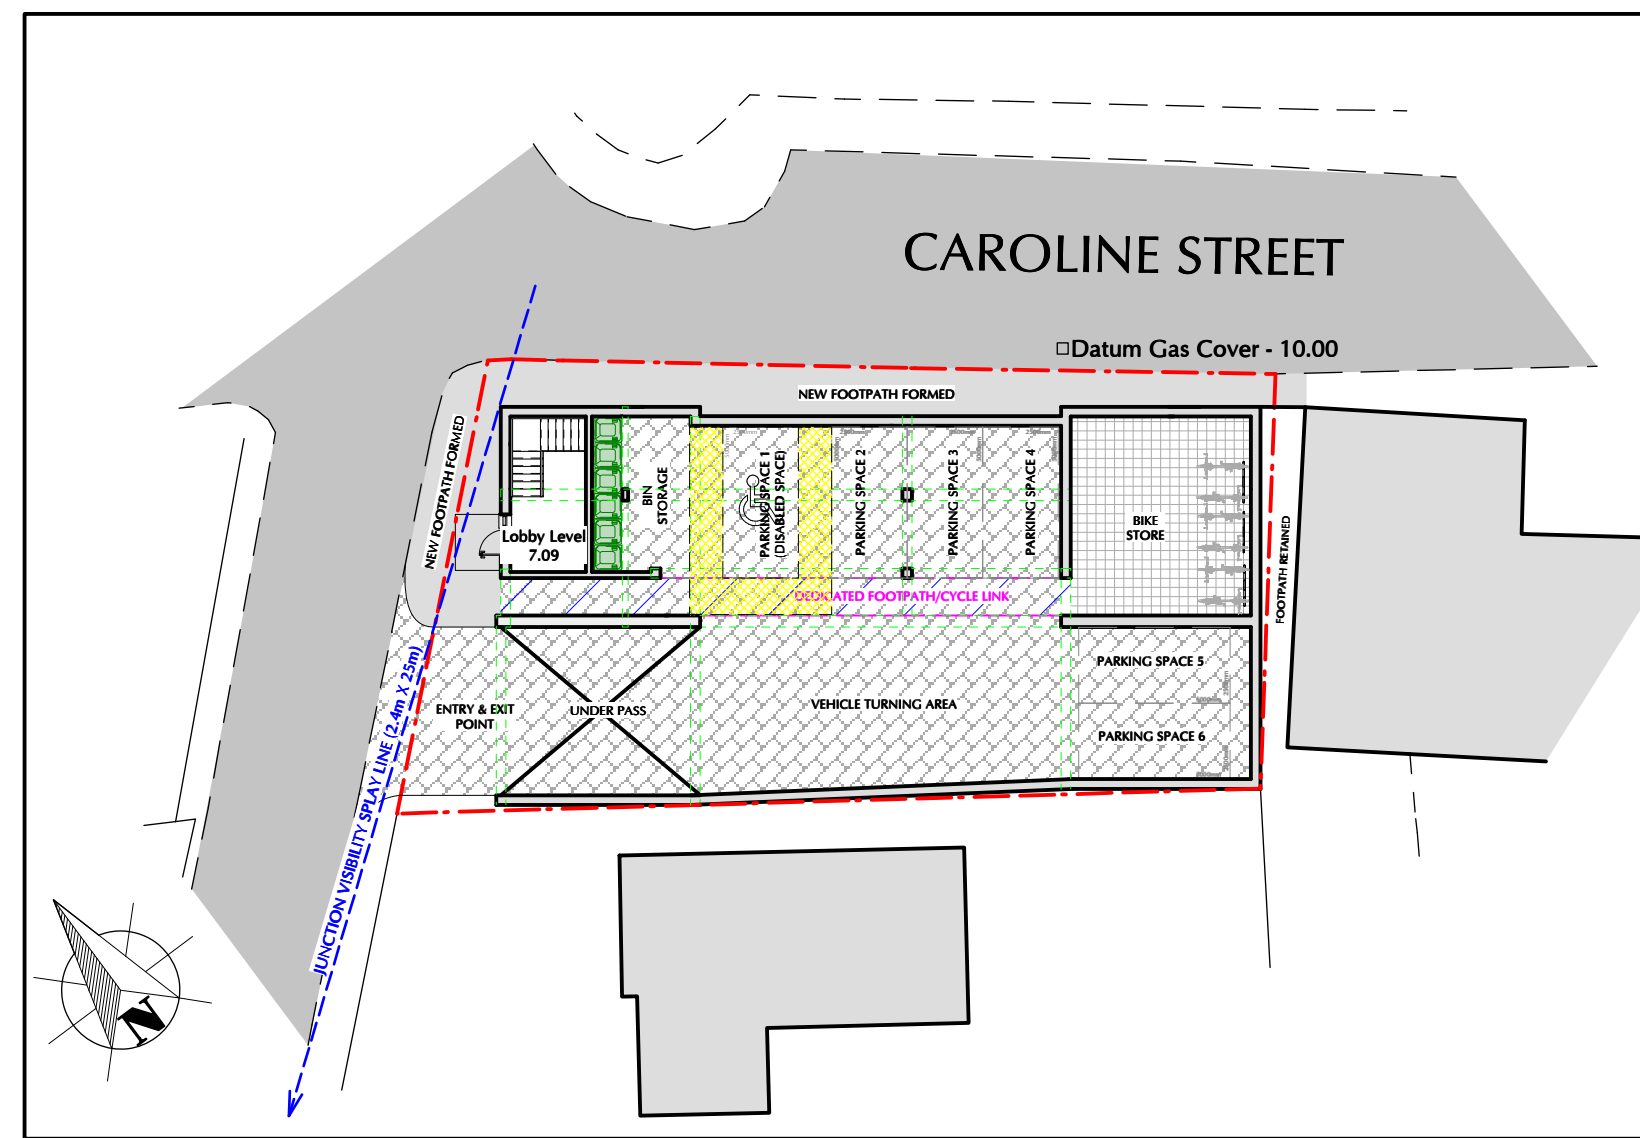

NORTH ROAD LEVEL FLOOR PLAN - SCALE 1:250  
BASEMENT LEVEL

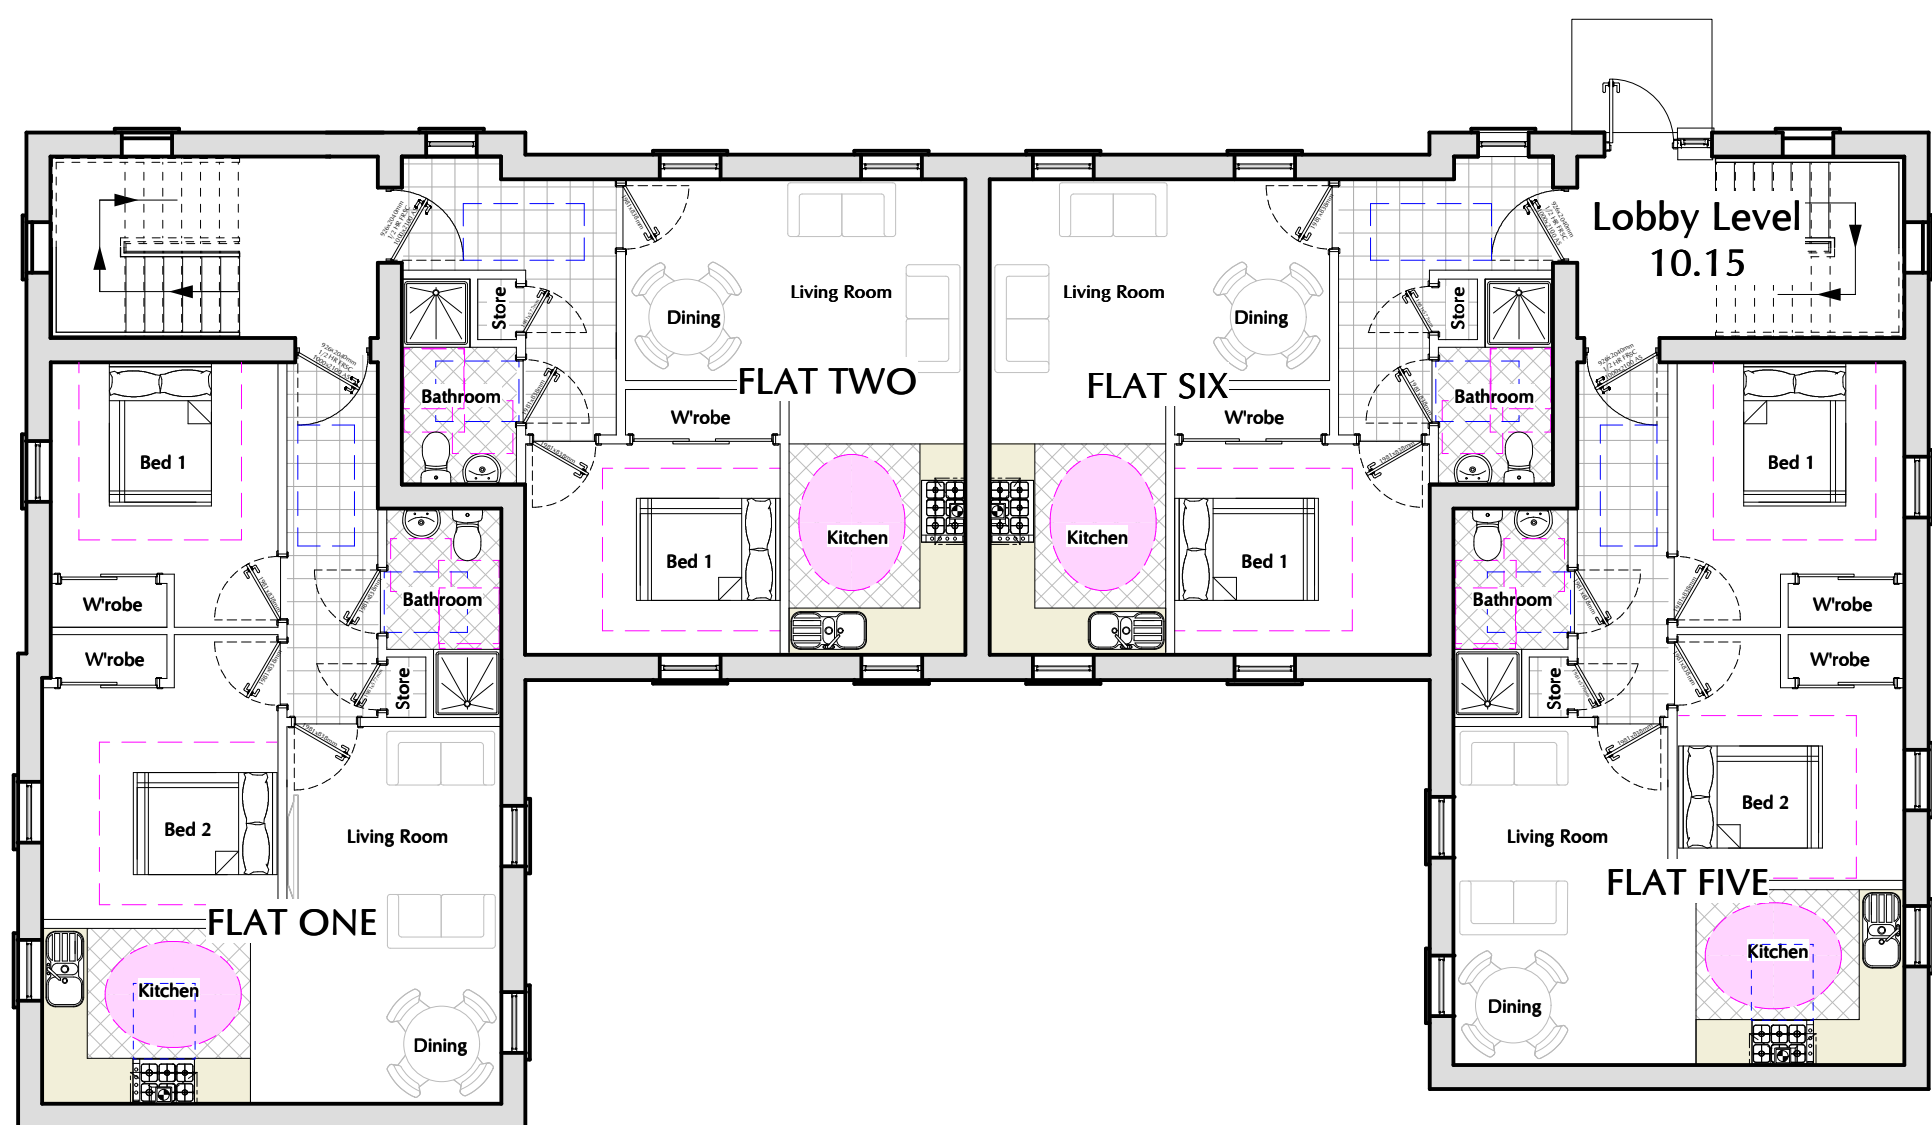

CAROLINE STREET LEVEL FLOOR PLAN - SCALE 1:100  
GROUND FLOOR LEVEL

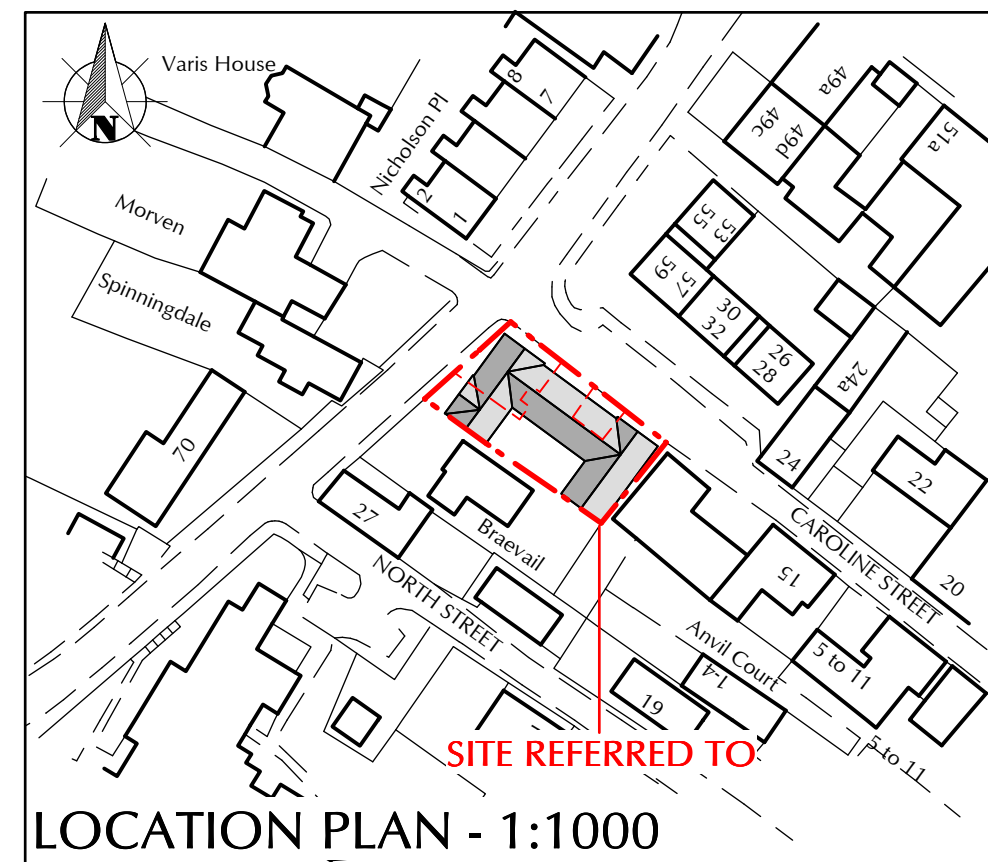

LOCATION PLAN - 1:1000



ELGIN  
1-5 Pinetree House Pinefield Crescent Elgin IV30 6HZ  
t 01343 540020 f 01343 540038

NAIRN  
4 Bridge Street Nairn Highland IV12 4EJ  
t 01667 300230 f 01667 454318

INVERNESS  
t 01463 210007

m 0781 3872818 w cmdesign.biz e office@cmdesign.biz

 Oikos Architectural Ltd  
Registered in Scotland No. 272963

Client: **TABOO SCOTLAND LTD**

Project: **DEMOLISH EXISTING BUILDING AND ERECT FLATTED DEVELOPMENT (8NO. UNITS) & ASSOCIATED INFRASTRUCTURE WORKS AT THE FORMER CASTLE INN, CAROLINE STREET, FORRES, MORAY**

Drawing: **DETAILED PLANNING PROPOSAL  
FLOOR & SITE PLANS**

Date:	Revisions:	Rev. No.:
Dec 2010	Level Data Added	A

Drawn By:	Date:	Checked By:	Date:
M.J.HILTON	NOV 2011	Mr Craig Mackay	NOV 2011

Drawing No: **090011.P10**

All plans are based upon the Ordnance Survey Map with the sanction of the Controller H.M. Stationary Office. Licence Number: 100020449