




FIRST FLOOR PLAN - SCALE 1:100

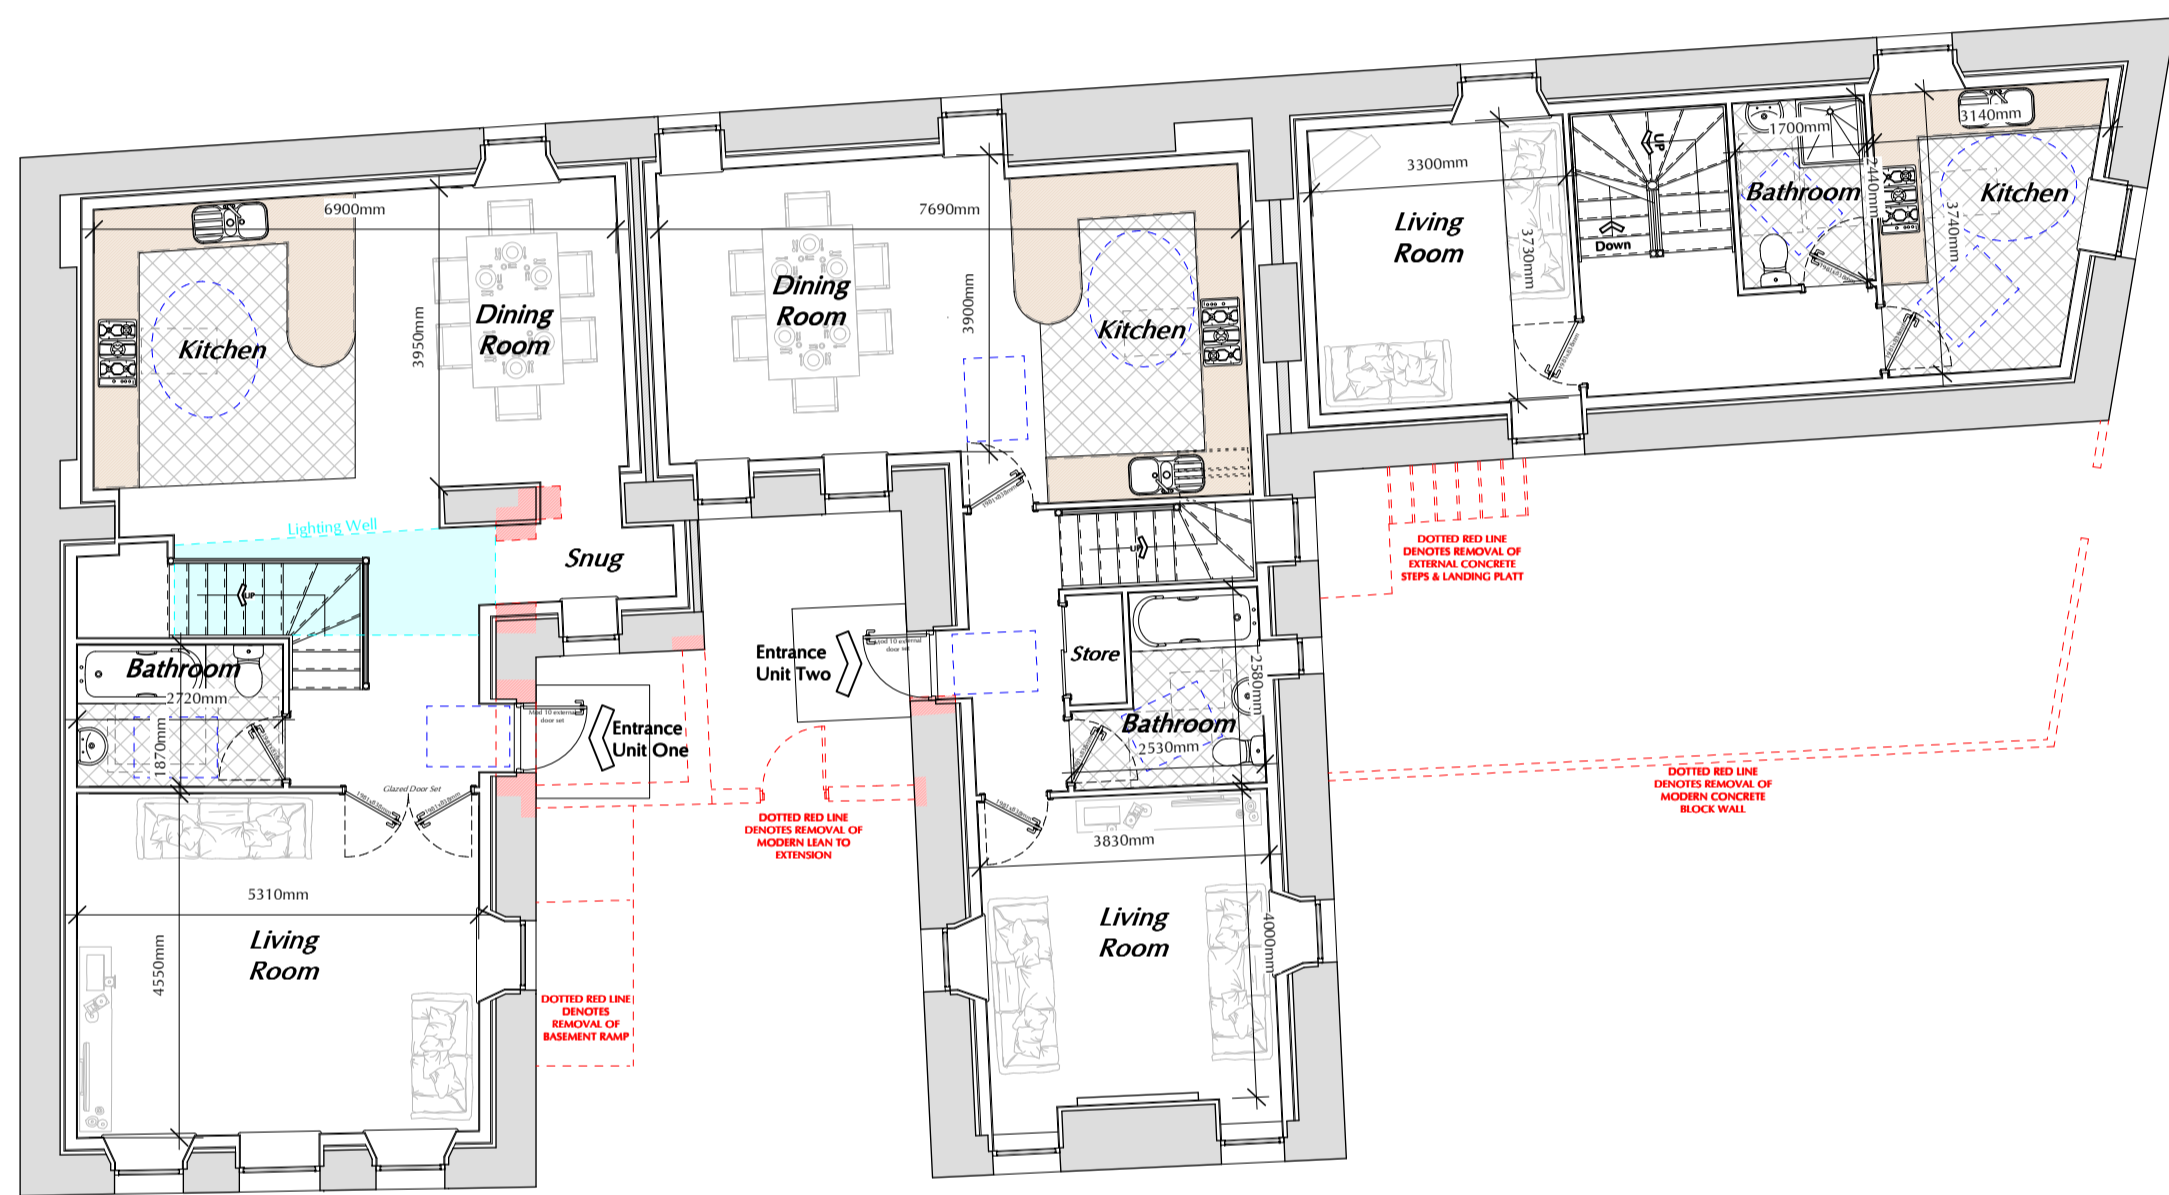


GROUND FLOOR PLAN - SCALE 1:100

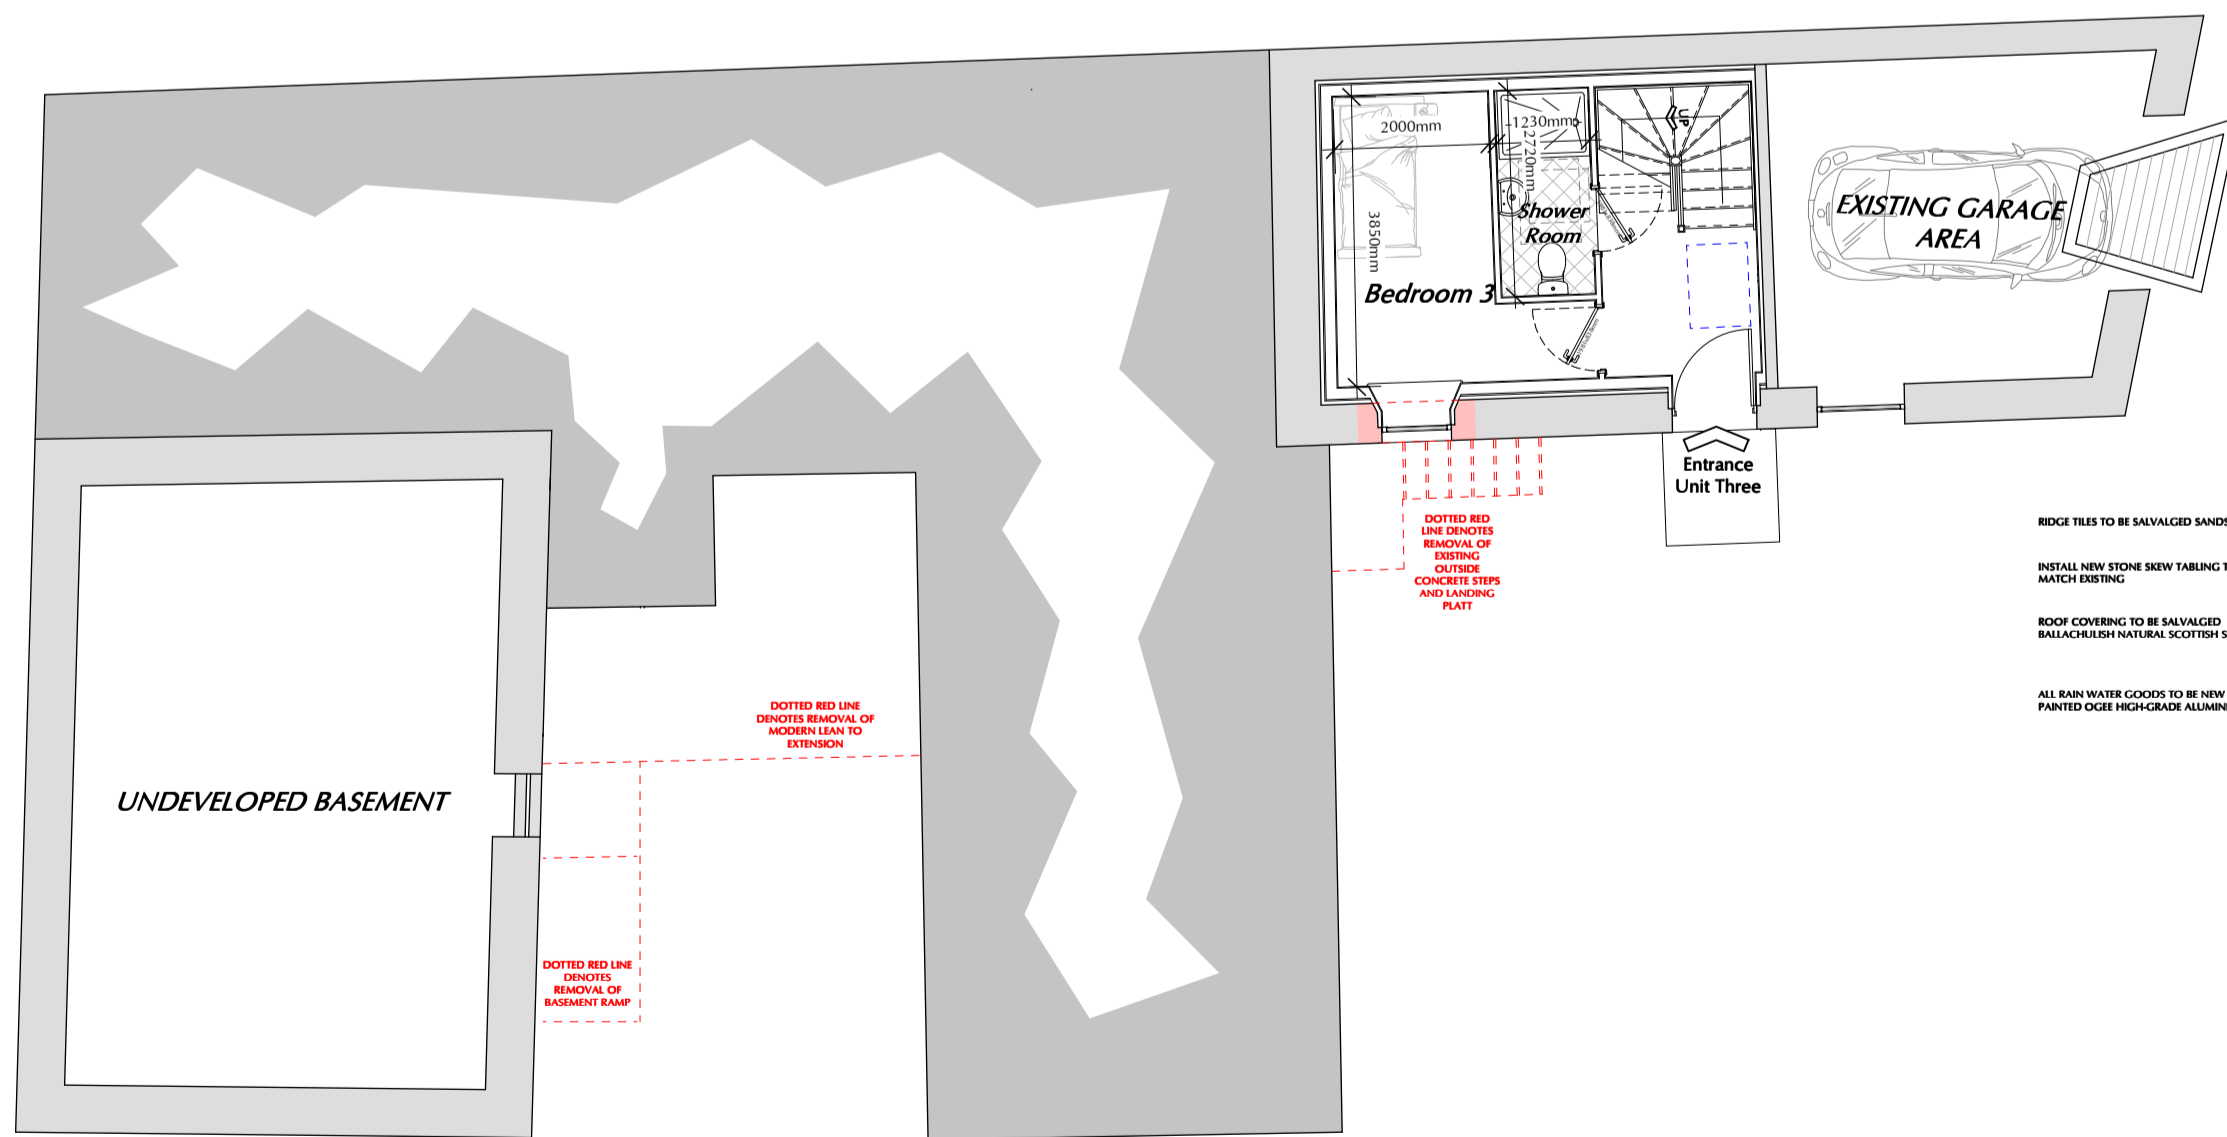


BASEMENT FLOOR PLAN - SCALE 1:100

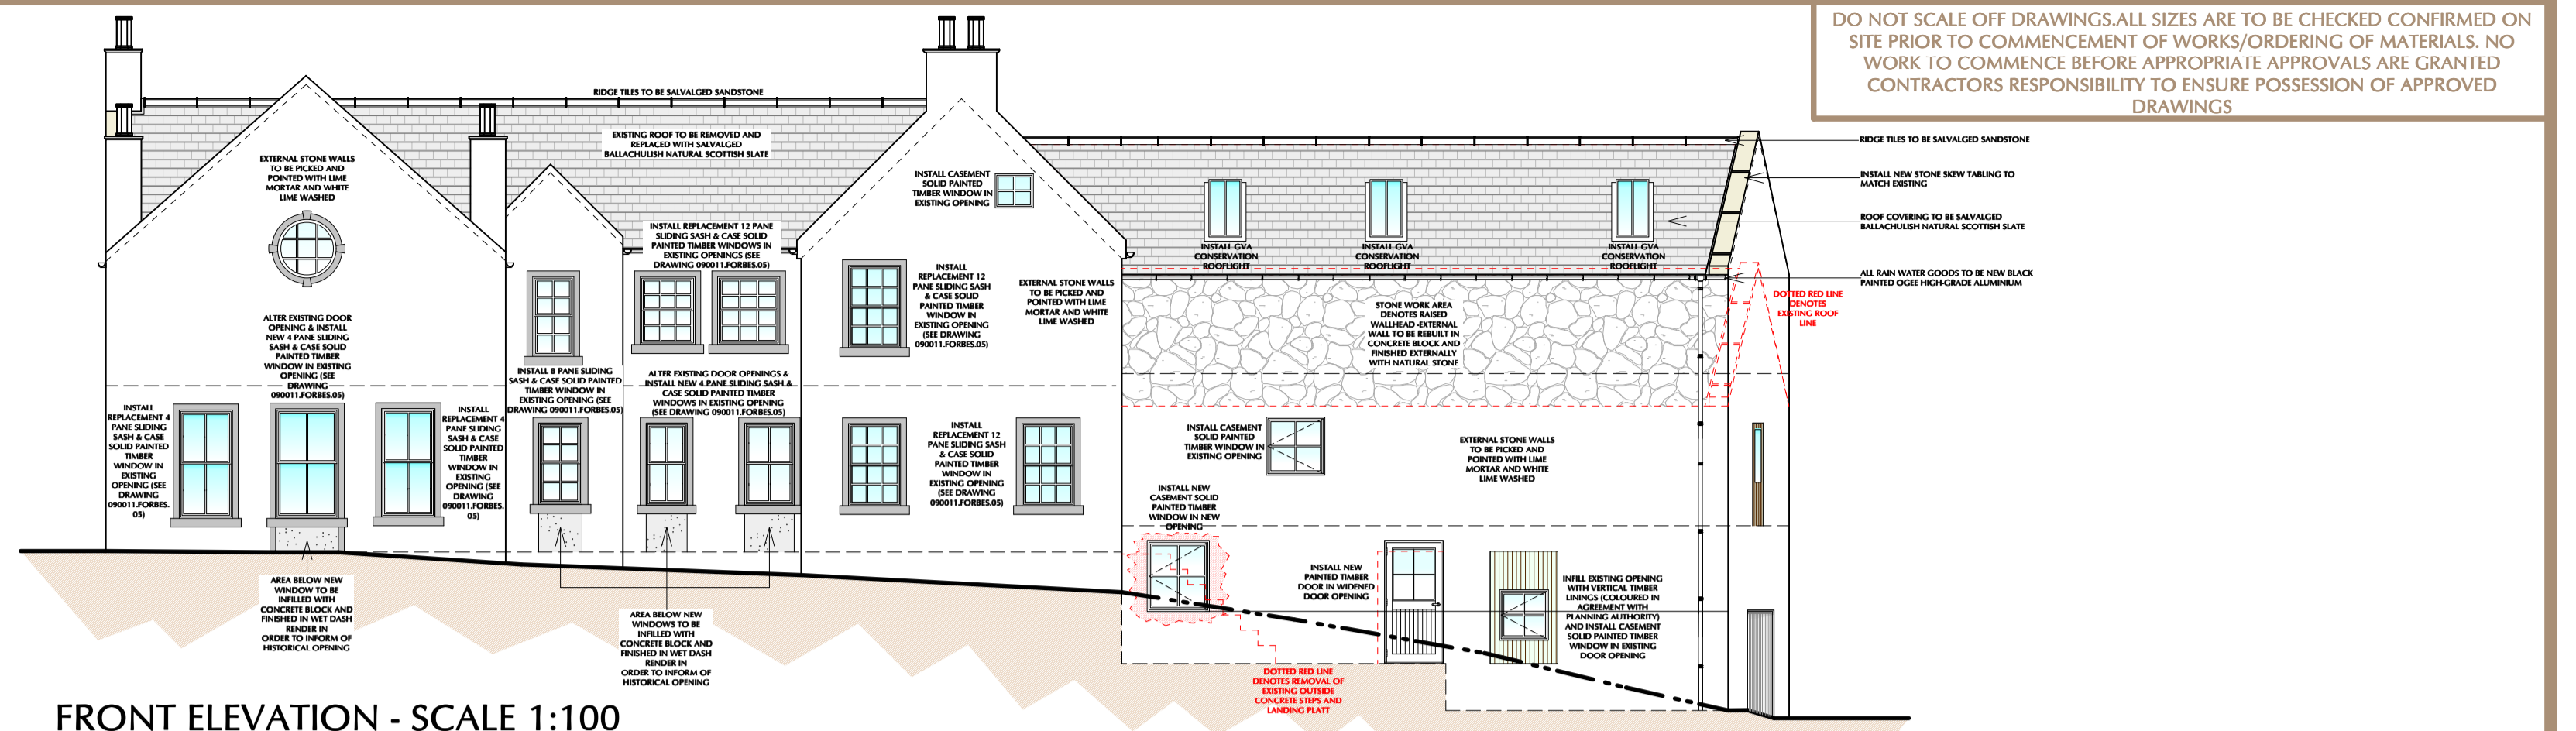


FRONT ELEVATION - SCALE 1:100

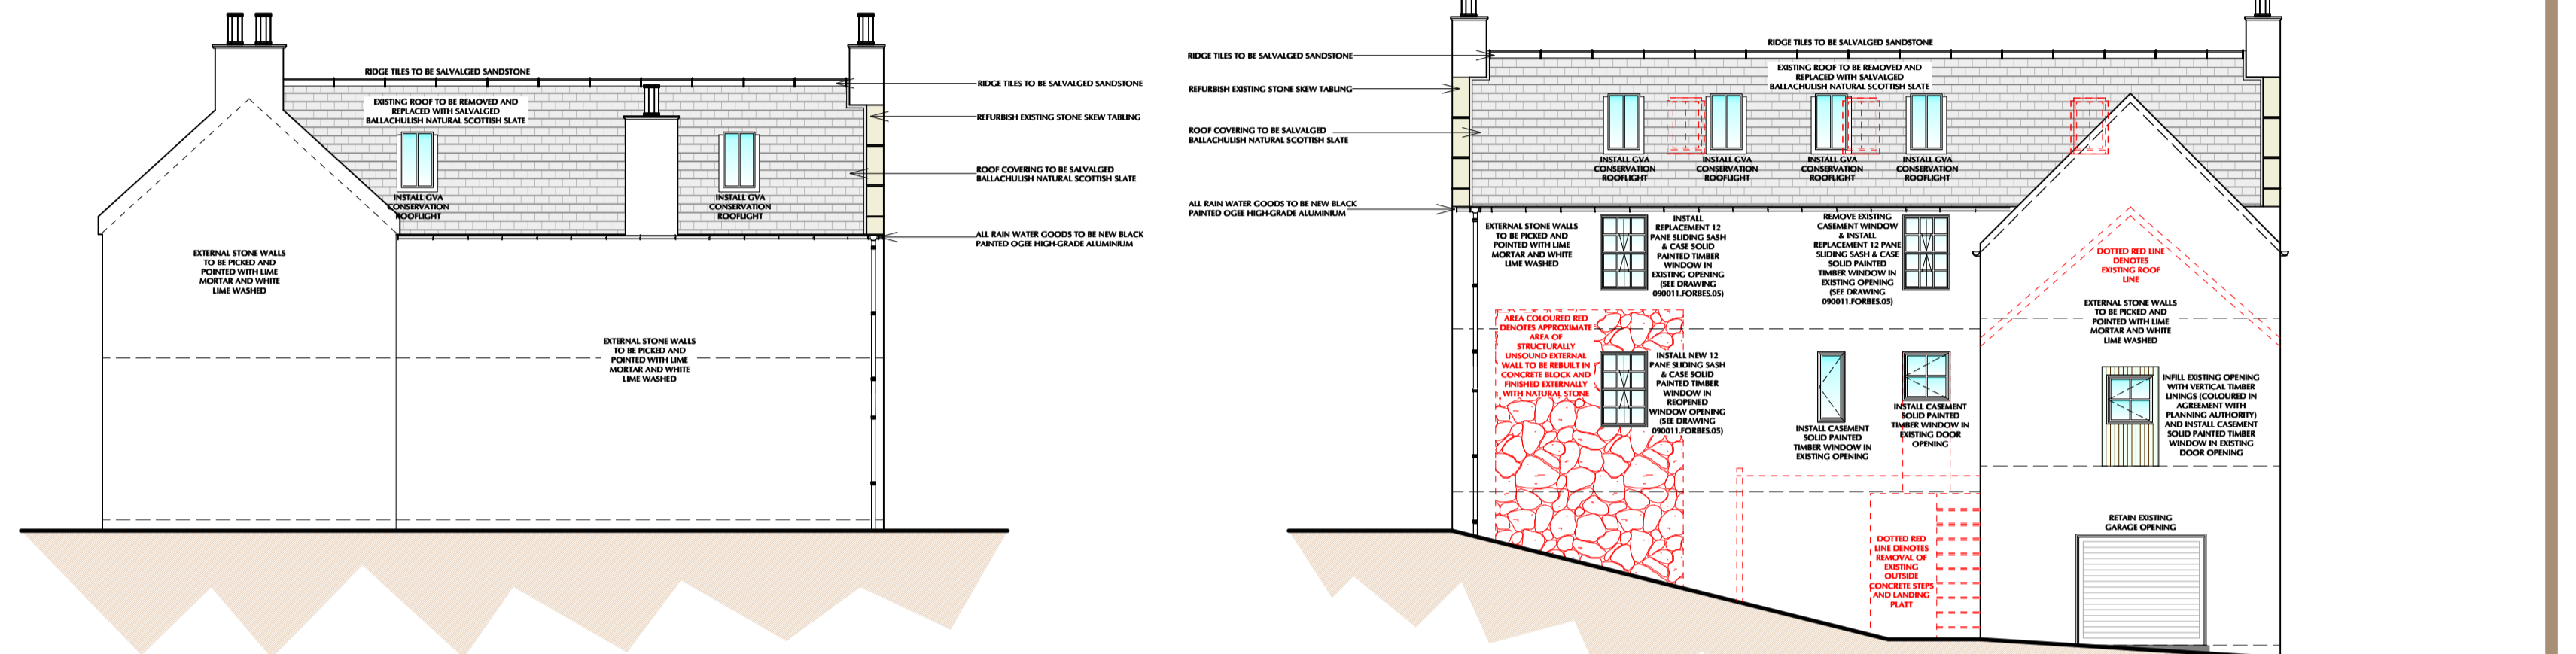


SIDE ELEVATION - SCALE 1:100

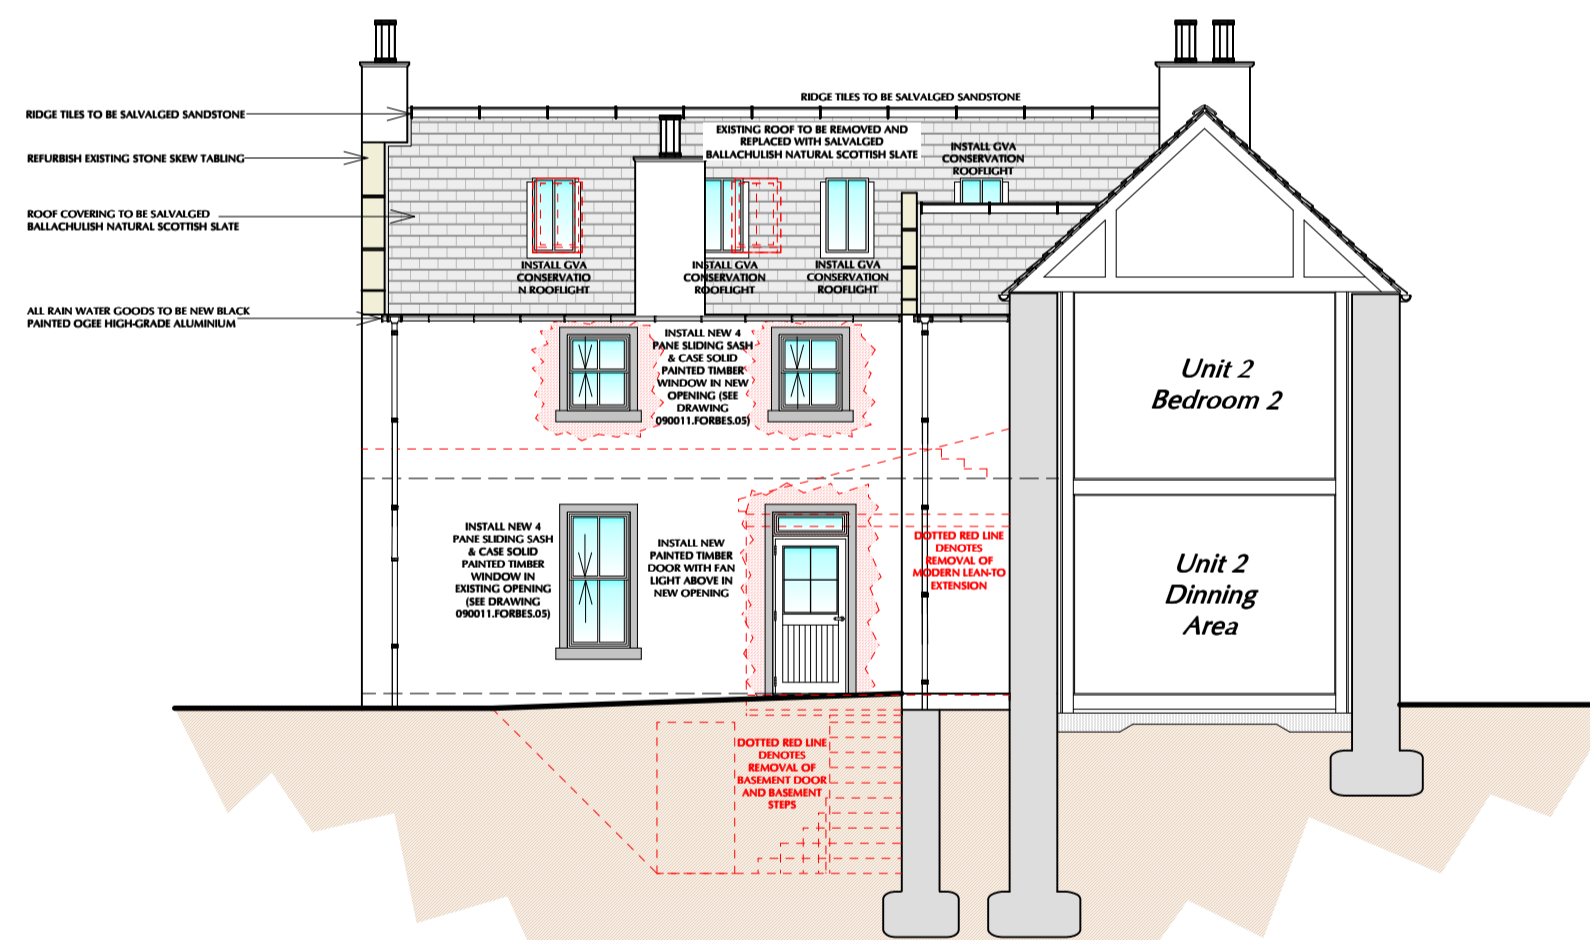

SIDE ELEVATION - SCALE 1:100

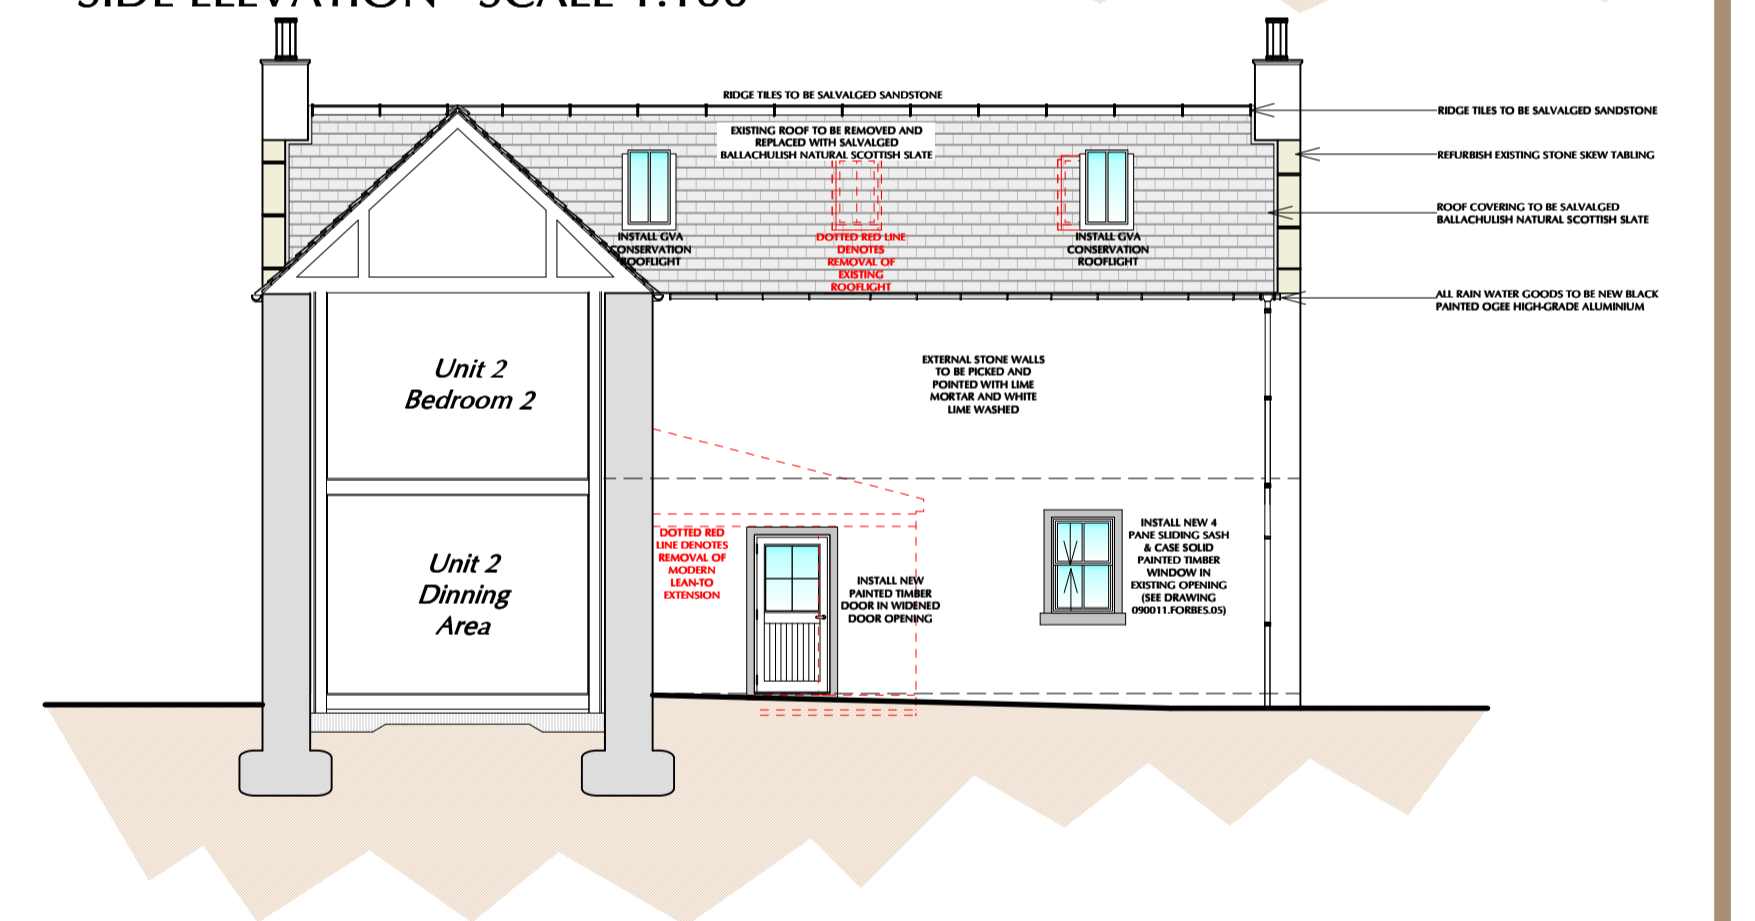

NORTH FACING INNER ELEVATION - SCALE 1:100

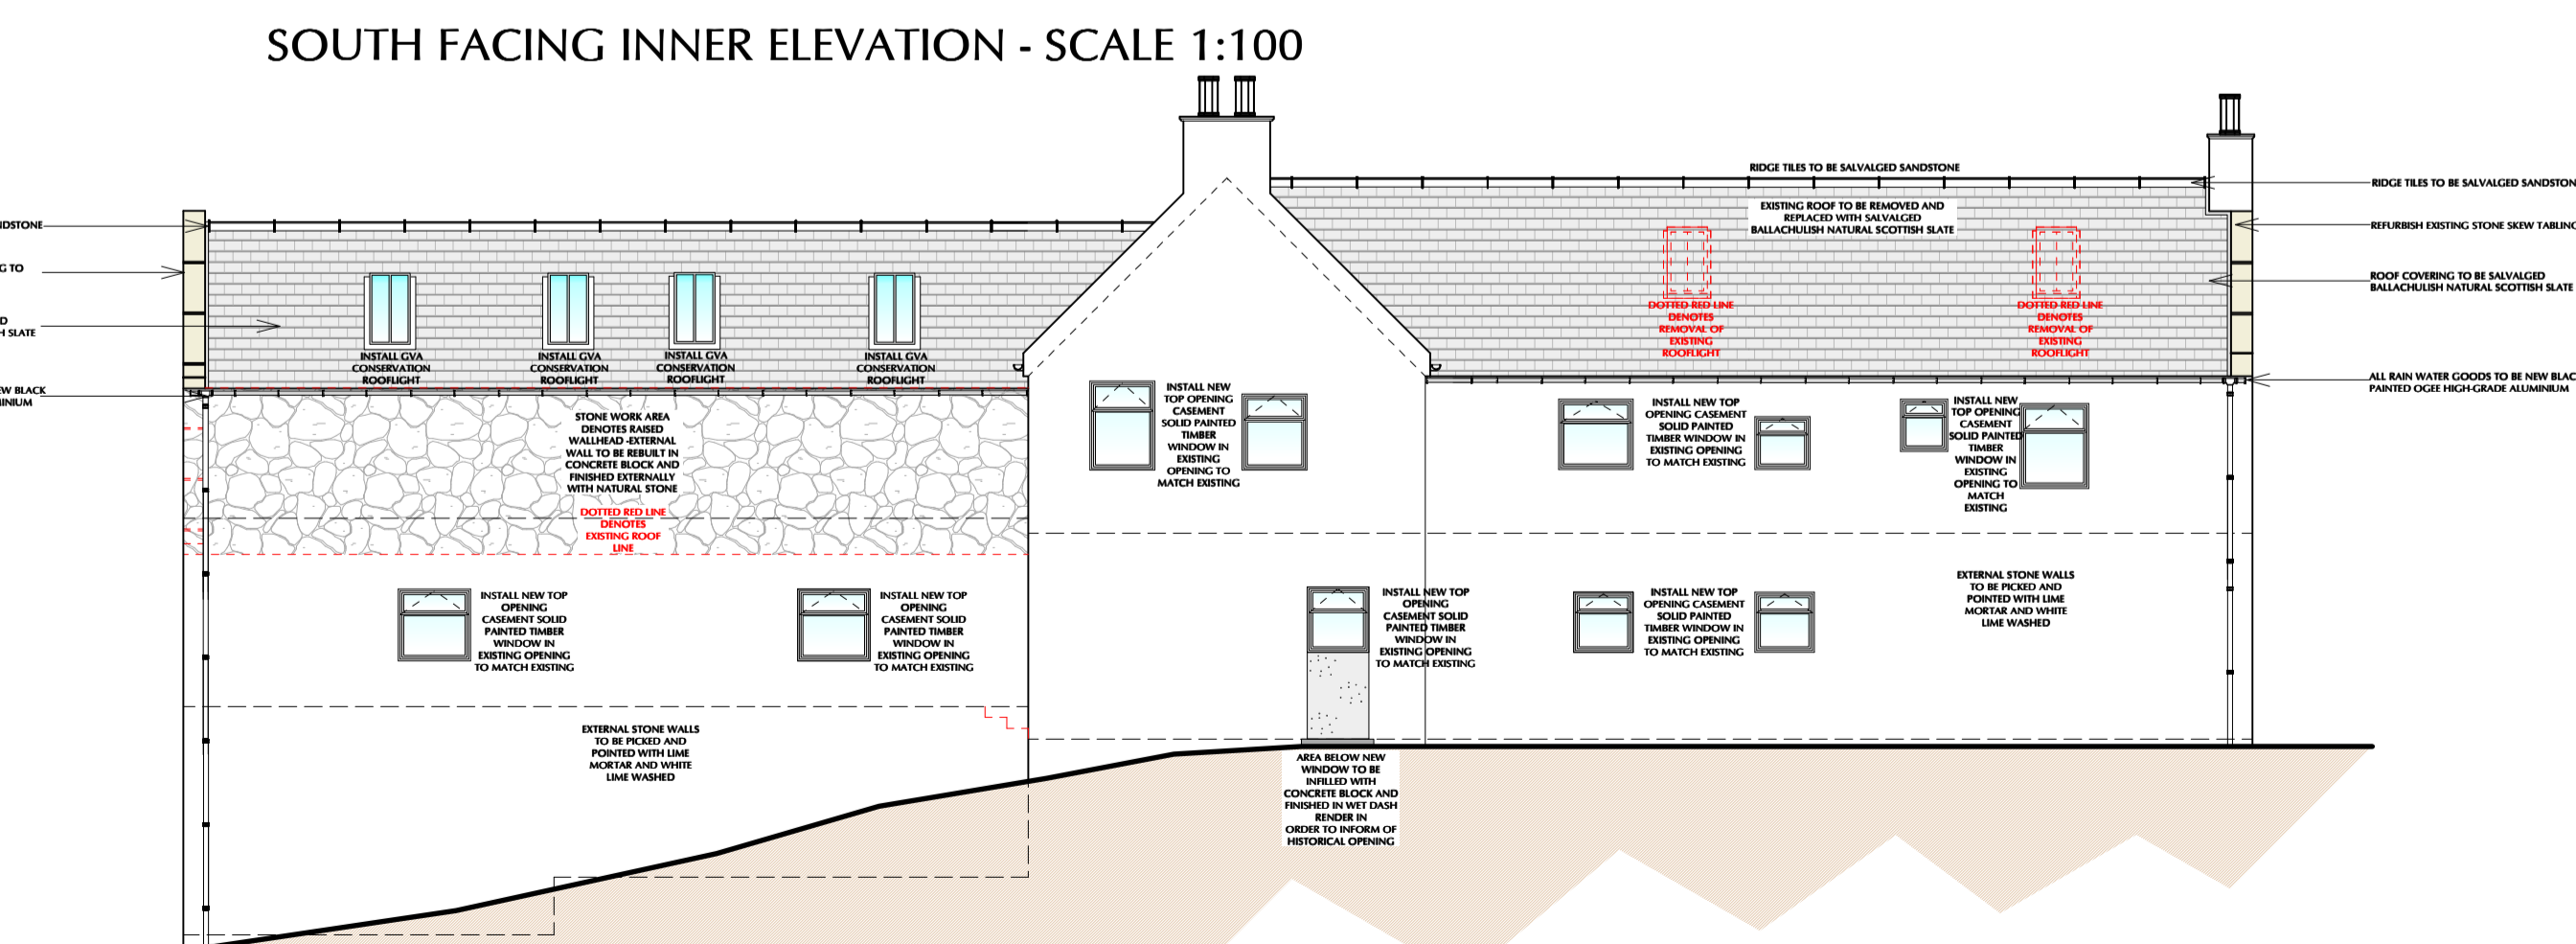

REAR ELEVATION - SCALE 1:100

Planning consultancy feasibility design approvals project management

**cmdesign**  
architectural consultants

ELGIN  
1-5 Pinefield House Pinefield Crescent Elgin IV30 6HZ  
t 01343 540020 f 01343 540038

NAIRN  
4 Bridge Street Nairn Highland IV12 4EJ  
t 01667 300230 f 01667 454518

INVERNESS  
t 01463 210007  
m 0781 3872818 w cmdesign.biz e office@cmdesign.biz

RTPI  
Registered Architectural Ltd  
Registered in Scotland No. 272963

Client: **TABOO SCOTLAND LTD**

Project: **REDEVELOPMENT OF THE CASTLE INN, CAROLINE STREET, FORRES, MORAY**

Drawing: **SKETCH PROPOSALS  
PROPOSED FLOOR AND ELEVATIONS PLANS**

Date: Revisions: Rev. No:

Drawn By: M.J.HILTON Date: DATE Checked By: Mr Craig Mackay Date: DATE

**090011.FORBES.04 (PROPOSED PLANS)**

All plans are based upon the Ordnance Survey Map with the sanction of the Controller H.M. Stationary Office, Licence Number: 100050469