


PROPOSED ERECTION OF DWELLINGHOUSE AND DOUBLE GARAGE
AT BURGHEAD NEUK, BURGHEAD, MORAY FOR MR GAVIN STRATHDEE
PLANNING DRAWING - SITE INFORMATION



Typical 3d image of house design
Produced using TurboCAD V.18 professional, 3DS max design 2011 and Photoshop

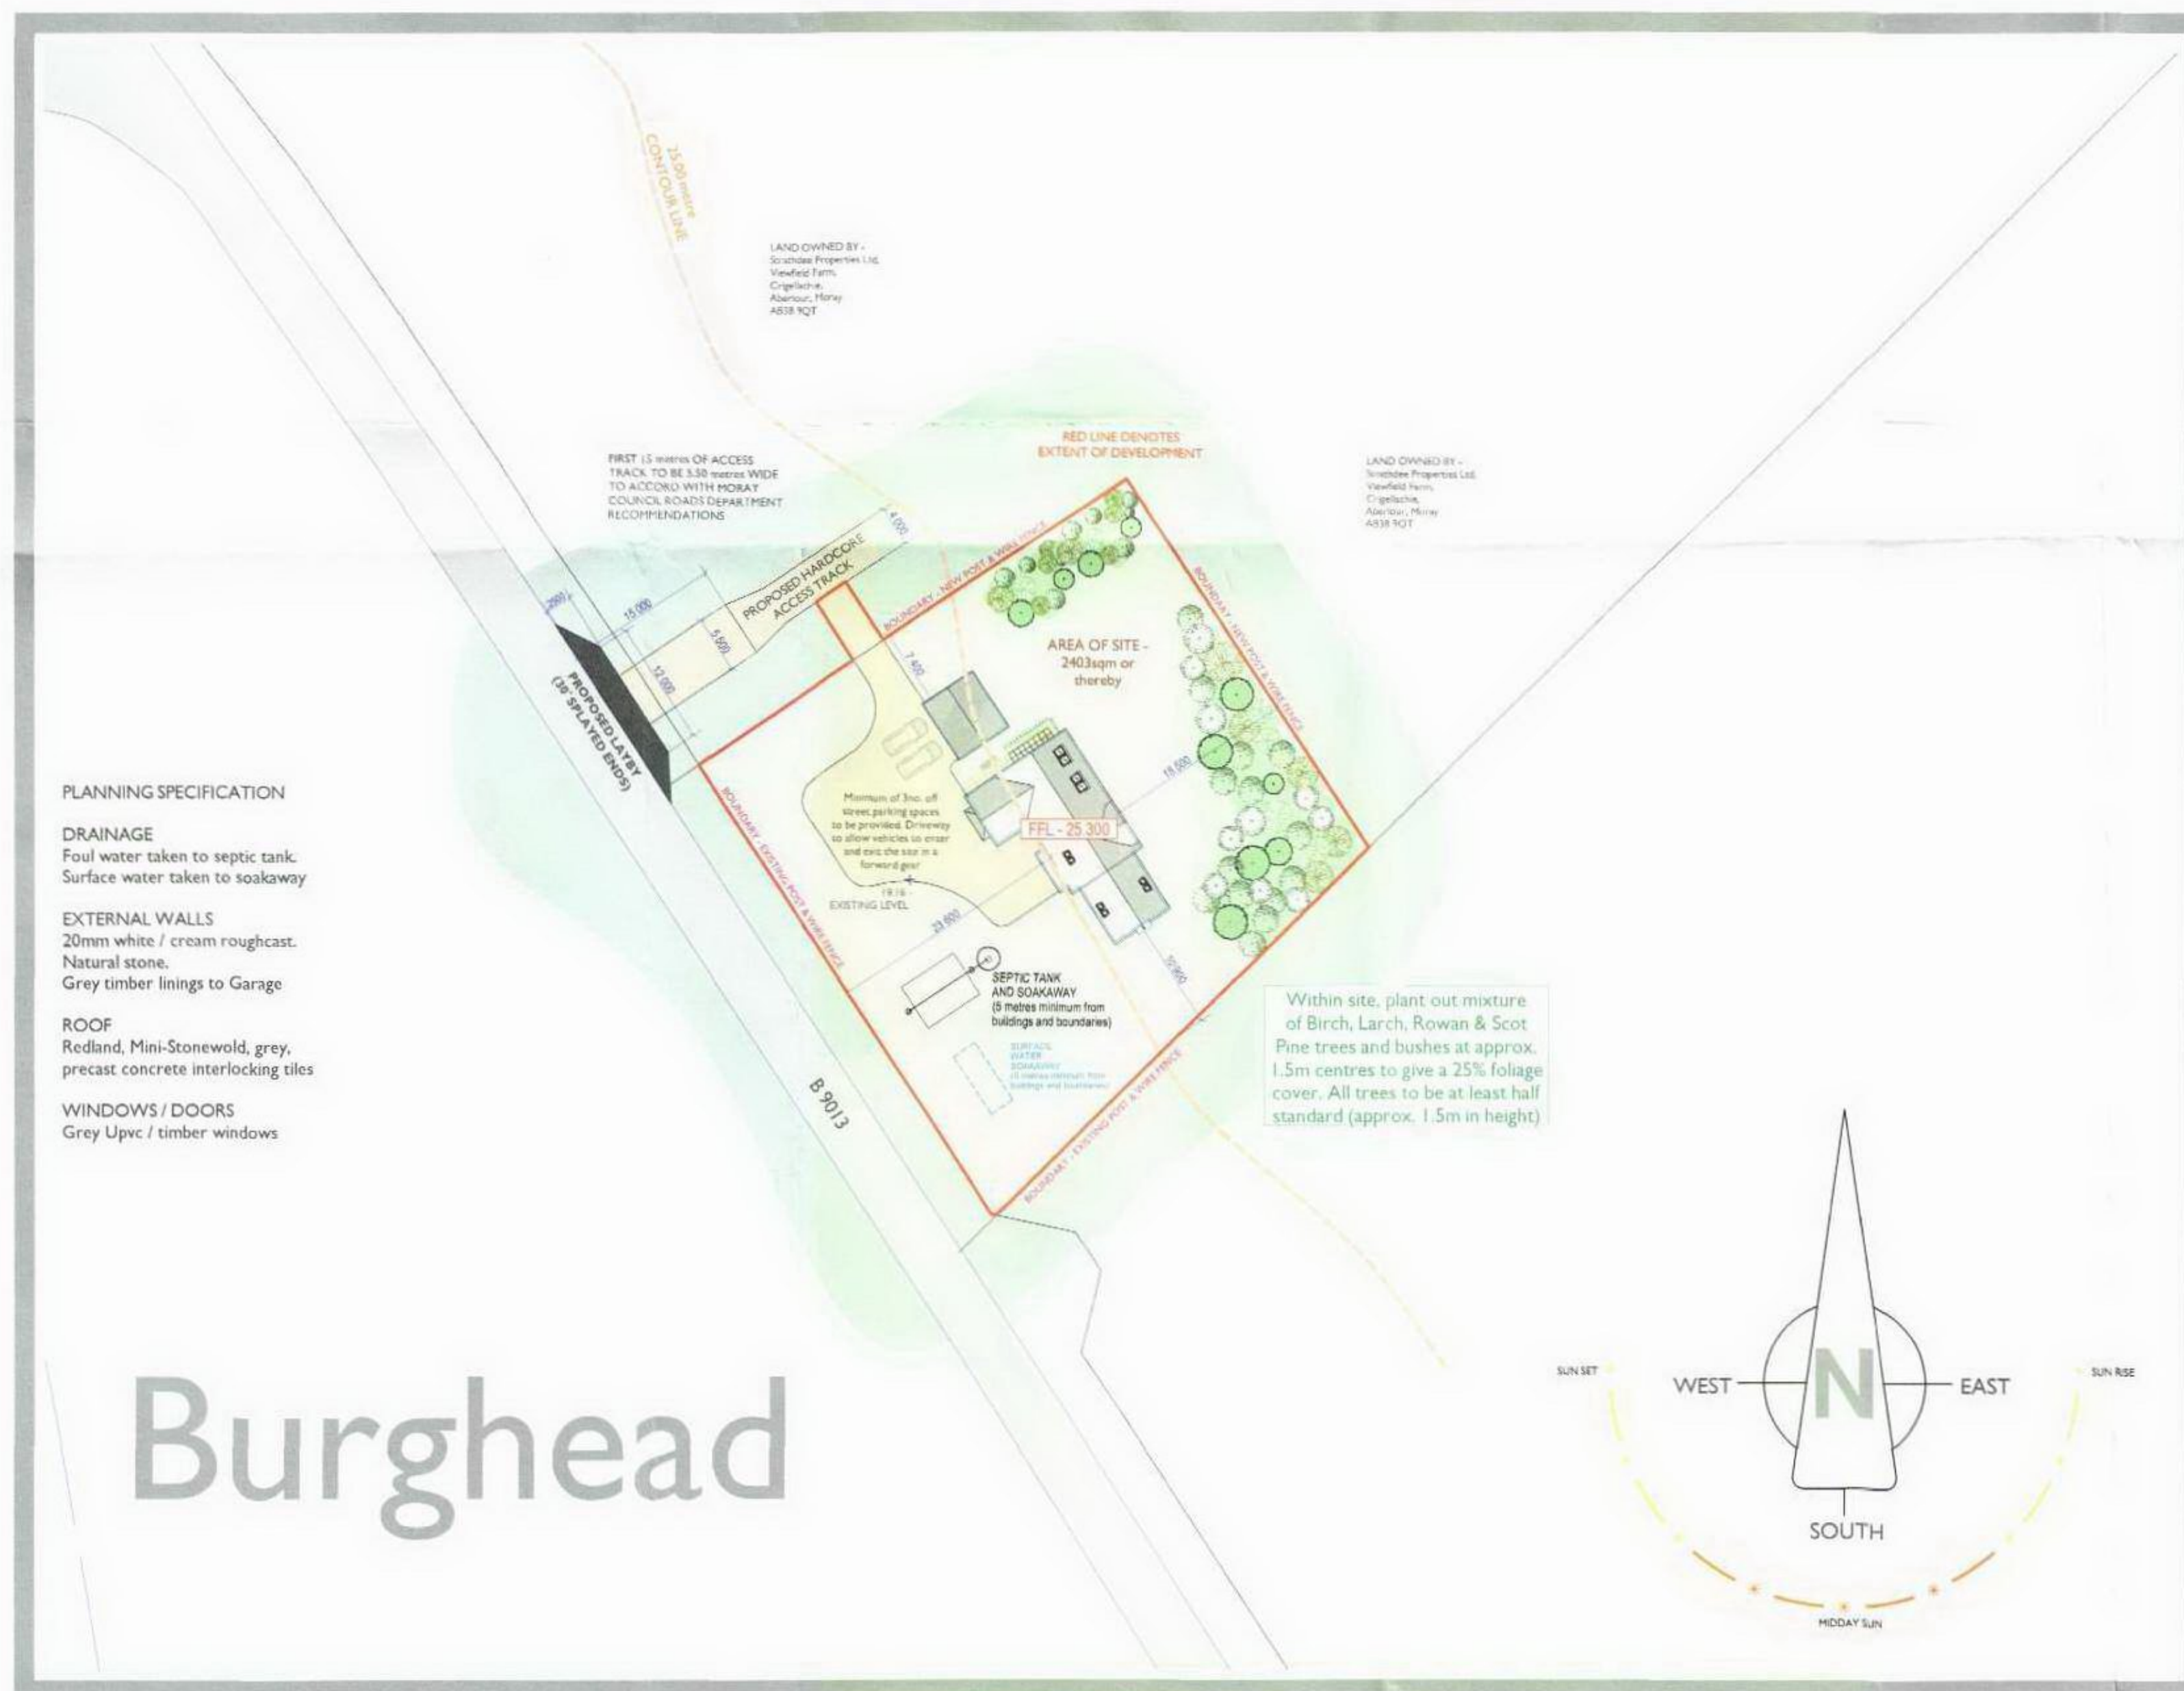

SITE PLAN (1:500)




Town & Country Planning
(Scotland) Act, 1997
as amended

REFUSED

16.01.2012

Development Management
Environmental Services
The Moray Council

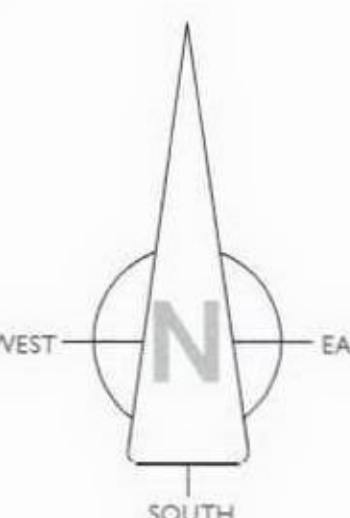

RECEIVED
15 NOV 2011



Strathdee Properties Ltd.

VIEWFIELD FARM, CRAIGELLACHIE,
ABERLOUR, MORAY, AB38 9QT

T - (01340) 881784 F - (01340) 881783

PROJECT
Proposed erection of dwellinghouse
and double garage At Burghead Neuk,
Burghead, Moray
For Mr Gavin Strathdee

DRAWING DESCRIPTION
PLANNING DRAWING - SITE INFORMATION

DRAWING no. SCALE
BURGHAD NEUK / PLANNING / 01 1:500 AND AS STATED

DRAWN BY DATE
S. Reid MCAIT November 2011
Chartered Architectural Technologist