


PROPOSED ERECTION OF DWELLINGHOUSE AND DOUBLE GARAGE
AT BURGHEAD NEUK, BURGHEAD, MORAY FOR MR GAVIN STRATHDEE

PLANNING DRAWING - GENERAL ARRANGEMENT

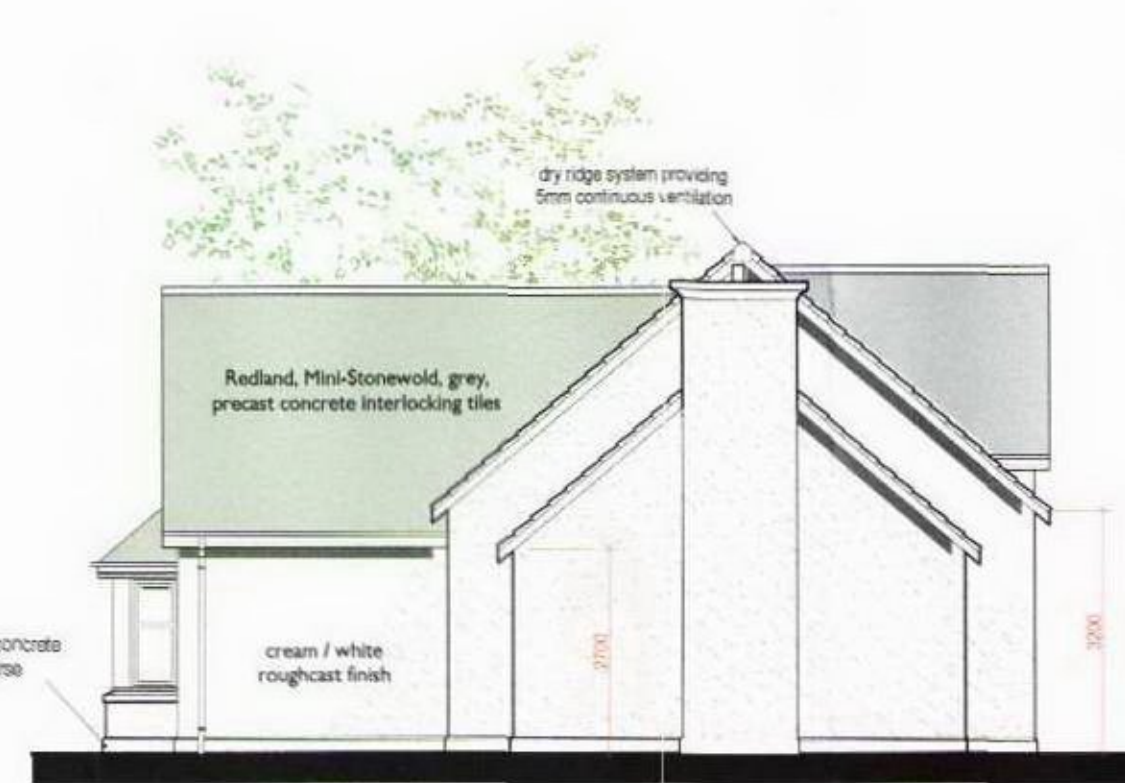

FRONT ELEVATION



SIDE ELEVATION



REAR ELEVATION




SIDE ELEVATION




Typical 3d image of house design

Produced using TurboCAD V.18 professional, 3DS max design 2011 and Photoshop

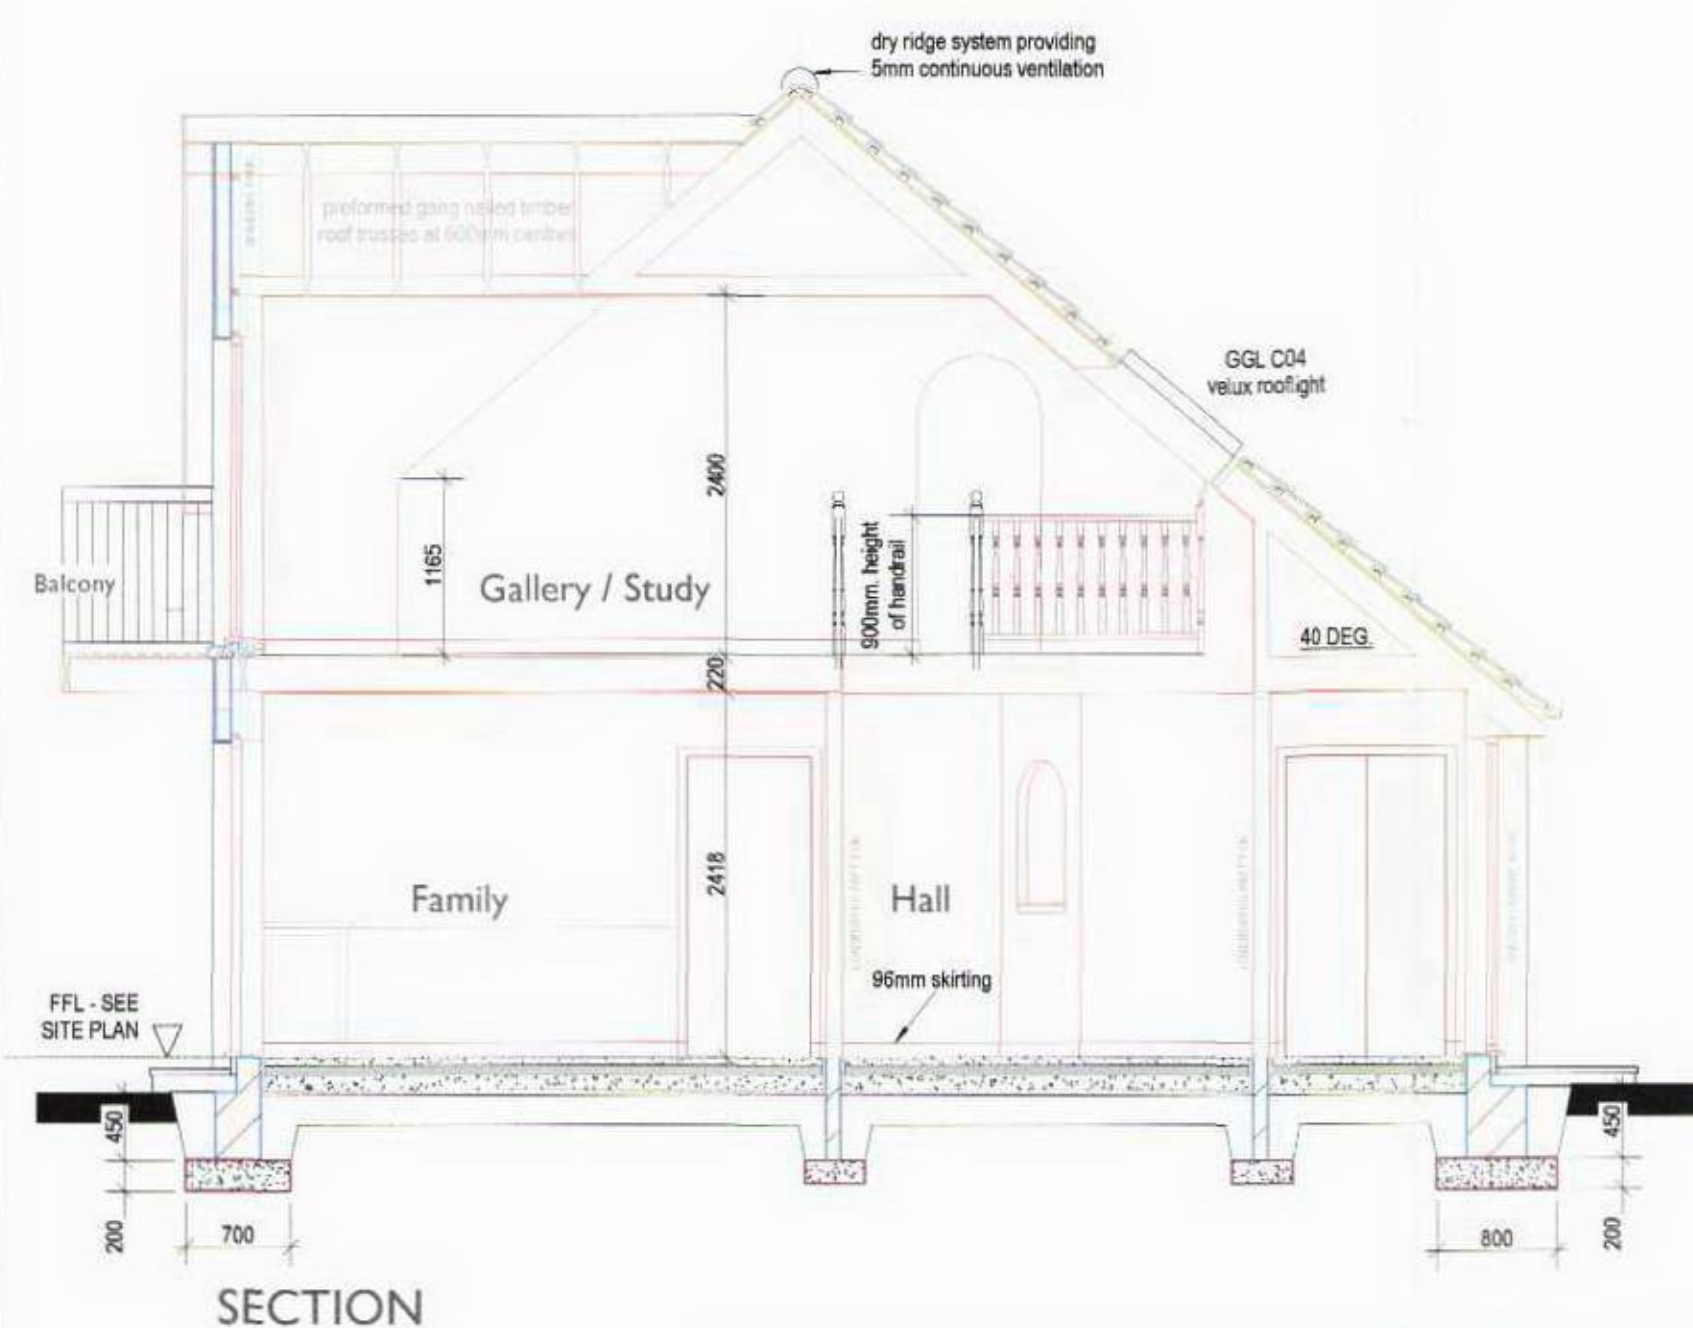

SECTION

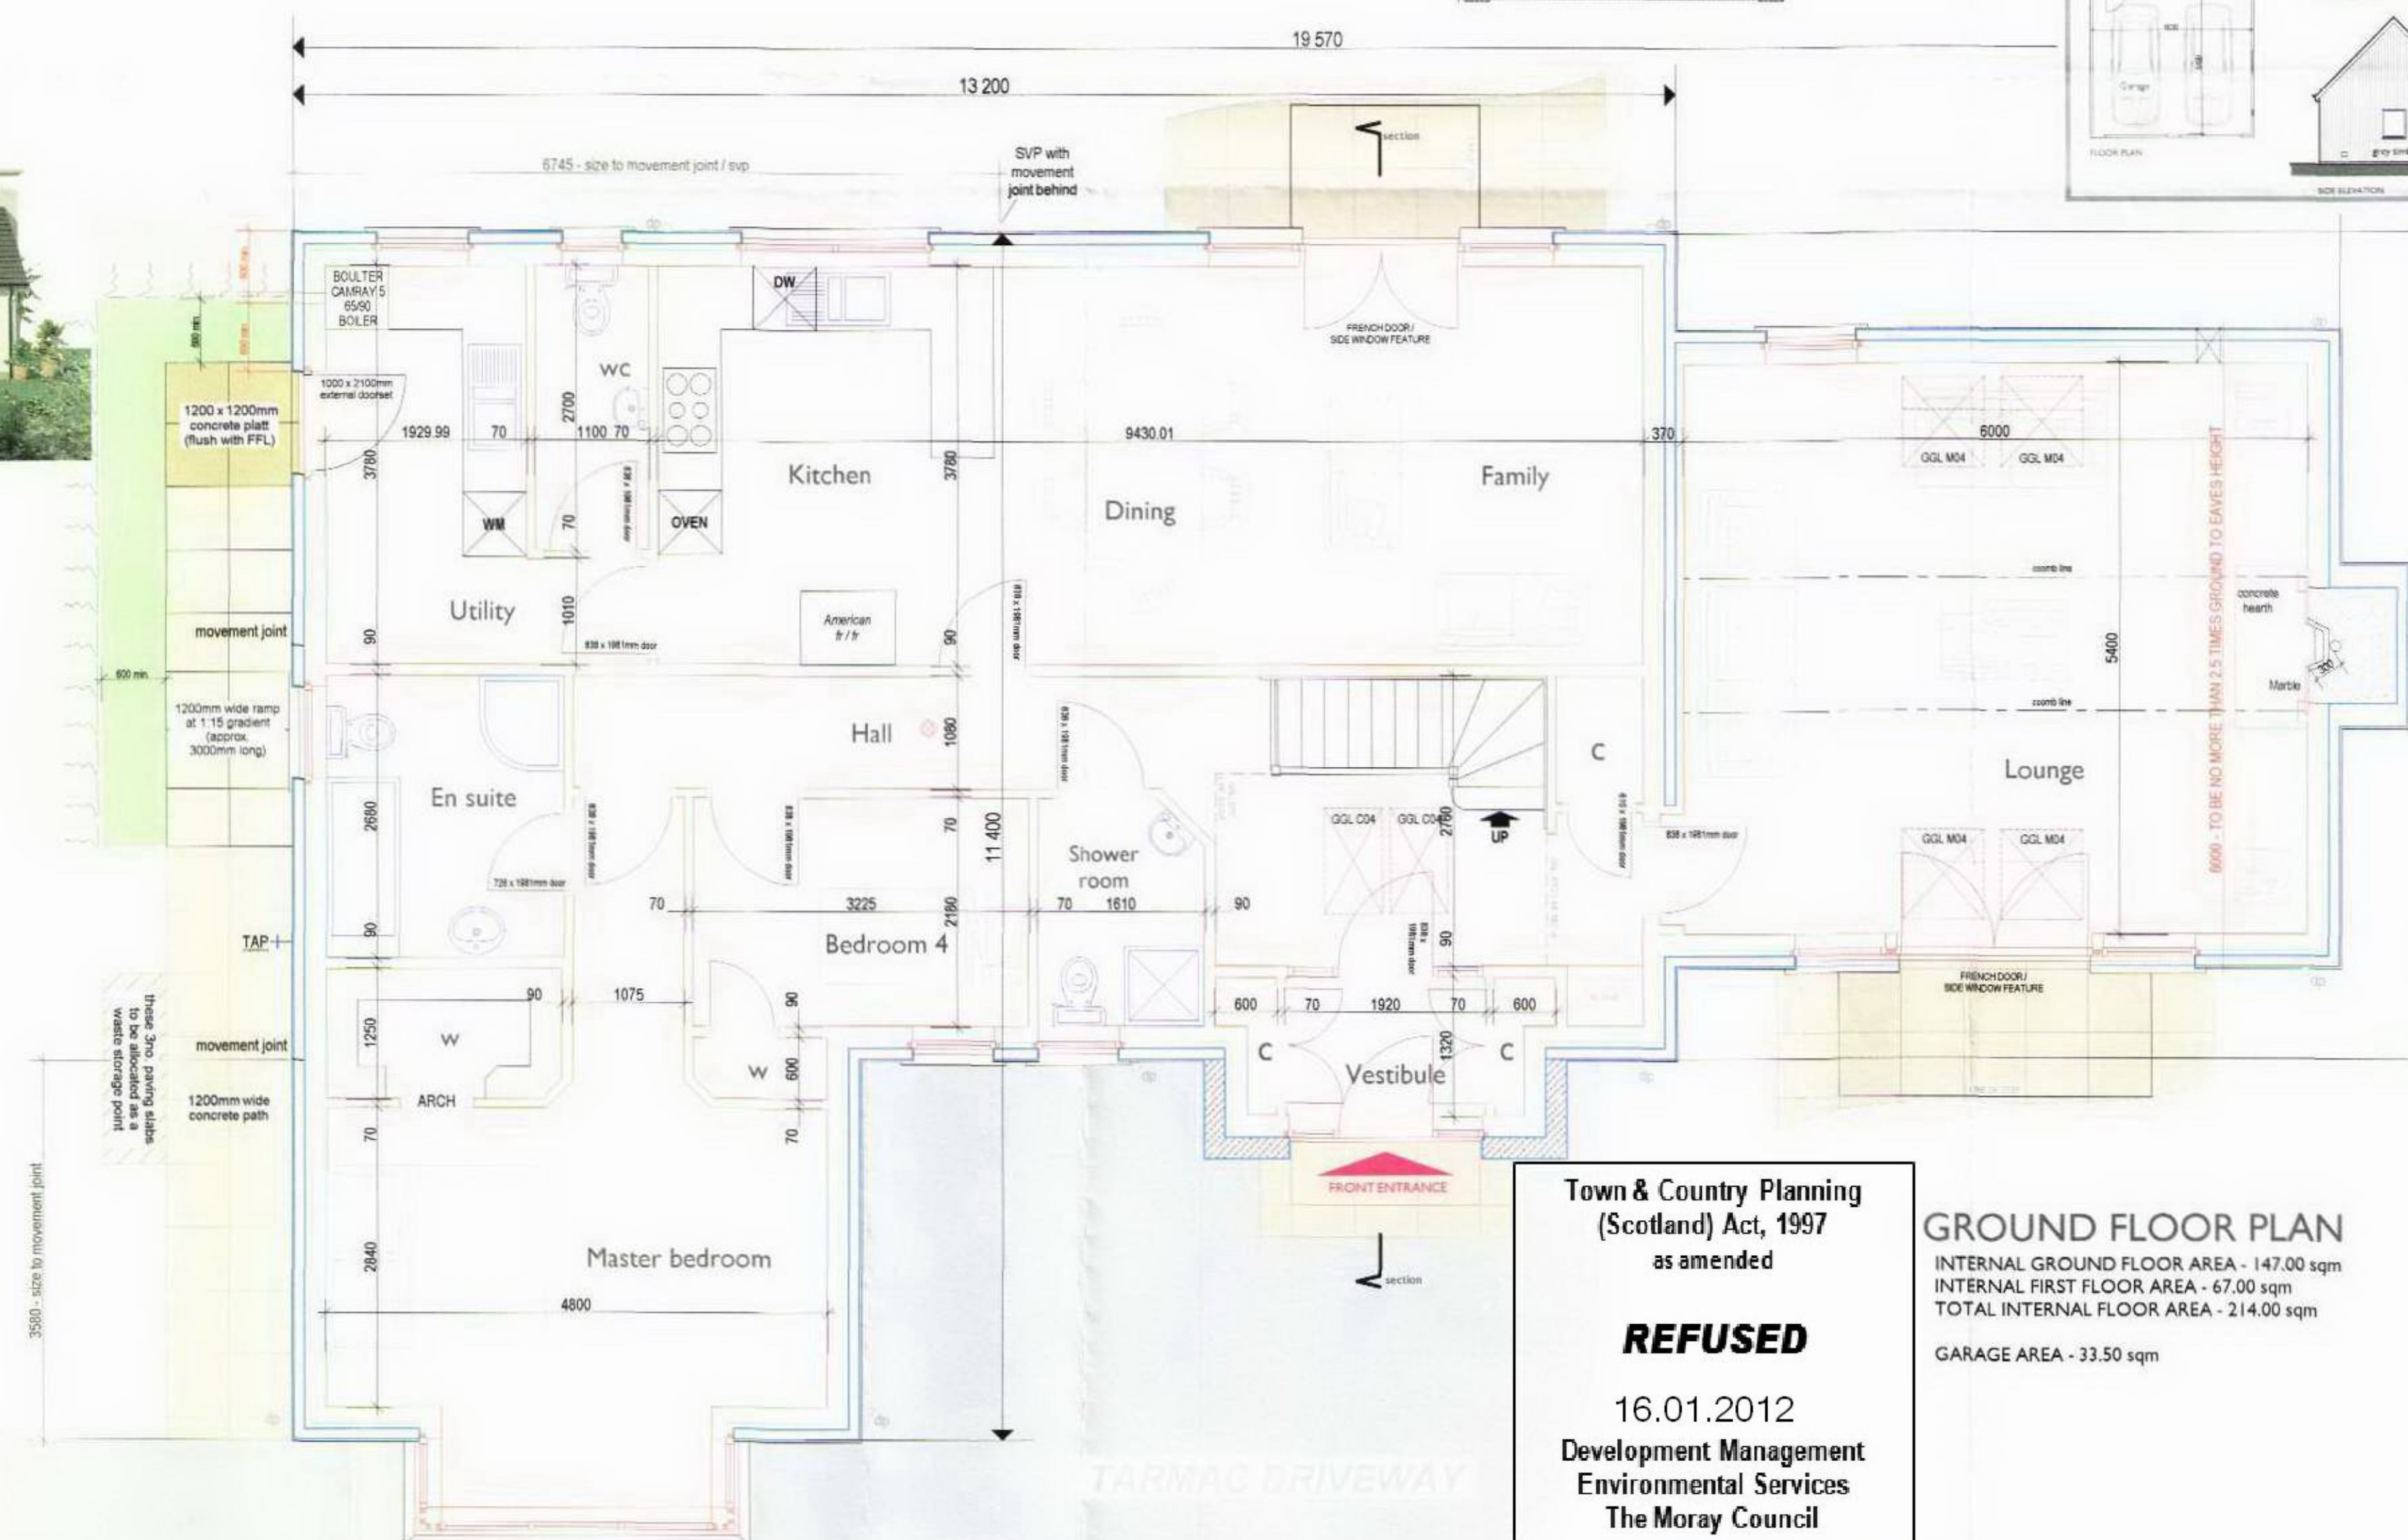

GROUND FLOOR PLAN

INTERNAL GROUND FLOOR AREA - 147.00 sqm
INTERNAL FIRST FLOOR AREA - 67.00 sqm
TOTAL INTERNAL FLOOR AREA - 214.00 sqm

GARAGE AREA - 33.50 sqm

Town & Country Planning
(Scotland) Act, 1997
as amended

REFUSED

16.01.2012
Development Management
Environmental Services
The Moray Council

FIRST FLOOR PLAN



PLANNING SPECIFICATION

DRAINAGE
Foul water taken to septic tank.
Surface water taken to soakaway

EXTERNAL WALLS
20mm white / cream roughcast.
Natural stone.
Grey timber linings to Garage

ROOF
Redland, Mini-Stonewold, grey,
precast concrete interlocking tiles

WINDOWS / DOORS
Grey Upvc / timber windows



Strathee Properties Ltd.

VIEWFIELD FARM, CRAIGELLACHIE,
ABERLOUR, MORAY, AB38 9QT

T - (01340) 881784 F - (01340) 881783

PROJECT

Proposed erection of dwellinghouse
and double garage At Burghead Neuk,
Burghead, Moray
For Mr Gavin Strathdee

DRAWING DESCRIPTION

PLANNING DRAWING - GENERAL ARRANGEMENT

DRAWING no.	SCALE
BURGHEAD NEUK / PLANNING / 02	1:50 / 1:100
DRAWN BY	DATE
S. Reid MCIAAT Chartered Architectural Technologist	November 2011

RECEIVED
15 NOV 2011