


DO NOT SCALE OFF DRAWINGS. ALL SIZES ARE TO BE CHECKED CONFIRMED ON SITE PRIOR TO COMMENCEMENT OF WORKS/ORDERING OF MATERIALS. NO WORK TO COMMENCE BEFORE APPROPRIATE APPROVALS ARE GRANTED CONTRACTORS RESPONSIBILITY TO ENSURE POSSESSION OF APPROVED DRAWINGS

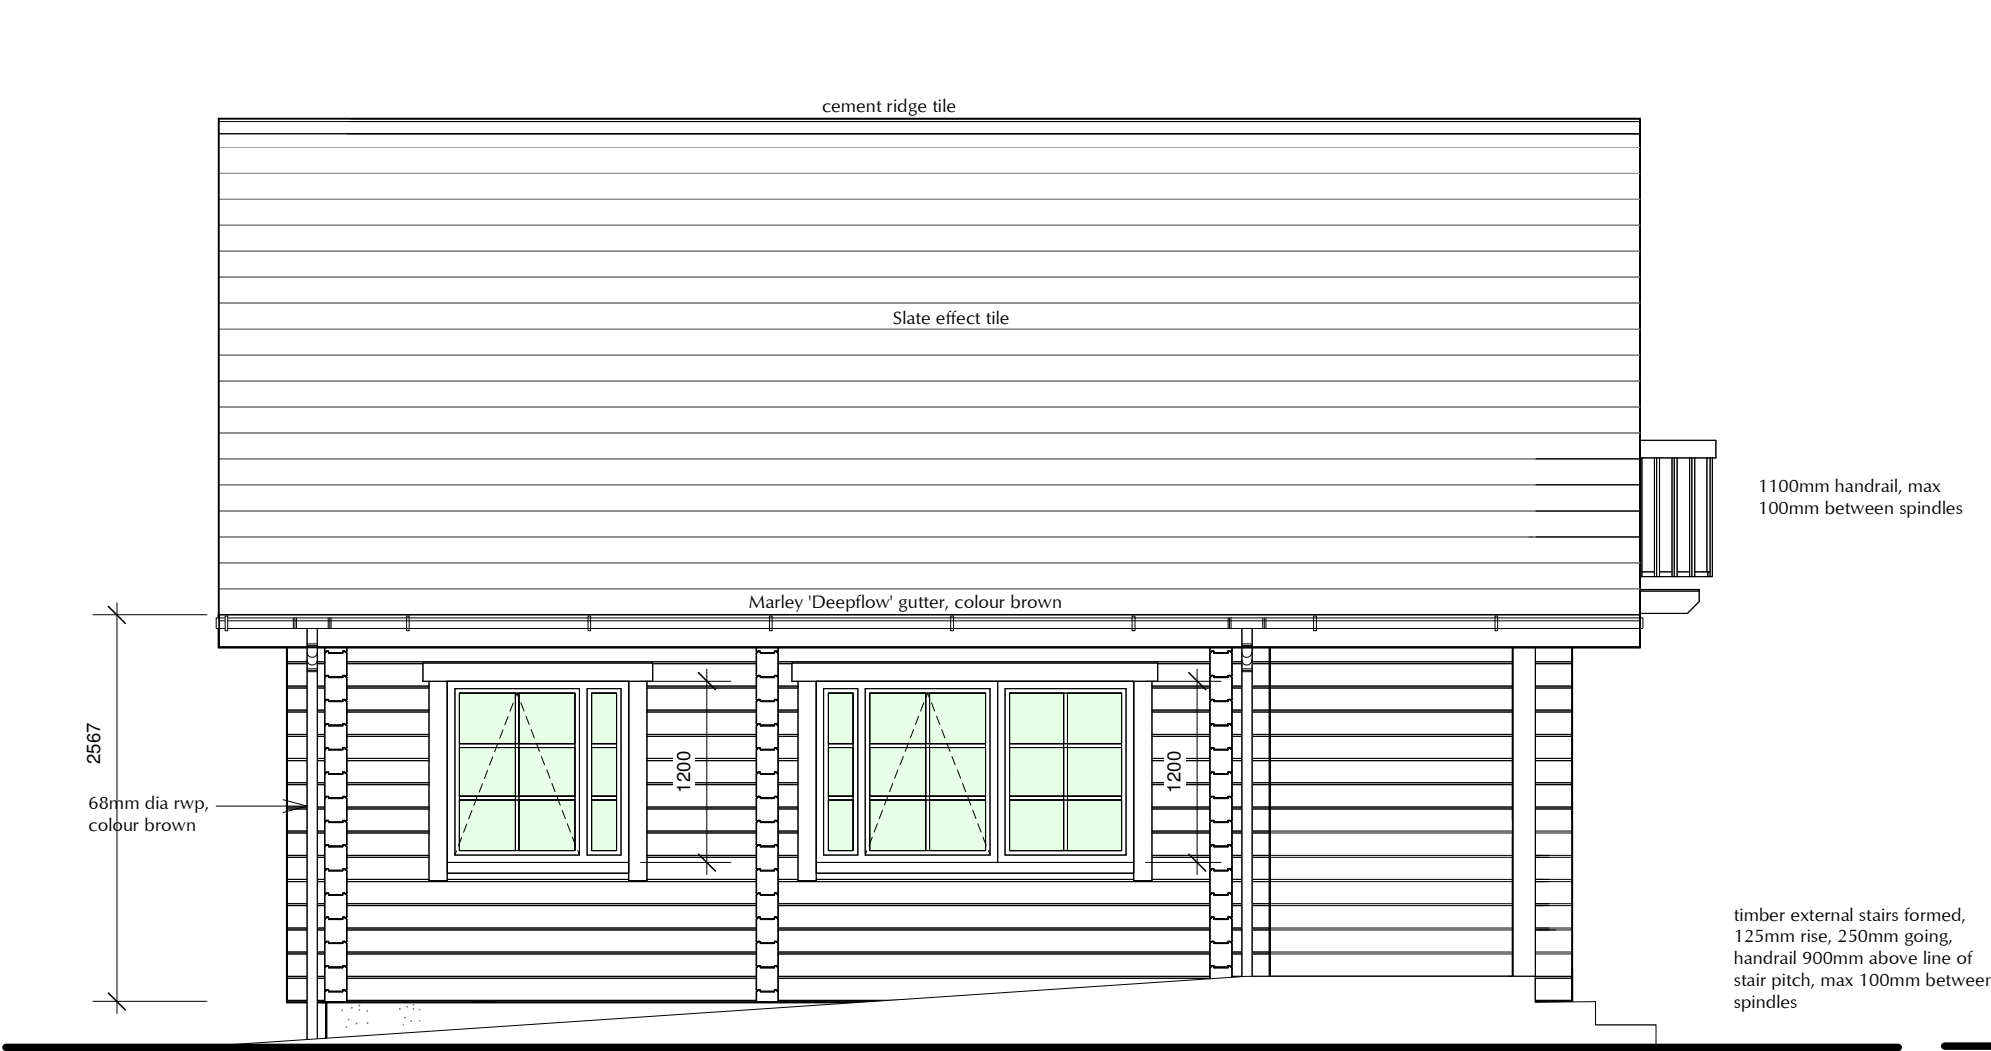


SIDE ELEVATION 1:50




SIDE ELEVATION 1:50



FRONT ELEVATION 1:50

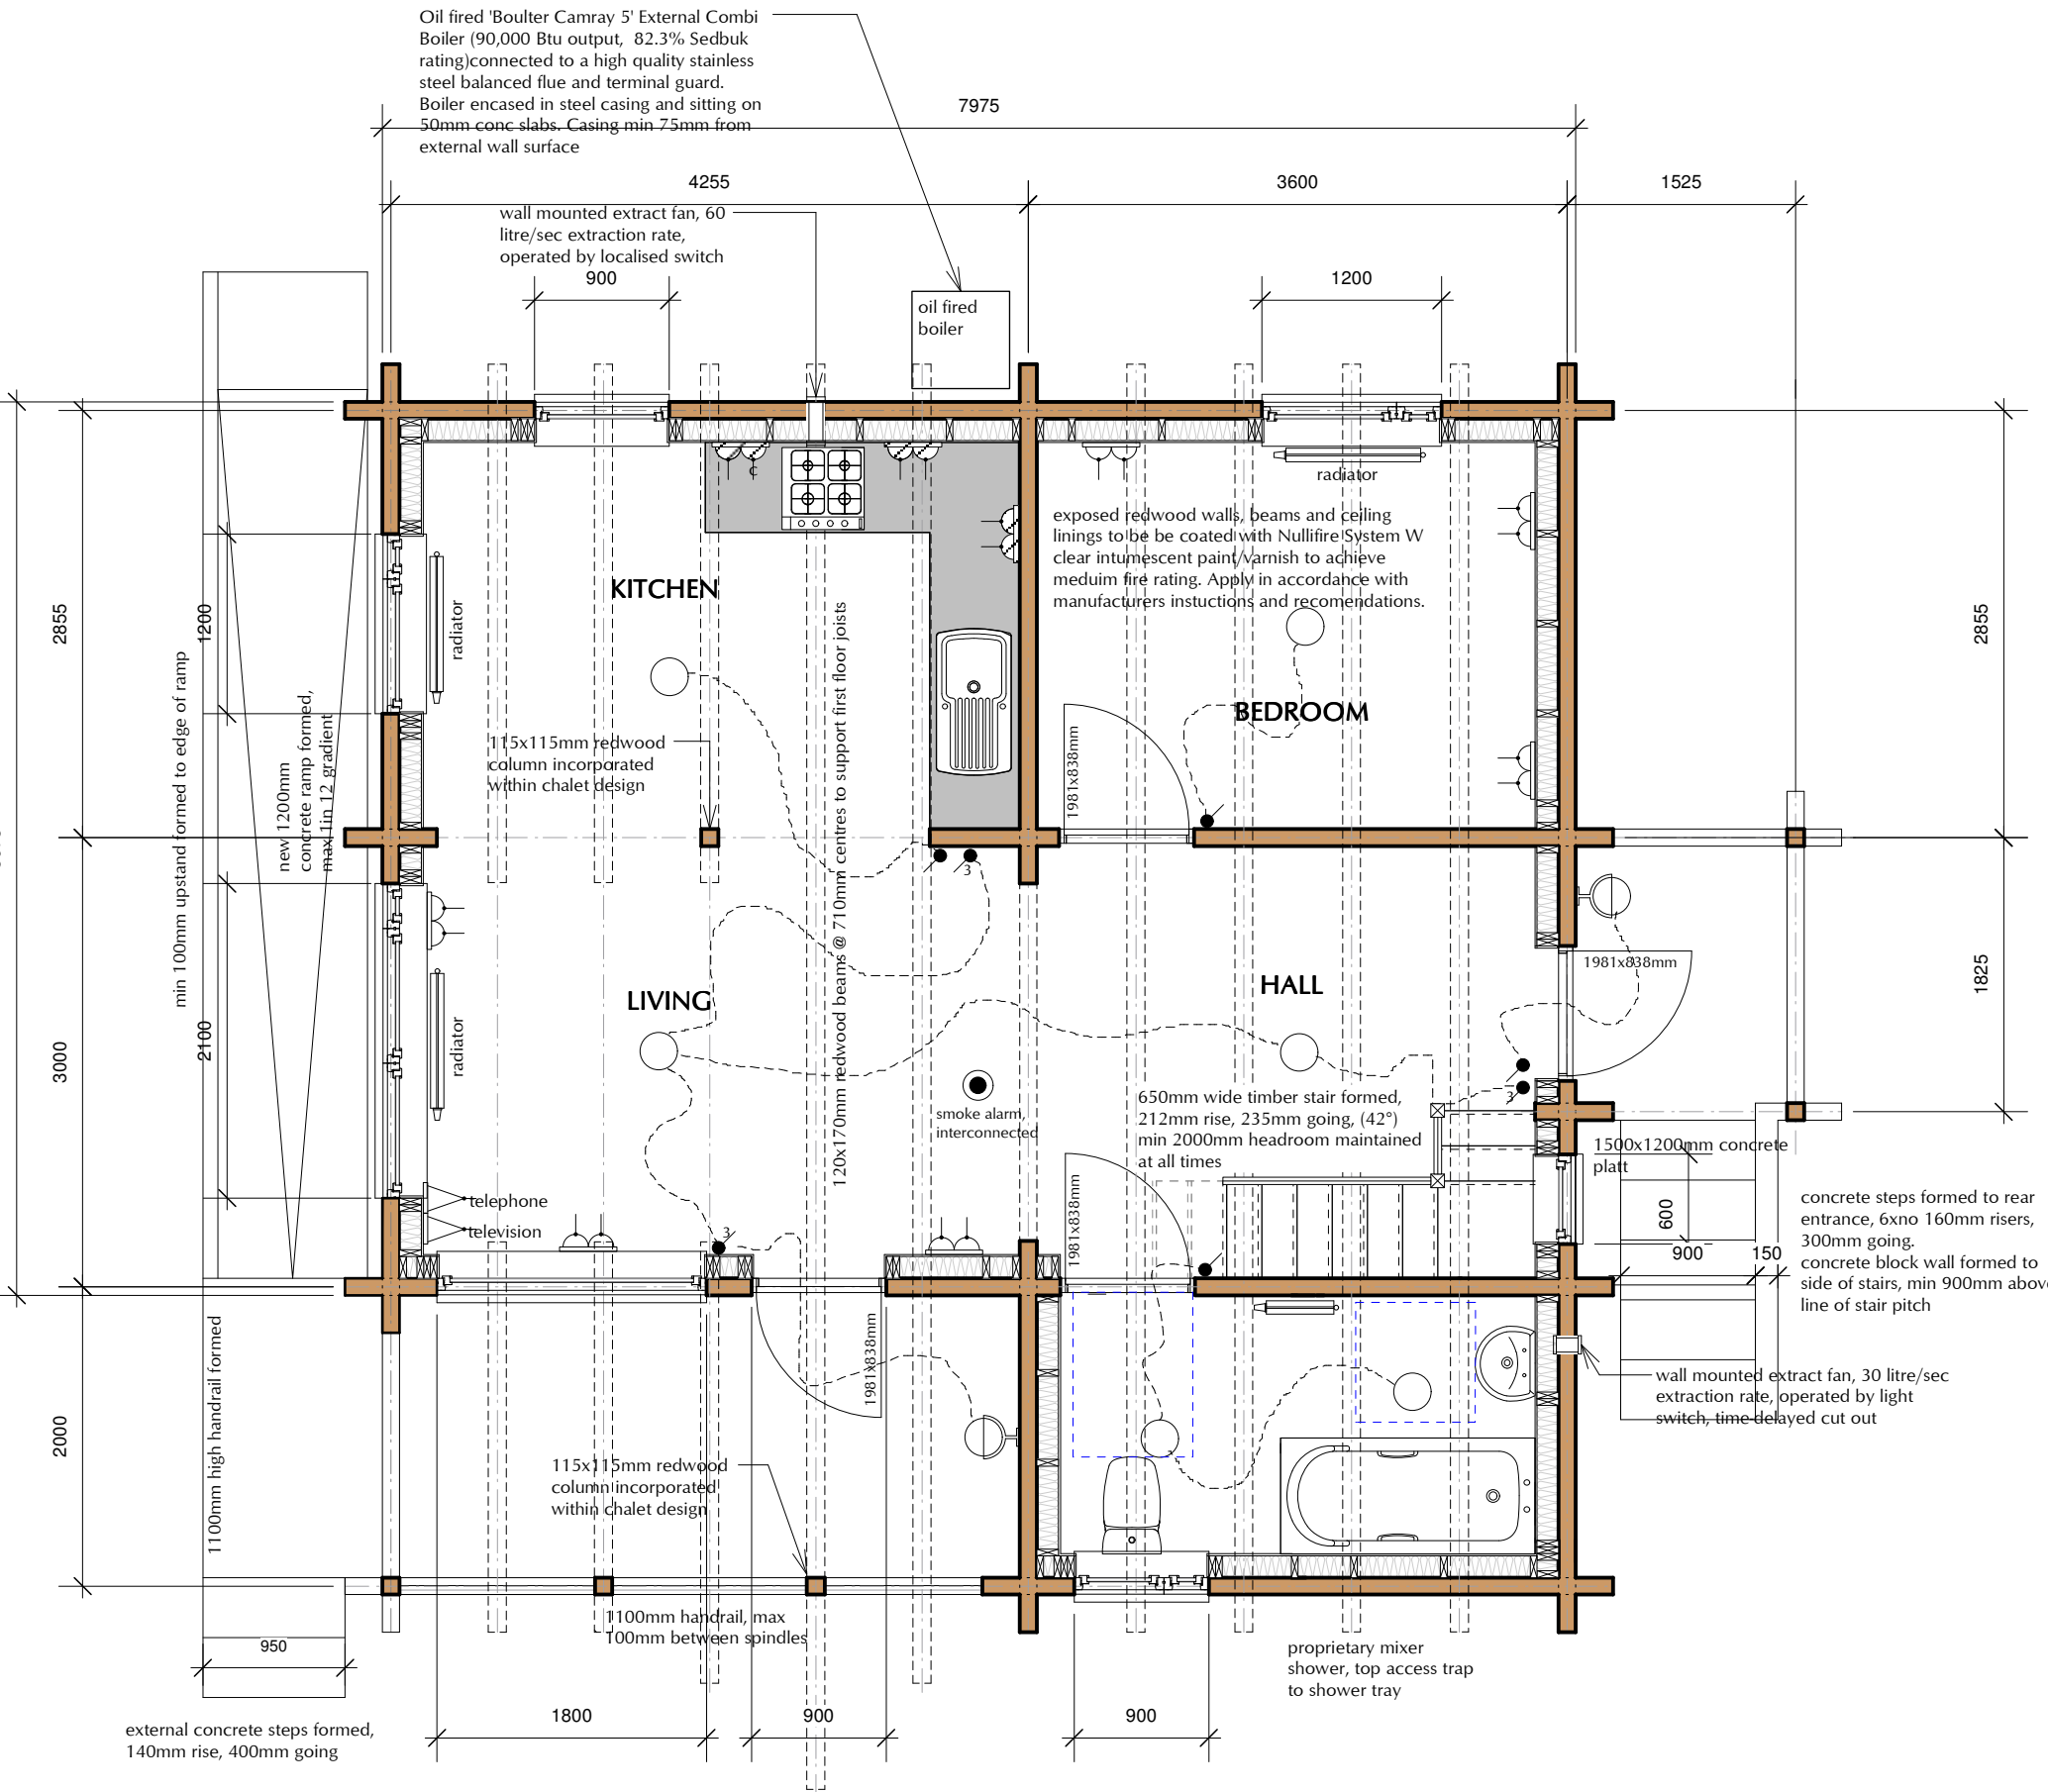


GROUND FLOOR PLAN 1:50

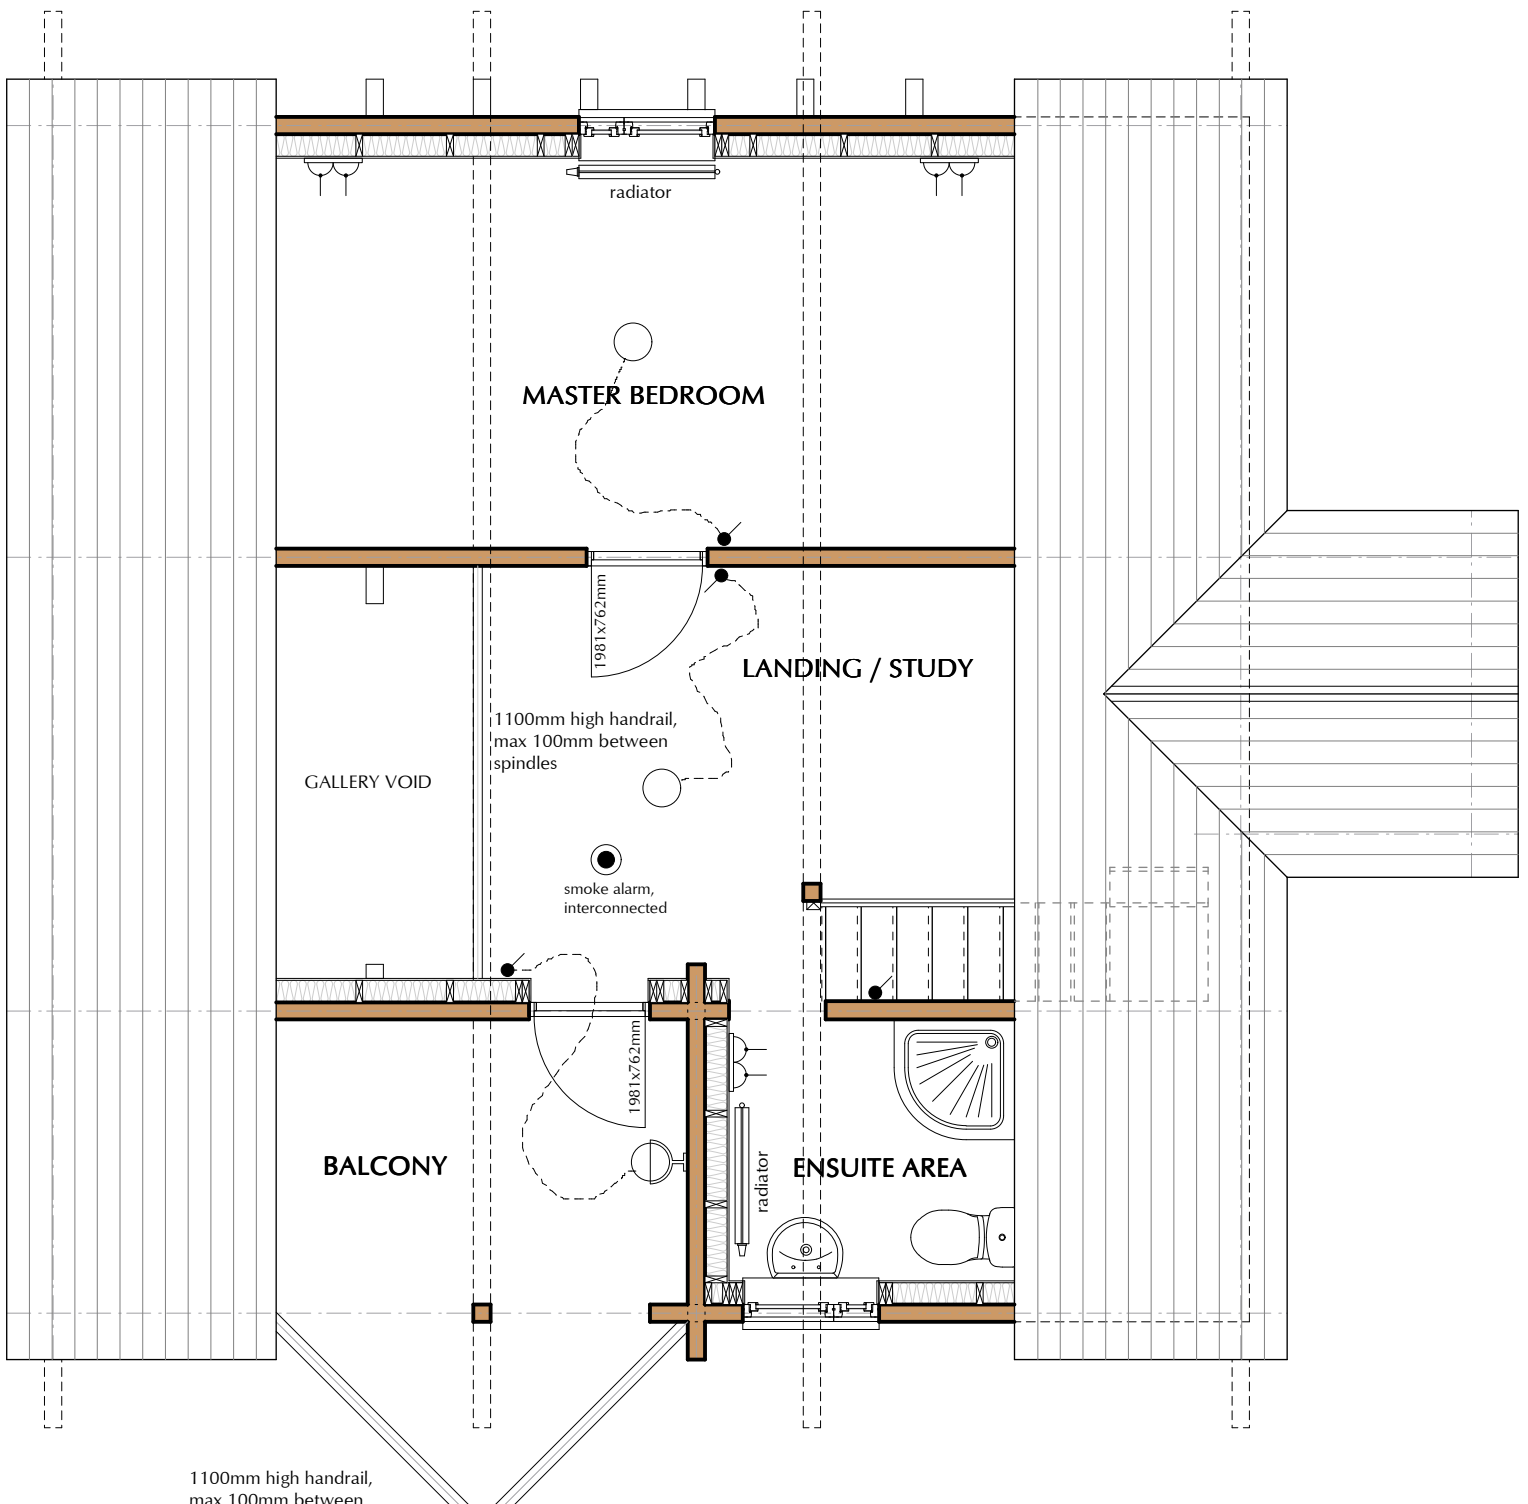

FIRST FLOOR PLAN 1:50



REAR ELEVATION 1:50

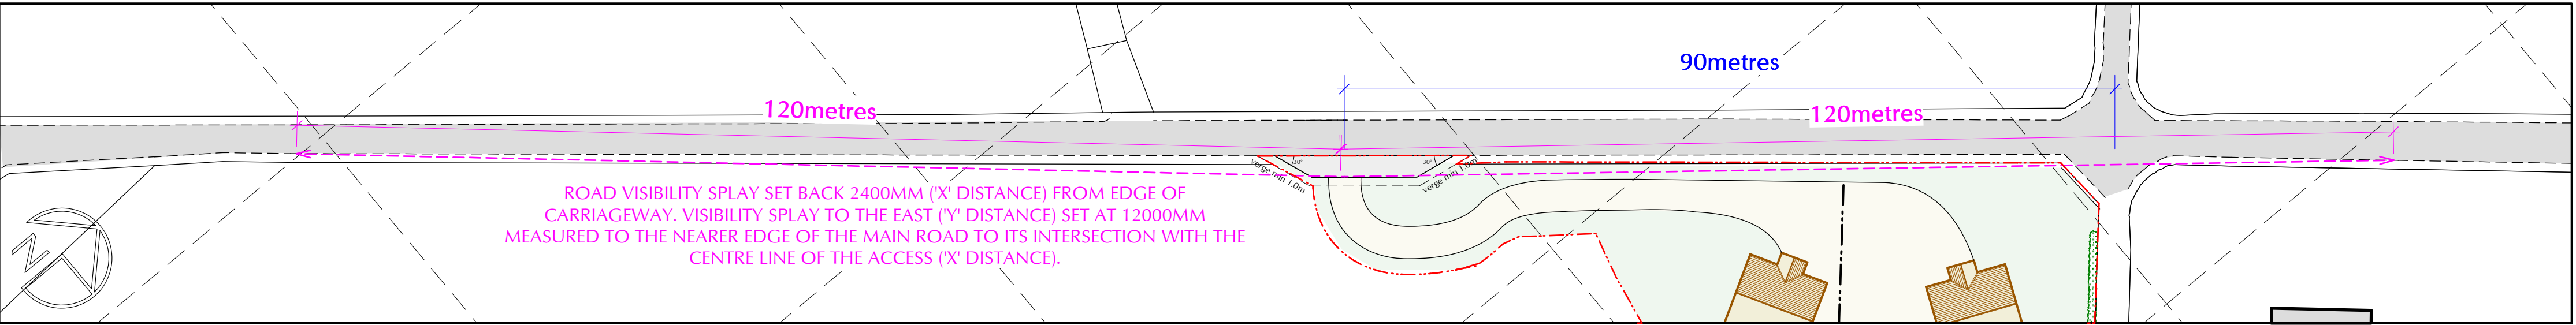

ACCESS & VISIBILITY PLAN - SCALE 1:500

Planning consultancy feasibility design approvals project management

cmdesign
architectural consultants

ELGIN
St Brendans 69 South Gullidy Street Elgin IV30 1QN
t 01343 540020 f 01343 540038

NAIRN
4 Bridge Street Nairn Highland IV12 4EJ
t 01667 300230 f 01667 454518

INVERNESS
t 01463 210007

m 0781 3872818 w cmdesign.biz e office@cmdesign.biz

RTPI
member of RTPI - setting of standards

Olkos Architectural Ltd
Registered in Scotland No. 272963

Client: **MR & MRS MACKAY**

Project: **FARM DIVERSIFICATION PROJECT TO ERECT TWO TIMBER CHALETs FOR HOLIDAY PURPOSES AND ASSOCIATED WORKS ON FOTHs VIEW, RASHCROOK, BIRNIE, NR ELGIN**

Drawing: **PLANNING PROPOSALS**
FLOOR PLANS, ELEVATIONS & VISIBILITY SPLAY PLAN

Date: Revisions: Rev. No:

Drawn By: **M.J.HILTON MRTPI** Date: **NOV 2011** Checked By: **Mr Craig Mackay** Date: **NOV 2011**

Drawing No: **110057.MACKAY.P05**

All plans are based upon the Ordnance Survey Map with the sanction of the Controller H.M. Stationary Office, Licence Number: 100030549