

PLANNING DRAWING - SITE INFORMATION



Typical 3d image of house design

as amended

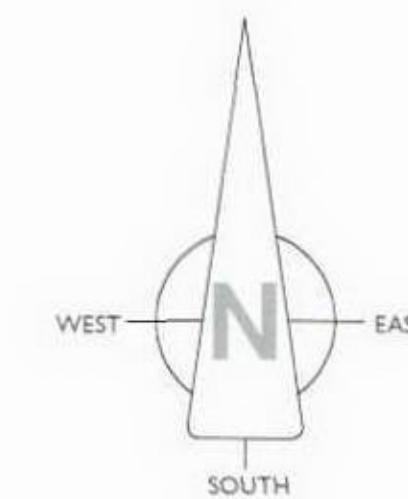
REFUSED

08.05.2012

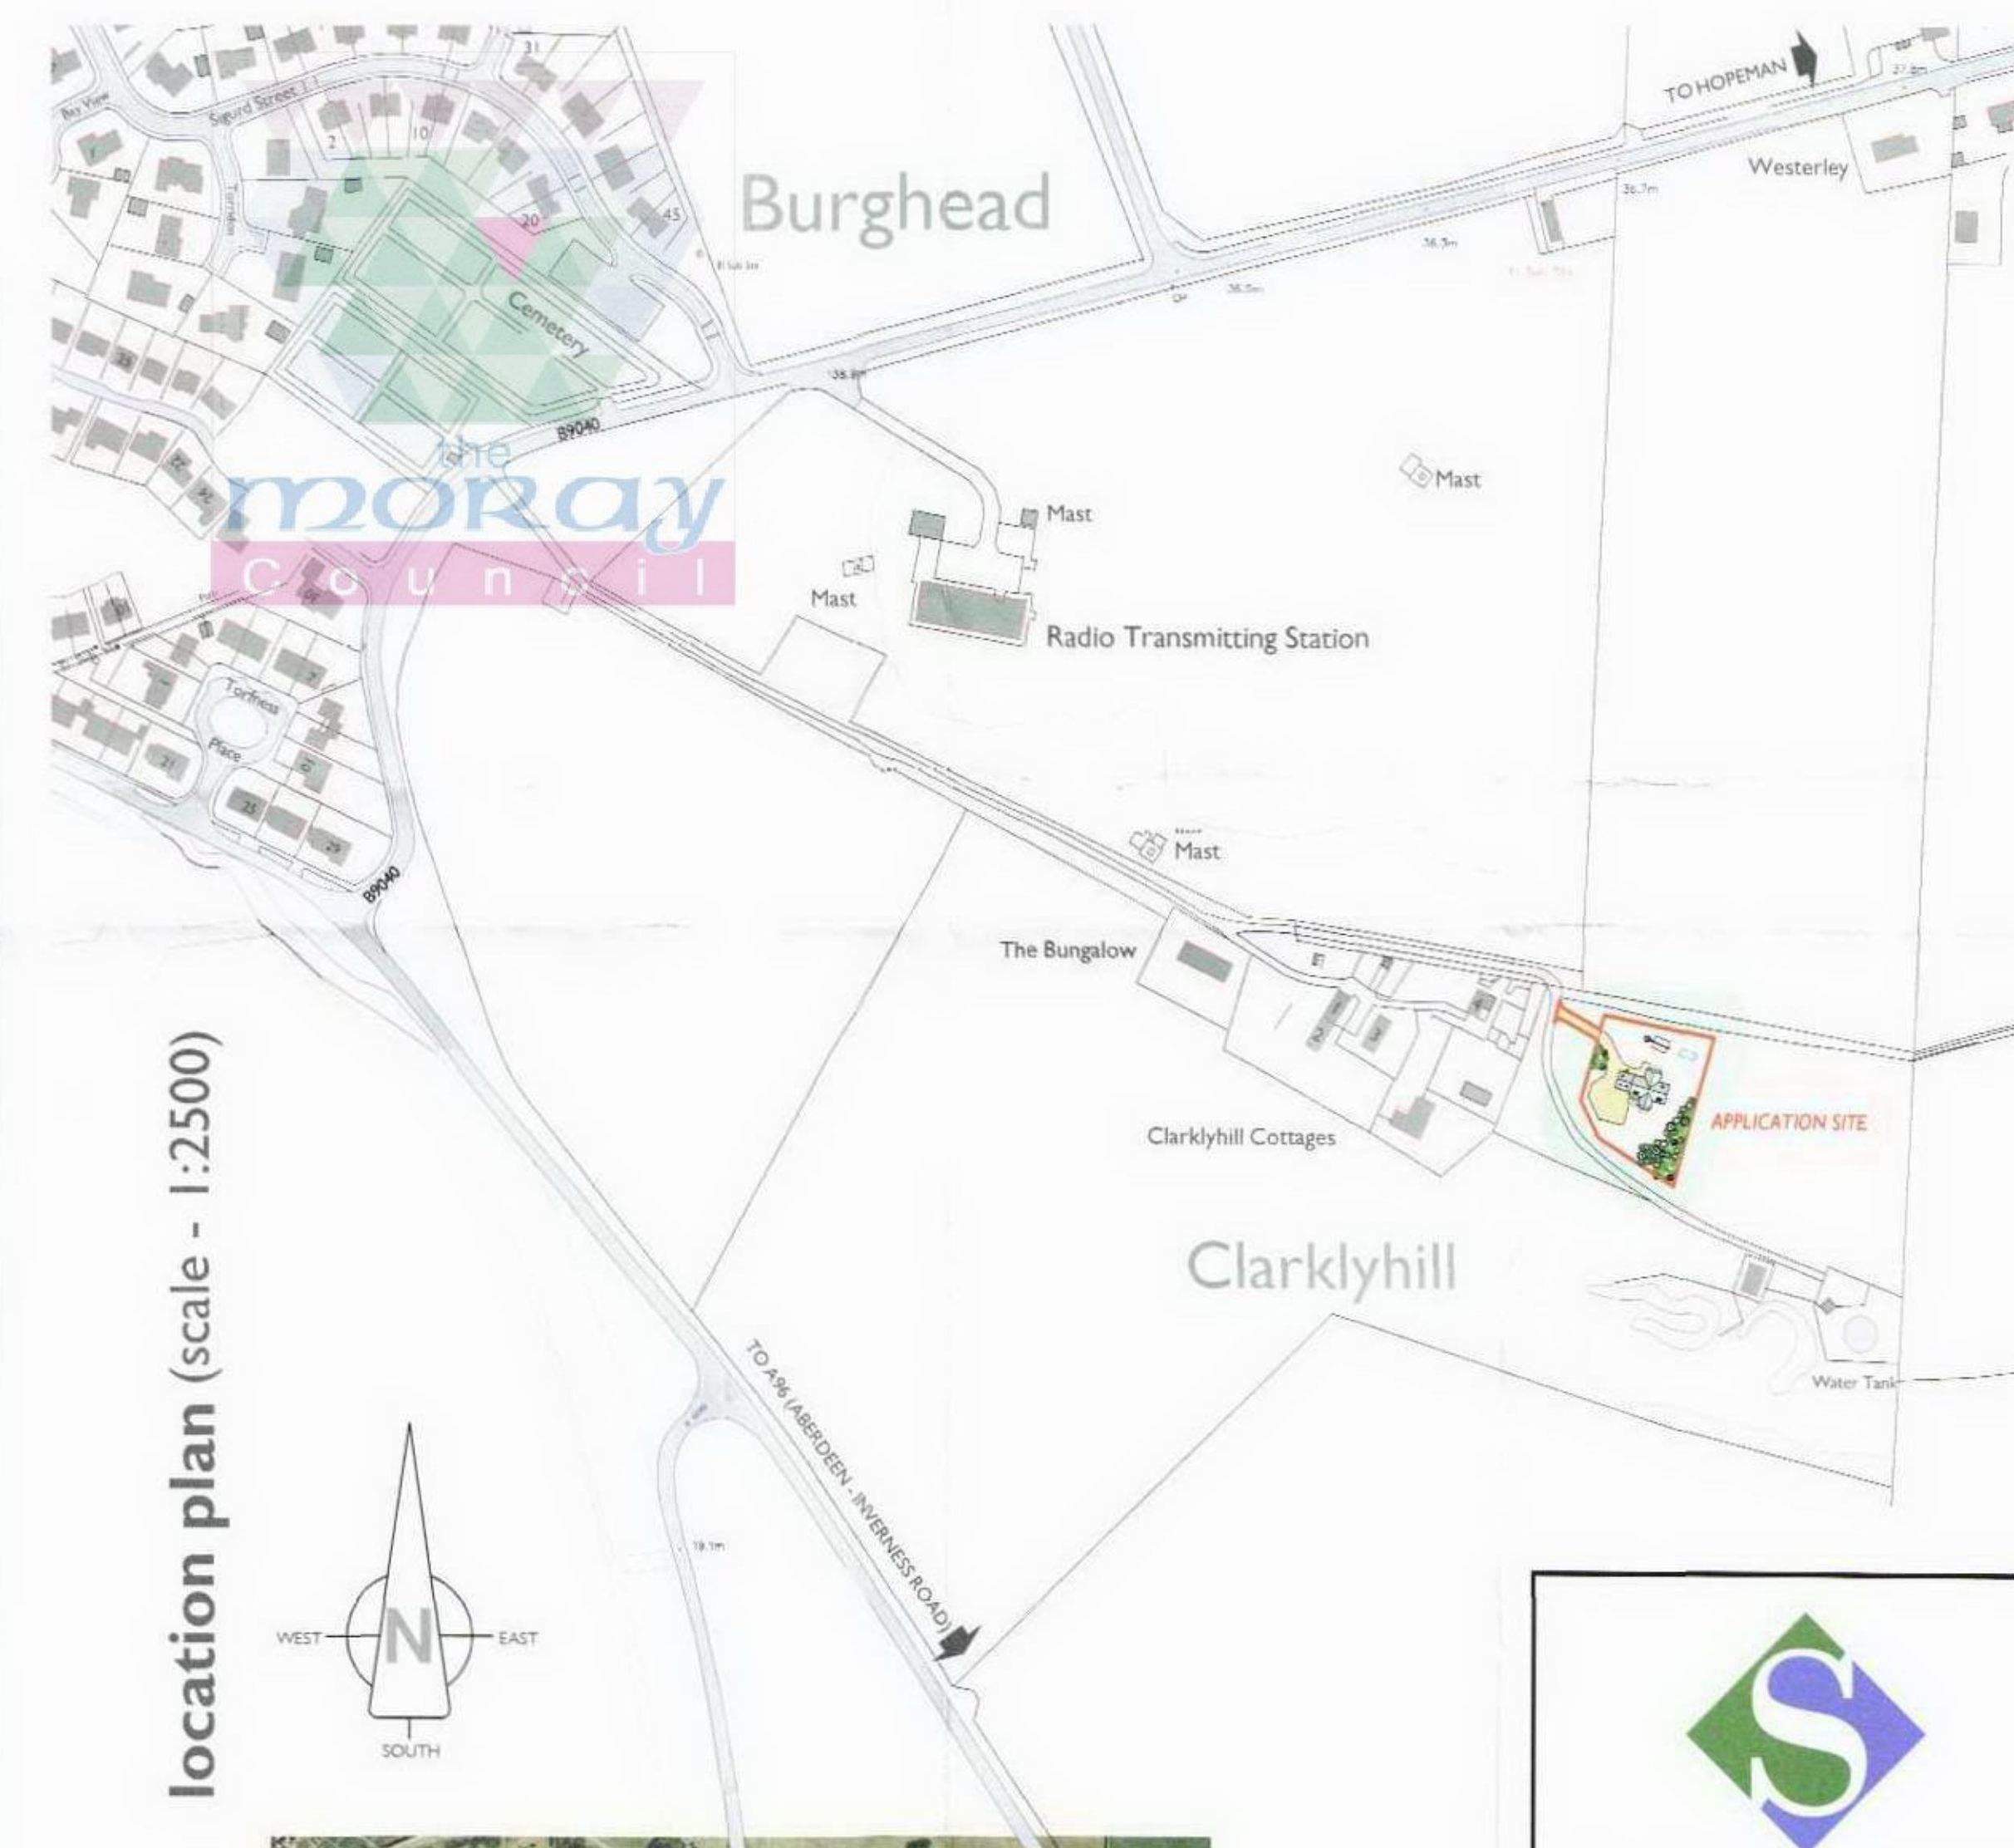
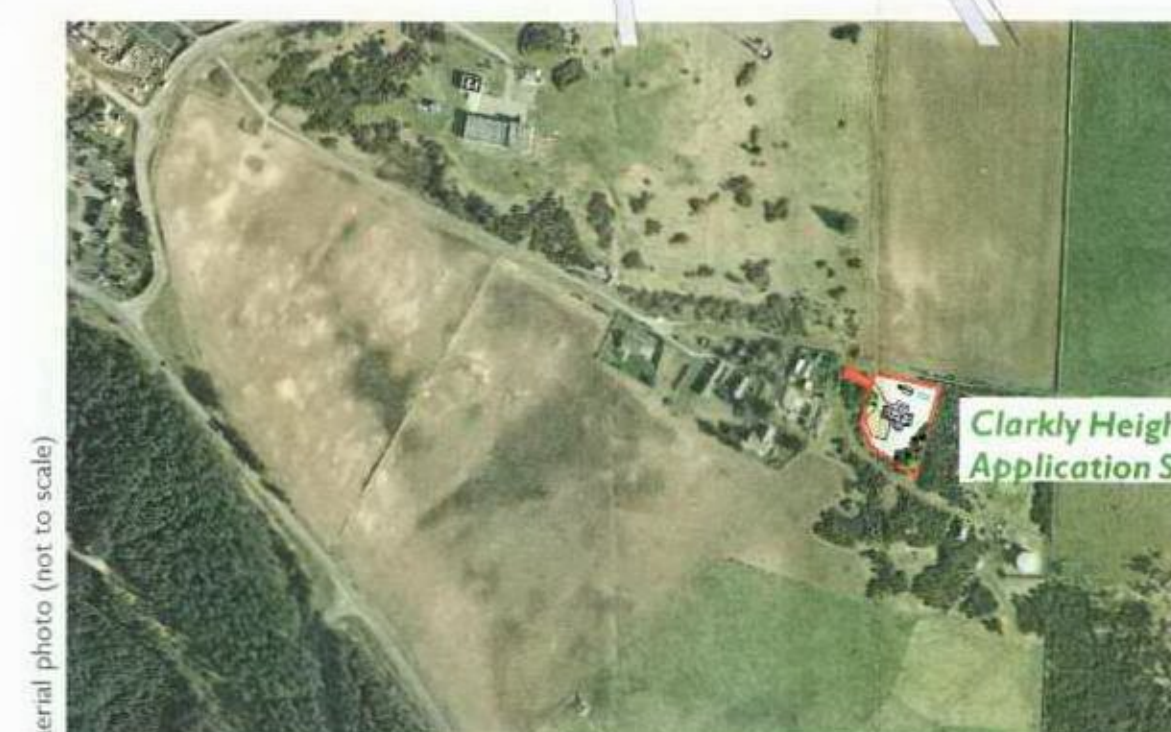
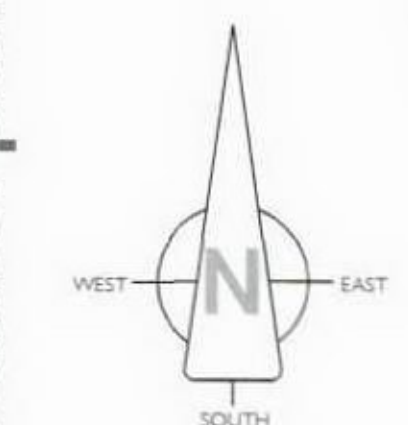
**Development Management
Environmental Services
The Moray Council**



site plan (scale - 1:500)



LOCATION PLAN (NOT TO SCALE)

**Location plan** (scale - 1:2500)




Strathdee Properties Ltd.

VIEWFIELD FARM, CRAIGELLACHIE
ABERLOUR, MORAY, AB38 9QT

T - (01340) 881784

F - (01340) 881783

PROJECT

Proposed erection of dwellinghouse with attached garage At Clarkly Heights, Clarklyhill, Burghead, by Elgin, Moray
For Mrs Diane McConachie

DRAWING DESCRIPTION

DRAWING DESCRIPTION
PLANNING DRAWING - SITE INFORMATION

DRAWING no.	SCALE
CLARKLY HEIGHTS / PLANNING / 01	1:500 AND AS STATED (A1)

DRAWN BY	DATE
S.Reid MCIAT	February 2012
Chartered Architectural Technologist	

RECEIVED
12 MAR 201

RECEIVED
12 MAR 201