






PROPOSED SOUTH ELEVATION
SCALE 1:100

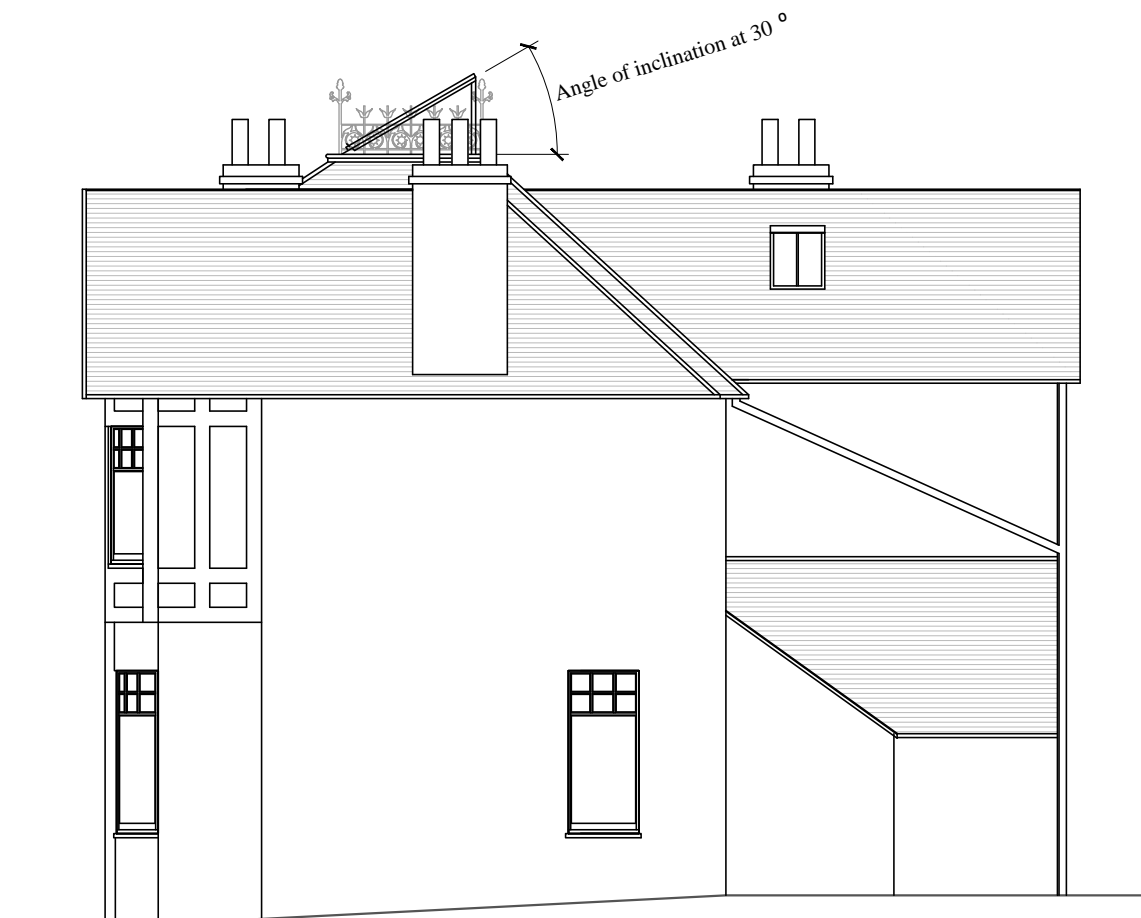

PROPOSED EAST ELEVATION
SCALE 1:100

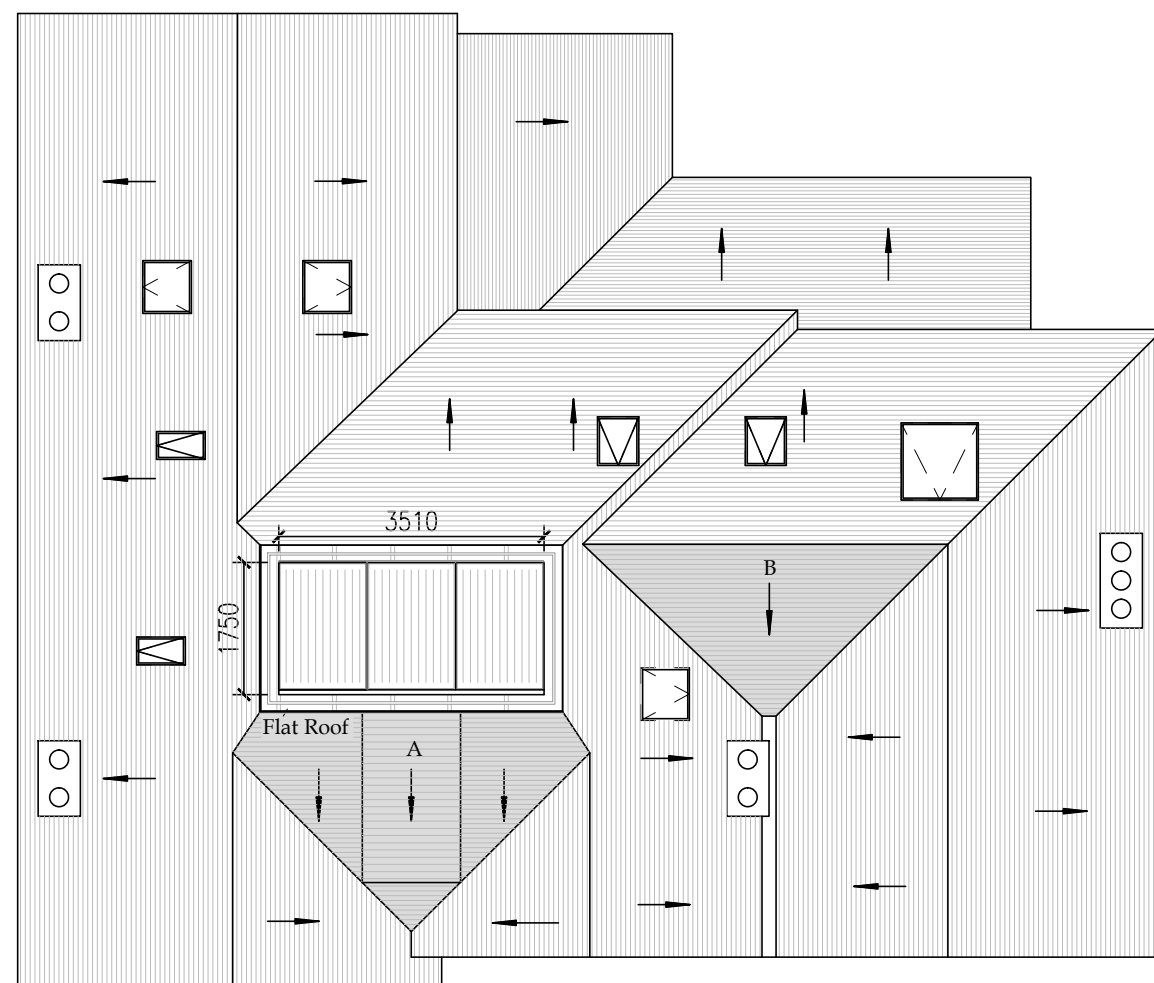

PROPOSED ROOF PLAN
SCALE 1:100

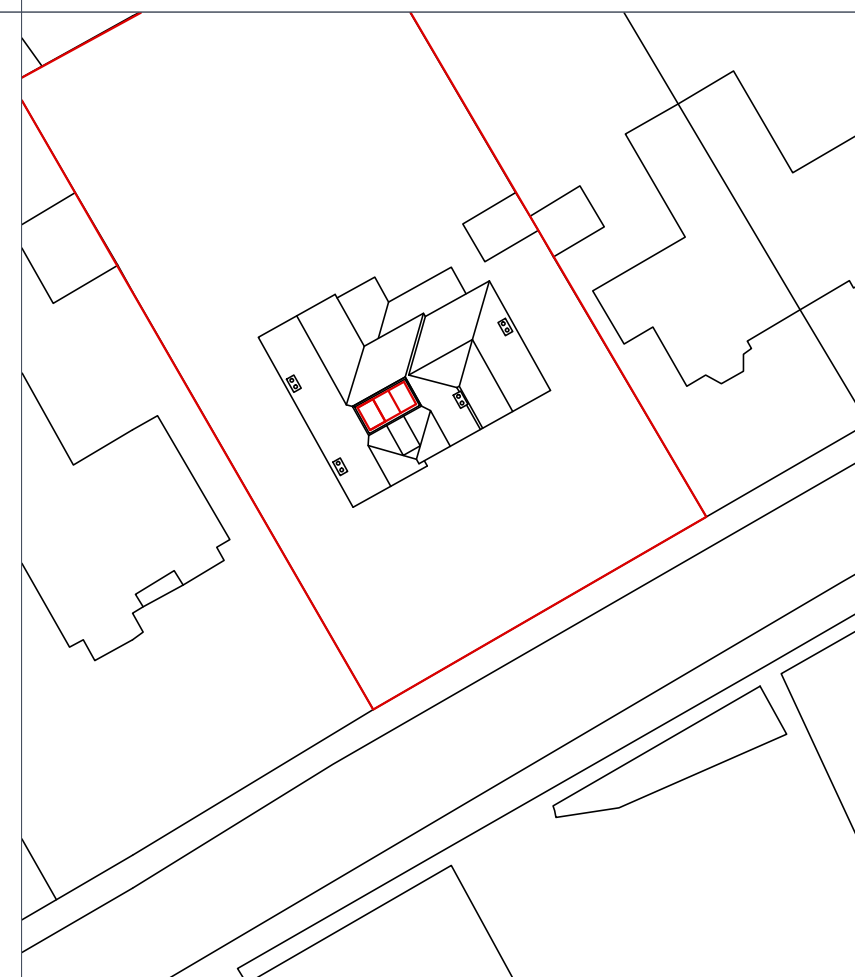

SITE PLAN
SCALE 1:500

Description:

- Standard flat roof installation.
- 3 collectors with overall dimensions of 3.51m by 1.75m
- Angle of inclination 30 degrees.
- Height of the panels is 1.01m

Rev: A - Amendments to iron railings

Rev:

Client:

Mr & Mrs K Bowlt
27 Forteath Avenue, Elgin

BOWLTS

chartered surveyors

Barnhill, Pluscarden, by Elgin, Moray, IV30 8TZ
Tel: (01343) 890400 :: Fax: (01343) 890222

Also at Seafield of Raigmore, Inverness, IV1 2PA
Tel: (01463) 235753 :: Fax (01463) 235838

Email: mail@bowlts.com :: www.bowlts.com

Title: Proposal for 3 Solar Panels on flat roof of Muirfield.

Drawn: ML/MY

Scale: As Shown

Date: 1/5/2012

Chk'd: SL

Drg. No. 0803/1 REVA

File Location: Q:\ClientData\KSB\888\CAD\0803\0803_SolarPP_RevA.dwg

This plan is based upon the Ordnance Survey Map with the sanction of the Controller of H.M. Stationery Office. Crown copyright reserved. O.S. Licence No: 100017943

