


Town & Country Planning  
(Scotland) Act, 1997  
as amended

**REFUSED**


23.5.13

Development Management  
Environmental Services  
Moray Council

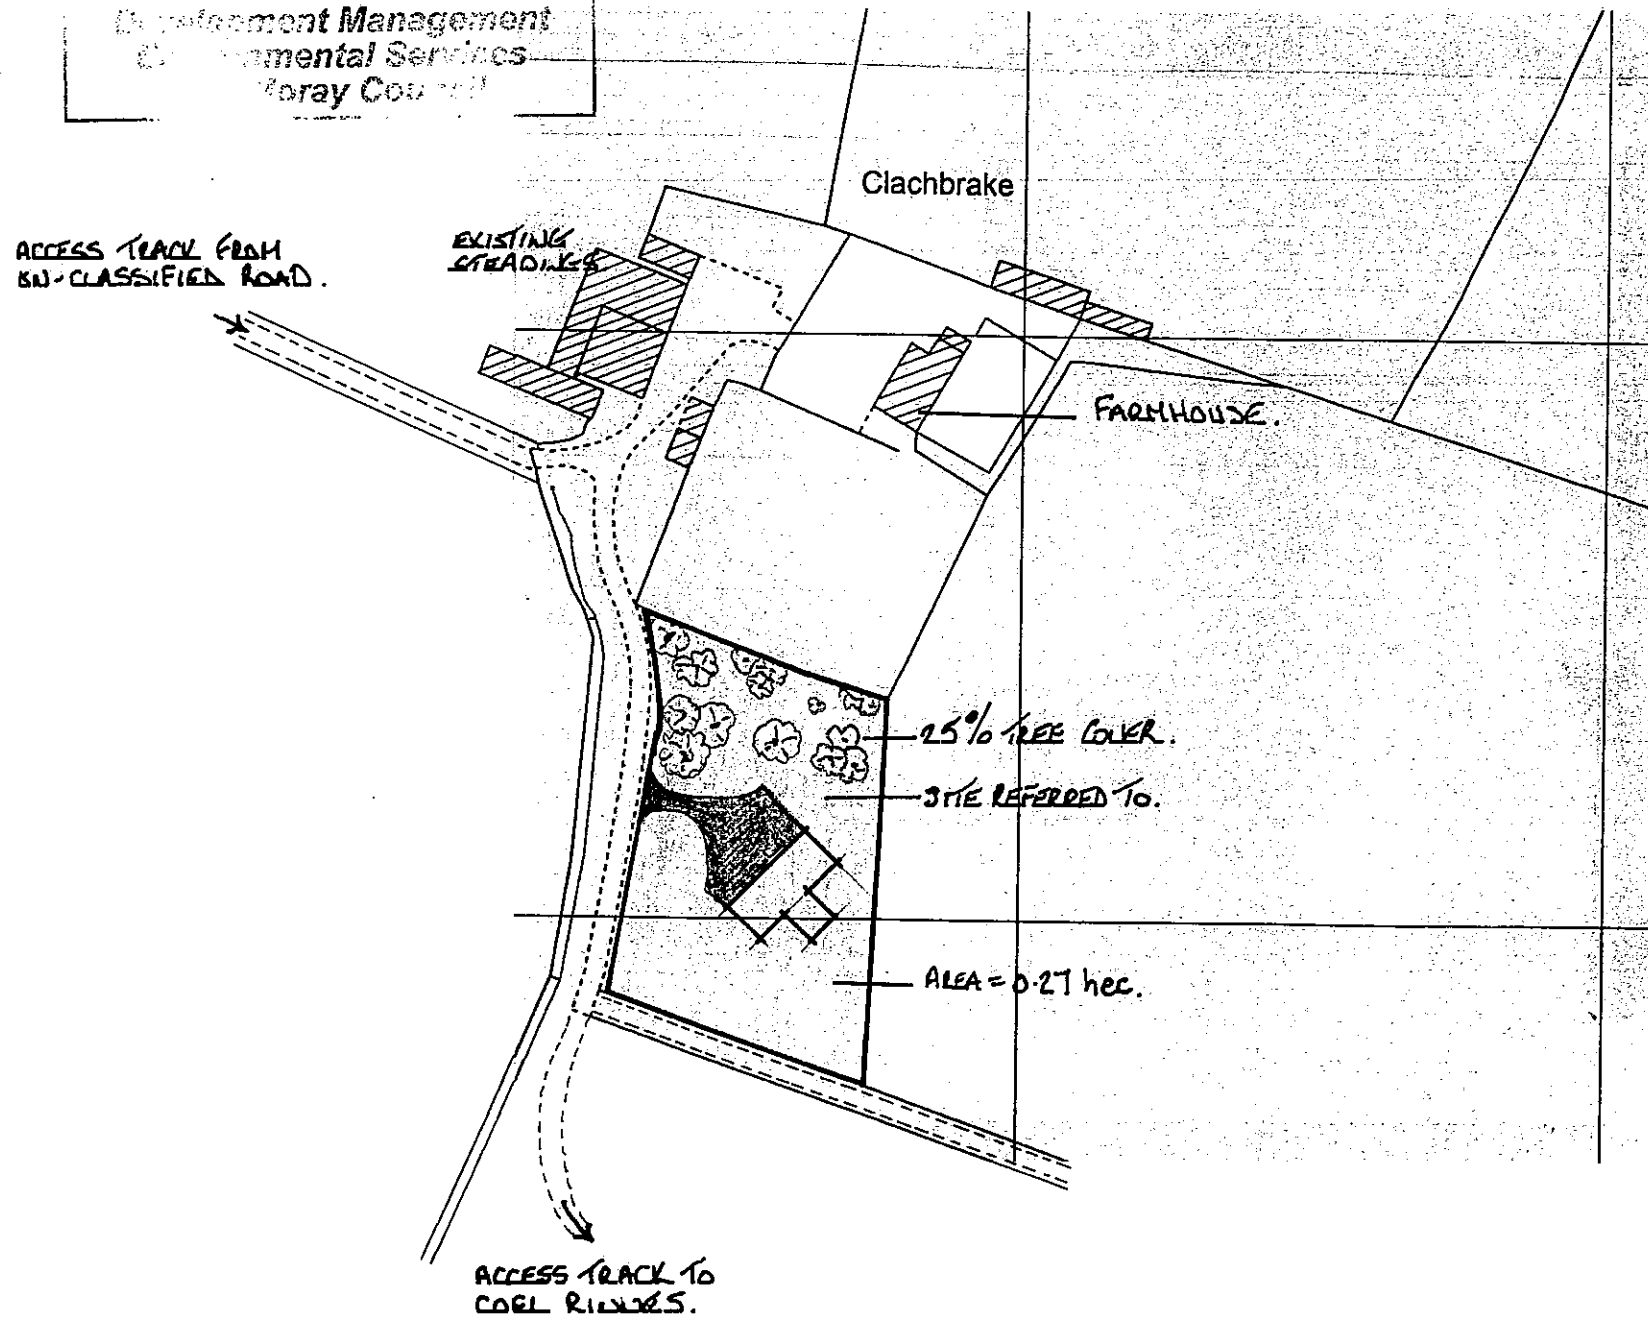

SITE PLAN 1:1250.

SITE REFERRED TO.

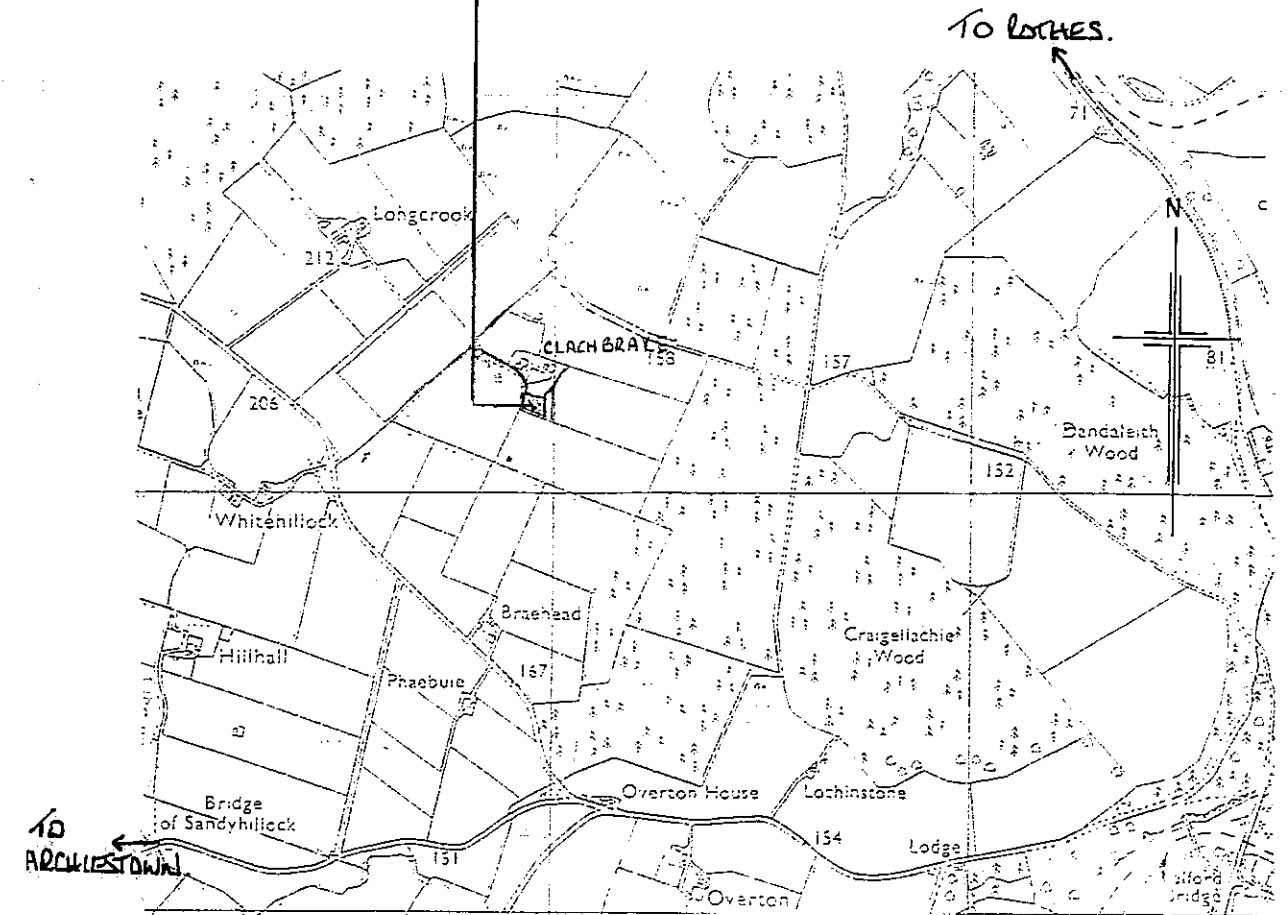

LOCATION PLAN.

RECEIVED

26 MAR 2013

PLANS PLUS (URQUHART)  
ARCHITECTURAL  
DESIGN CONSULTANTS

Main Street Offices, Urquhart, By Elgin IV30 8LG.  
Tel No 01343 842635 / 07766 315501 ctkplans aol.com

Project PPP TO ERECT NEW DWELLING HOUSE AT RABBIT ROCK, WESTER ELCHIES, CRAIGELLACHIE.		Project No. 12-68-D-1
Client JEAN ALLEN.	Drawn By COLIN T KEIR	Scale 1:1250 AND 1-5000