





EXTERNAL FINISHES:-SLATE ROOF WITH LEAD RIDGE NUT BROWN TIMBER WINDOWS AND DOORS **REDWOOD FACIAS AND SOFFITS** SIBERIAN LARCH CLADDING

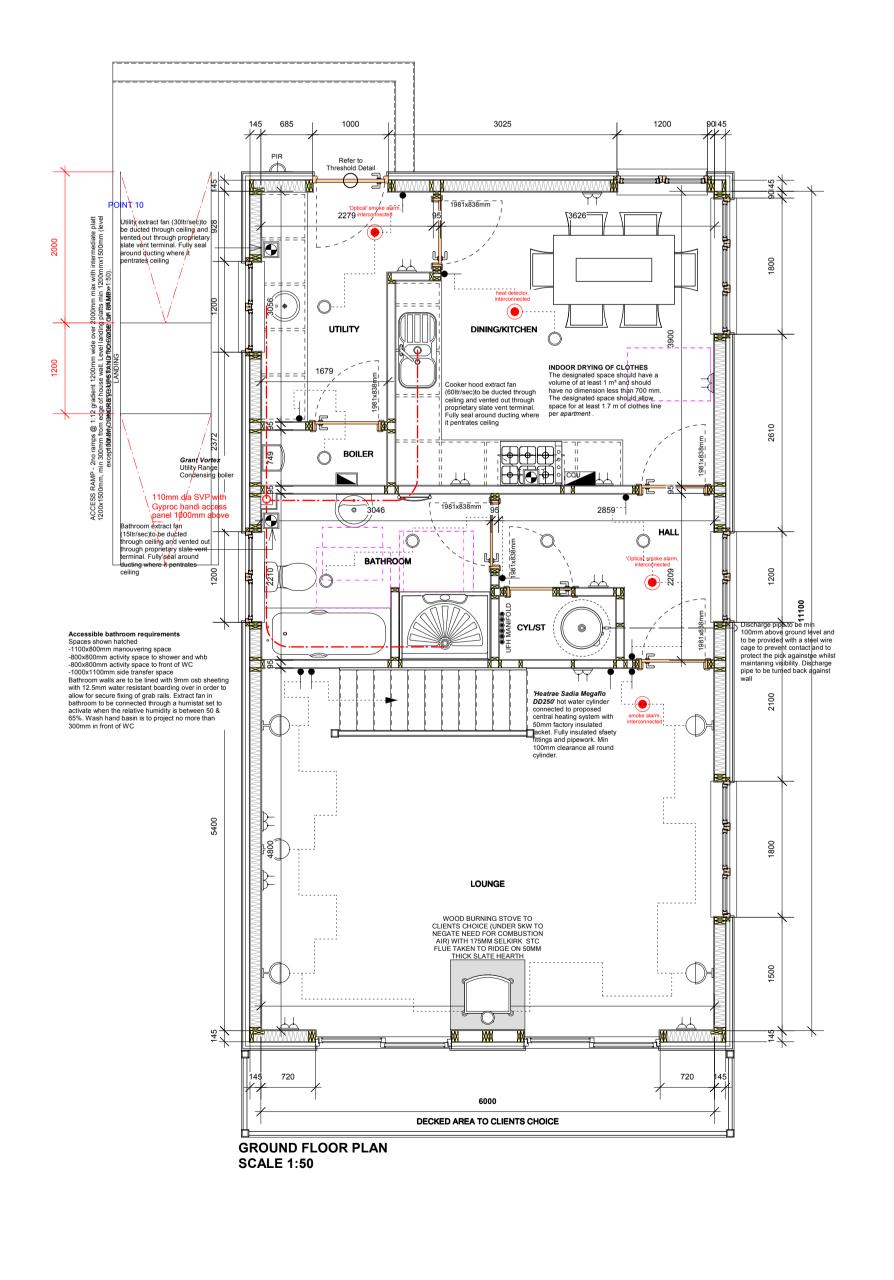


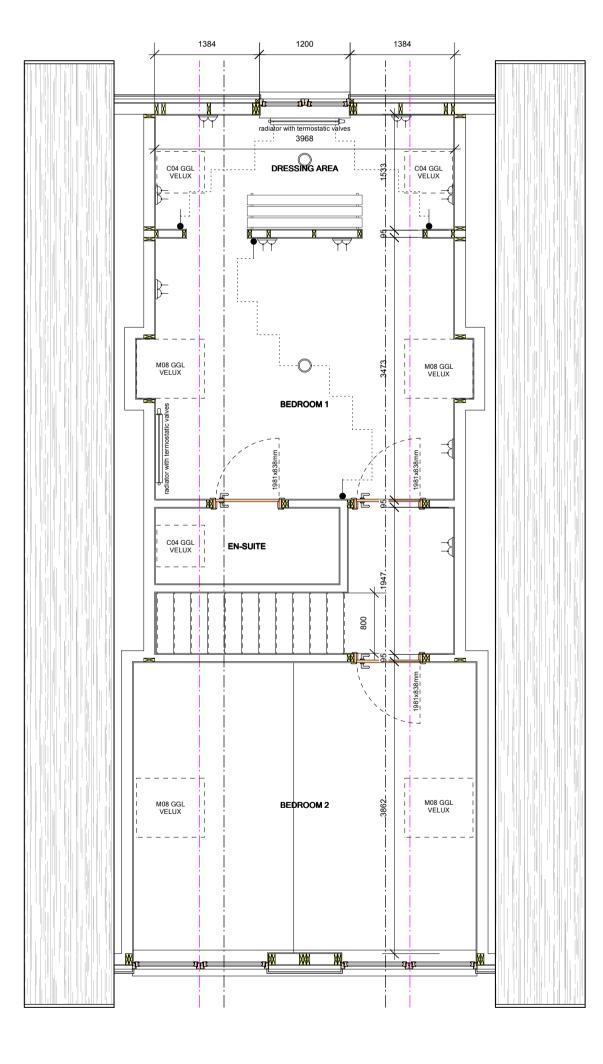

FIRST FLOOR PLAN SCALE 1:50

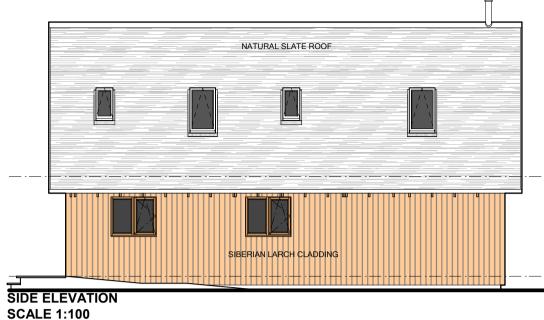

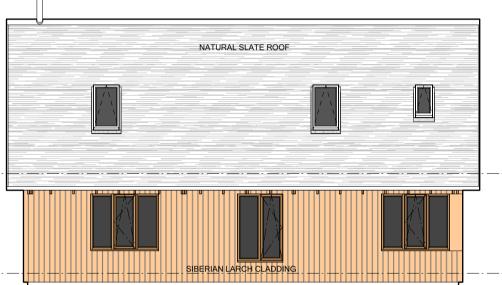

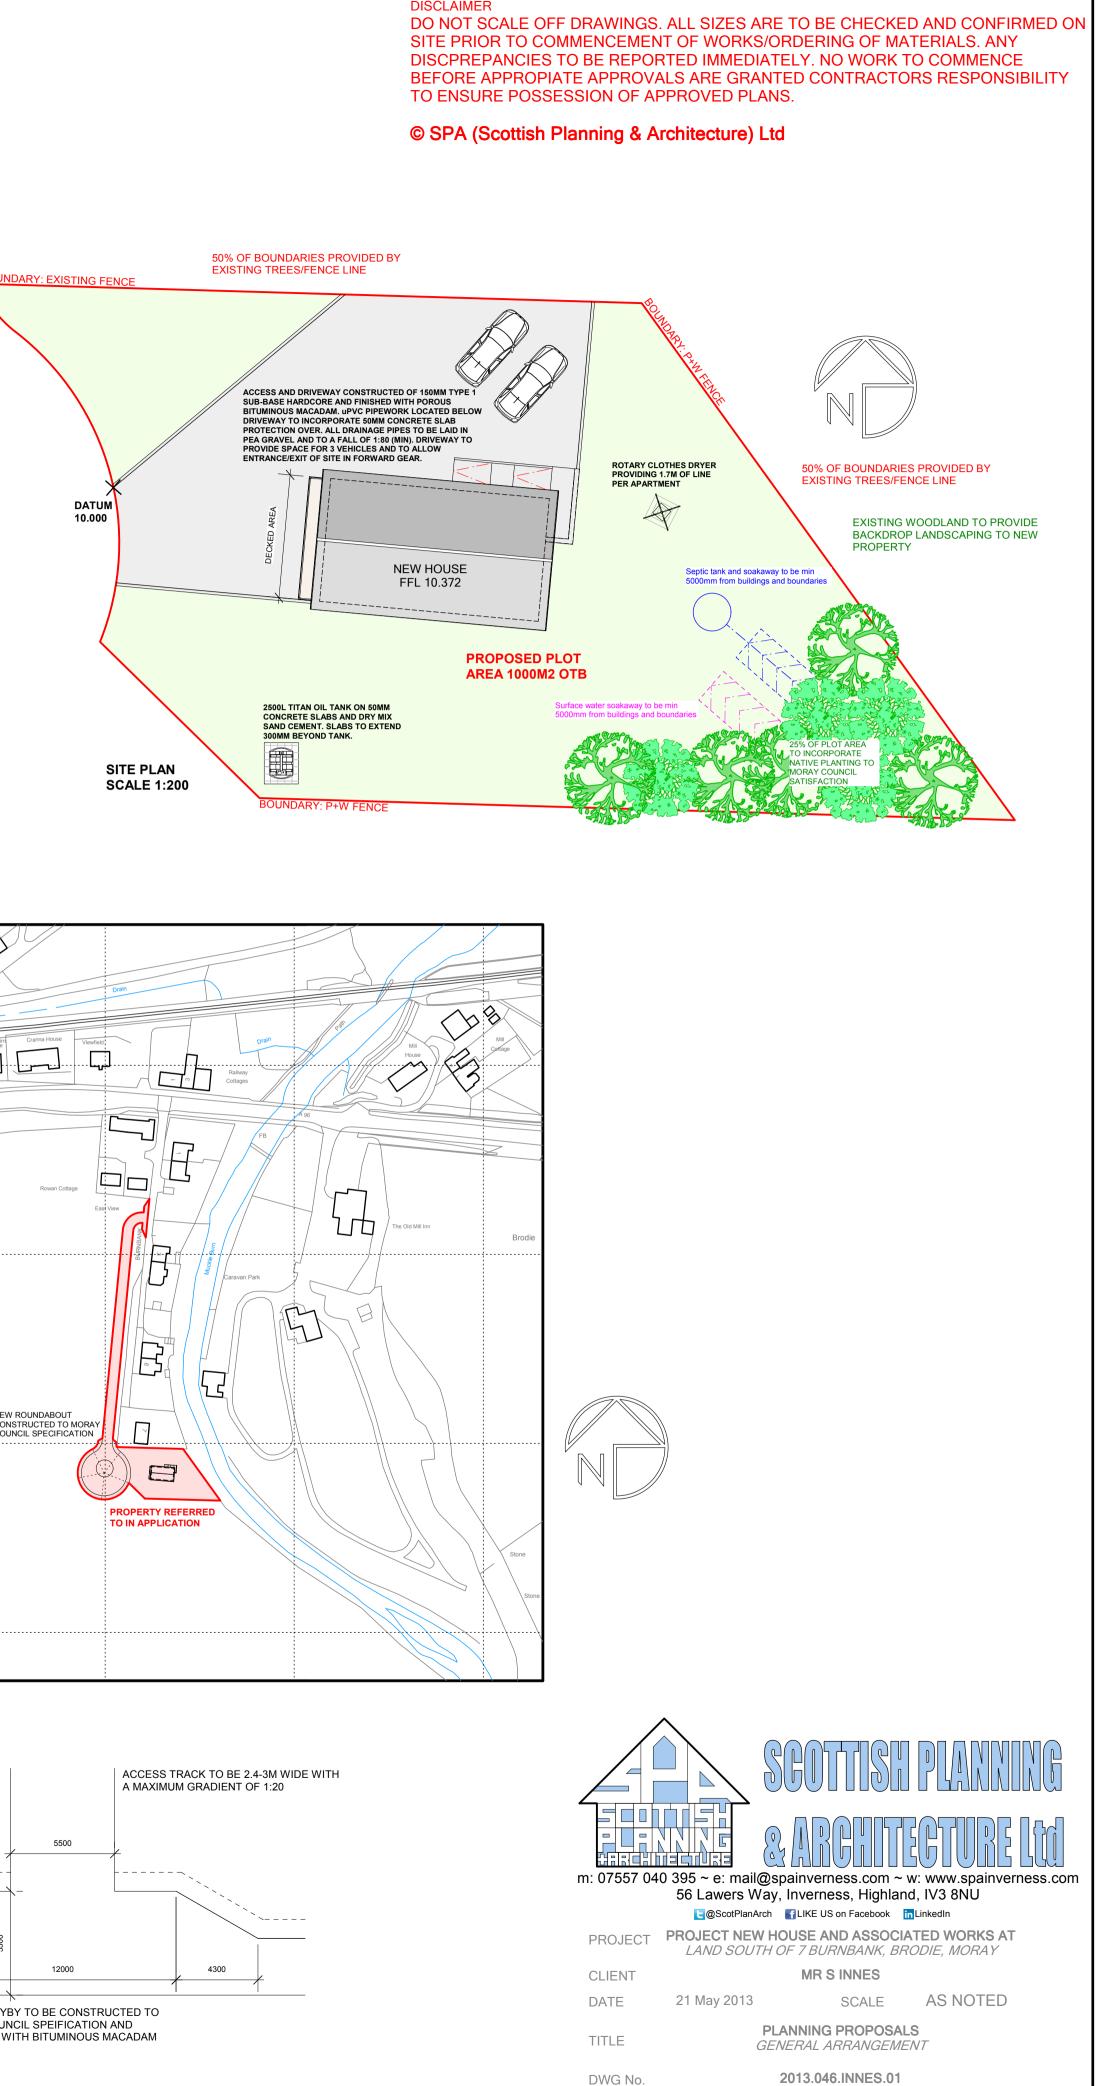

SIDE ELEVATION SCALE 1:100

