


Town & Country Planning
(Scotland) Act, 1997
as amended

REFUSED

15.3.13

Development Management
Environmental Services
The Moray Council

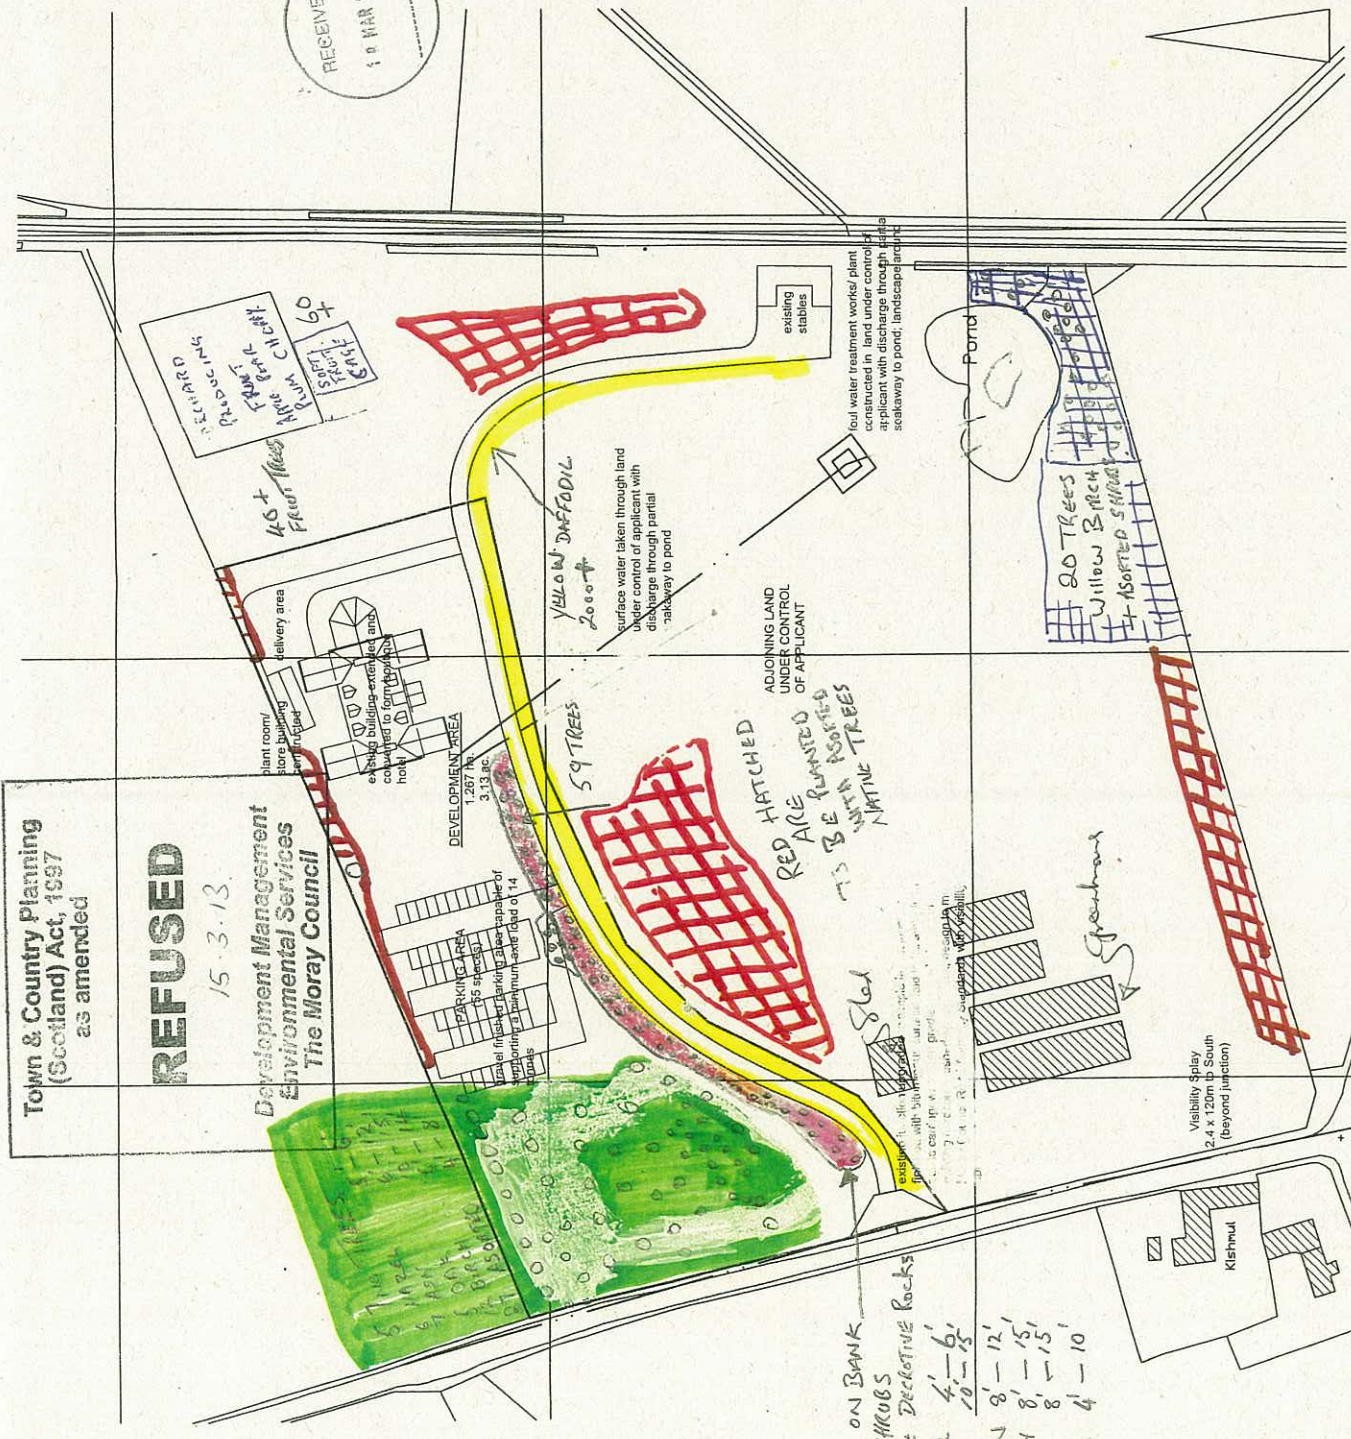


RECEIVED
10 MAR 2013

NOTES
Do not scale from this drawing. Figured dimensions only are to be used. All dimensions not to be checked on site by the Contractor prior to the commencement of any work. Where applicable, dimensions and details are to be read in conjunction with specialist consultants' drawings; any disparity between drawings is to be brought to the attention of Smiths Gore prior to the commencement of any fabrication or building works. This drawing is the property of Smiths Gore and may not be reproduced without their permission.

REVISIONS

REV	NOTE	DATE

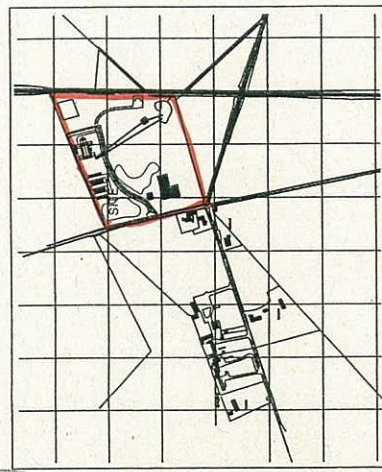

SMITHSGORE

JOB TITLE Agricultural Building, Easter Colfield, Aves, ELGIN, Moray.	
CLIENT P Smith Esq, 2 Damhead Steadings, Kinloss, FORRES, IV36 3UA	
DRAWING TITLE Potential Hotel Development - Block and Location Plan.	
SCALE As Shown.	DRAWING NUMBER 102/058/01
REV	
DRAWING STATUS Sketch Planning Consent Scheme.	
DRAWN NS.	CHECKED DS.
DATE Oct. 2010.	
7 THE SQUARE FOCHABERS MORAY IV32 7DG	
TEL: 01343 823030 FAX: 01343 823030	

DO NOT SCALE any dimensional discrepancies to be referred to Smiths Gore.
SPECIFICATIONS are not to be supposed queries to be referred to Smiths Gore.

NOTE: THIS DRAWING TO BE READ IN CONJUNCTION WITH ALL OTHERS ISSUED AS PART OF THE DRAWING SERIES (DWG REF: 102/058/...) TOGETHER WITH ALL CONSULTANT'S DRAWINGS

BLOCK PLAN.
Scale 1:1,250 @ A3.
Based on O.S Sheet NJ 3564.
Crown Copyright.
All rights reserved.
Licence No. 100020449.


- TREES ON BANK
59 + SHRUBS
2 LARGE DECIDUOUS ROCKS
2 HAZEL 4'-6'
2 OAK 10'-15'
4 ROWAN 8'-12'
2 BIRCH 8'-15'
2 ASH 8'-15'
1 PLANTED 4'-10'

NOTES

Do not scale from this drawing. Figured dimensions only are to be used. All dimensions must be checked on site by the Contractor prior to the commencement of any fabrication or building works. Where applicable, dimensions and details are to be read in conjunction with specialist consultants' drawings; any disparity between drawings is to be brought to the attention of Smiths Gore prior to the commencement of any fabrication or building works. This drawing is the property of Smiths Gore and may not be reproduced without their permission.

REVISIONS

REV	NOTE	DATE

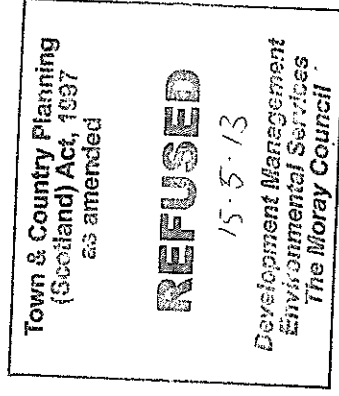

SMITHSGORE

JOB TITLE
Agricultural Building, Easter Cotfield,
Aves, Elgin, Moray.

CLIENT
P Smith Esq, 2 Darnley Steadings,
Knox, Forres, N39 3JA

DRAWING TITLE
Potential Hotel Development - Ground Floor Plan


SCALE	DRAWING NUMBER	REV
As Shown	1021058/02	

DRAWING STATUS
Sketch Planning Consent Schema

DRAWN	CHECKED	DATE
NS	DS	Oct 2010

7 THE SQUARE	FOCHABERS	MORAY	IV32 7DG

TEL: 01343 823000 FAX: 01343 823030

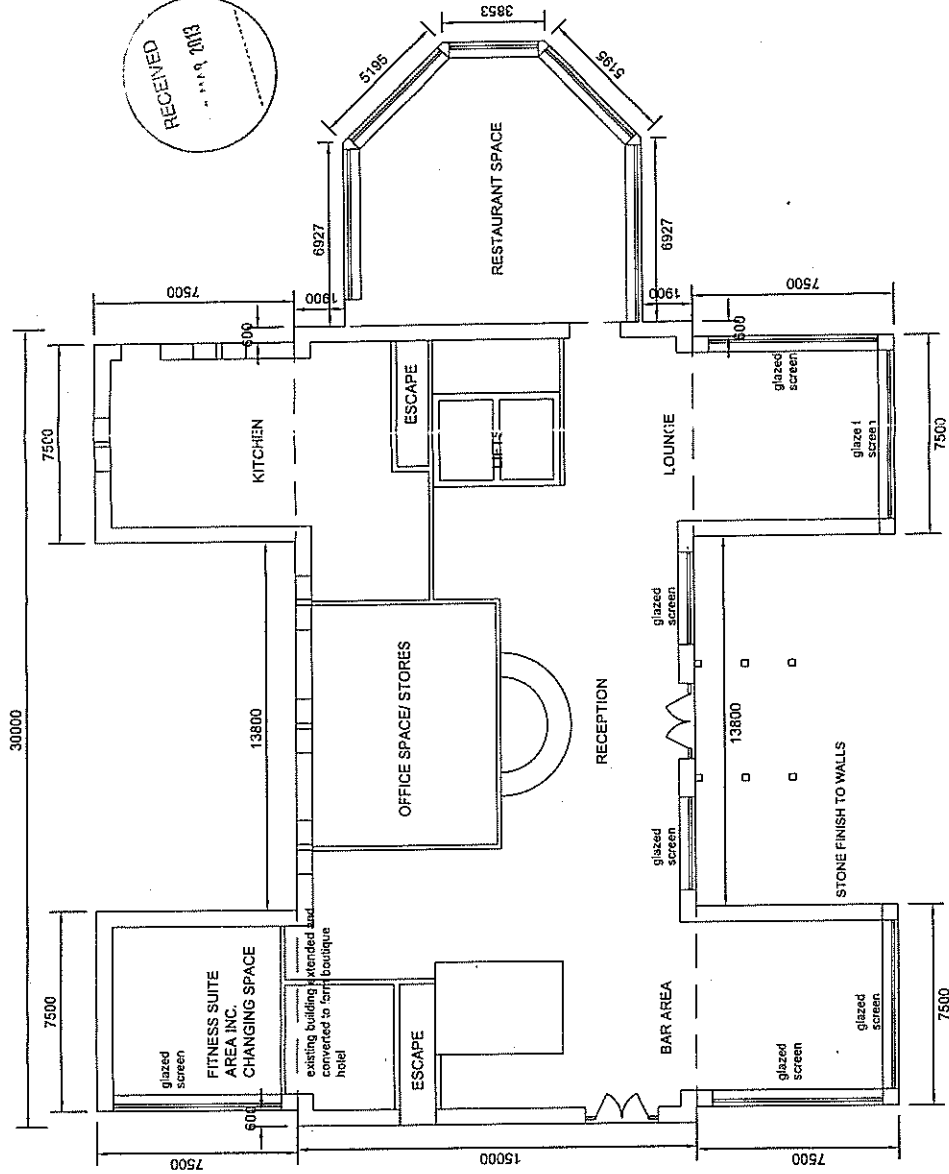

DC NOT SCALE any dimensional discrepancies to be referred to Smiths Gore. SPECIFICATIONS are not be supposed queries to be referred to Smiths Gore.

NOTE: THIS DRAWING TO BE READ IN CONJUNCTION WITH ALL OTHERS ISSUED AS PART OF THE DRAWING SERIES (DWG REF: 1021058/--) TOGETHER WITH ALL CONSULTANTS DRAWINGS

NOTES

Do not scale from this drawing. Figured dimensions only are to be used. All dimensions must be checked on site by the Contractor prior to the commencement of any fabrication or building works. Where applicable, dimensions and details are to be read in conjunction with specialist consultants' drawings: any disparity between drawings is to be brought to the attention of Smiths Gore prior to the commencement of any fabrication or building works. This drawing is the property of Smiths Gore and may not be reproduced without their permission.

REVISIONS

REV	NOTE	DATE
-----	------	------



SMITHSGORE

JOB TITLE
Agricultural Building, Easter Cotfield,
Aber, ELGIN, Moray.

CLIENT
P Smith Esq, 2 Darnhead Sleasings,
Kilross, FORRES, N38 3UA

DRAWING TITLE
Potential Hotel Development - 1st Floor Plan.

SCALE
As Shown.

DRAWING STATUS
Sketch Planning Consent Scheme.

DRAWN
NS.

CHECKED
DS.

DATE
Oct 2010.


7 THE SQUARE
FOCHABERS

MORAY
IV32 7DG

TEL: 01343 823000



INDICATIVE ROOM LAYOUT (SUBJECT TO CONFIRMATION)

 

NOTE: THIS DRAWING TO BE READ IN CONJUNCTION WITH ALL OTHERS ISSUED AS PART OF THE DRAWING SERIES (DWG REF: 1021058/--) TOGETHER WITH ALL CONSULTANTS' DRAWINGS

DO NOT SCALE any dimensional discrepancies to be referred to Smiths Gore. SPECIFICATIONS are not be supposed queries to be referred to Smiths Gore.

Town & Country Planning
(Scotland) Act, 1997
as amended

REFUSED

15.5.13


Development Management
Environmental Services
The Moray Council

NOTES

Do not scale from this drawing. Figured dimensions only are to be used. All dimensions must be checked on site by the Contractor prior to the commencement of any fabrication or building works. Where applicable, dimensions and details are to be read in conjunction with specialist consultants' drawings; any discrepancy between drawings is to be brought to the attention of Smiths Gore prior to the commencement of any fabrication or building works. This drawing is the property of Smiths Gore and may not be reproduced without their permission.

REVISIONS

REV	NOTE	DATE

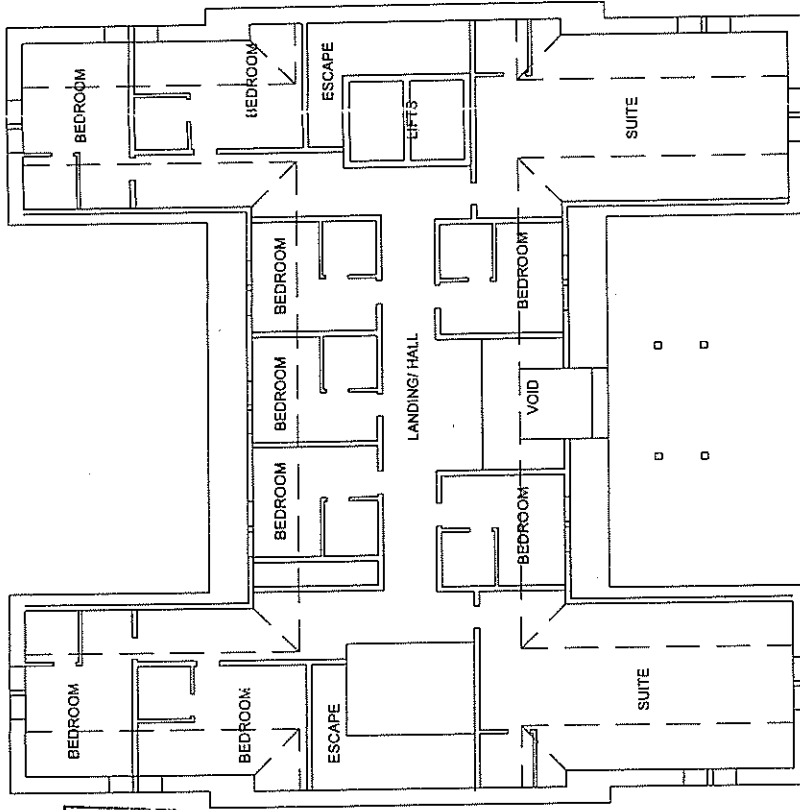

Town & Country Planning
(Scotland) Act, 1997
as amended

REFUSED

15.5.13

Development Management
Permitting Services
Gray Council



SMITHSGORE

JOB TITLE Agricultural Building, Easter Colfield, Aves, ELGIN, Moray.	
CLIENT P Smith Esq, 2 Damhead Standings, Kilross, FORRES, MS 3/A	
DRAWING TITLE Potential Hotel Development - 2nd Floor Plan.	
SCALE As Shown.	DRAWING NUMBER 1021058/04
REV	
DRAWING STATUS Sketch Planning Consent Scheme.	
DRAWN NS.	CHECKED DS.
DATE Oct 2010.	
7 THE SQUARE MORAY IV32 7DG	
TEL: 01343 823000	
FAX: 01343 823030	

INDICATIVE ROOM LAYOUT (SUBJECT TO CONFIRMATION)

NOTE: THIS DRAWING TO BE READ IN CONJUNCTION WITH ALL OTHERS ISSUED AS PART OF THE DRAWING SERIES (DWG REF: 1021058/--) TOGETHER WITH ALL CONSULTANT'S DRAWINGS

DO NOT SCALE any dimensional discrepancies to be referred to Smiths Gore. SPECIFICATIONS are not be supposed queries to be referred to Smiths Gore.