
PLANNING DRAWING - SITE INFORMATION

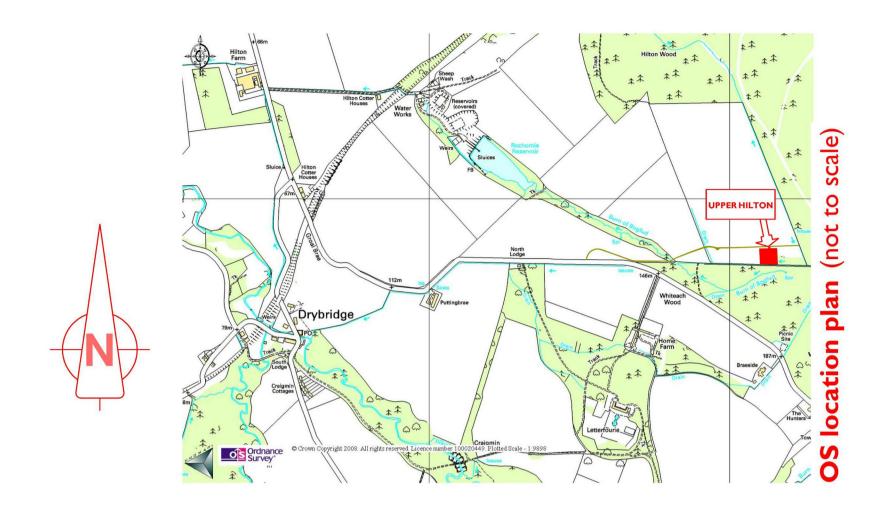

Typical 3d image of house design
Produced using TurboCAD V.20 professional, 3DS max design 2013 and Photoshop CS




Town & Country Planning (Scotland) Act, 1997 as amended

REFUSED

05 JULY 2013

Development Management Environmental Services The Moray Council

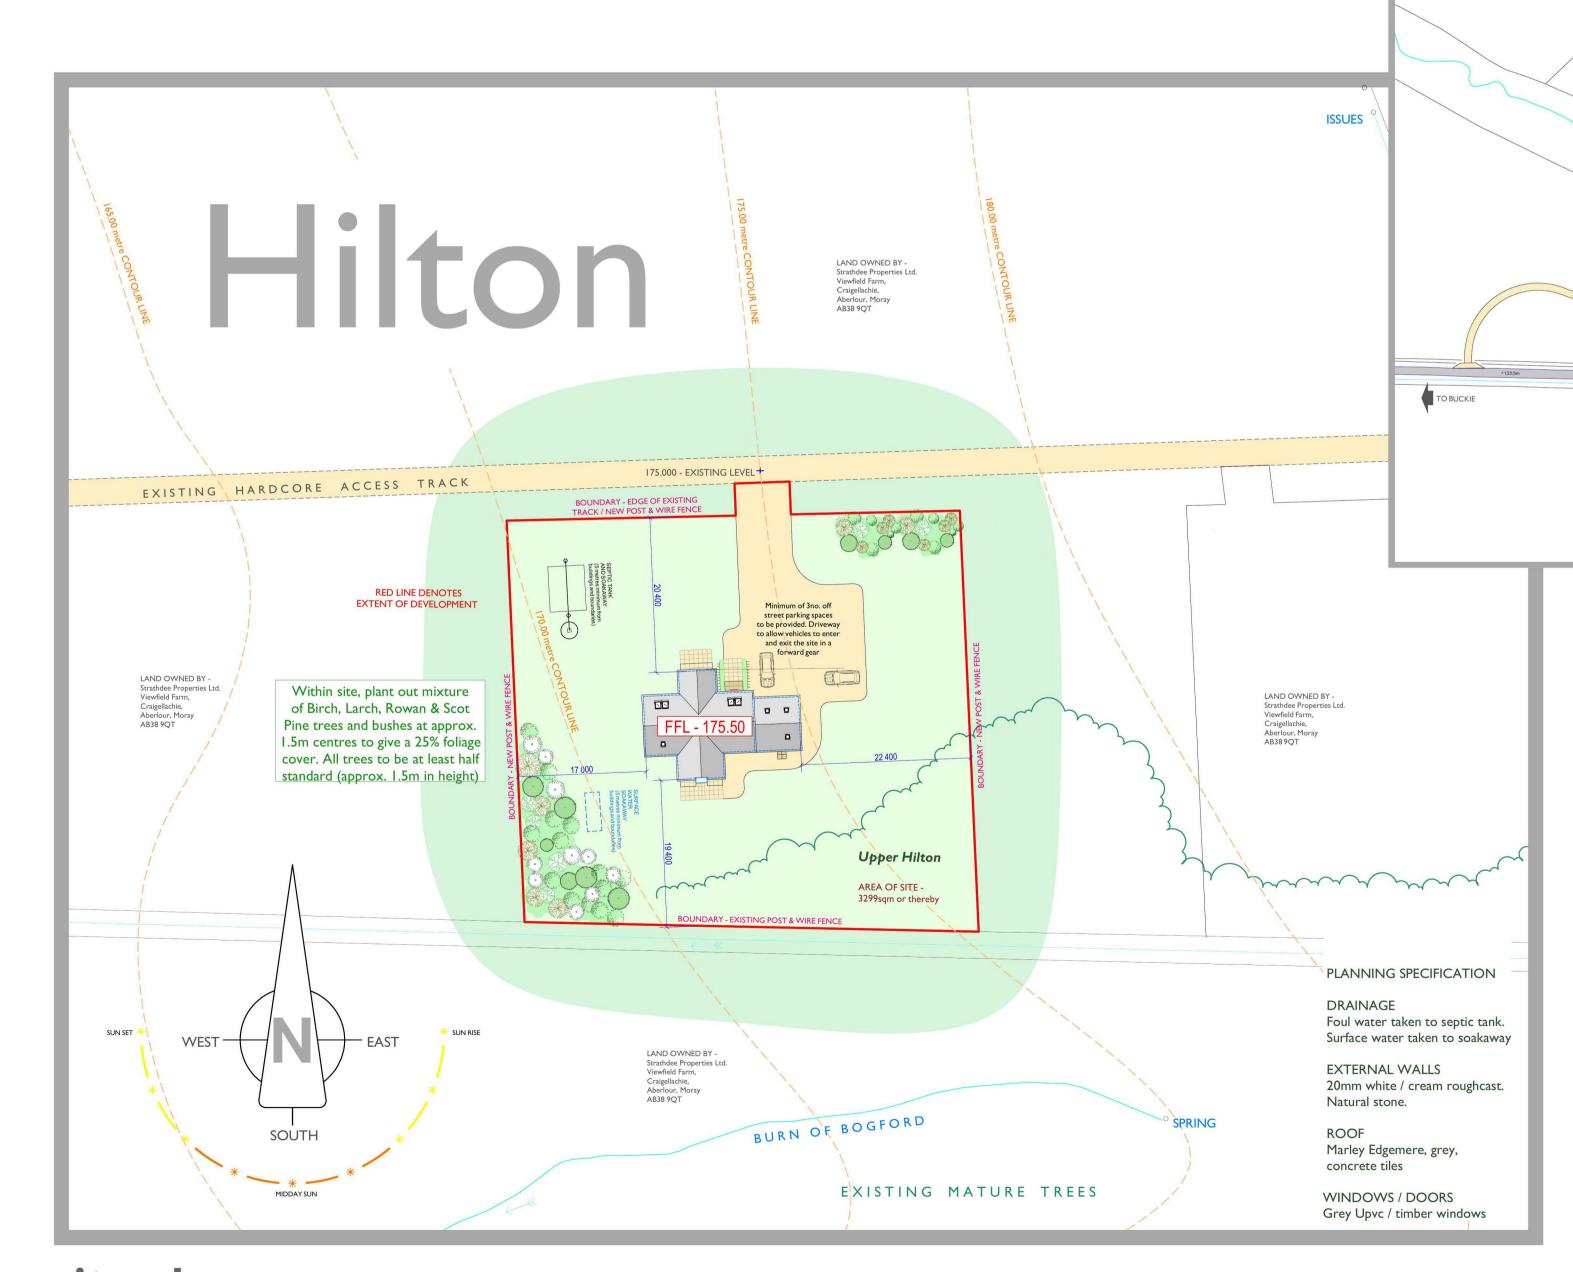



Whiteach wood



Strathdee Properties Ltd.

VIEWFIELD FARM, CRAIGELLACHIE, ABERLOUR, MORAY, AB38 9QT

F - (01340) 881783

location plan (scale - 1:2000)

Proposed erection of dwellinghouse with attached garage At Upper Hilton, Hilton Wood, Hilton Farm, Buckie For Mr Gavin Strathdee

DRAWING DESCRIPTION PLANNING DRAWING - SITE INFORMATION

DRAWING no. UPPERHILTON / PLANNING / 01

SCALE 1:500 & AS STATED (AI)

DATE

May 2013

DRAWN BY S.Reid MCIAT

Chartered Architectural Technologist

site plan (scale - 1:500)