





east elevation

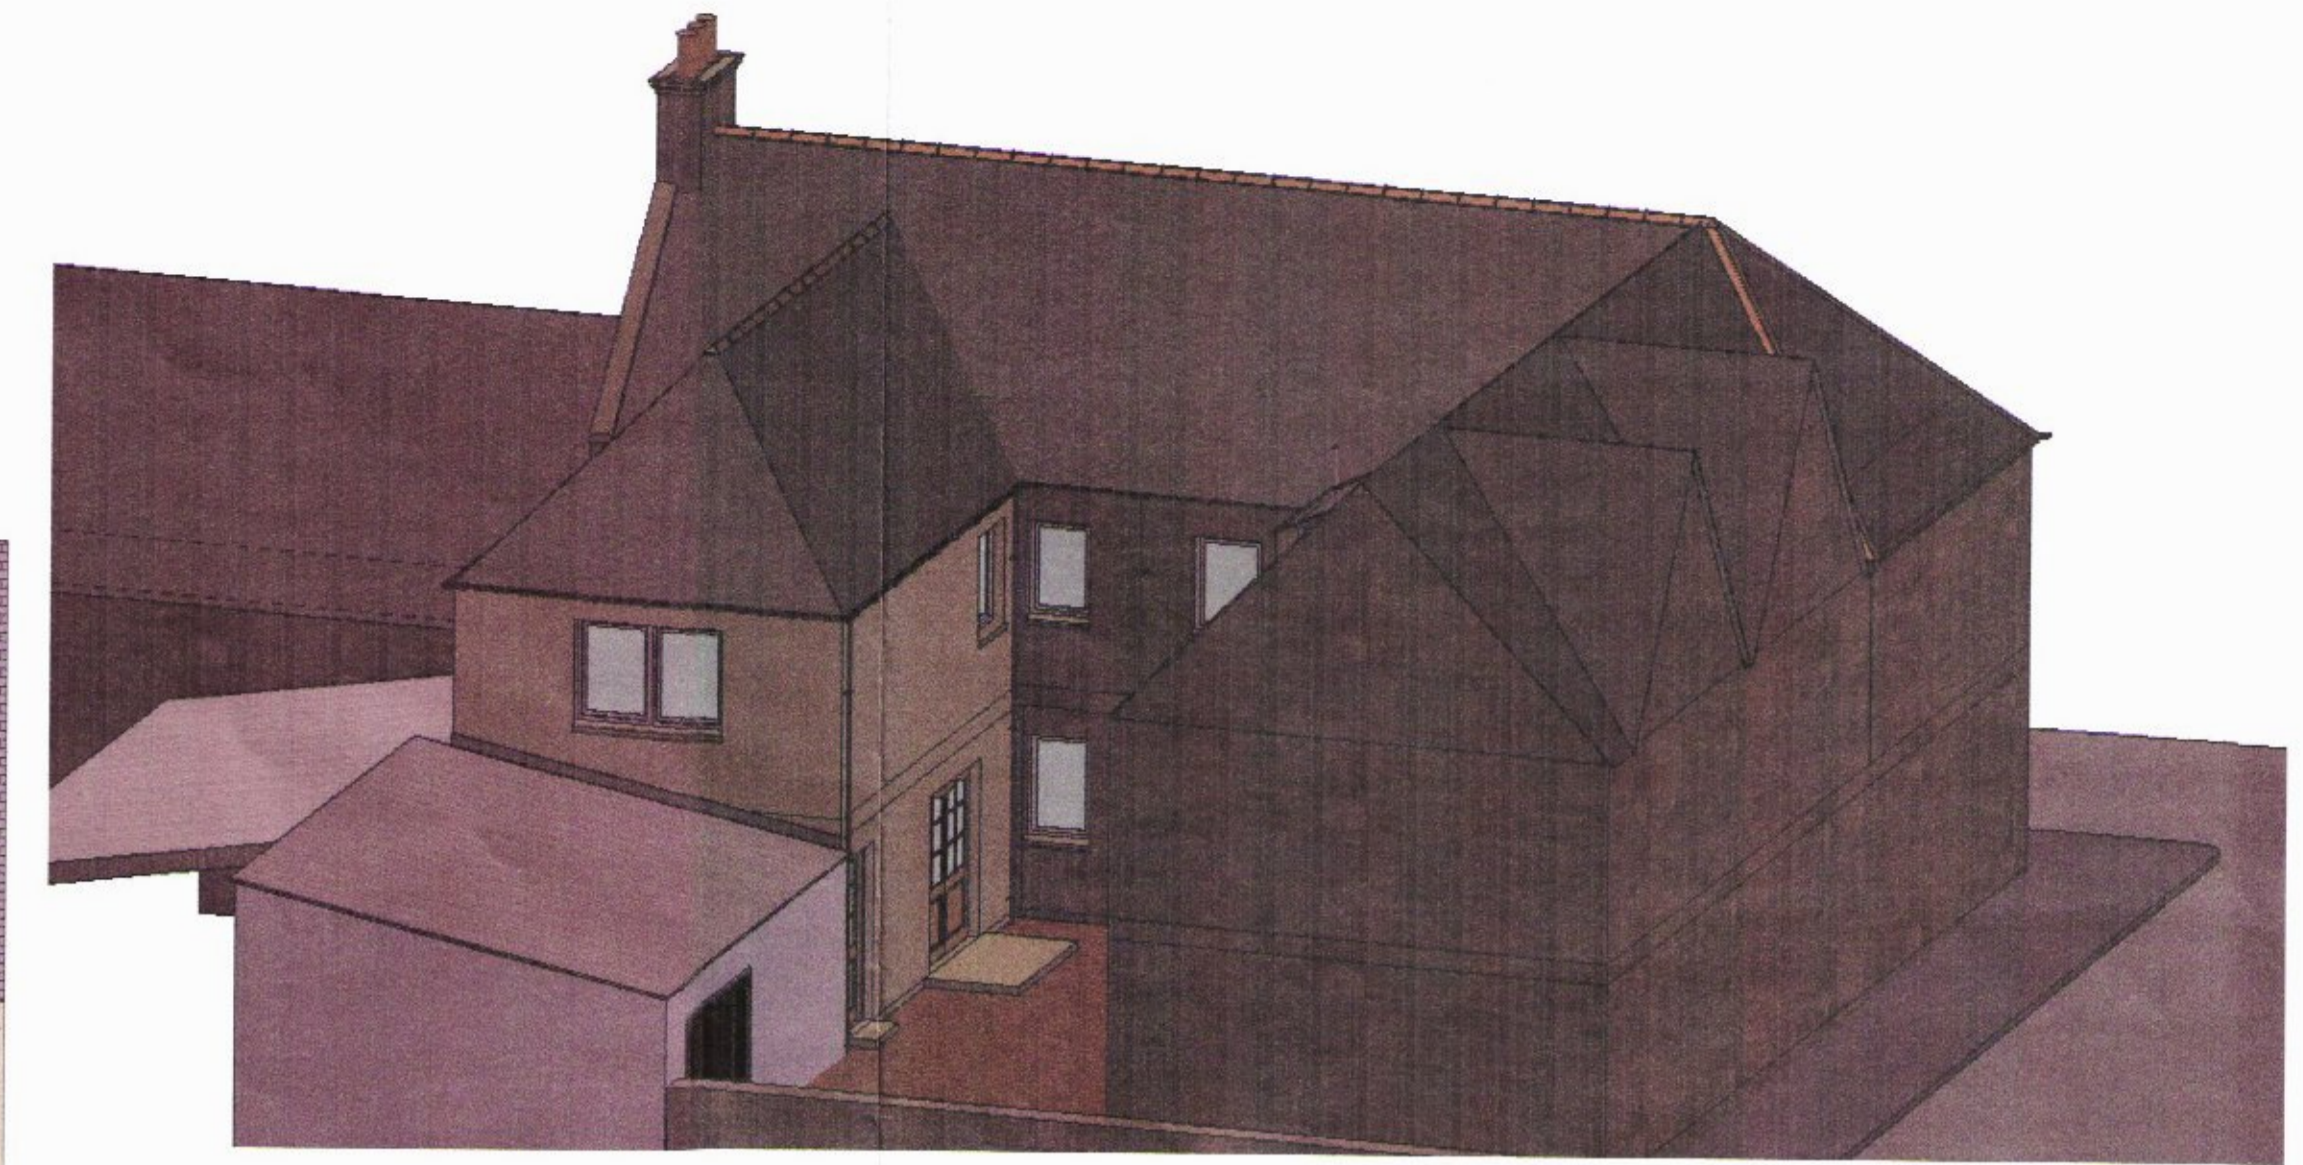

indicative view from south west

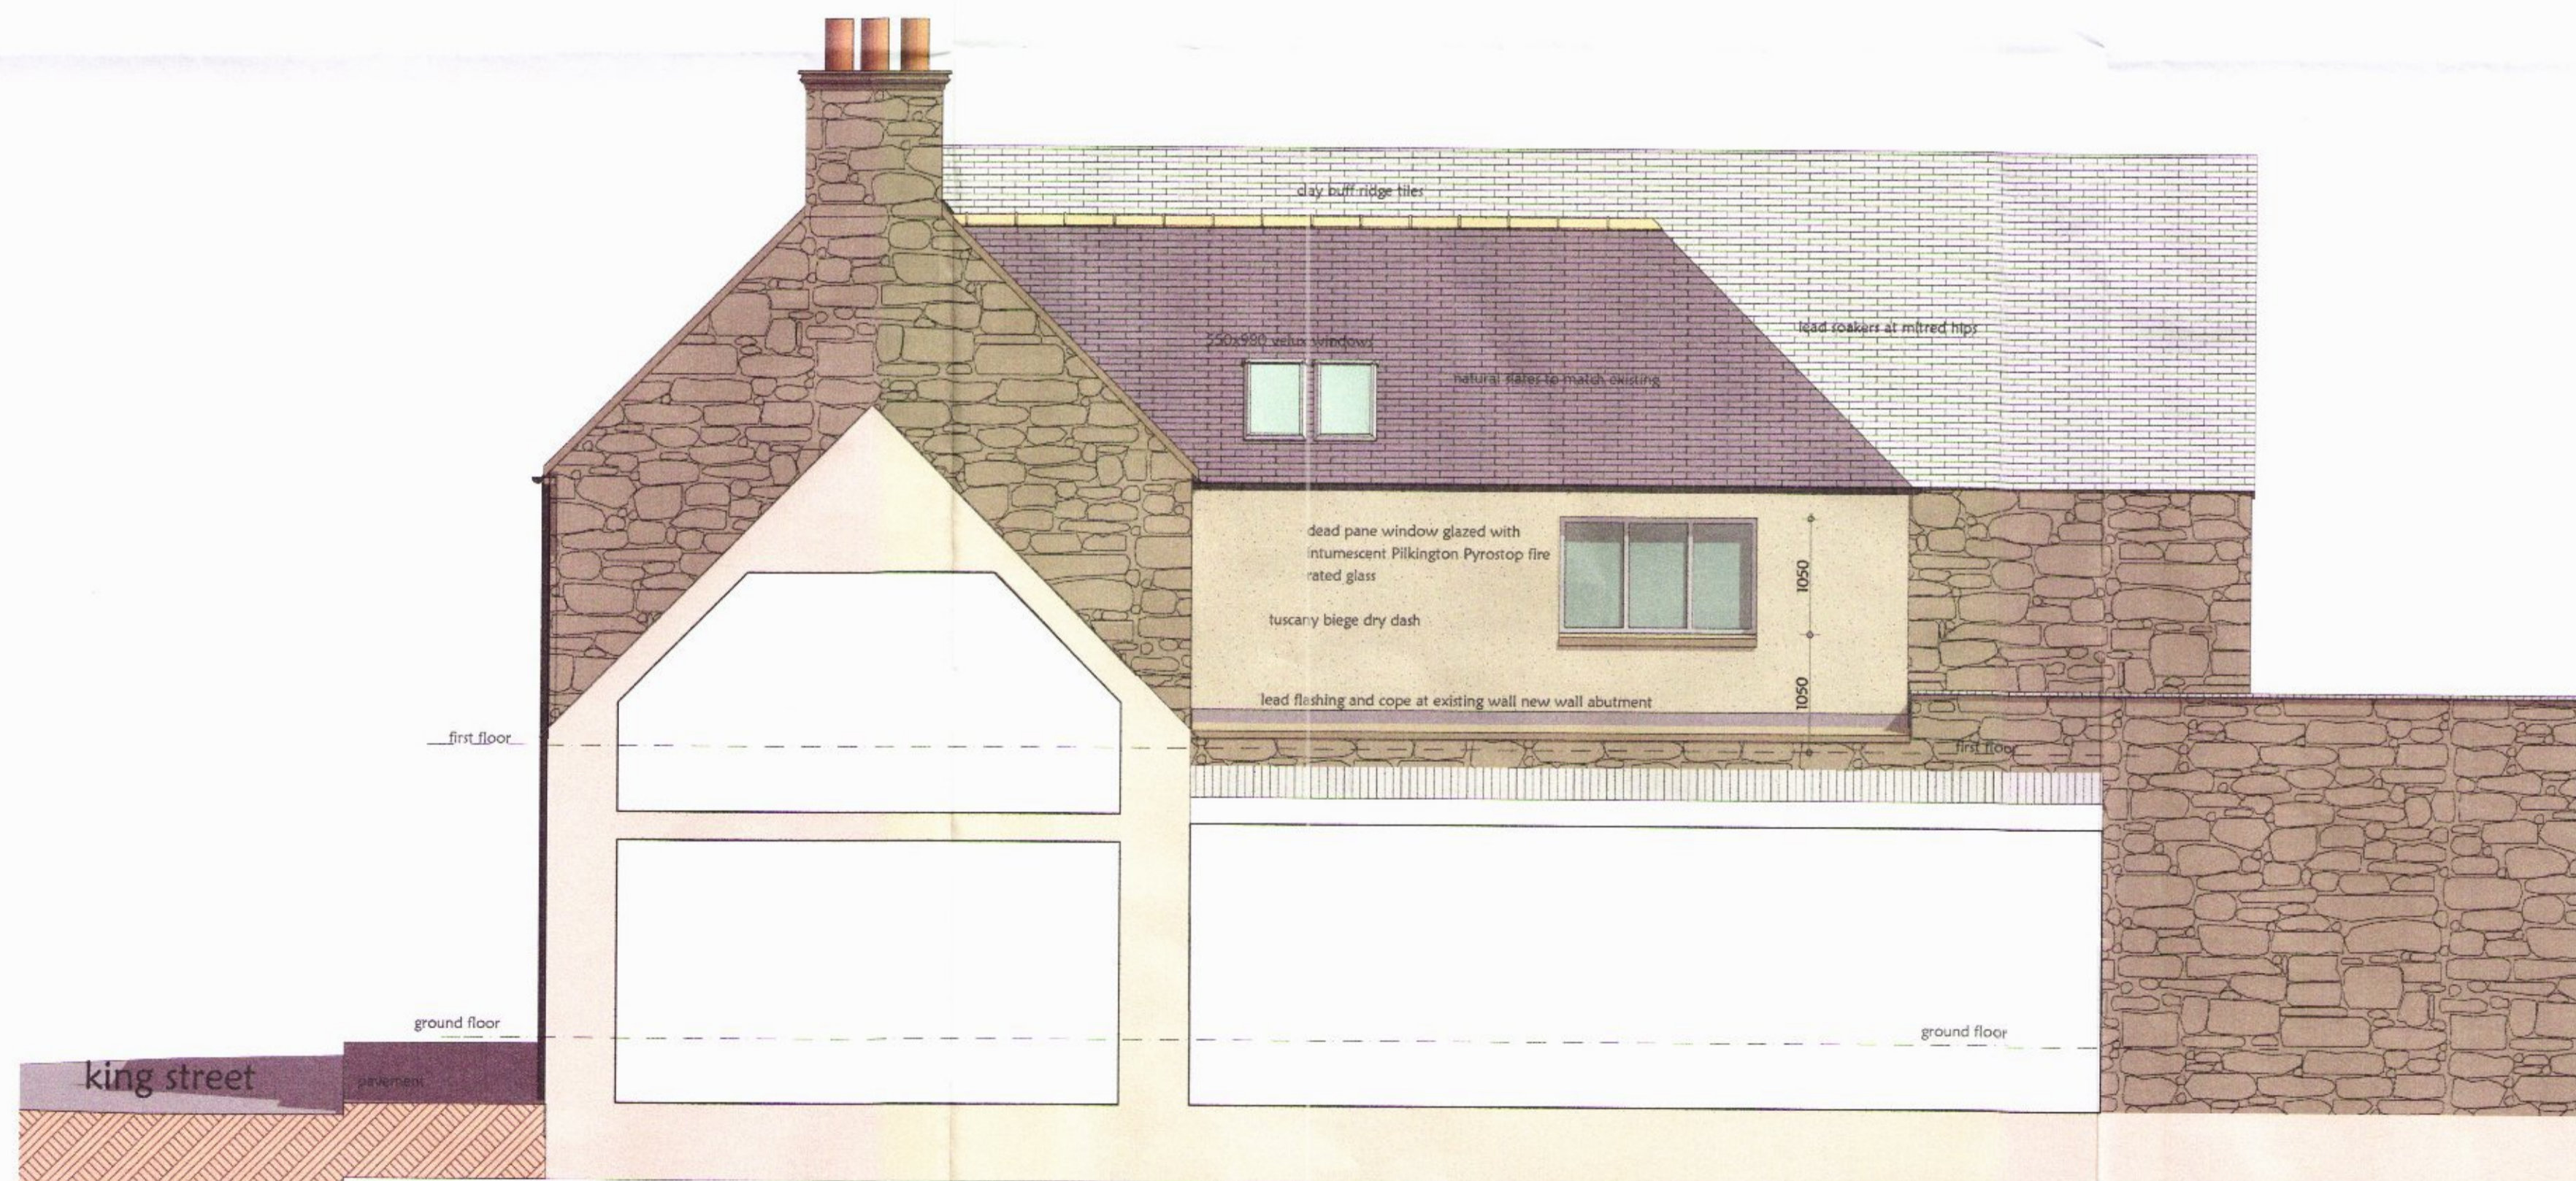

north elevation

MARTIN ARCHIBALD
ARCHITECTURAL & PLANNING CONSULTANTS
SPECIALISING IN INDIVIDUAL HOUSE DESIGN

**THE OLD CHURCH
GARMOUTH
MORAY IV32 7SR**
TELEPHONE / FAX: 01343 670408
e-mail: martin.archibald@sky.com

- Few Plans
- Conversions
- Roads design
- Measured Surveys
- Certification of Building Work
- Production of Tender Documents & Contract Management
- Innovative designs brought to life with 'virtual reality' models and tours of your home
- A FULL & COMPREHENSIVE ARCHITECTURAL SERVICE

Extensions • Renovations • Housing Schemes • Bills of Quantities •

Project	
proposed alterations and extension, 28 King Street, Lossiemouth for Mr & Mrs McLean	
Scale	Date
1:50	July 2014
Drawn by	Signed
Martin J Archibald	
Drawing No	
14:2014:2	

