



indicative view from north west

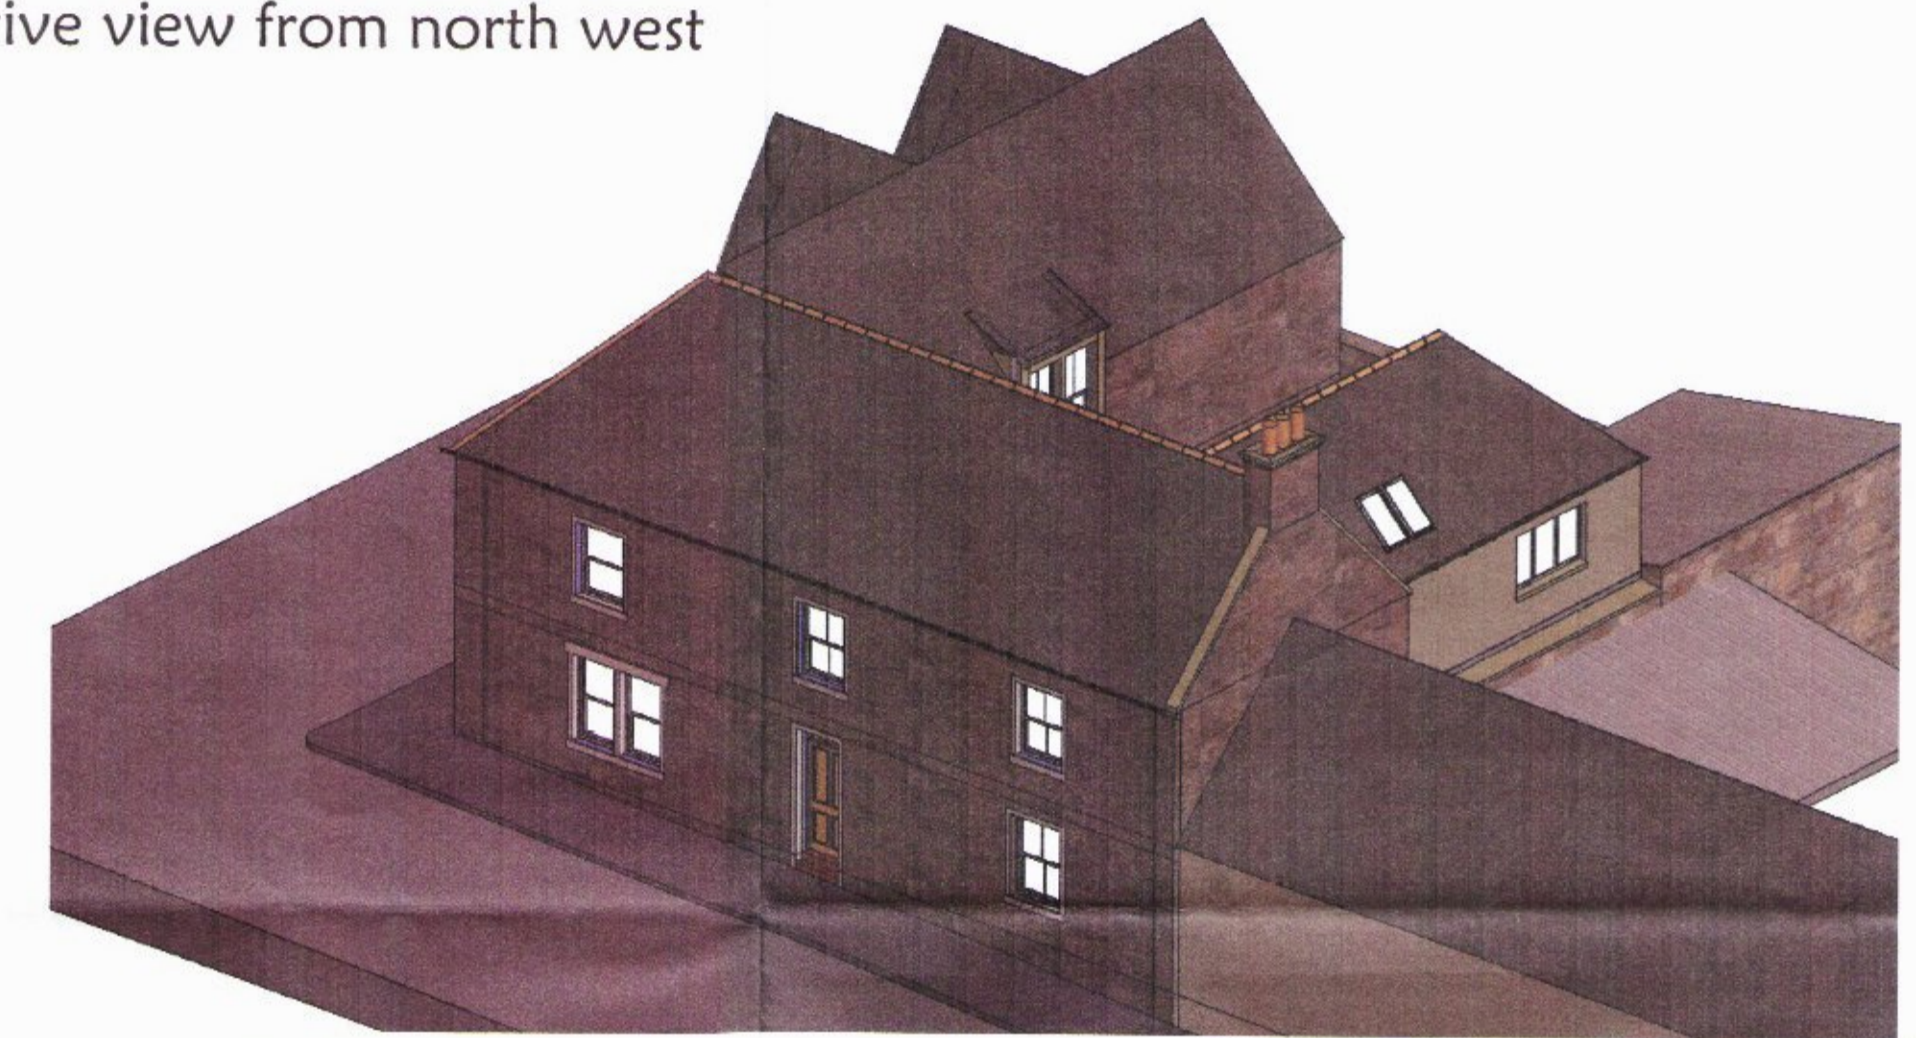

indicative view from north east

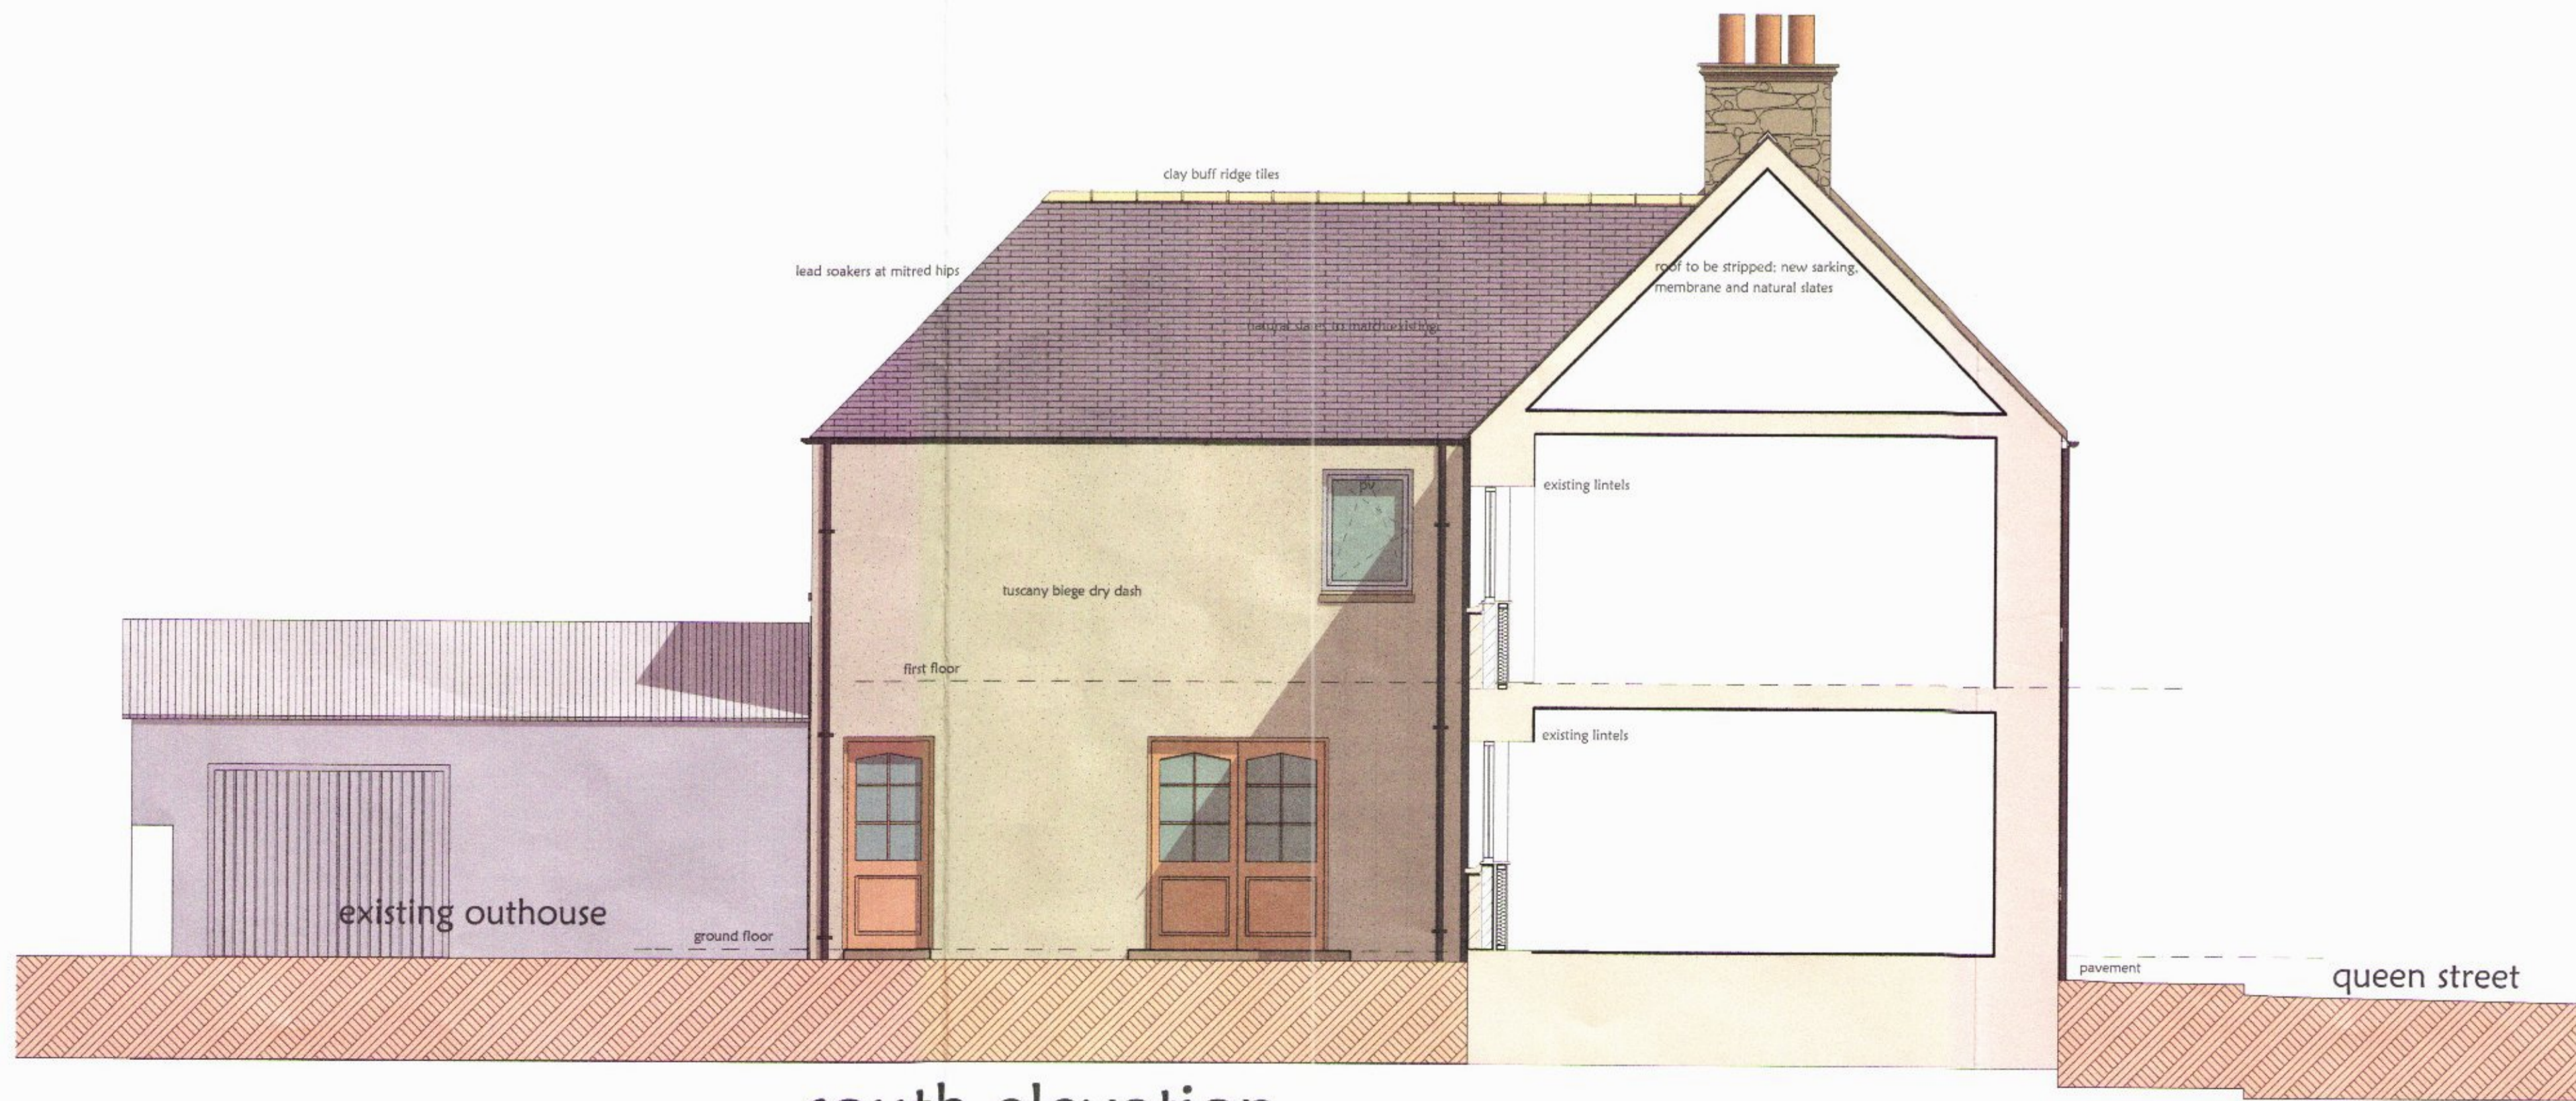

south elevation

**MARTIN ARCHIBALD**  
 ARCHITECTURAL & PLANNING CONSULTANTS  
 SPECIALISING IN INDIVIDUAL HOUSE DESIGN

THE OLD CHURCH  
 GARMOUTH  
 MORAY IV32 7SR  
 TELEPHONE / FAX: 01343 870408  
 e-mail: martin.archibald@sky.com

- Few Plans
- Conversions
- Roads design
- Measured Surveys
- Certification of Building Work
- Innovative designs brought to life with 'virtual reality' models and tours of your home
- A FULL & COMPREHENSIVE ARCHITECTURAL SERVICE

Project  
 proposed alterations and extension,  
 28 King Street, Lossiemouth  
 for Mr & Mrs McLean

Scale 1:50	Date July 2014
Drawn by Martin J Archibald	Signed
Drawing No <b>14:2014:3</b>	

