



Existing Front Elevation Scale 1:100

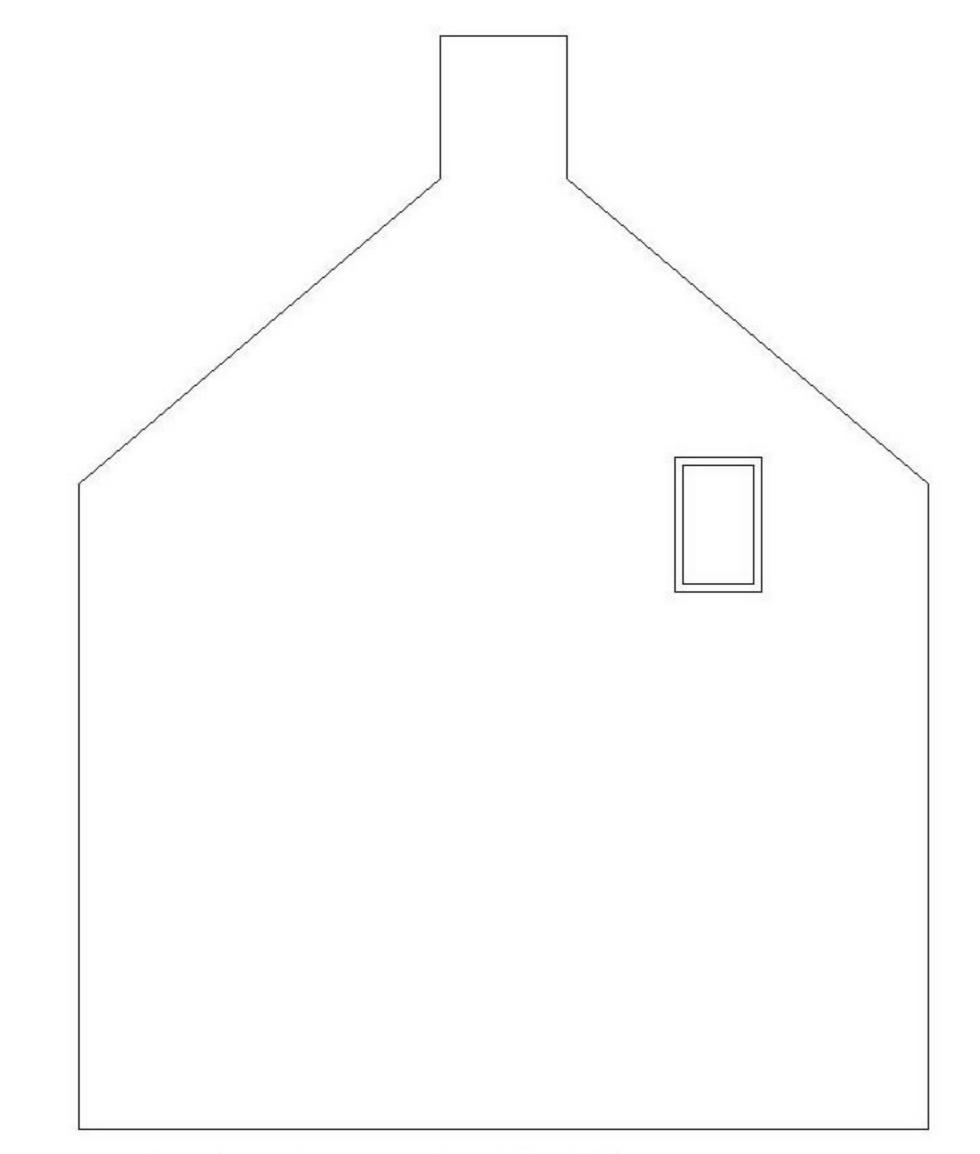


Existing RHS Elevation Scale 1:100

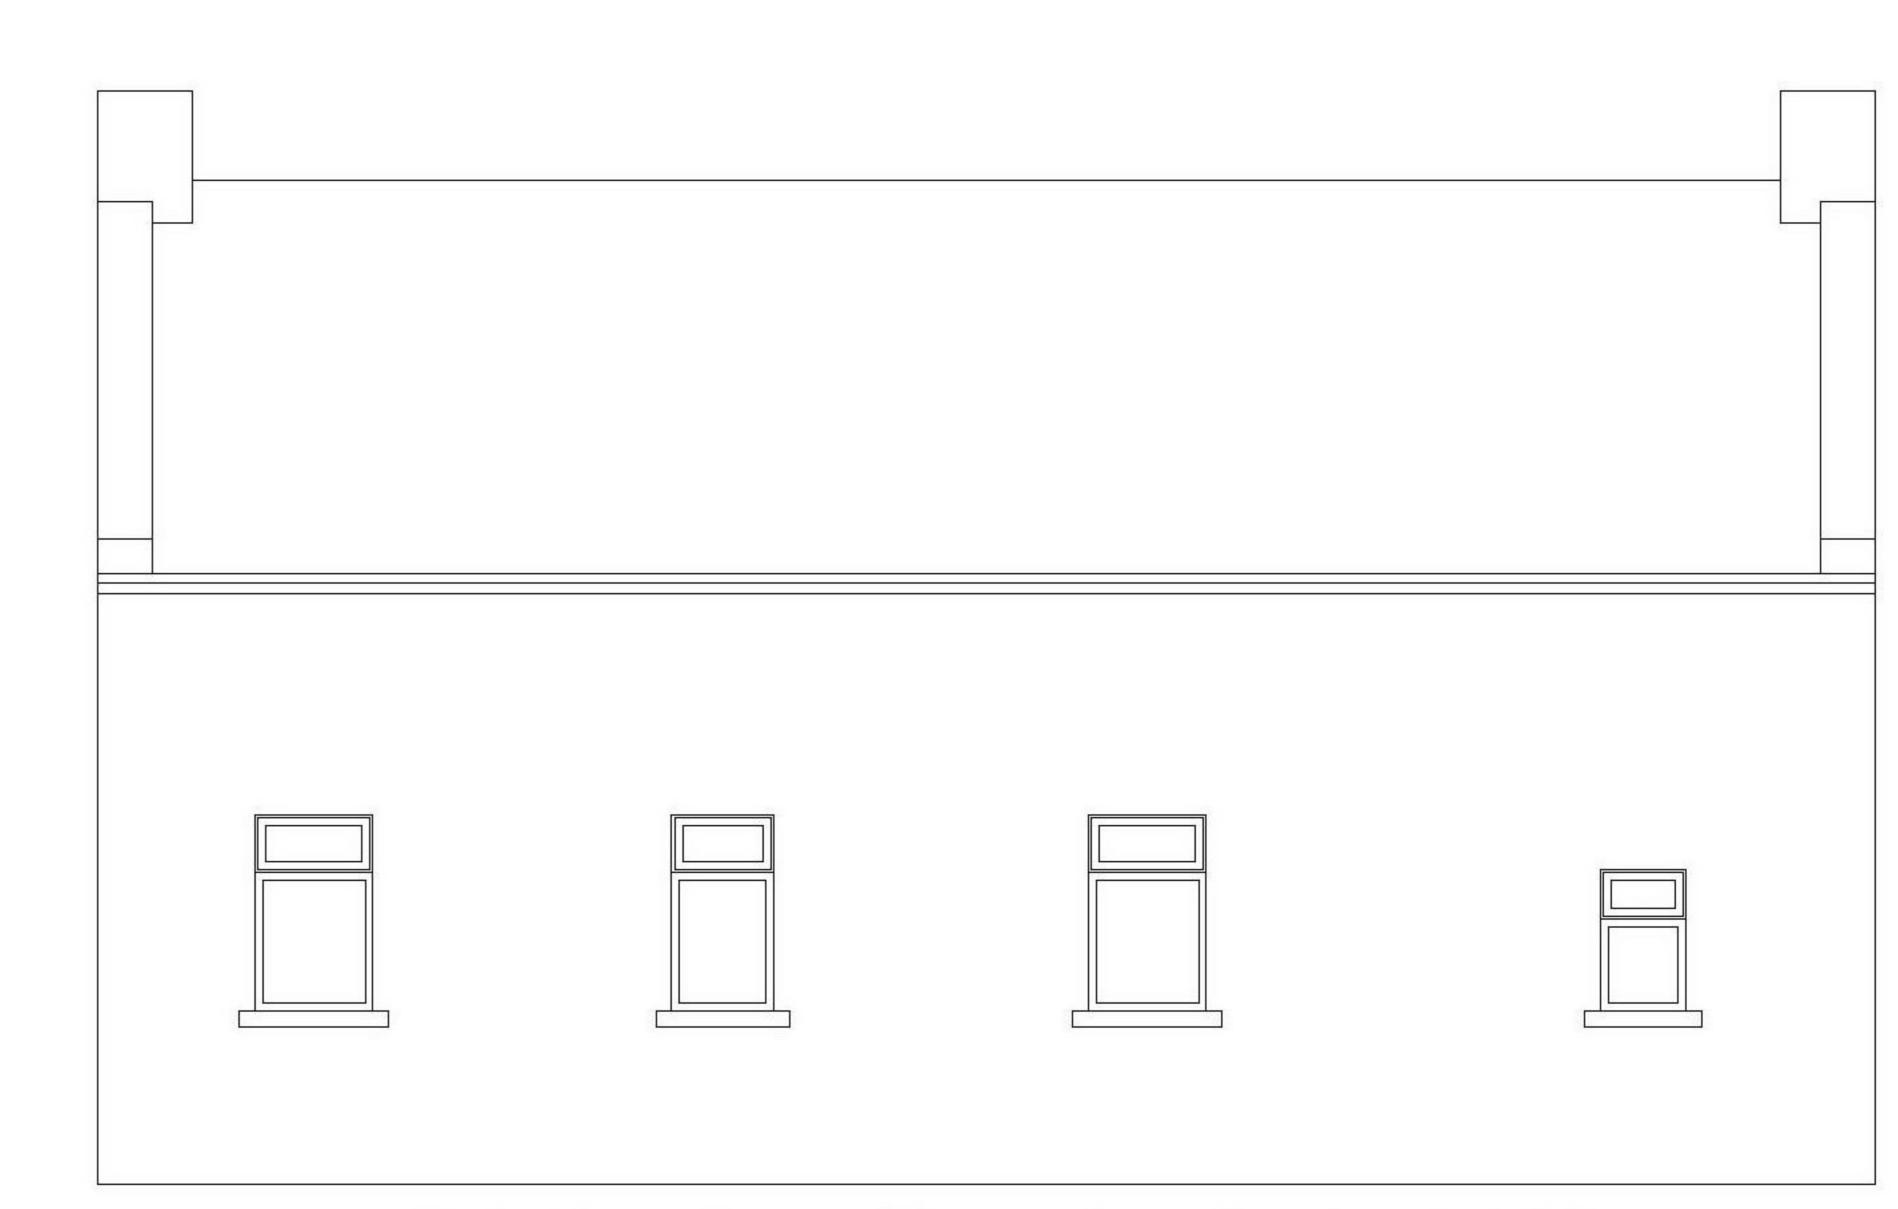


Existing Rear Elevation Scale 1:100



Proposed Front Elevation Scale 1:100

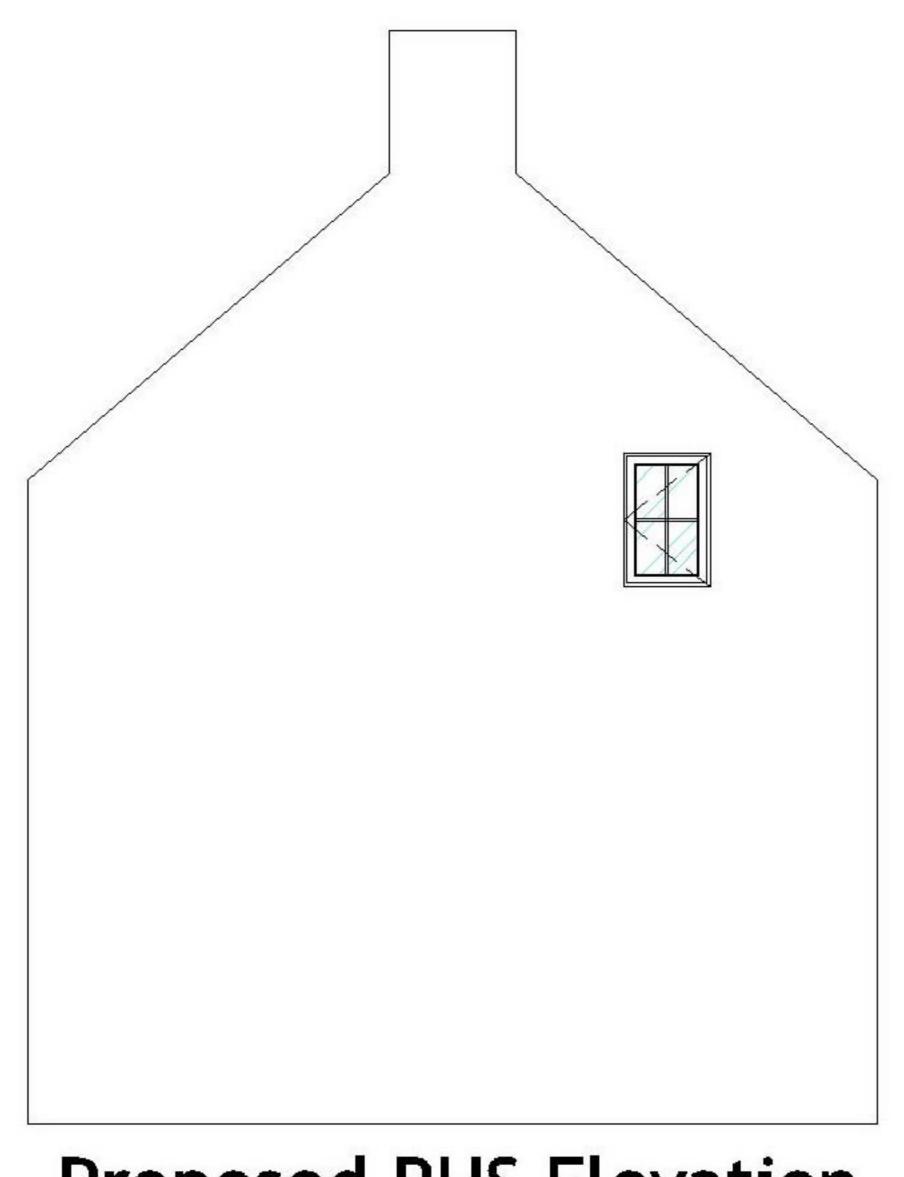

Proposed RHS Elevation Scale 1:100

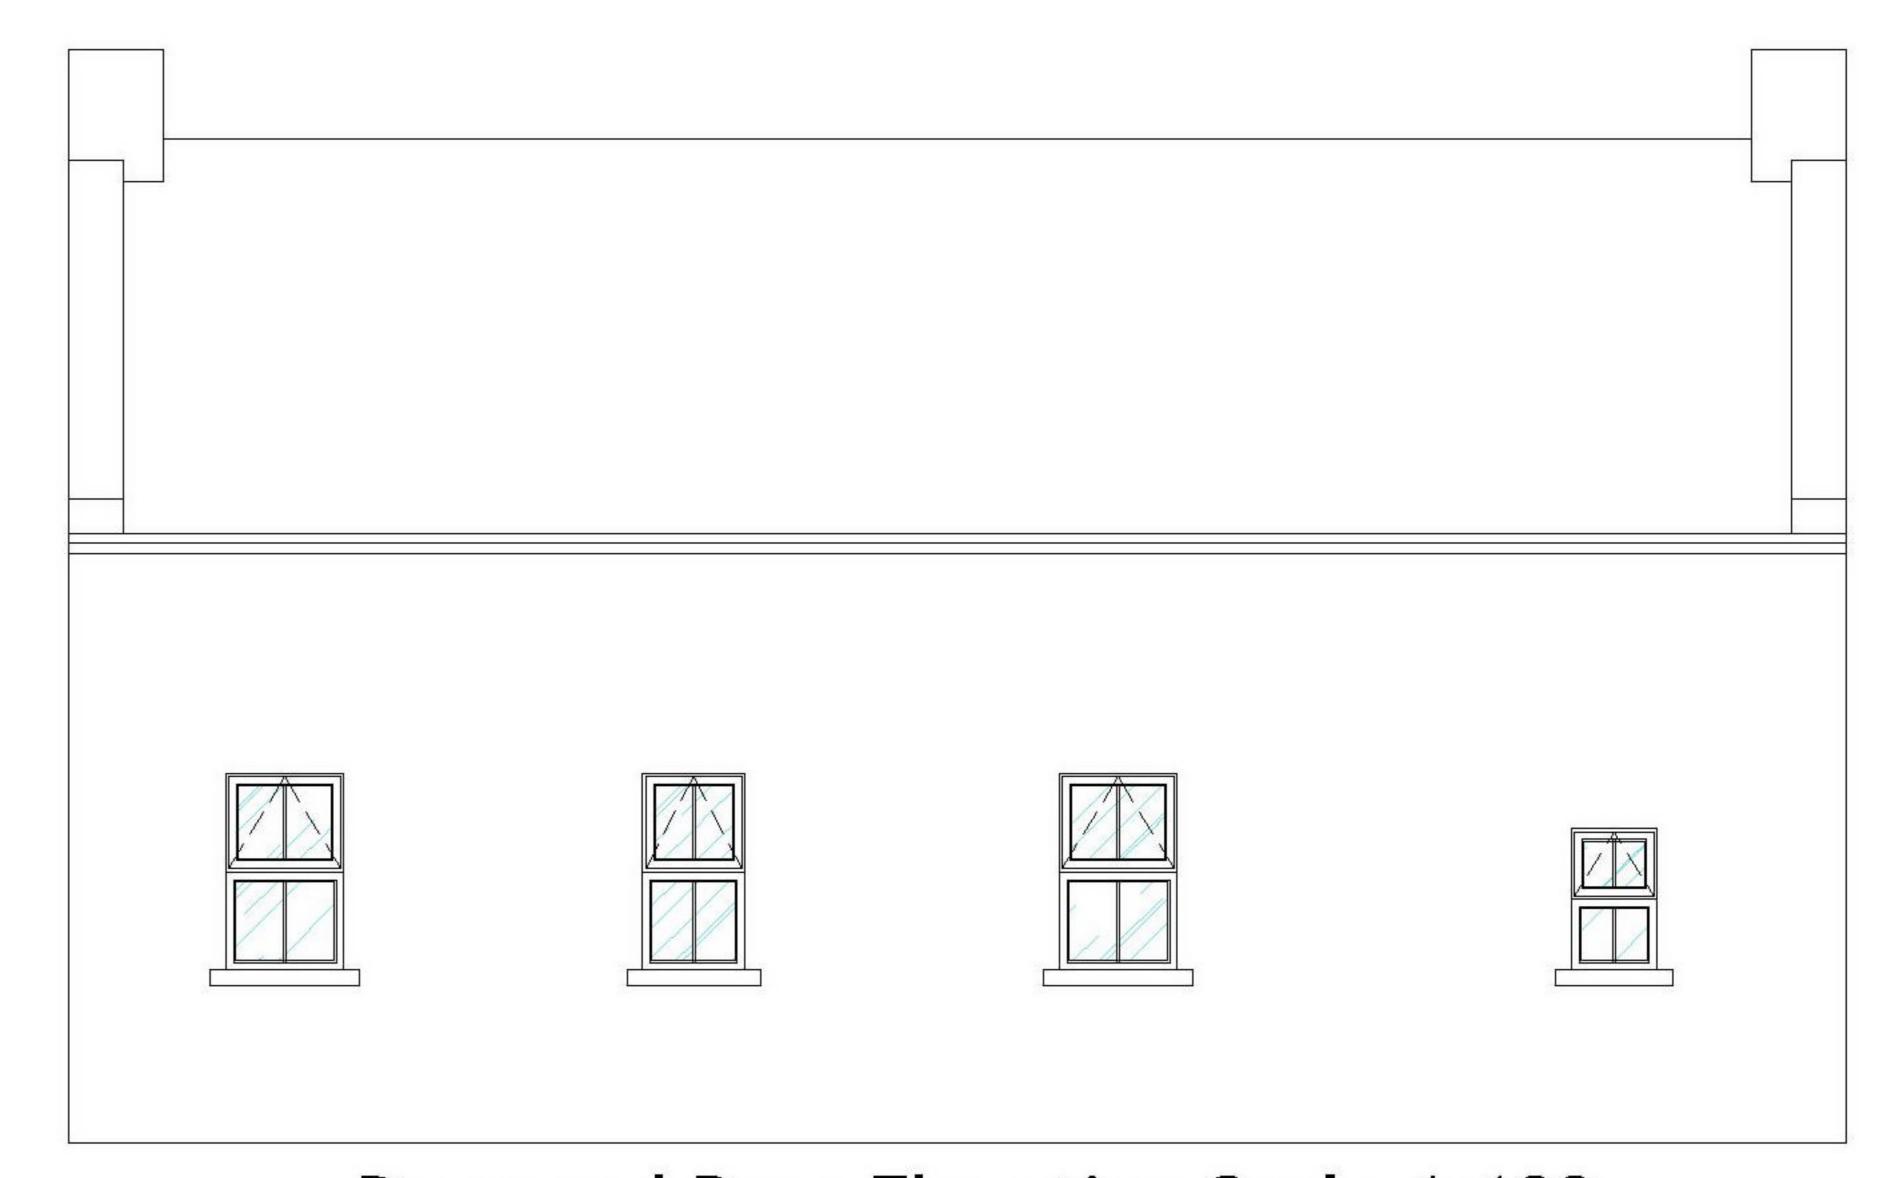

Proposed Rear Elevation Scale 1:100

General Specification

All glazed units to be argon filled made from toughened safety glass to BS6262. Low E glazing fitted as standard. Window units consist of 2 x leafs of 4mm glass and 20mm argon-filled cavity. PVCu frame colour to be white. Window u-value to be 1.4W/m²K.



THIS DRAWING IS FOR ILLUSTRATION PURPOSES ONLY
THEREFORE NOTHING CONTAINED HEREIN SHALL
CONSTITUTE OR FORM ANY PART OF ANY CONTRACT.

CLIENT Mr & Mrs McLean
7 Blantyre Place
Portknockie

POSTCODE AB56 4LJ

TELEPHONE 01466 780605

PROJECT SPECIFICATION
Proposed replacement windows

CONTRACT No 6730611 DRAWING No 01

DRAWING BY John Cowan

SCALE As illustrated DATE 2 March 2015

REVISIONS

© THIS DRAWING REMAINS THE PROPERTY OF CR SMITH GLAZIERS (DUNFERMLINE) LIMITED