


SITE PLAN SHOWING CONNECTION DETAILS SCOTTISH WATER AND PRIVATE DRAINAGE.

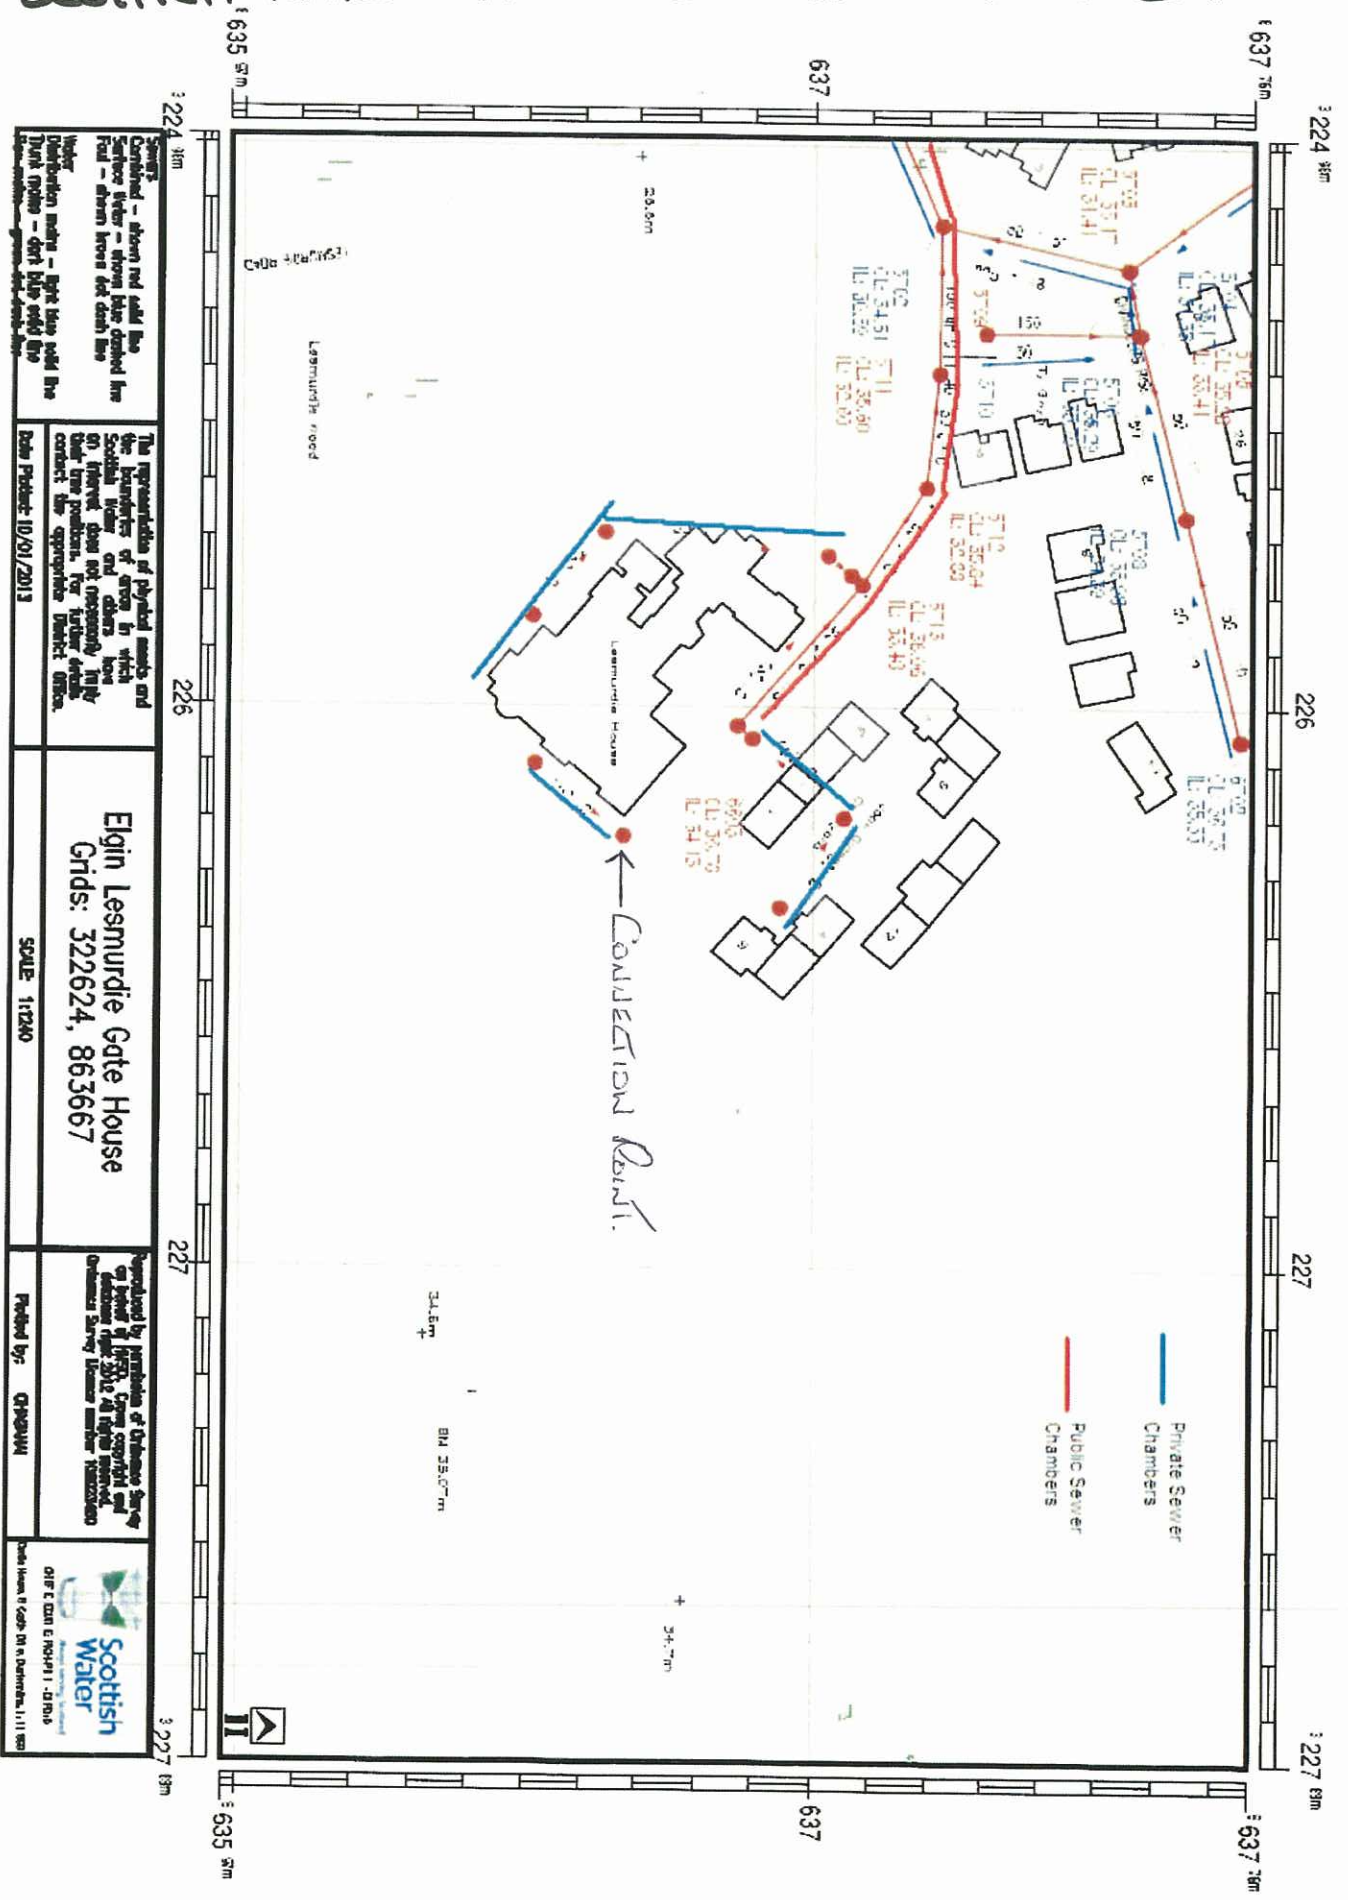

Symbols - shown red solid line
 Sewer lines - shown blue dashed line
 Road - shown brown dot dash line
 Water Distribution mains - light blue solid line
 Drainage mains - grey blue solid line
 Manholes - shown as circles with numbers

The representation of physical assets and the boundaries of areas in which Scottish Water and others have an interest does not necessarily imply that the positions for further assets, contact the appropriate District Office.

Elgin Lesmurdie Gate House
 Grids: 322624, 863667
 SCALE 1:2500

Produced by the Division of Ordnance Survey
 of Great Britain, Crown copyright and
 database right 2012. All rights reserved.
 Ordnance Survey Home number: 100000000

Revised by: **CHASUM**

 Scottish Water
 017 533 6100
 www.scottishwater.co.uk

Data from: 8/11/2013