## Visibility splay along public road verge Access to Moray Council standards. Bituminous surfacing for the first 15m from edge of public road Visibility splay along public road verge

Location Plan (NGR NJ 2573 6205)

Hatched Area Denotes Extent of Ownership

— - — Denotes Site Boundary




Visibility looking north Current Situation



Visibility looking south Current Situation

South edge of site looking north Current Situation

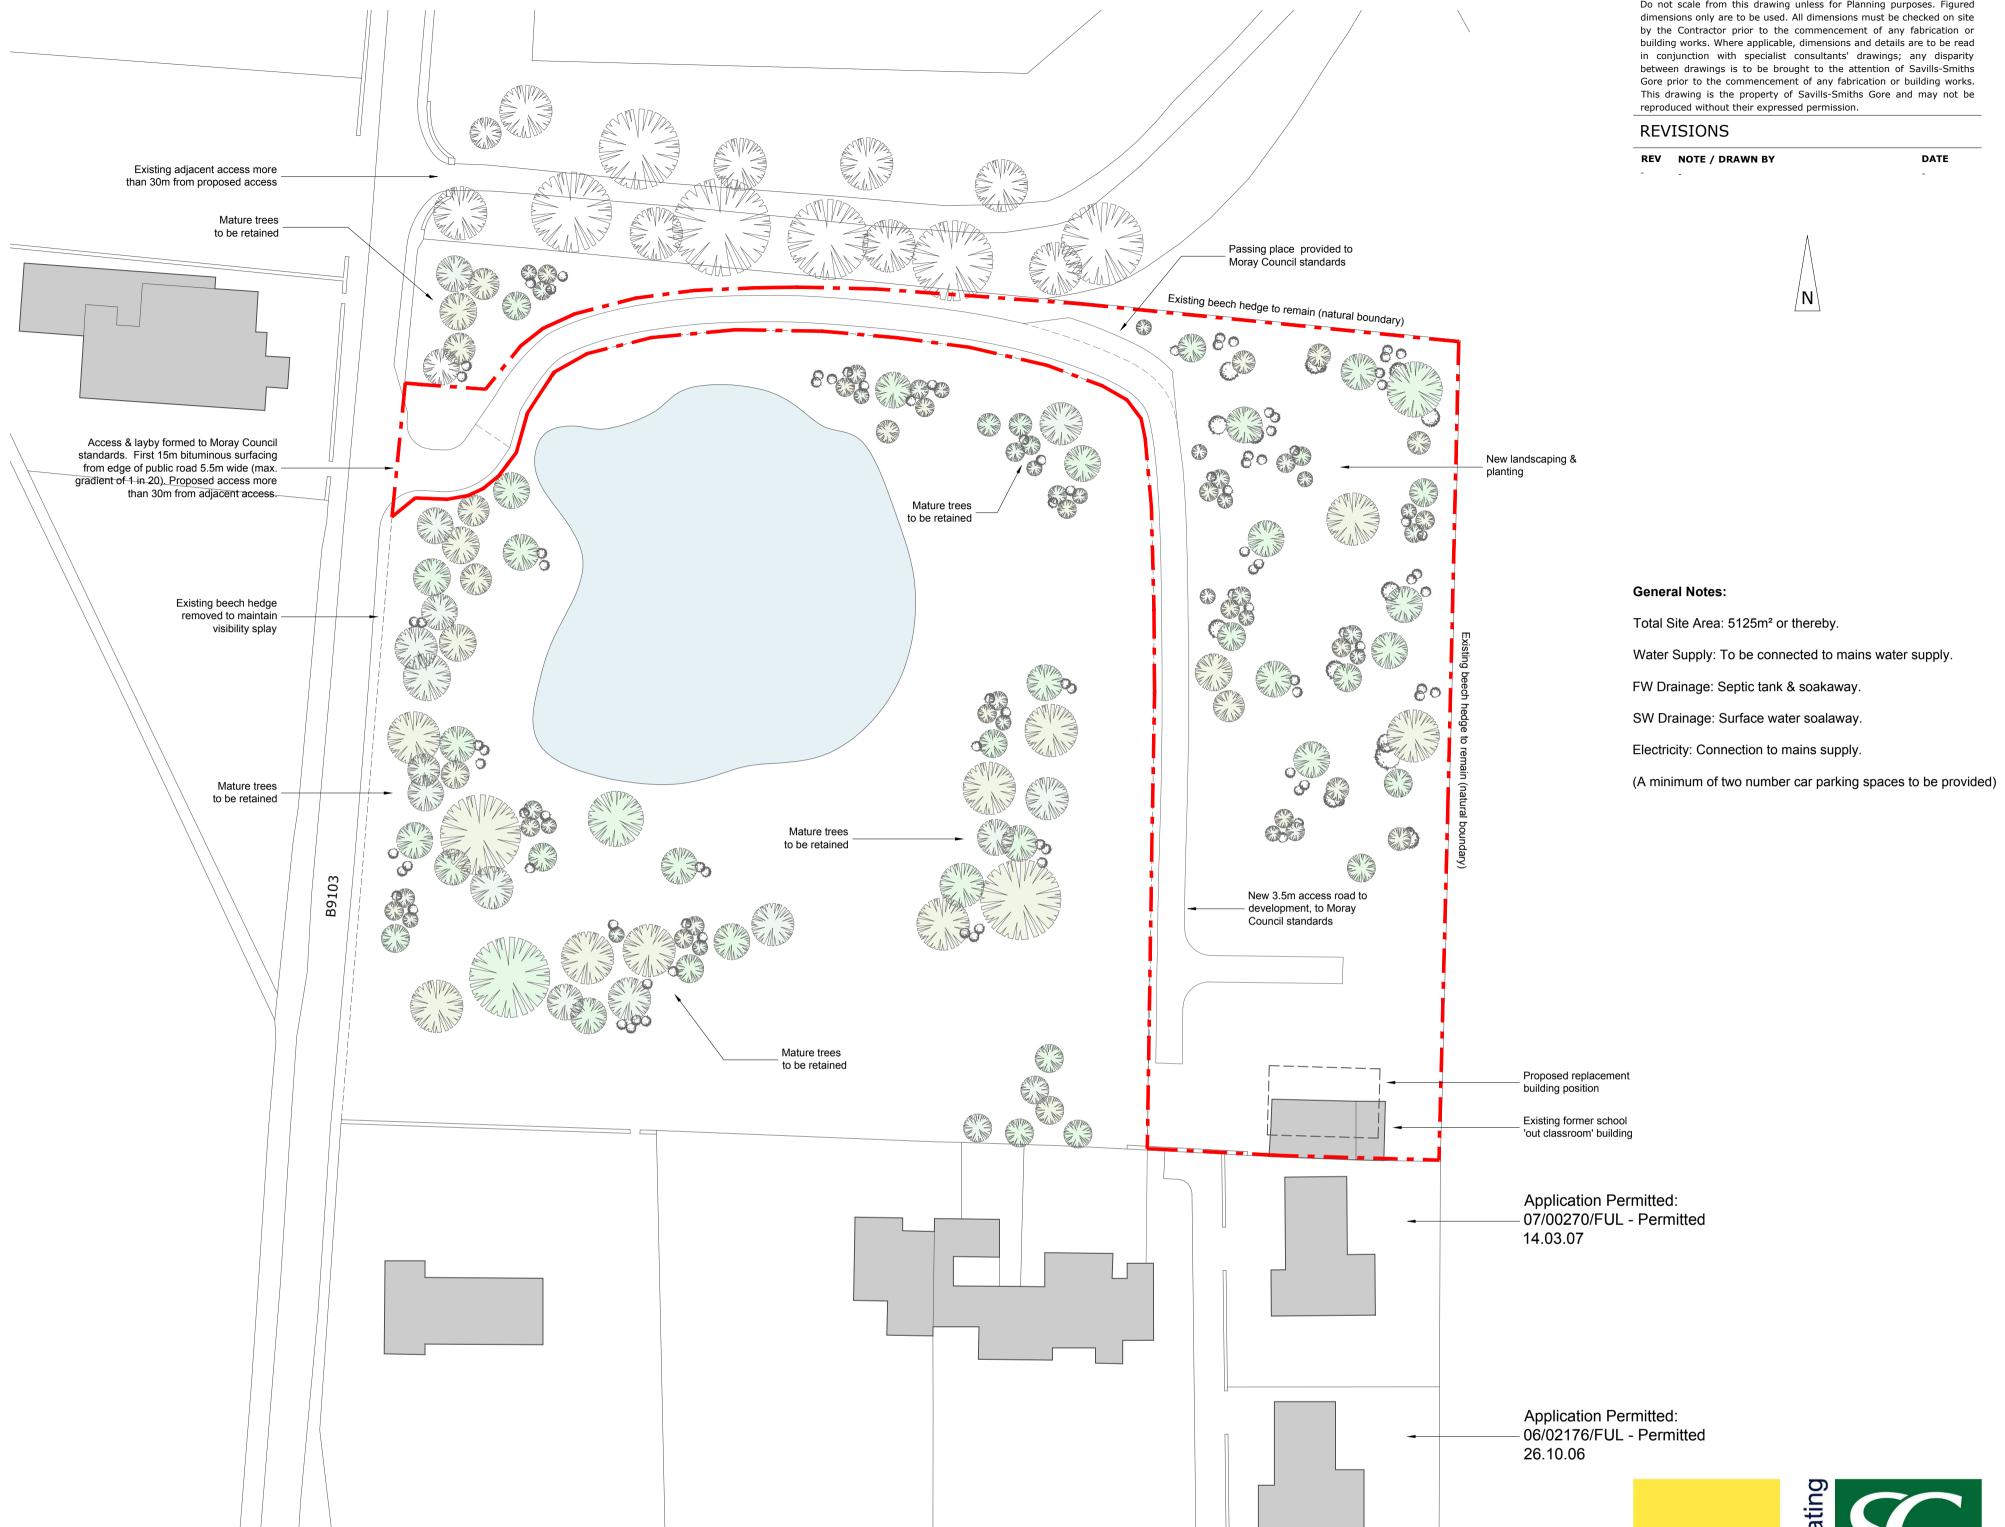



Existing Building within the Site Current Situation

Site Plan - Proposed Scale 1:500 @ A1



Dwellings Adjacent to the Site Current Situation



NOTES

**REVISIONS** 

REV NOTE / DRAWN BY

Do not scale from this drawing unless for Planning purposes. Figured dimensions only are to be used. All dimensions must be checked on site by the Contractor prior to the commencement of any fabrication or building works. Where applicable, dimensions and details are to be read in conjunction with specialist consultants' drawings; any disparity between drawings is to be brought to the attention of Savills-Smiths Gore prior to the commencement of any fabrication or building works. This drawing is the property of Savills-Smiths Gore and may not be reproduced without their expressed permission.



PROJECT TITLE SITE AT REAR OF ST ANDREWS SCHOOL, LHANBRYDE (NGR NJ 2573 6205)

INNES TRADING COMPANY

DRAWING TITLE PROPOSED REPLACEMENT OF EXISTING BUILDING WITH ONE SINGLE DWELLING PAPER SIZE DRAWING NUMBER REVISION AS SHOWN@A1 1048823/PL01 A DRAWING STATUS PLANNING

CHECKED BY



FΜ

7 The Square Fochabers Moray IV32 7DG t: 01343 823000 f: 01343 823030

AUG 15