

N.B.

DO NOT SCALE DRAWINGS

Contractor / Manufacturers to check all site measurements and profiles prior to ordering and/or manufacturing components. Any discrepancies must be brought to the attention of the Architect. Do not scale dimensions from drawings.


If any deviations from the approved Building Warrant drawings take place on site further Architectural services may be required. In the first instance the contractor should check with Building Standards if an Amendment of Building Warrant is required and thereafter, the matter referred back to the Architect for re-submission.




South East Elevation 1:100
(Proposed - with amended vestibule roof)



North East Elevation 1:100
(Proposed - with amended vestibule roof)

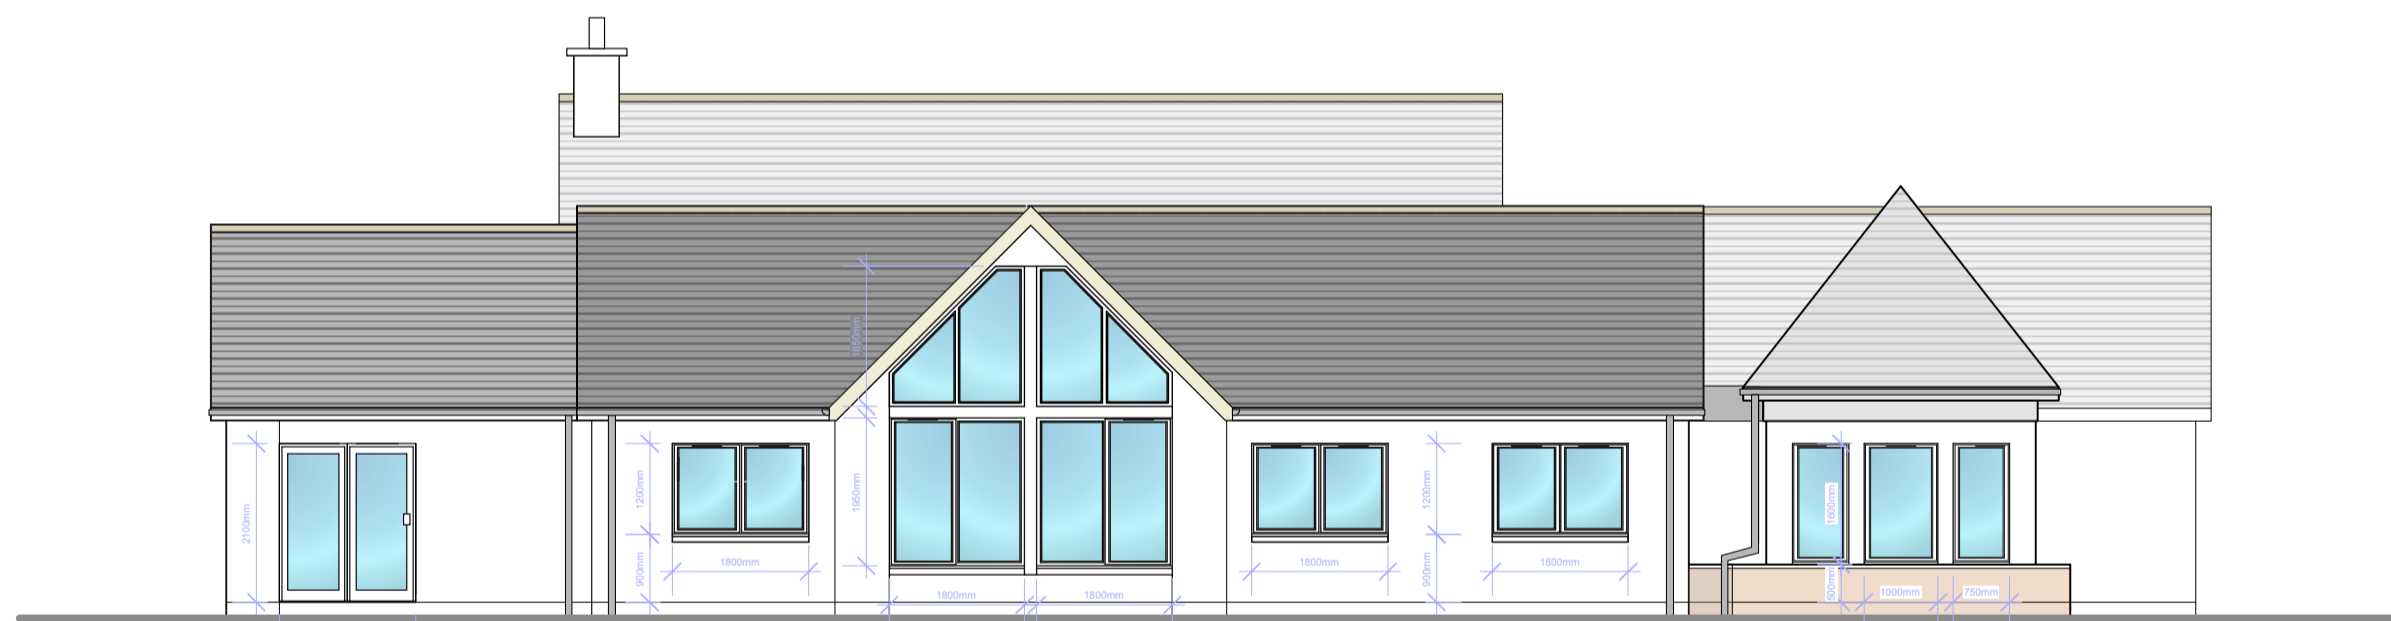


South East Elevation 1:100
(Currently Approved)

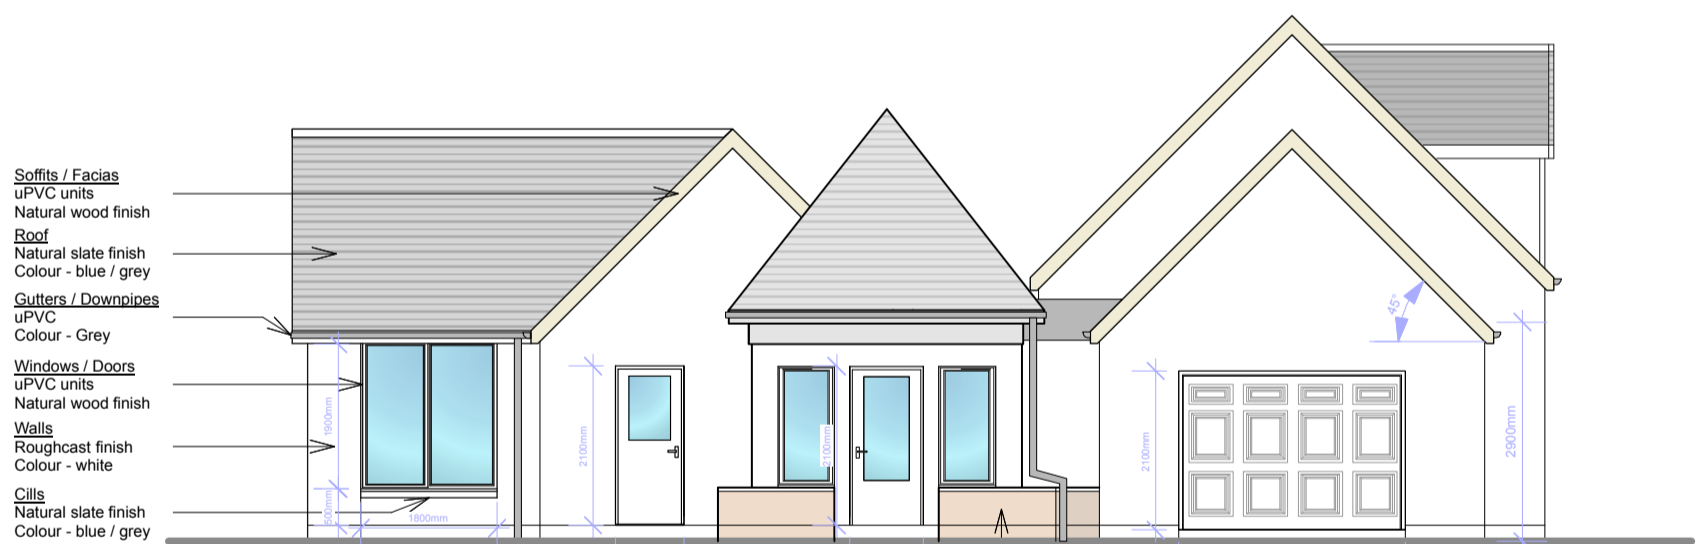

North East Elevation 1:100
(Currently Approved)



North West Elevation 1:100
(Currently Approved)

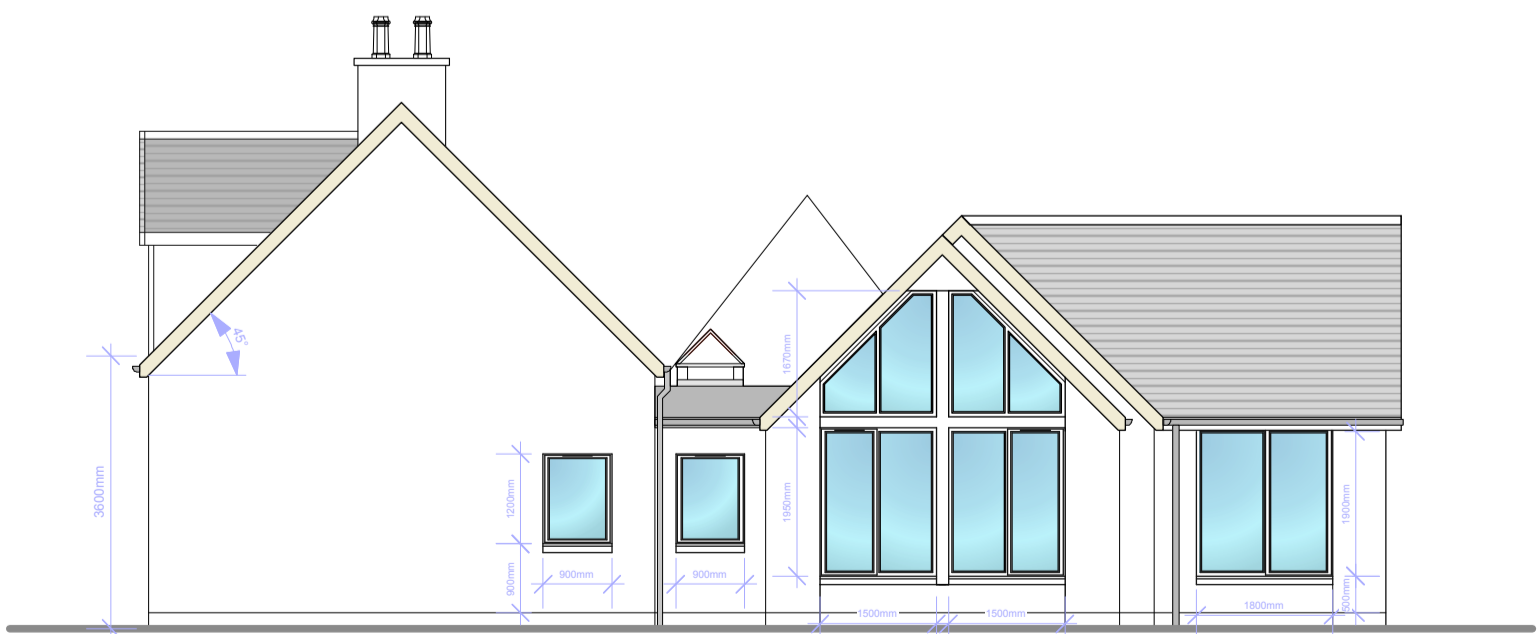

South West Elevation 1:100
(Currently Approved)

Amendment By Date

**ASHLEY
BARTLAM
PARTNERSHIP**

Est. 1947

41 MOSS STREET, ELGIN, IV30 1LT

Variation of Vestibule Roof,
Cairnend Croft,
Mosstodloch,
IV32 7LN
For Mr & Mrs K Gray.

Elevations - with alternative vestibule roof

Drg/No. 8082/1/VR1

Date March 2016

Scale 1:100


By MP

Checked AIM

Tel. 01343 543287

Fax. 01343 546297

enquiries@ashleybartlampartnership.co.uk

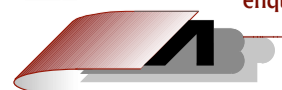

ARCHITECTS

www.ashleybartlampartnership.co.uk