

Proposed erection of dwelling-house with detached garage
At Drybridge Side, Hilton farm, near Buckie, Moray For Mr Gavin Strathdee

planning drawing - site information





SPECIFICATION

DRAINAGE
Foul water taken to septic tank.
Surface water taken to soakaway


EXTERNAL WALLS
20mm white / cream roughcast.
Natural stone.
Grey timber cladding.

ROOF
Grey, concrete, interlocking roof
tiles or natural slate finish.
Profiled sheeting to garage roof

WINDOWS / DOORS
Grey Upvc / timber windows

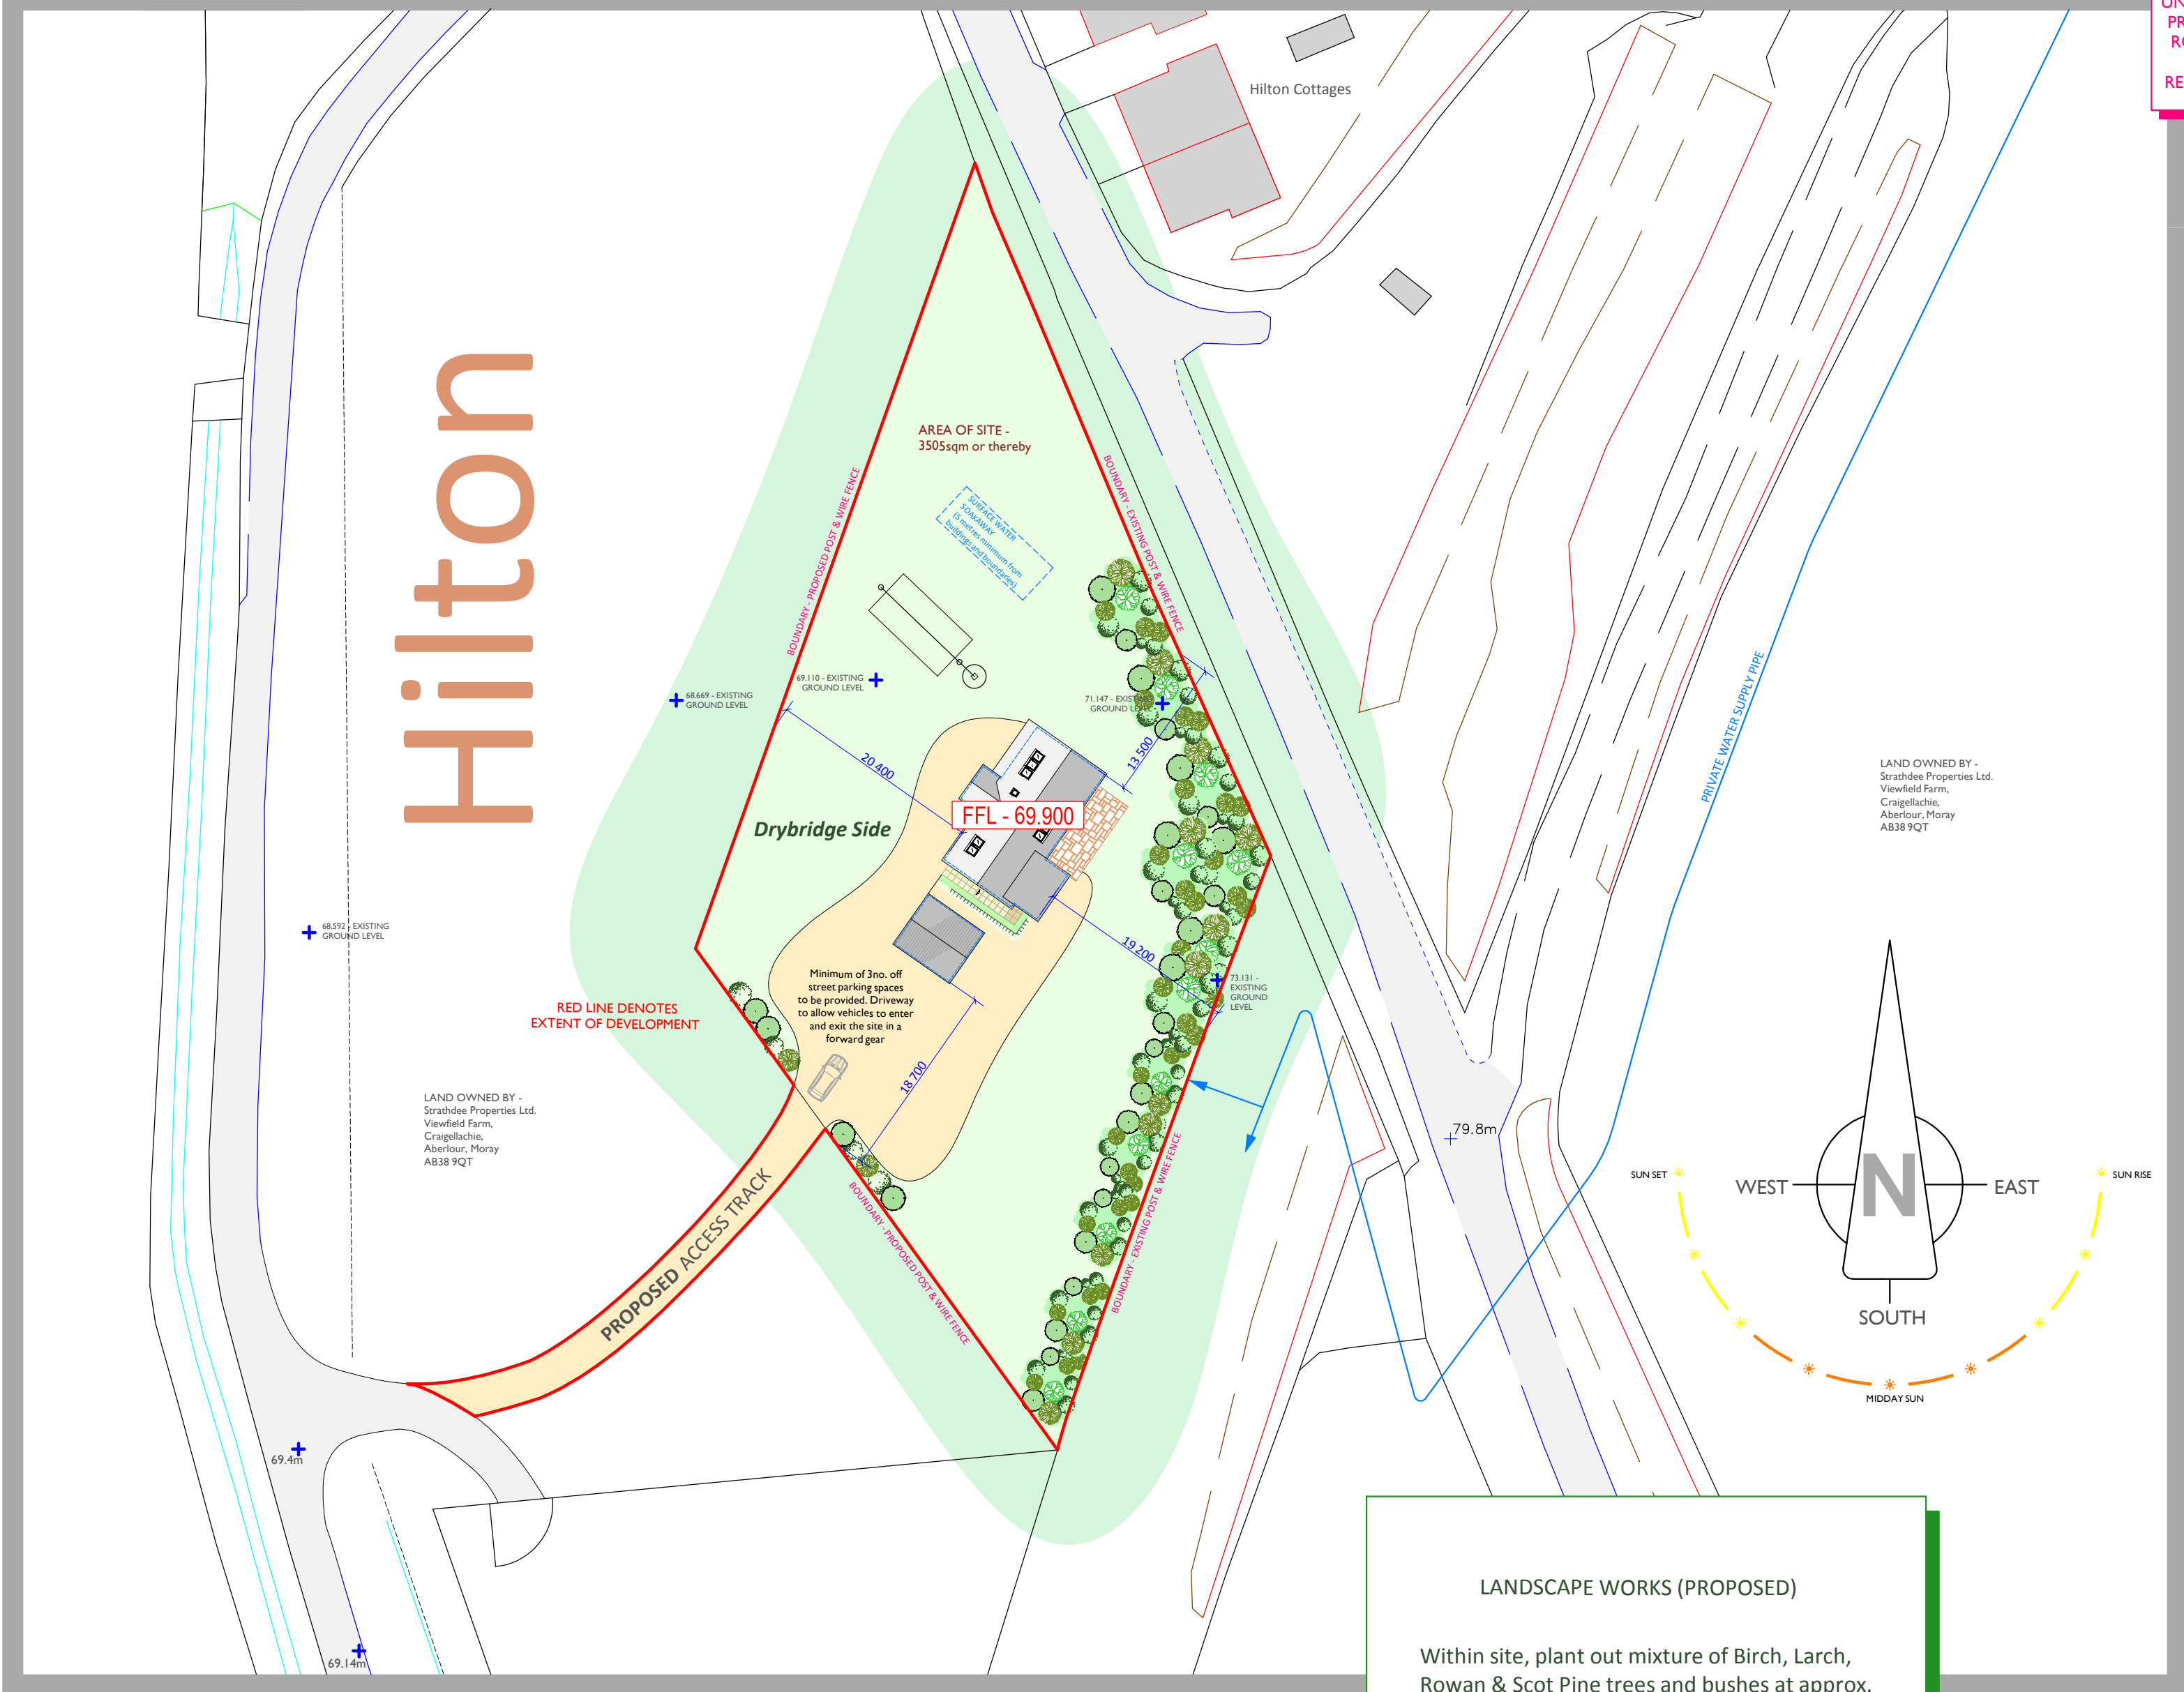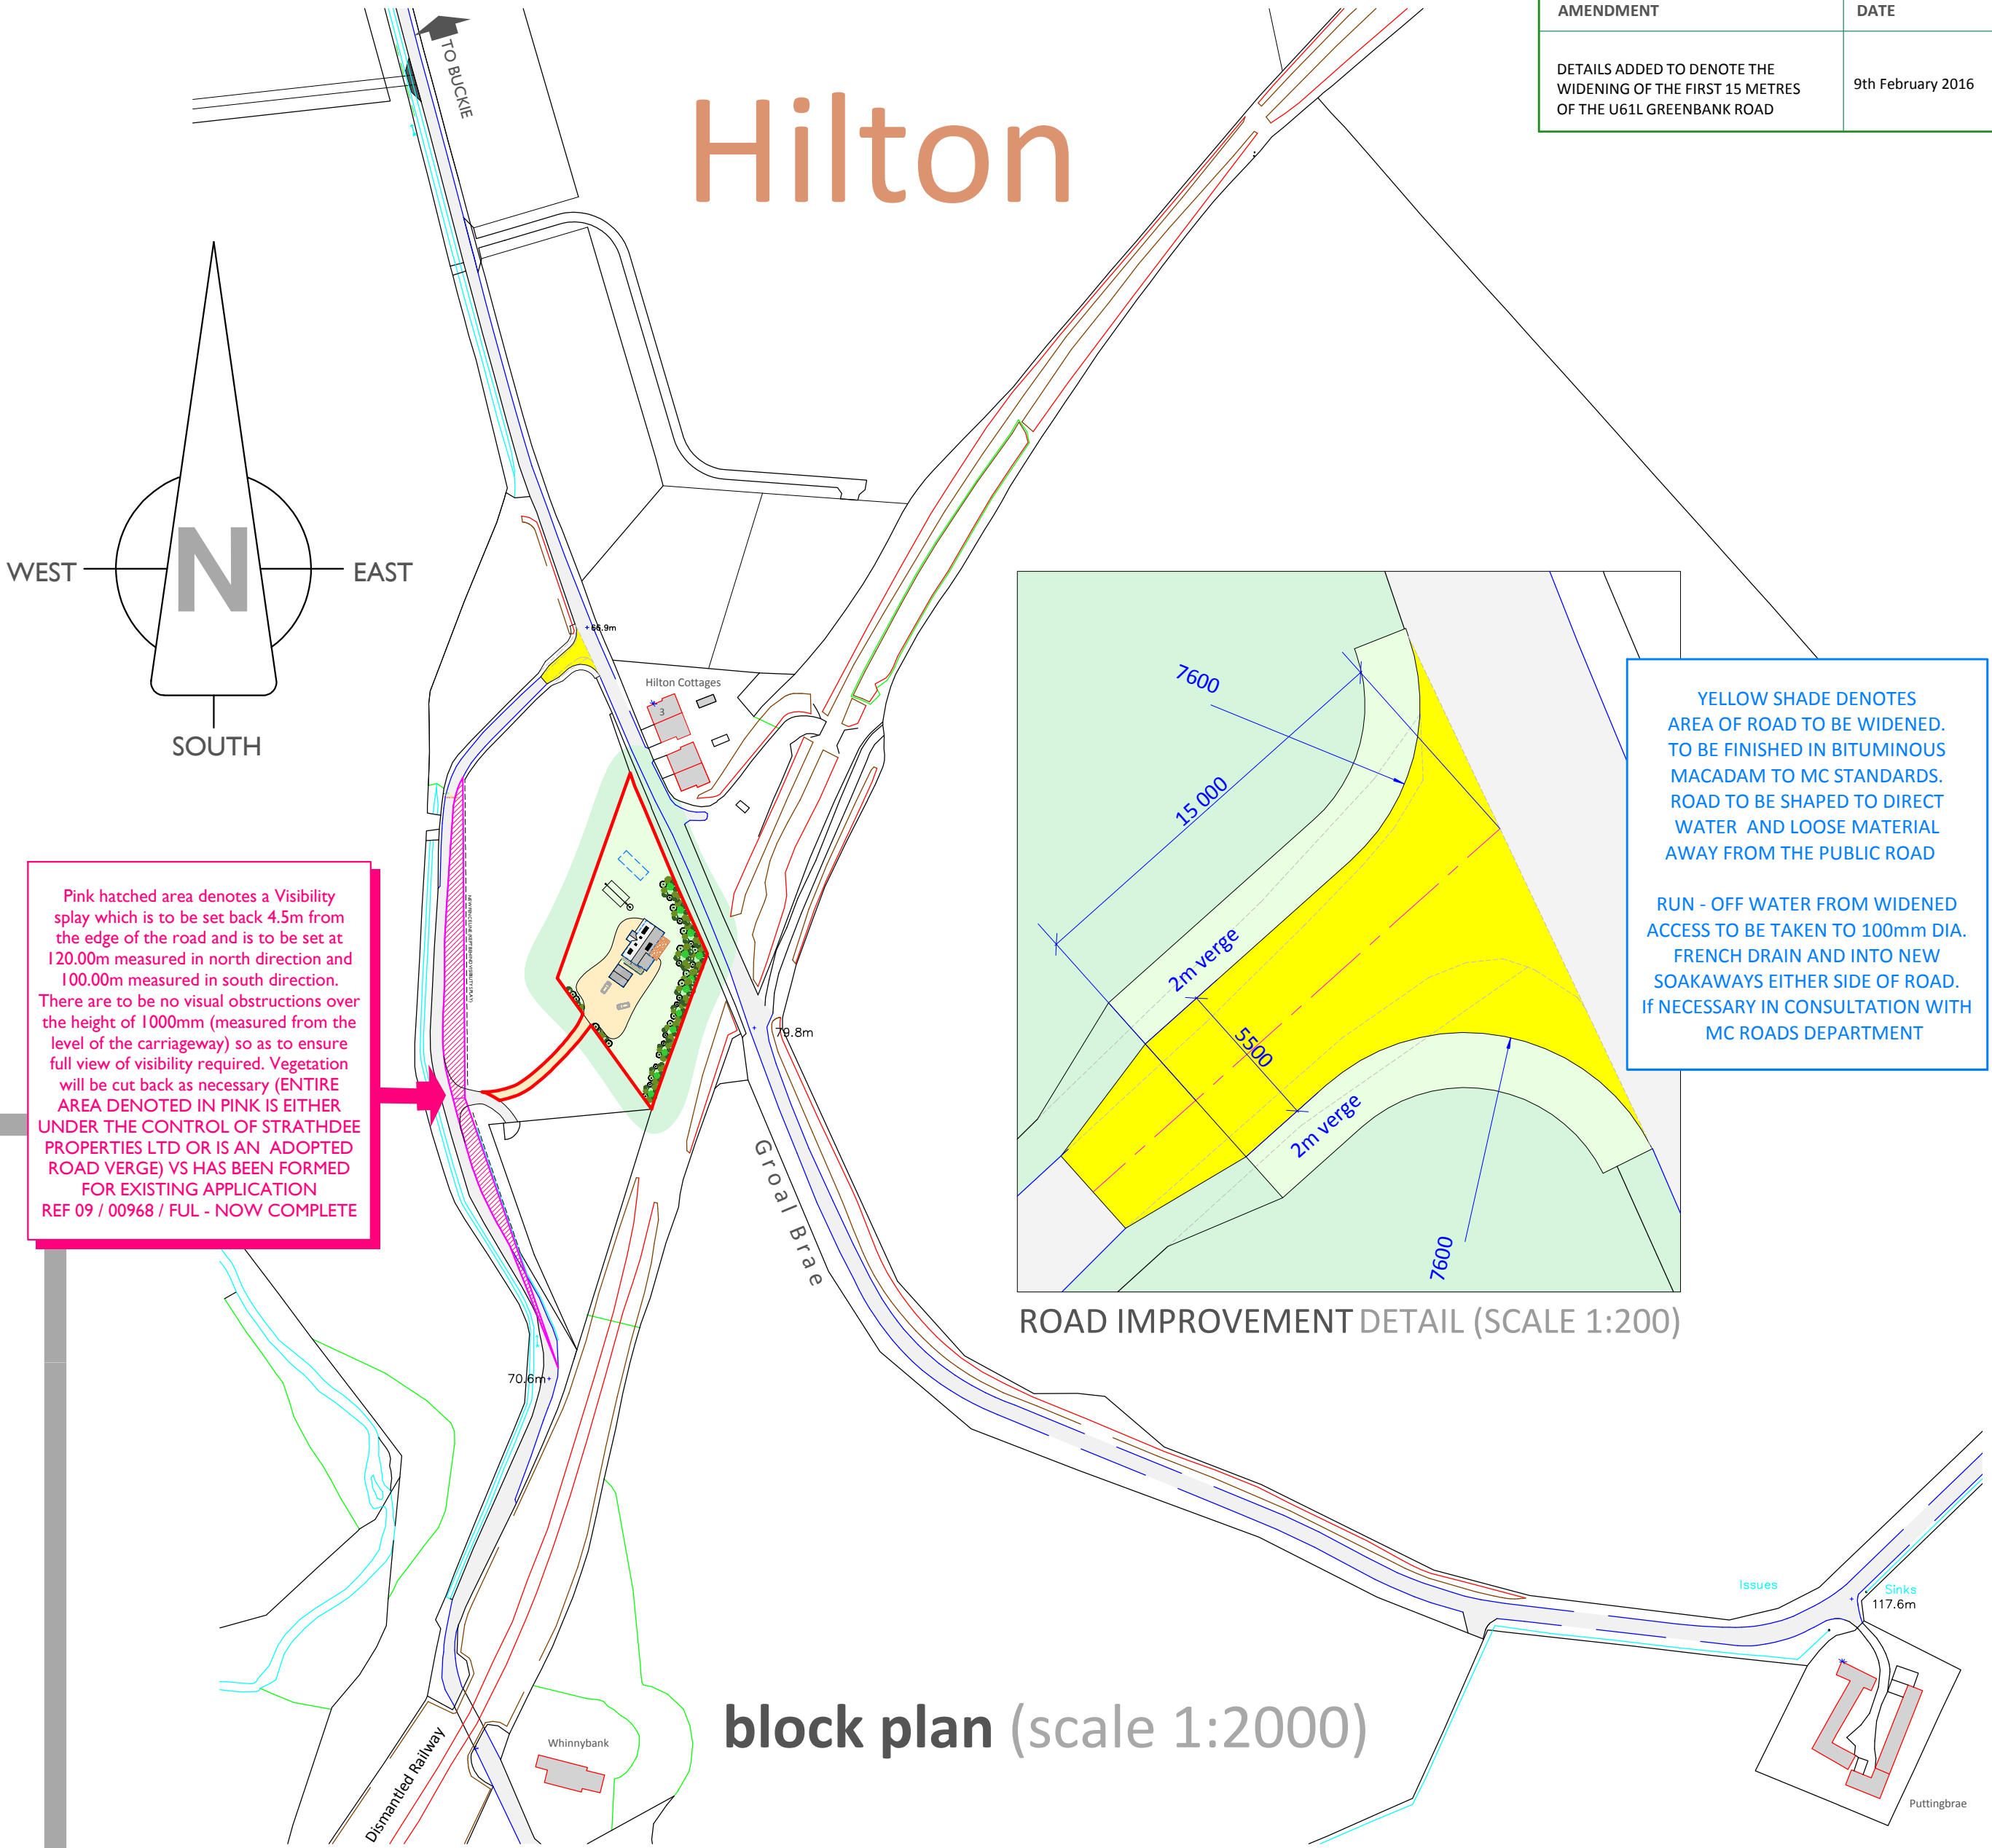

SITE PLAN (SCALE 1:500)

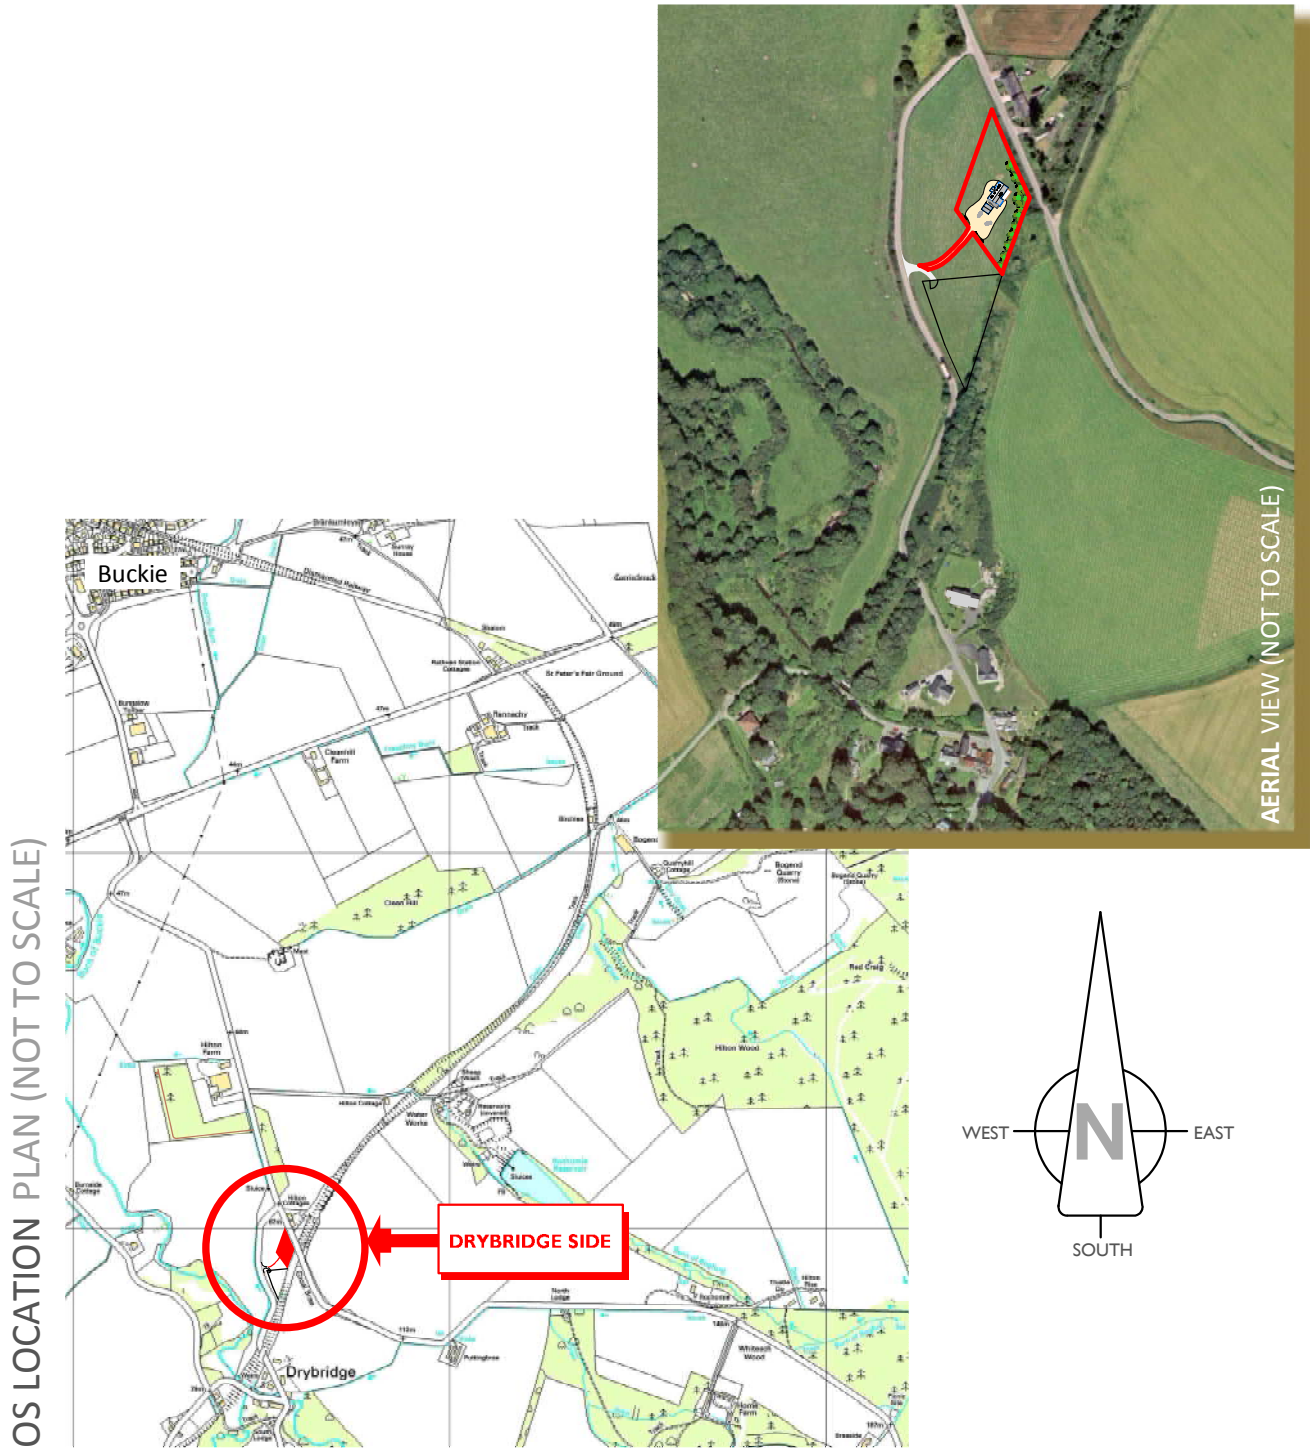

Strathdee Properties Ltd.

VIEWFIELD FARM, CRAIGELLACHIE,
ABERLOUR, MORAY, AB38 9QT

T - (01340) 881784 F - (01340) 881783

PROJECT

Proposed erection of dwelling-house
with detached garage At Drybridge
Side, Hilton farm, near Buckie, Moray
For Mr Gavin Strathdee



DRAWING DESCRIPTION

PLANNING DRAWING - SITE INFORMATION

DRAWING no.
DRYBRIDGE-SIDE / PLANNING / 01

SCALE
1:500 & AS
STATED (A1)

DRAWN BY
S.Reid MCAT
Chartered Architectural Technologist

DATE
JUNE 2015