


DO NOT SCALE OFF DRAWINGS. ALL SIZES ARE TO BE CHECKED CONFIRMED ON SITE PRIOR TO COMMENCEMENT OF WORKS/ORDERING OF MATERIALS. NO WORK TO COMMENCE BEFORE APPROPRIATE APPROVALS ARE GRANTED. CONTRACTORS RESPONSIBILITY TO ENSURE POSSESSION OF APPROVED DRAWINGS.

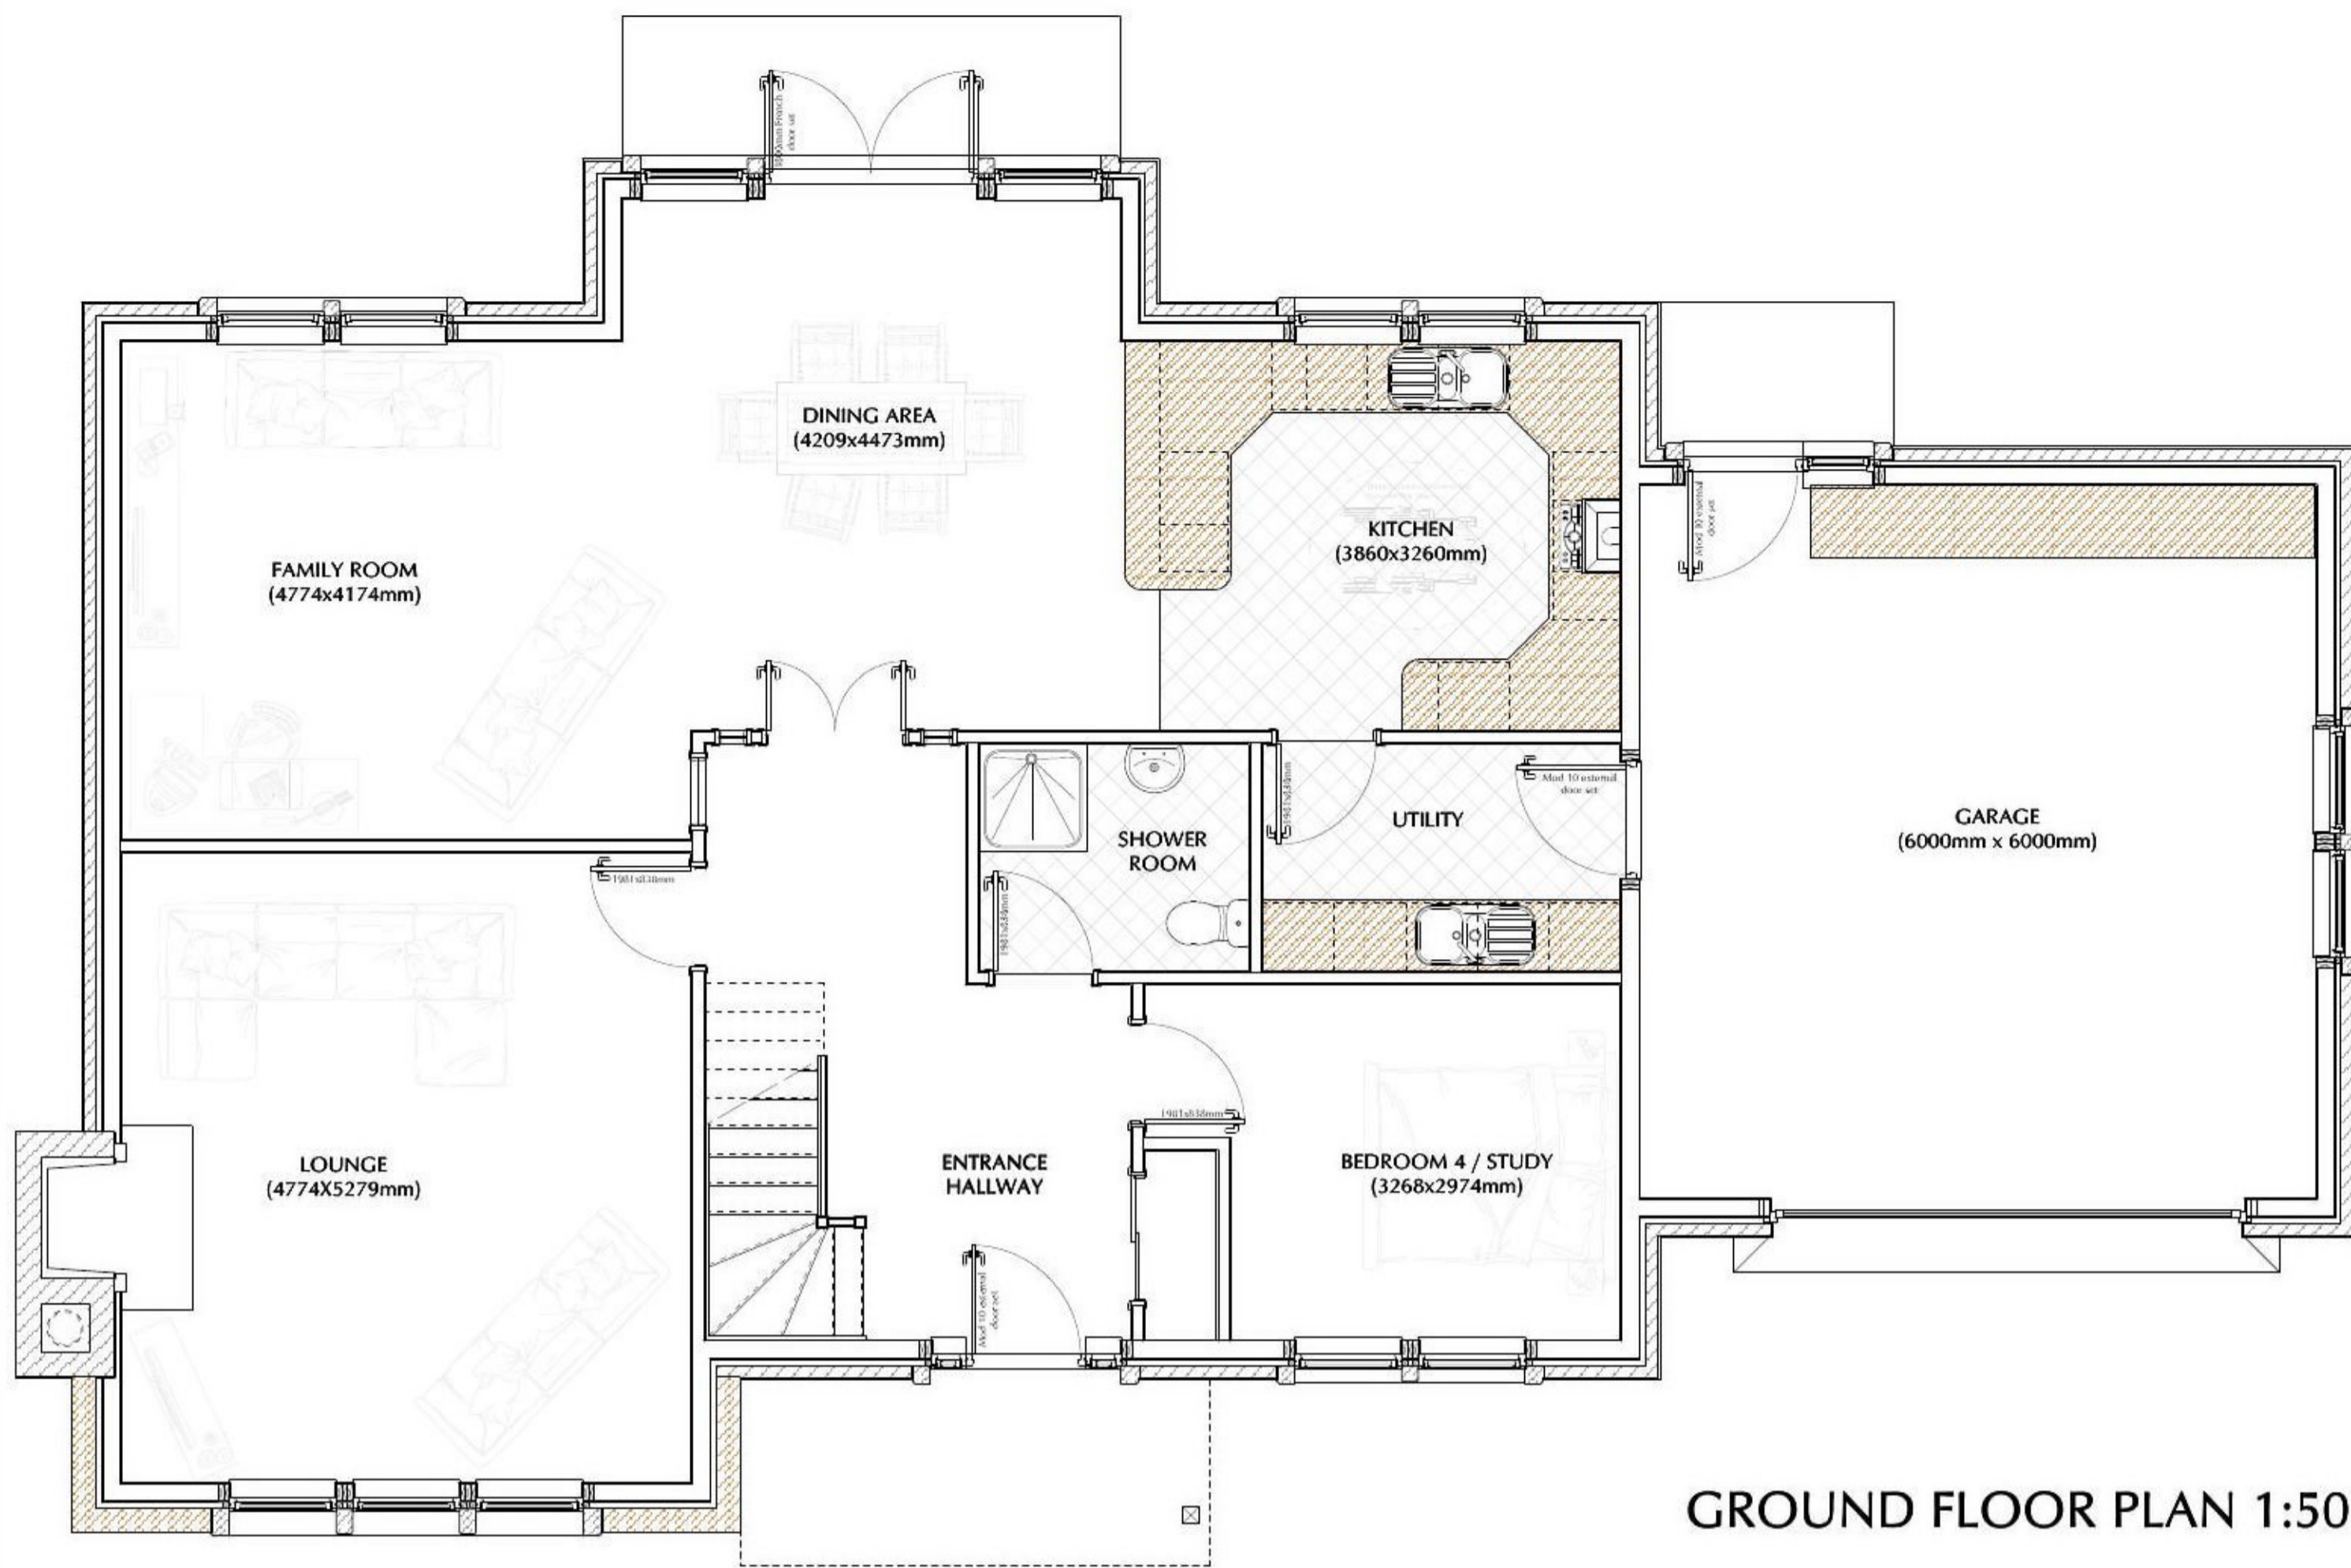


GROUND FLOOR PLAN 1:50



FRONT ELEVATION 1:100



REAR ELEVATION 1:100

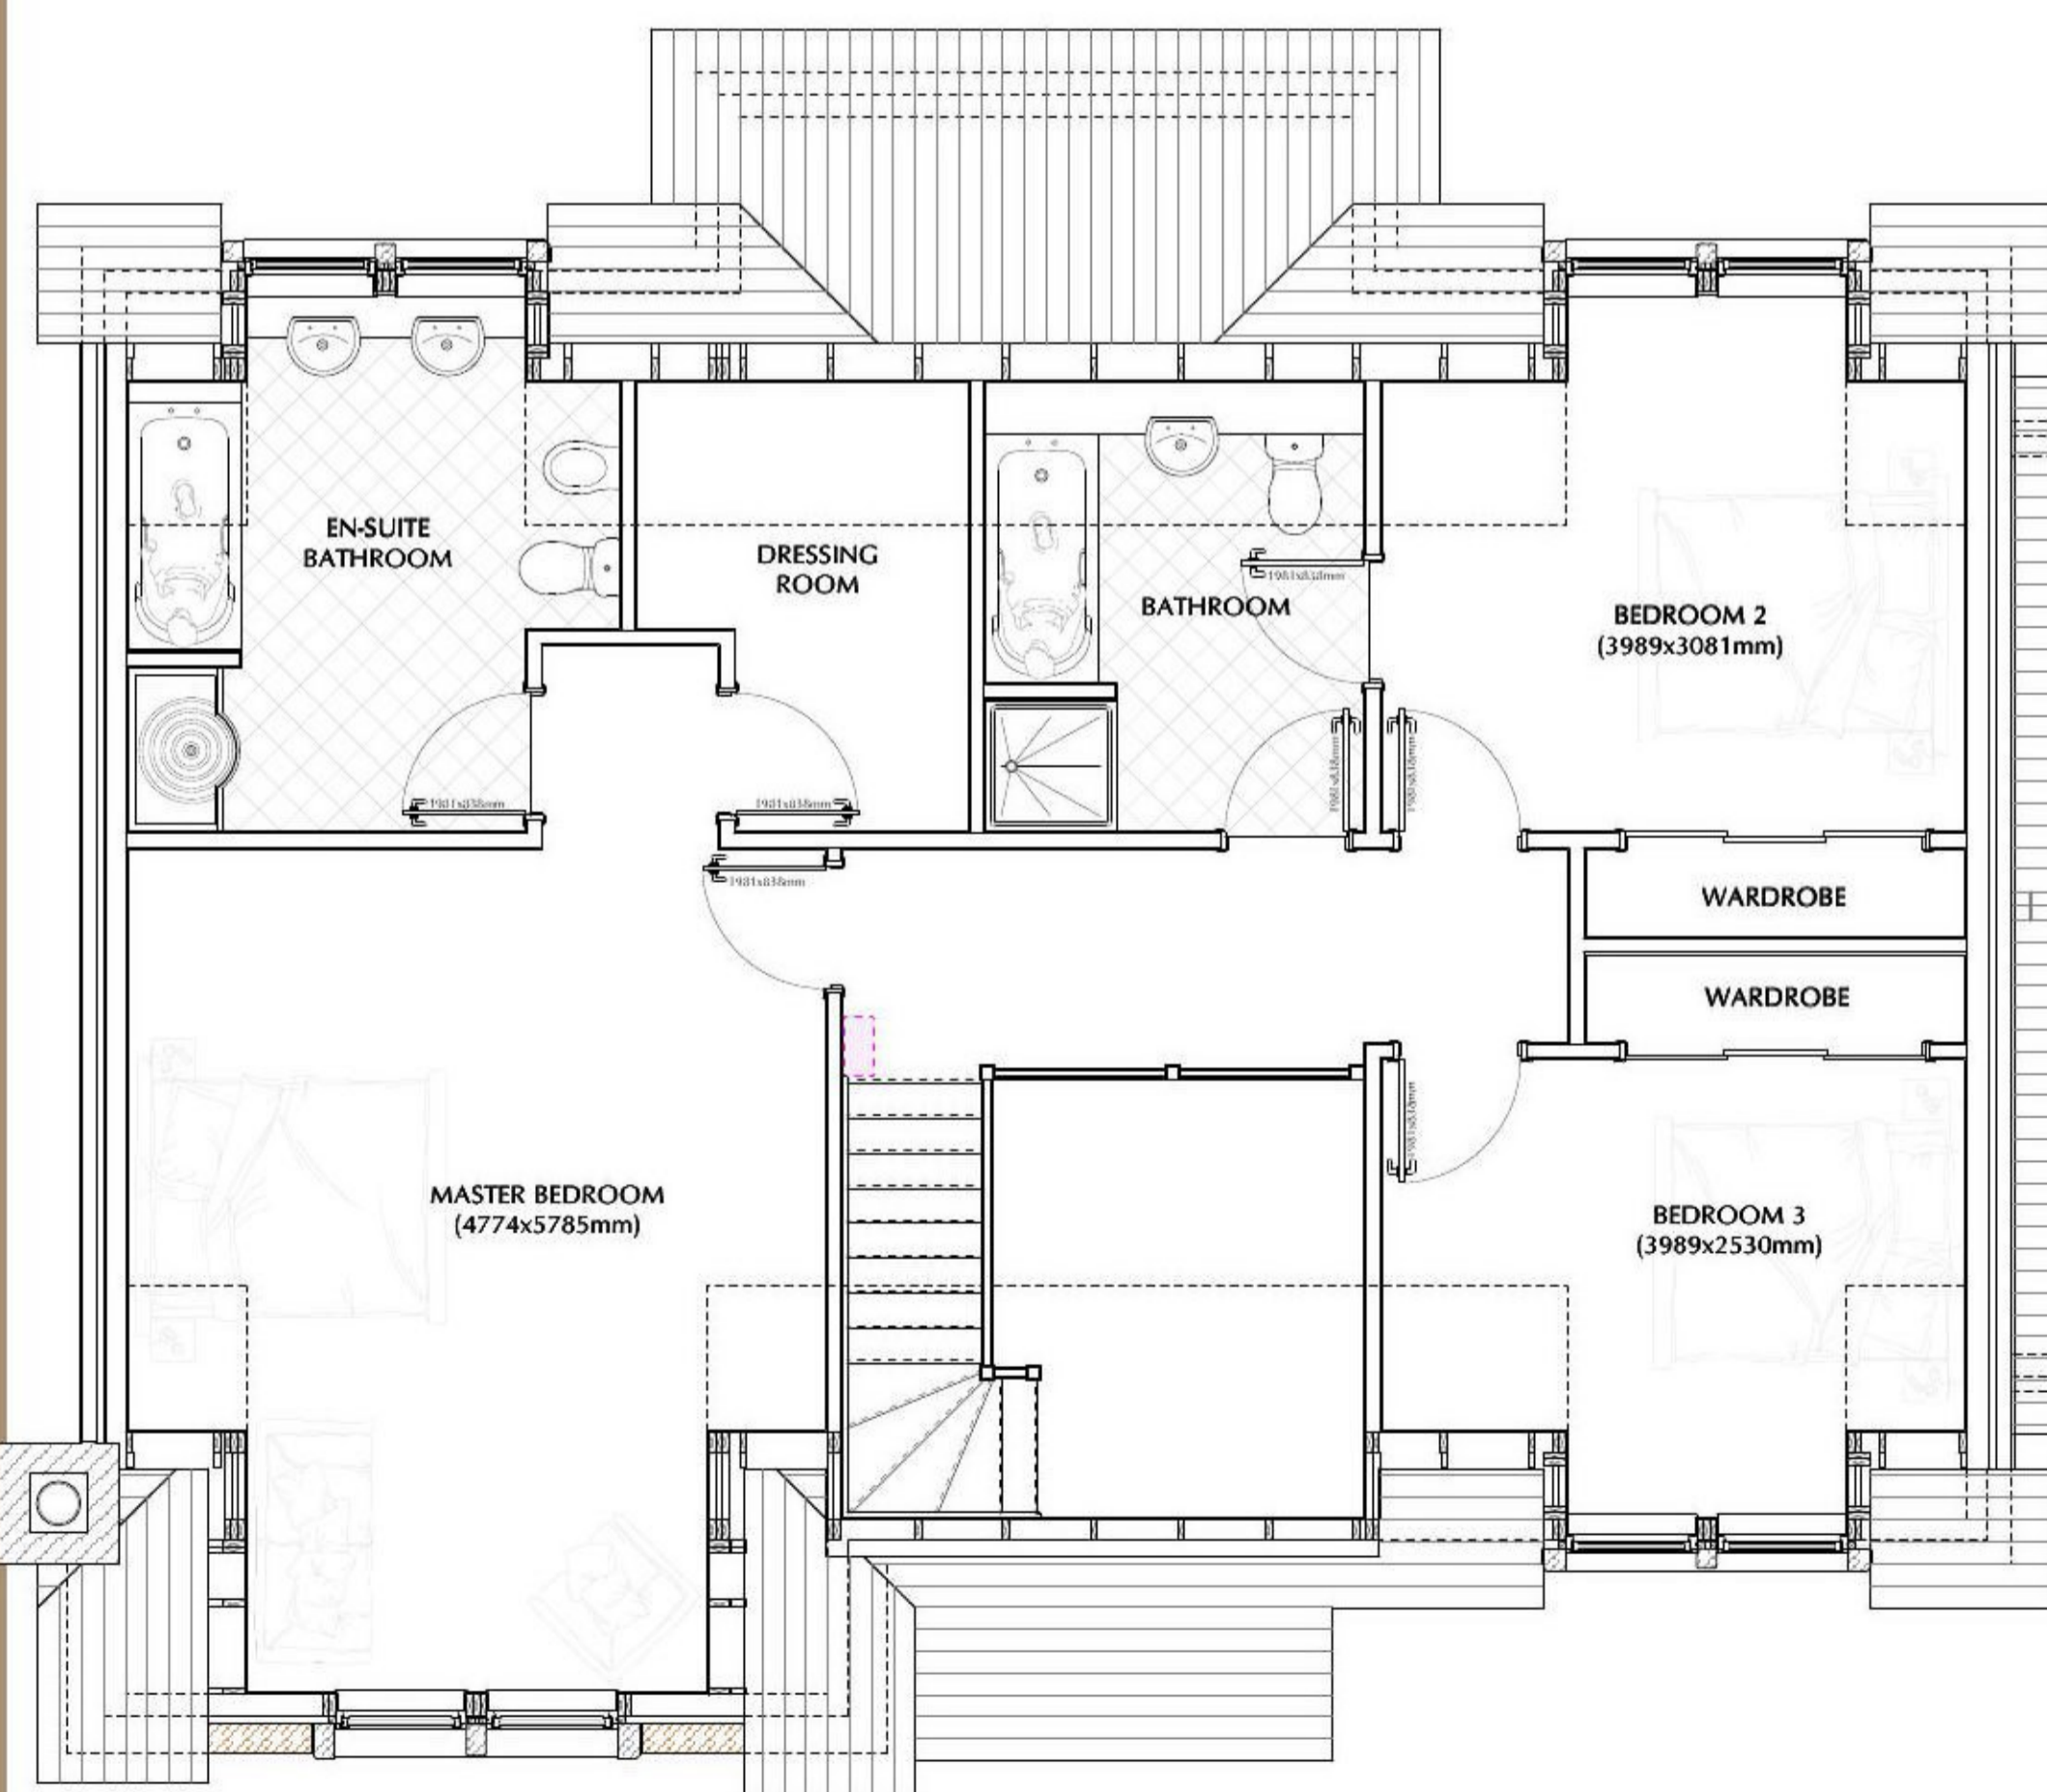


FIRST FLOOR PLAN 1:50

Town & Country Planning (Scotland) Act, 1997 as amended

REFUSED

24 DECEMBER 2010

Development Management
Environmental Services
The Moray Council

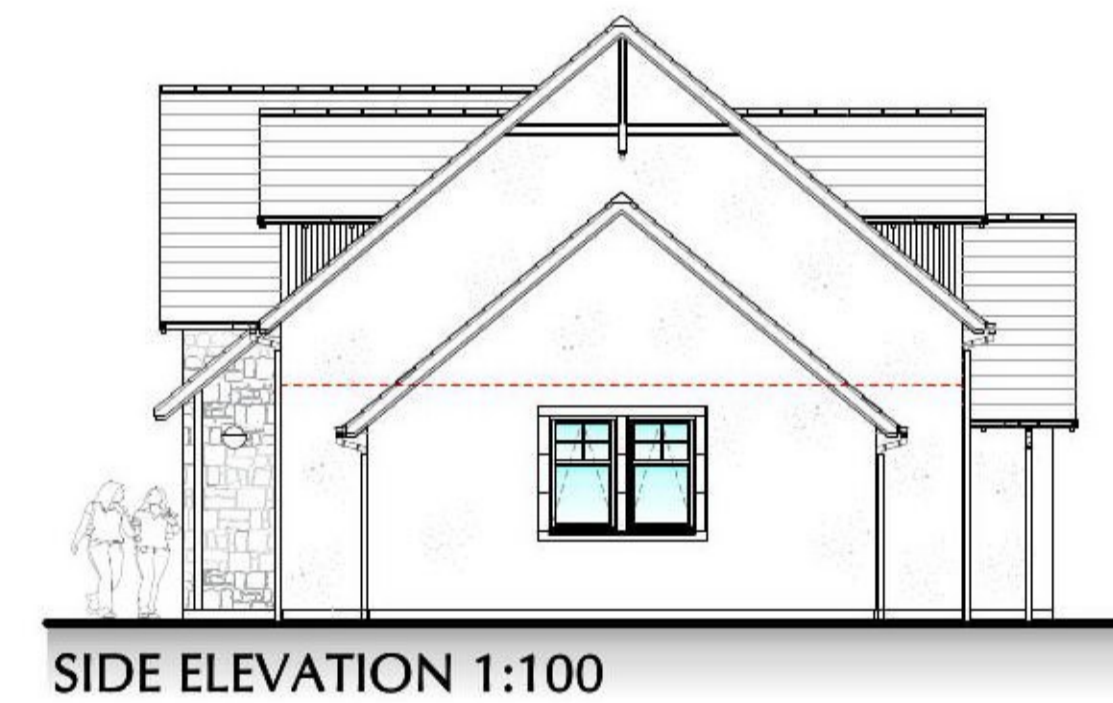

SIDE ELEVATION 1:100



SIDE ELEVATION 1:100



cmdesign
architectural consultants

ELGIN
1-5 Pinetree House, Pinetree Crescent, Elgin, IV30 6HZ
t 01343 540020 f 01343 540038

NAIRN
4 Bridge Street, Nairn, Highland IV12 4EJ
t 01667 360230 f 01667 454318

INVERNESS
t 01463 210007

m 0781 3872818 w cmdesign.biz e office@cmdesign.biz

RTPI
Oikos Architectural Ltd
Registered in Scotland No. 272963

Client: **MR & MRS SUTHERLAND**

Project: **ERECT TRADITIONALLY DESIGNED DWELLING HOUSE AND ASSOCIATED WORKS ON HARDMUIR VIEW, EASTER HARMUIR, AULDEARN**

Drawing: **DETAILED PLANNING PROPOSALS HOUSE PLANS AND ELEVATIONS**

Date: _____ Revisions: _____ Rev. No: _____

Drawn By: **M.J.HILTON** Date: **JAN 2010** Checked By: **Mr Craig Mackay** Date: _____

Drawing No: **090193.SUTHERLAND.02**

All plans are based upon the Ordnance Survey Map with the sanction of the Controller, H.M. Stationery Office, Licence Number: 100030488