



FIRST FLOOR PLAN...

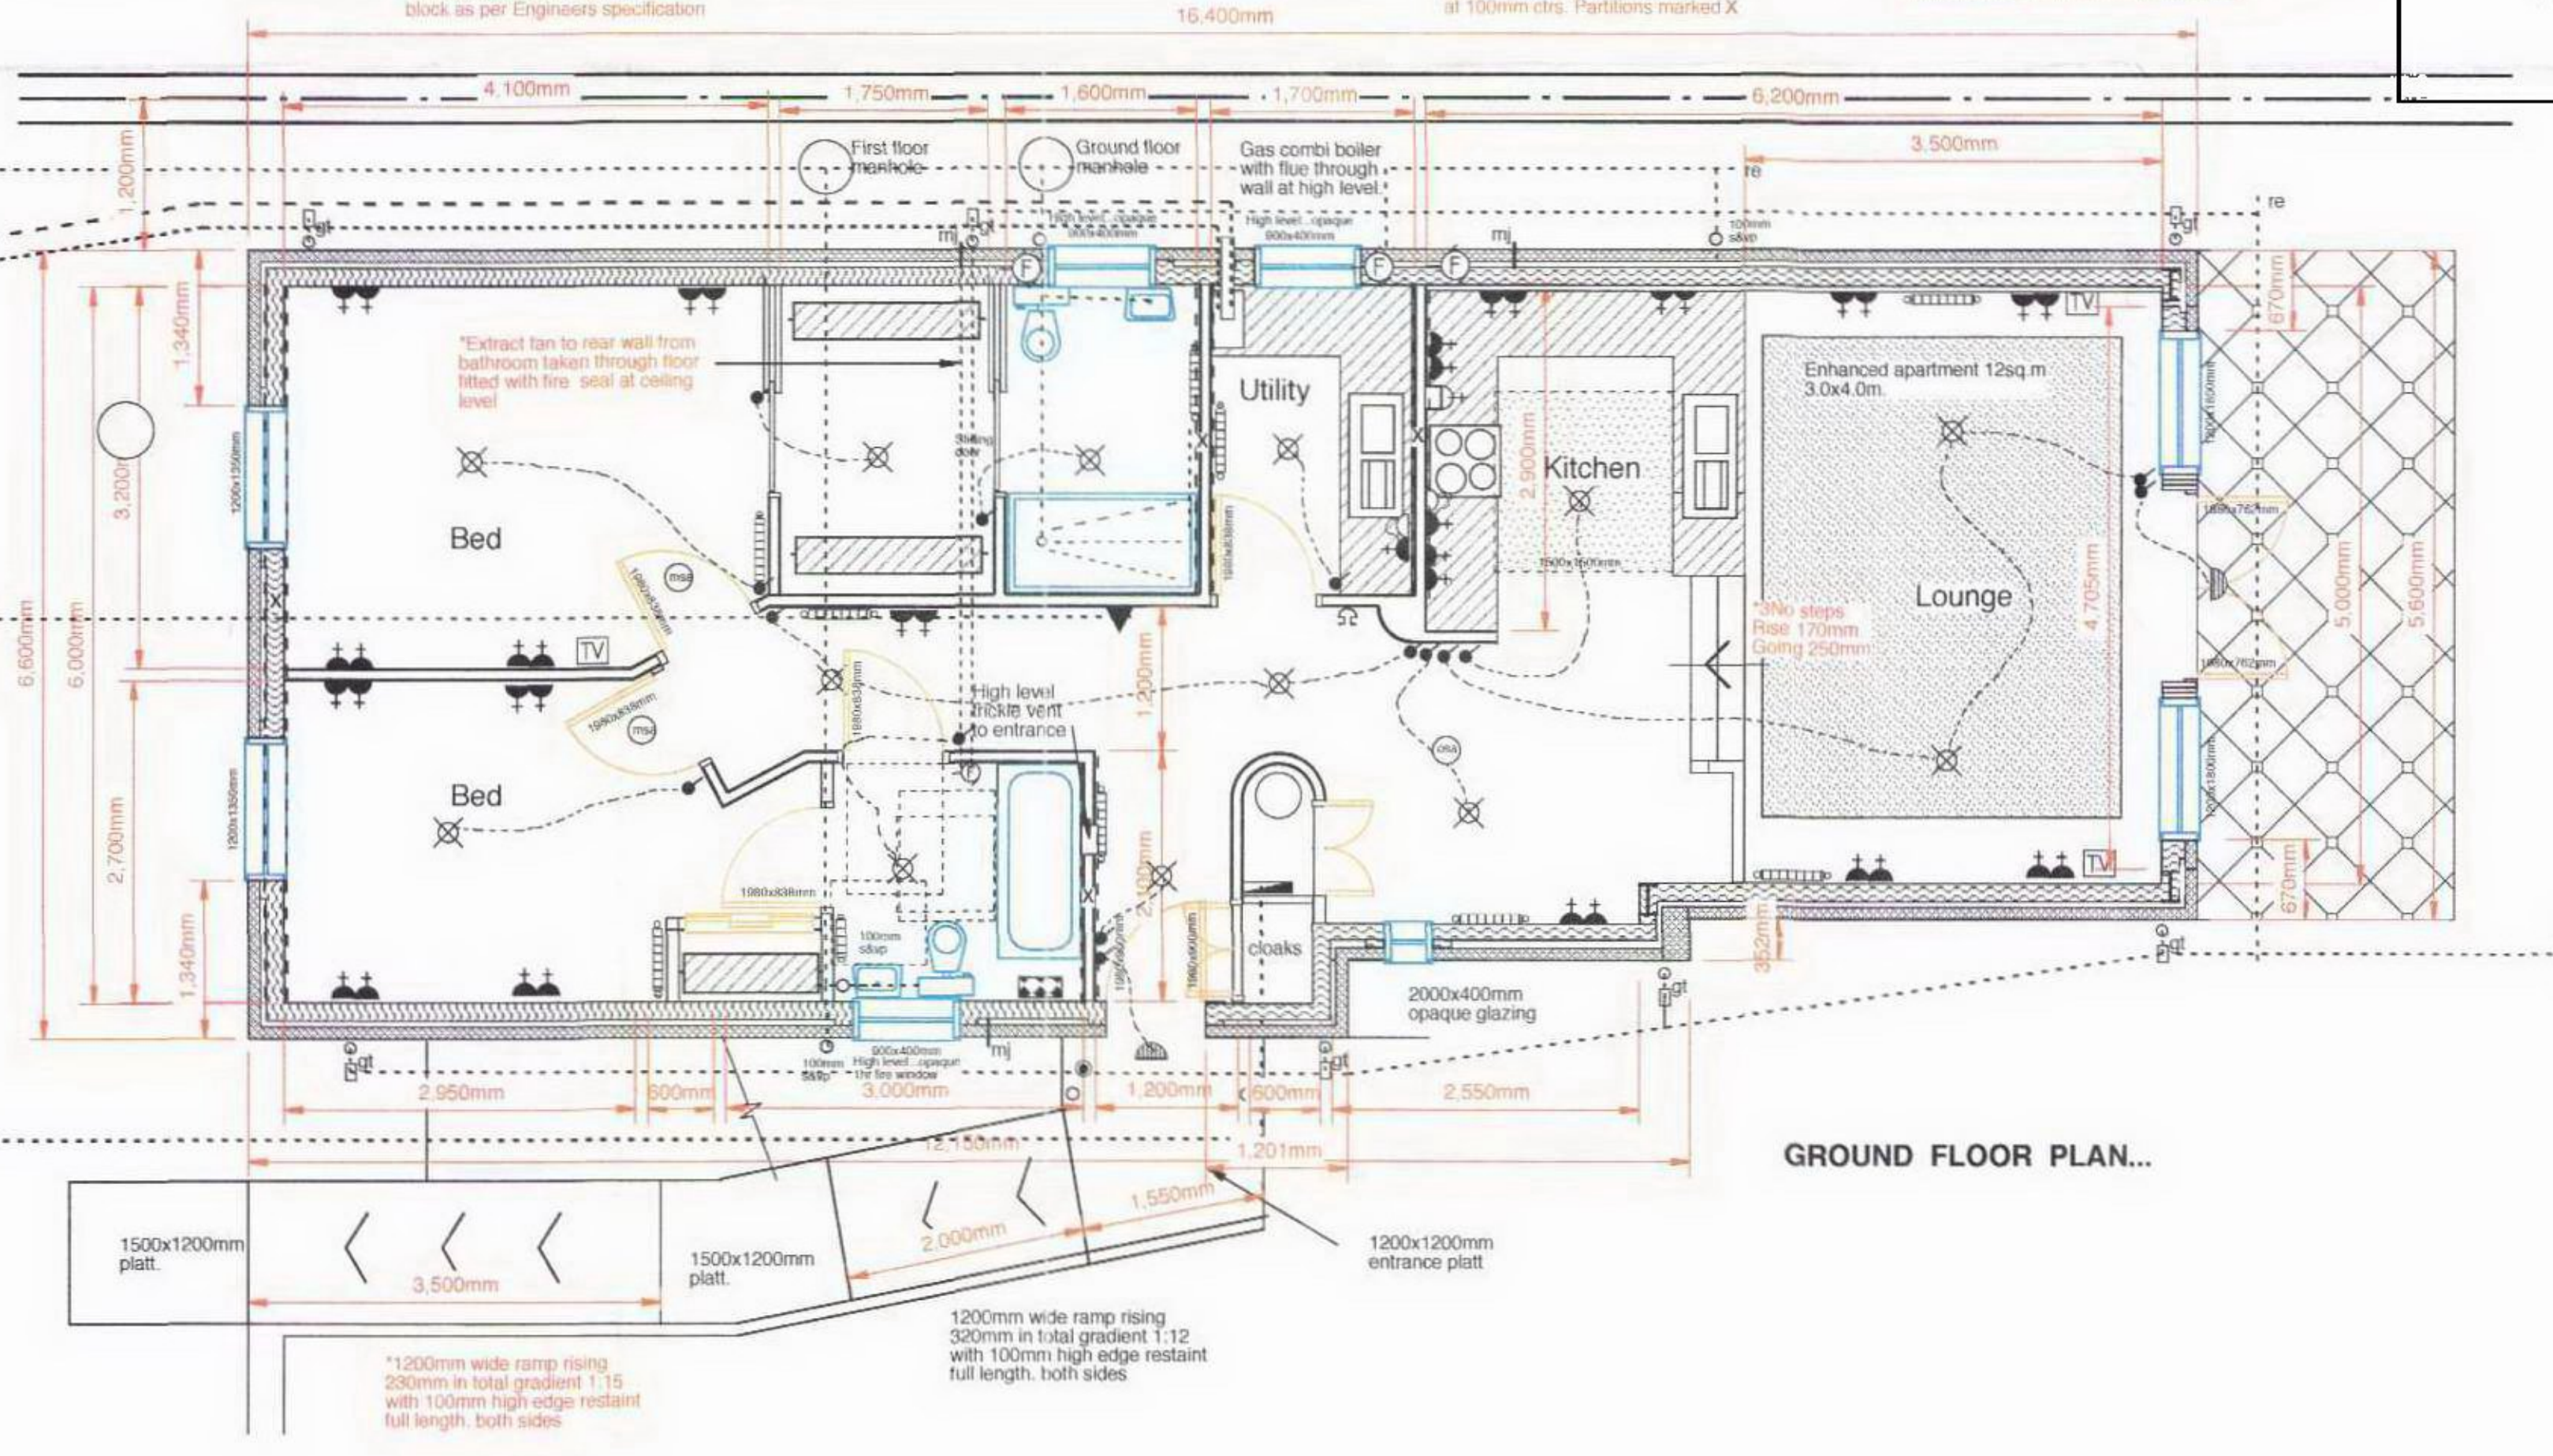

GROUND FLOOR PLAN...

GLAZING...

Floor area ...	90.62sq. m.
25% of floor area	22.65sq. m.
Actual window areas	
Ground Floor	12.44sq. m.
First Floor	12.14sq. m.

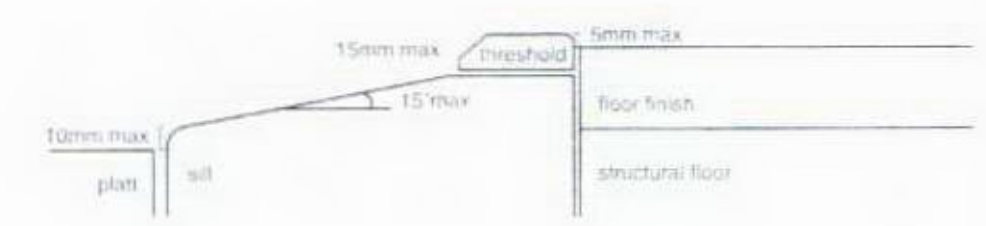

THRESHOLD DETAIL AT FRONT DOOR...

ELECTRICAL LEGEND:

- Double switch socket
- Switch with remote spur
- Cooker control unit
- Light Fixture ceiling...pendant
- Wall Mounted Light Fixture
- Flourescent Fixture
- Light switch
- Bulkhead Light Fixture ... PIR
- Cling. Mounted "J" Box For Fan/light
- Ceiling Mounted Exhaust Fan
- Wall Mounted Exhaust Fan
- Tv Outlet
- Telephone Outlet
- Multiple Sensory Alarm ... hard wired
- Optical Sensory Alarm ... hard wired
- Electrical Panel
- Fire door
- Emergency exit light / sign
- Thermostatic control radiator...electric
- Door bell...electric
- Door bell push
- Wall mounted appliance for clothes drying

Town & Country Planning
(Scotland) Act, 1997
as amended

REFUSED

22.05.2012

Development Management
Environmental Services
The Moray Council

IF IN DOUBT ASK
DO NOT SCALE FROM THIS DRAWING

REV	DATE	REMARKS
A	10.01.12	Notes marked * added


CLIENT:
Mr & Mrs J & I Harris

PROJECT:
Proposed 2 x 2bed flats in grounds of Norland, Stotfield Road, Lossiemouth

TITLE:
Floor Plans

SCALE: **1:50** DATE: **20.04.11**

DRG No: **A1012.10.02** REV: **A**



Keith Edwards Architect
111 East Street, Fochabers, IV32 7DY
tele: 01343 547477 e-mail: keith@ke-architect.com