



## Appendix 9 - Visibility at the Existing Access

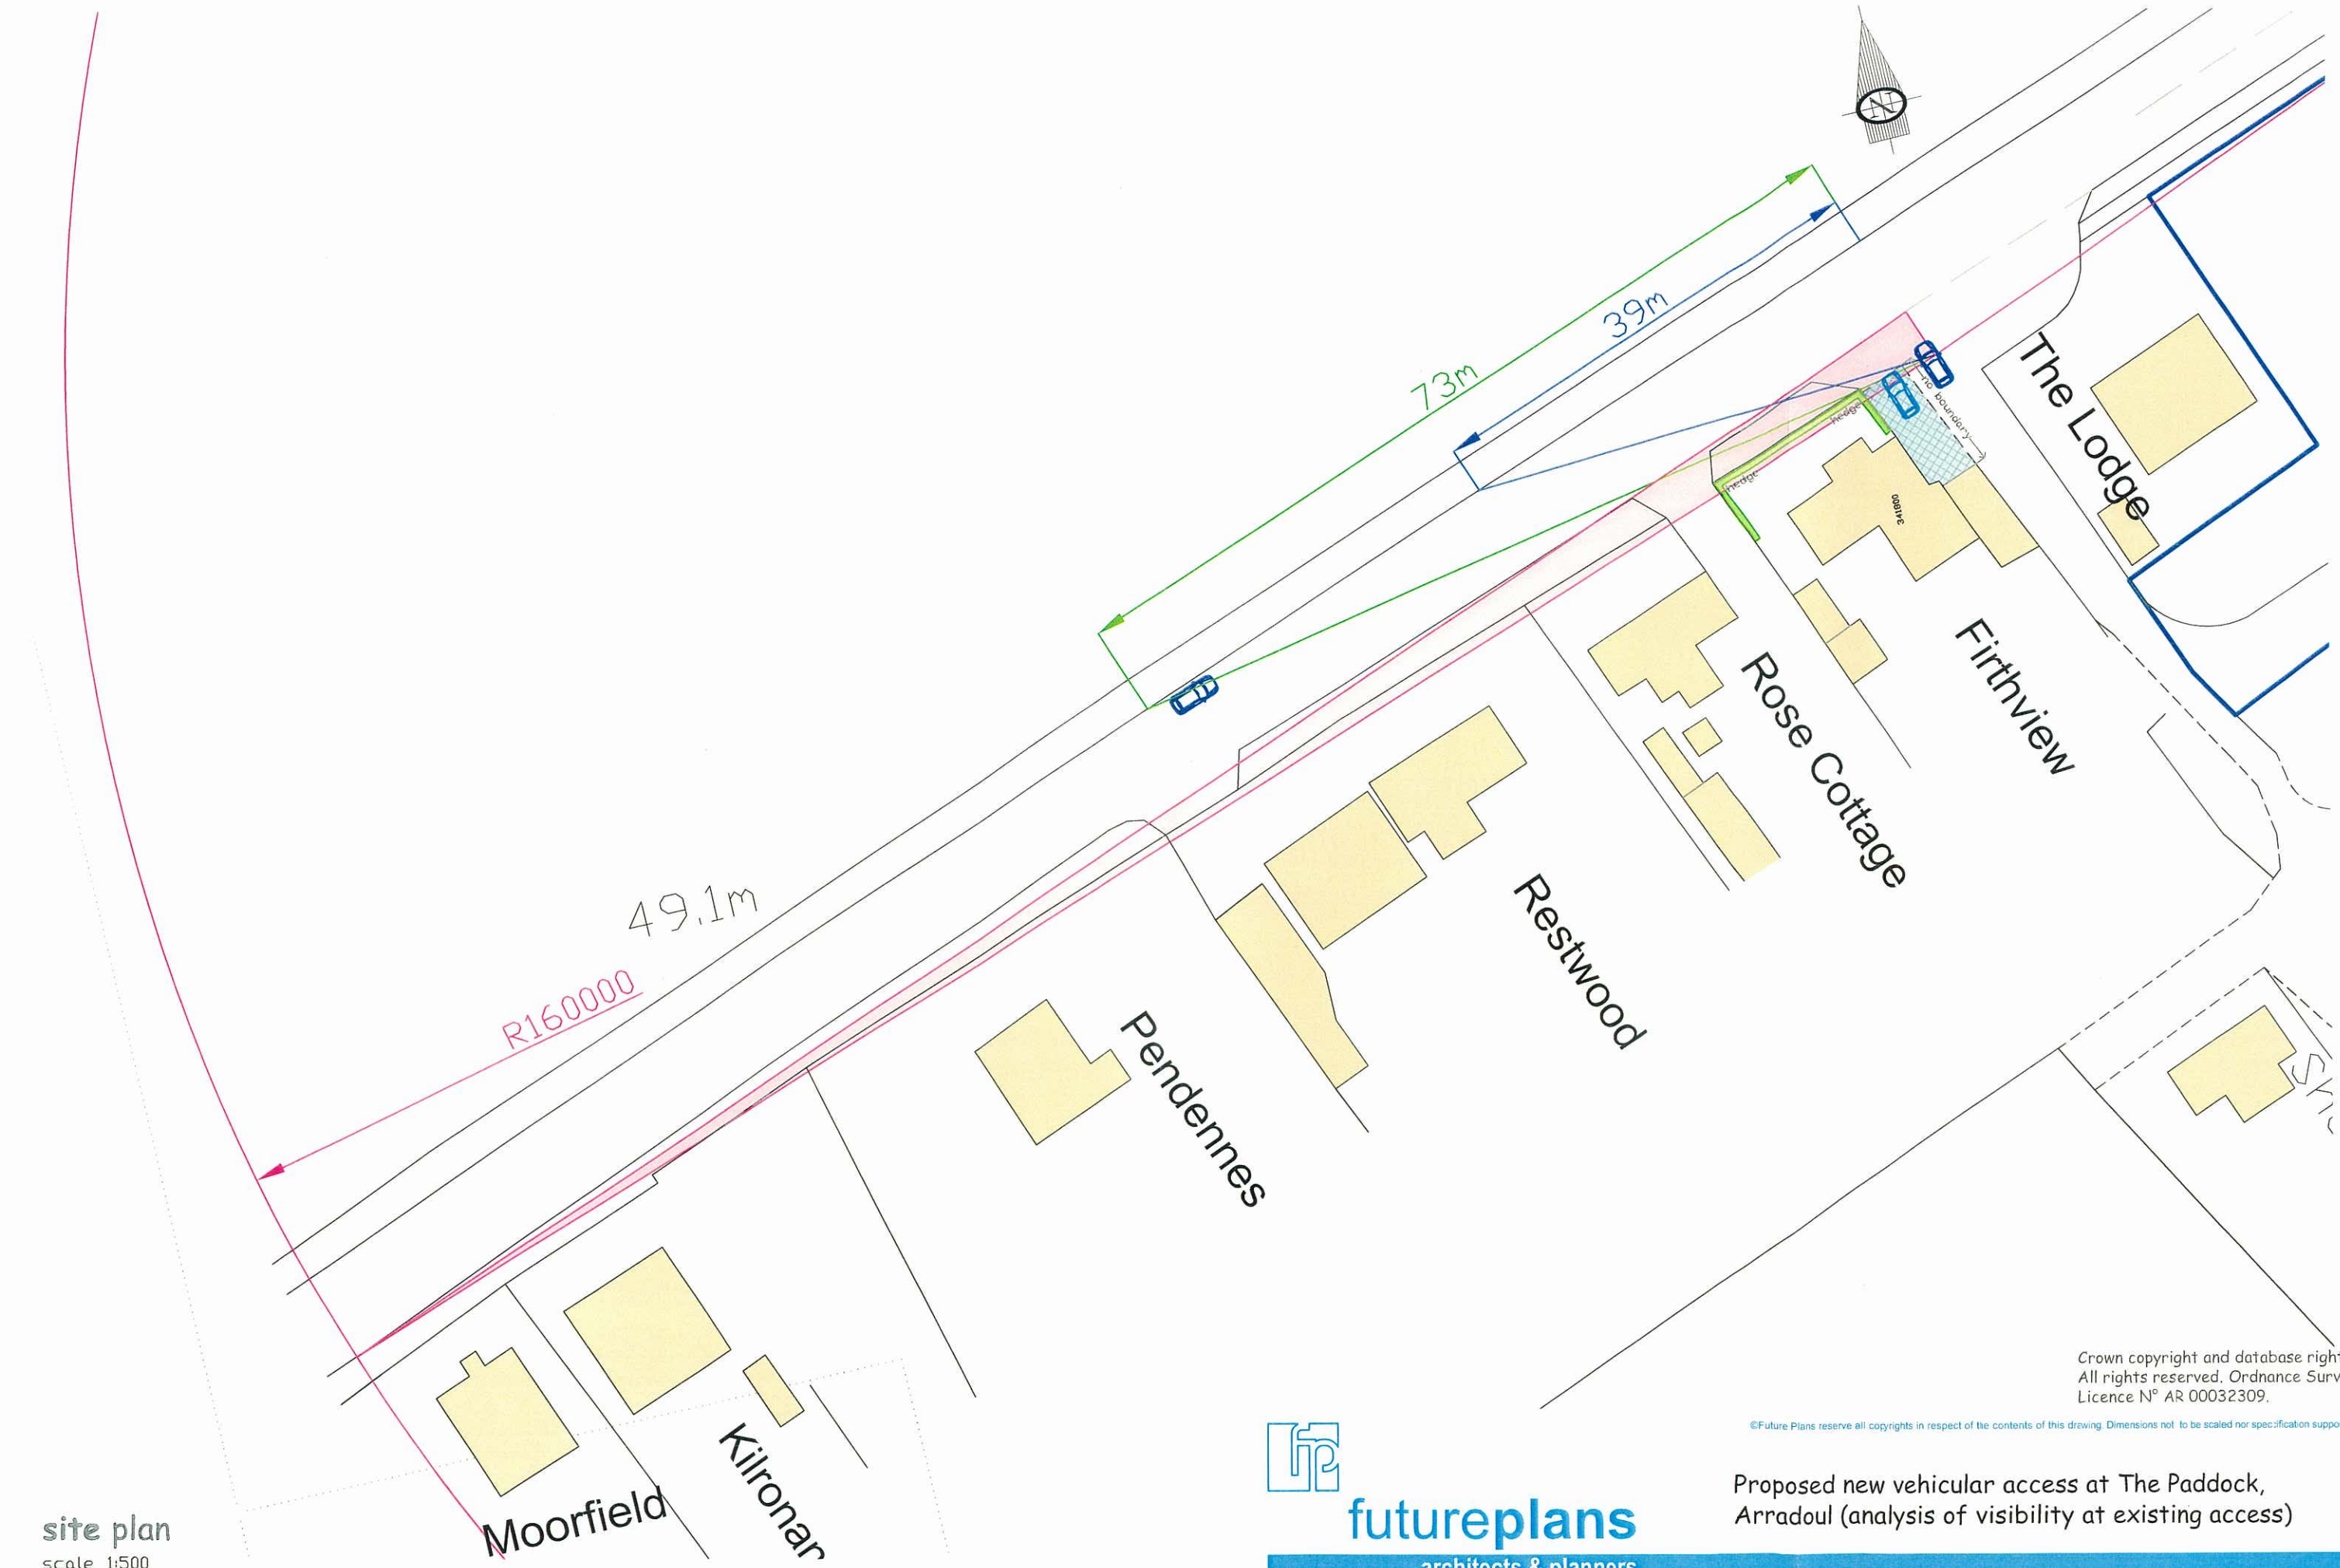

Crown copyright and database right.  
 All rights reserved. Ordnance Survey  
 Licence N° AR 00032309.

©Future Plans reserve all copyrights in respect of the contents of this drawing. Dimensions not to be scaled nor specification supposed

site plan  
 scale 1:500

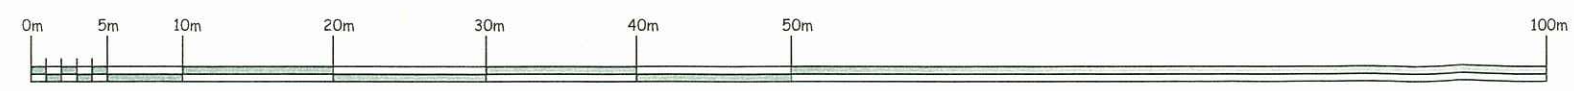

**futureplans**  
 architects & planners

The Barnyard Studios, Upper Garmouth, Moray IV32 7AB  
 Tel: 01343 870007 e-mail: ask@futureplans.co.uk

Proposed new vehicular access at The Paddock,  
 Arradoul (analysis of visibility at existing access)

Scale: as shown (A3)  
 Date: 11th February 2014

Ref: 706/1012/T

Drg N°: 2.  
 Rev: