

planning drawing - site information





TYPICAL 3D IMAGE OF HOUSE DESIGN




AERIAL VIEW (NOT TO SCALE)

PRIVATE WATER REFERENCE 10 / 23 / BOREHO	SPECIFICATION
	DRAINAGE Foul water taken to septic tank. Surface water taken to soakaway EXTERNAL WALLS 20mm white / cream roughcast. Natural stone. Grey timber linings to Garage ROOF Harley Edgemere, grey, concrete tiles WINDOWS / DOORS Grey Upvc / timber windows

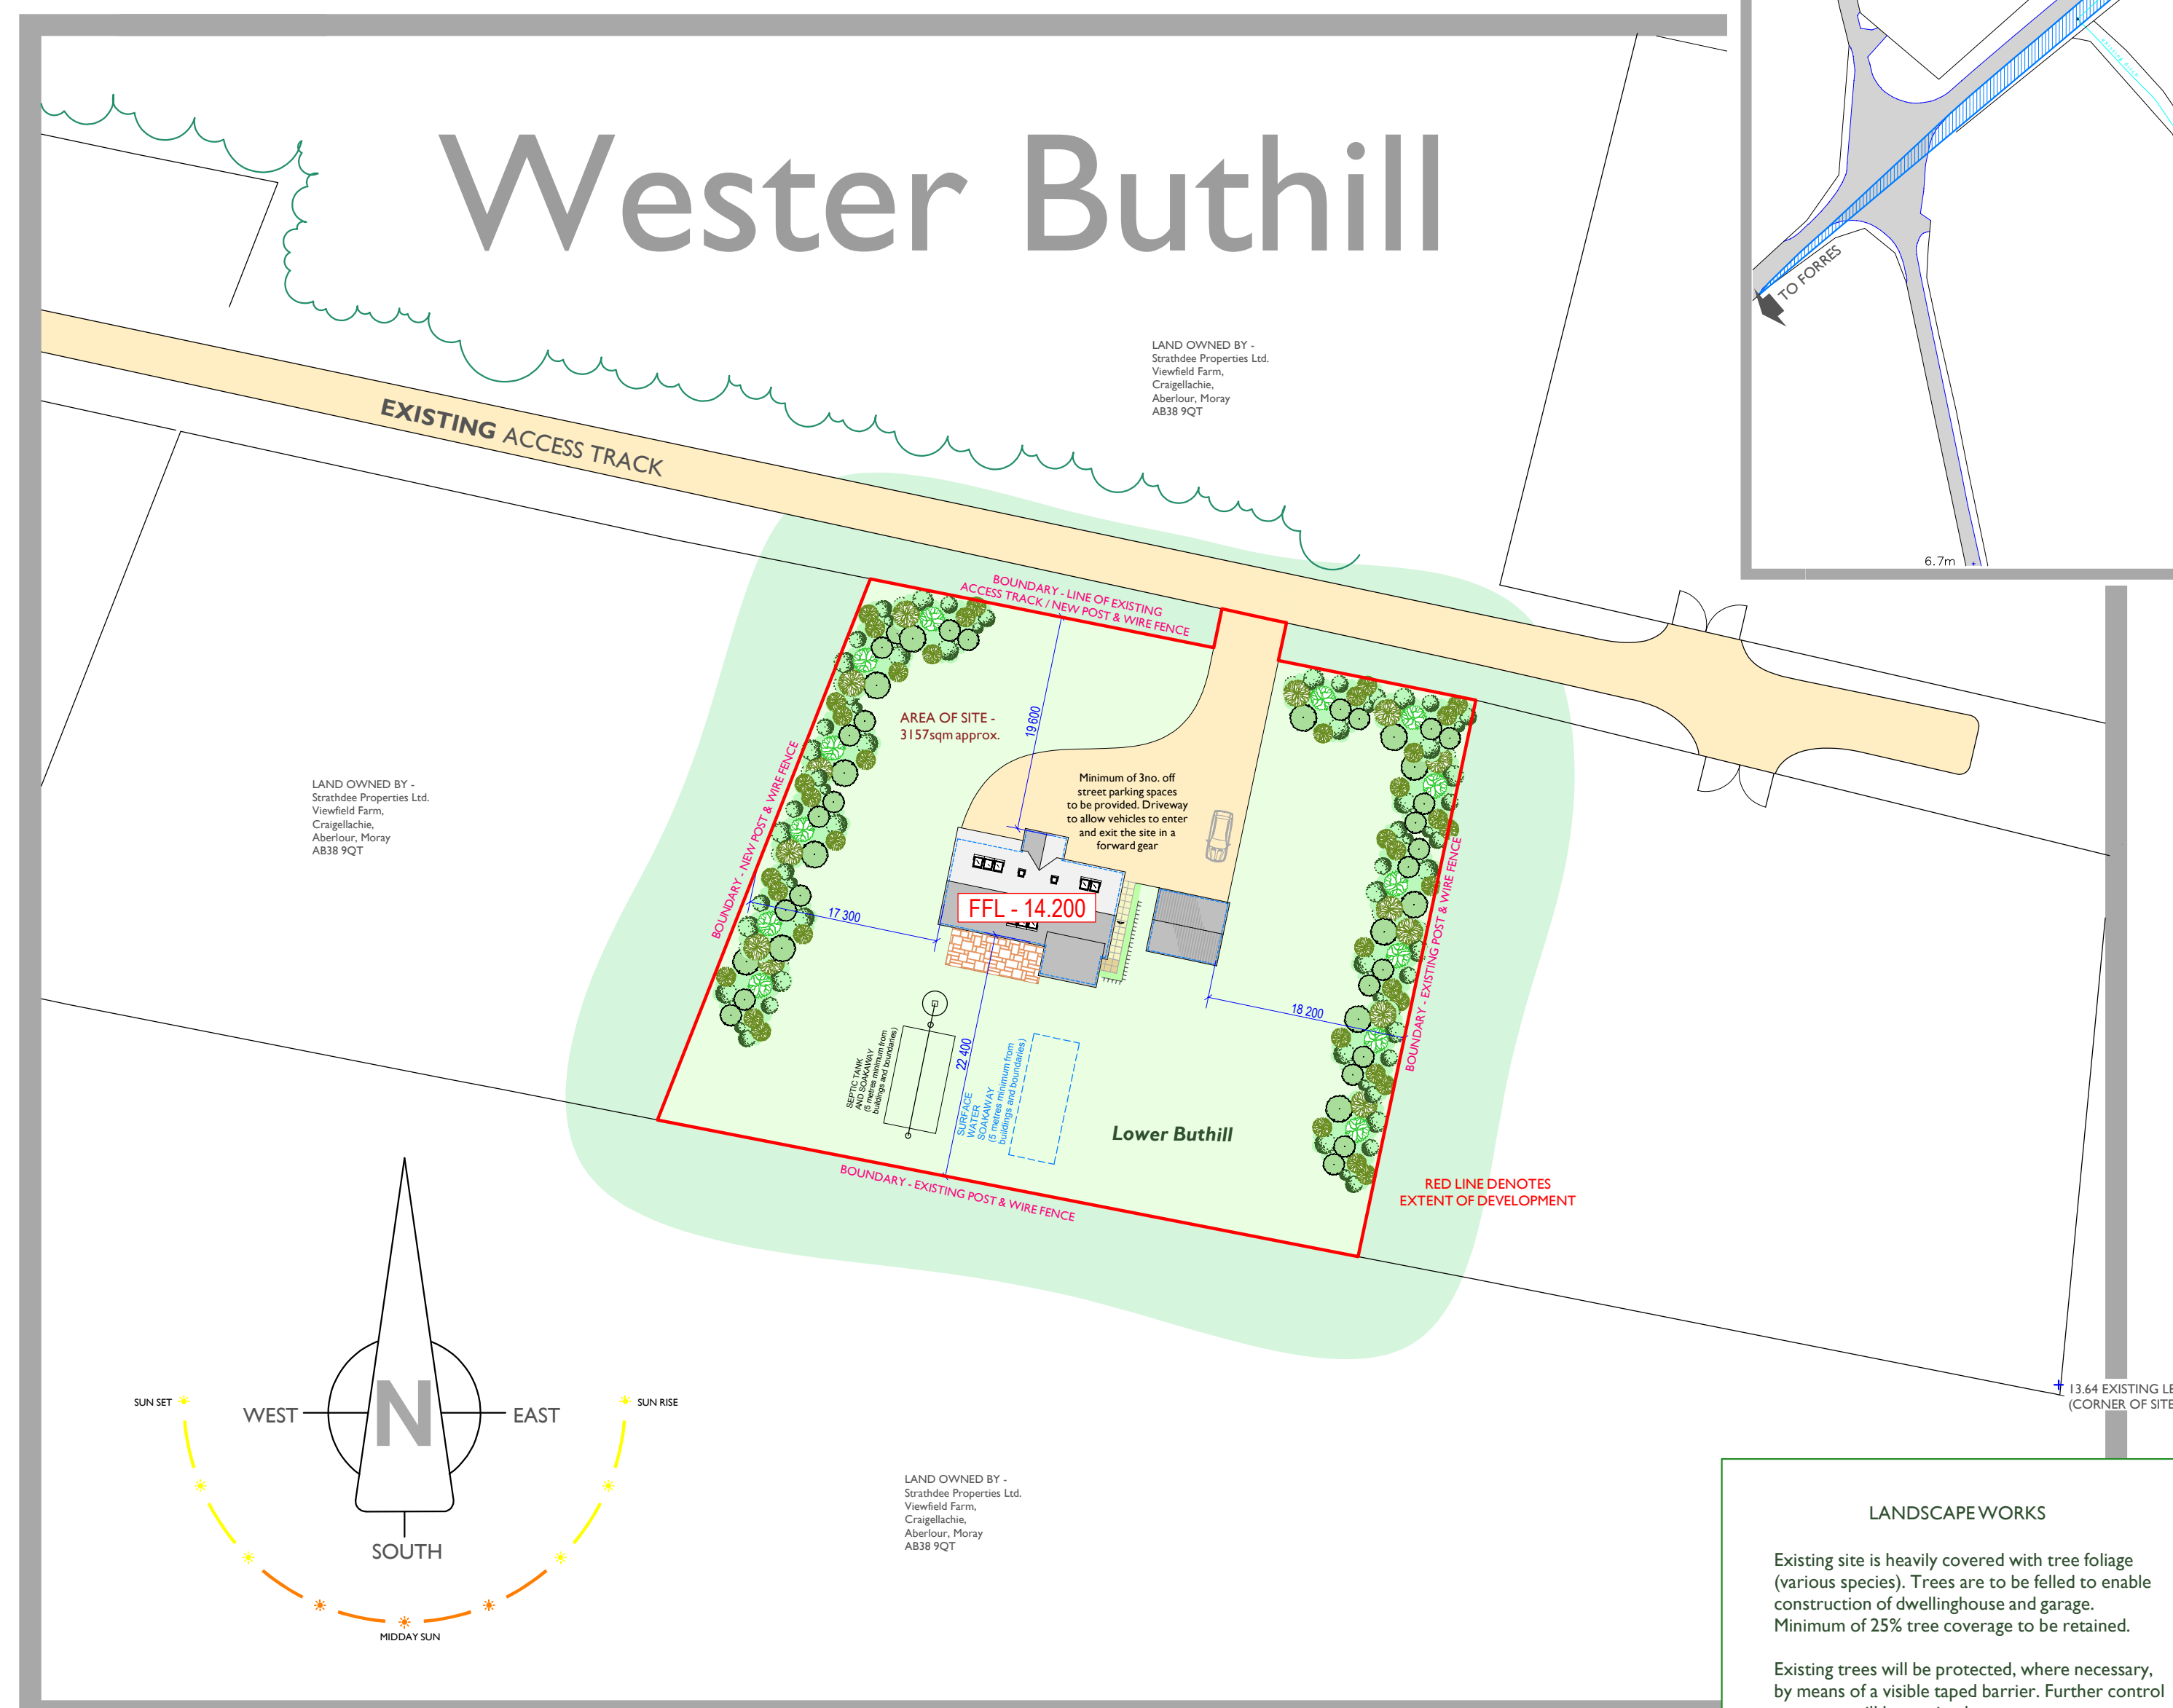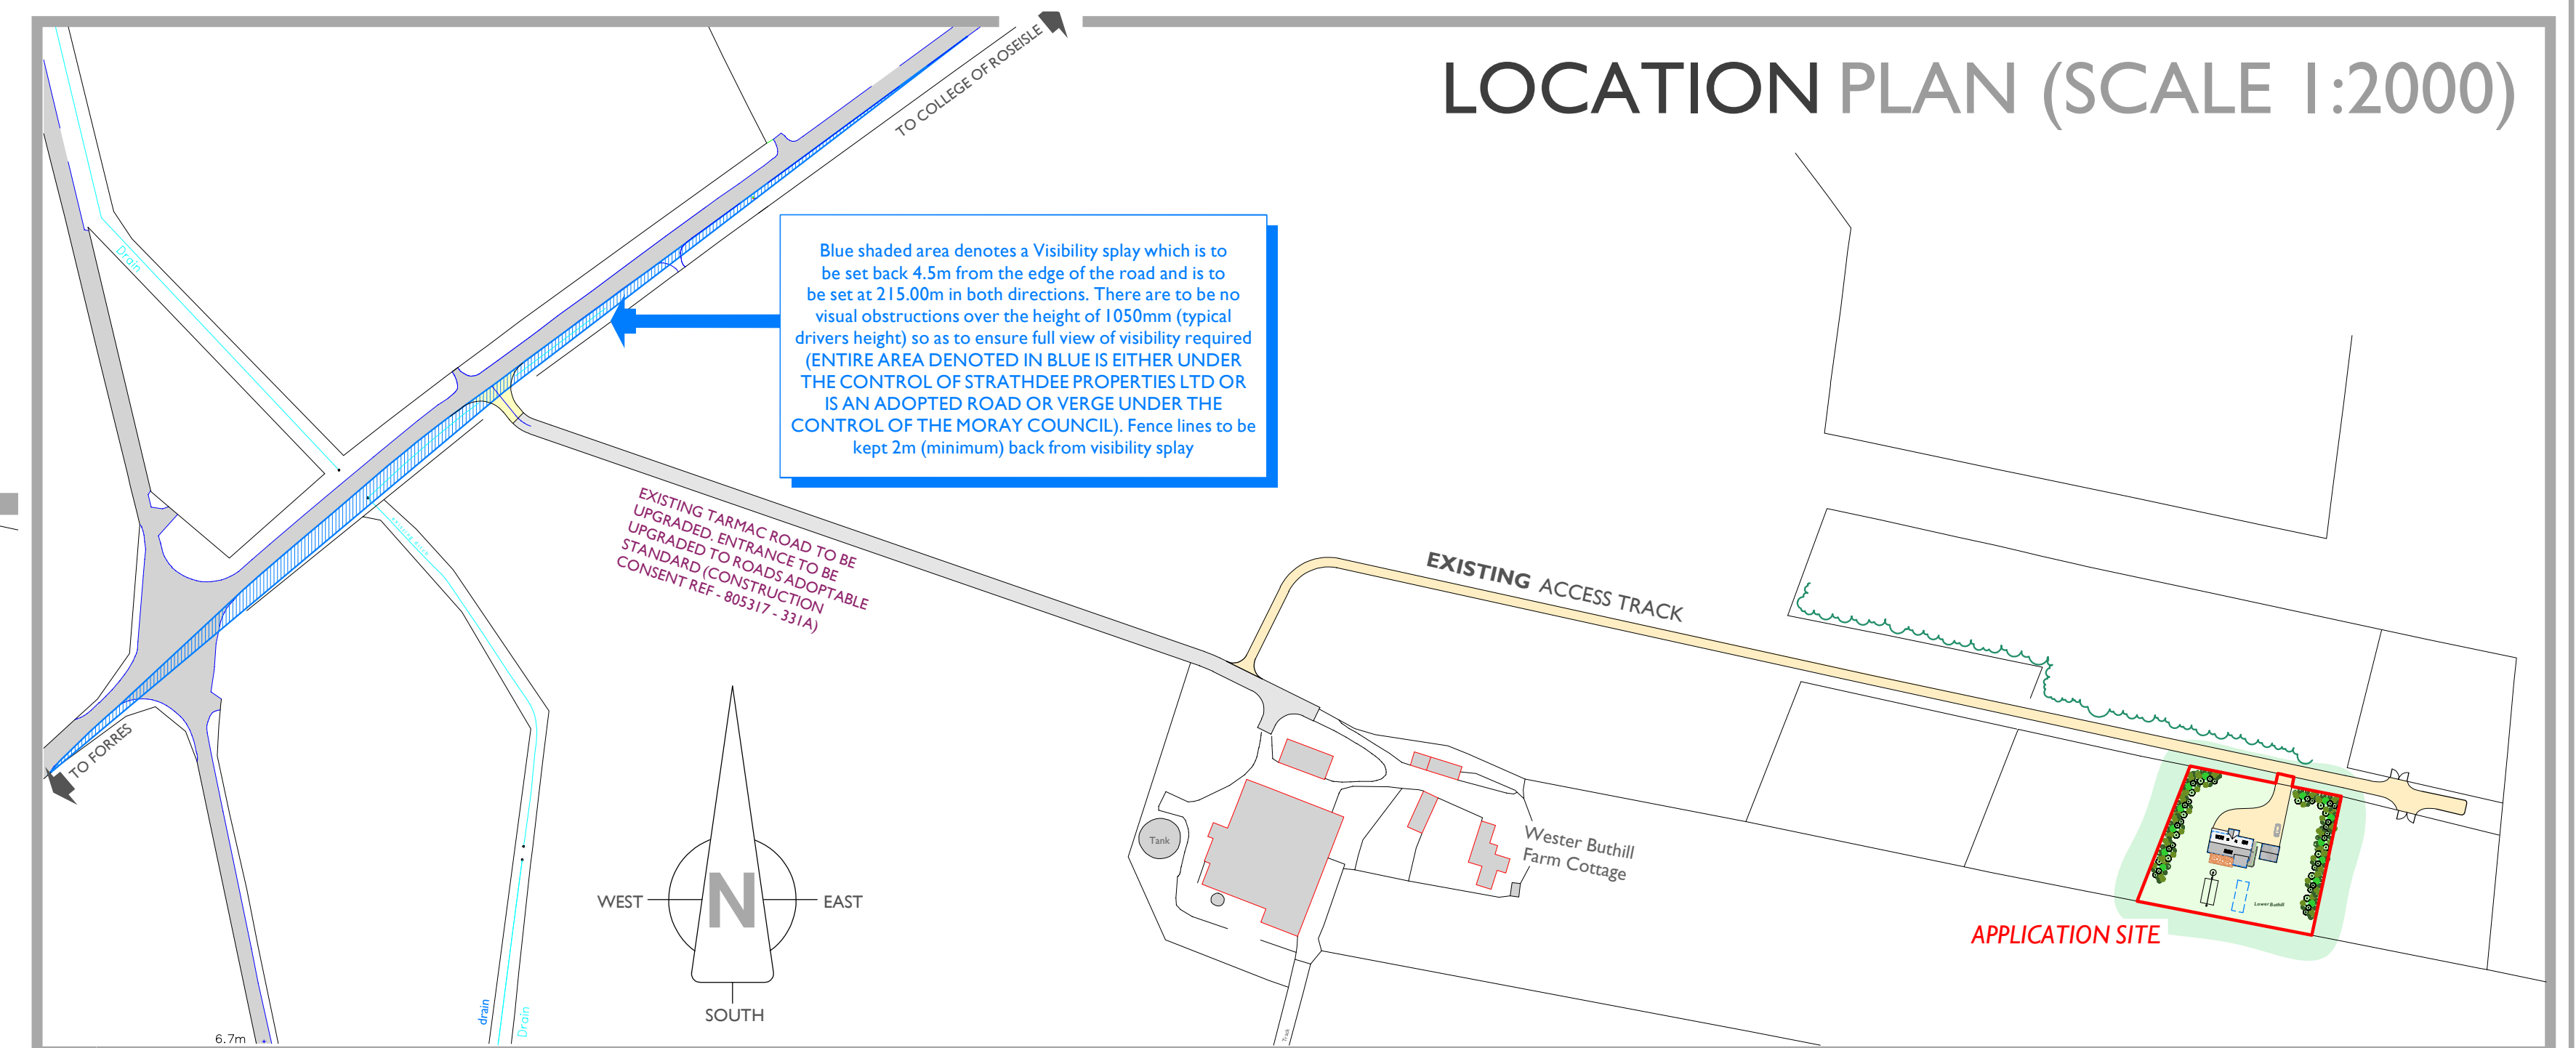

SITE PLAN (SCALE 1:500)

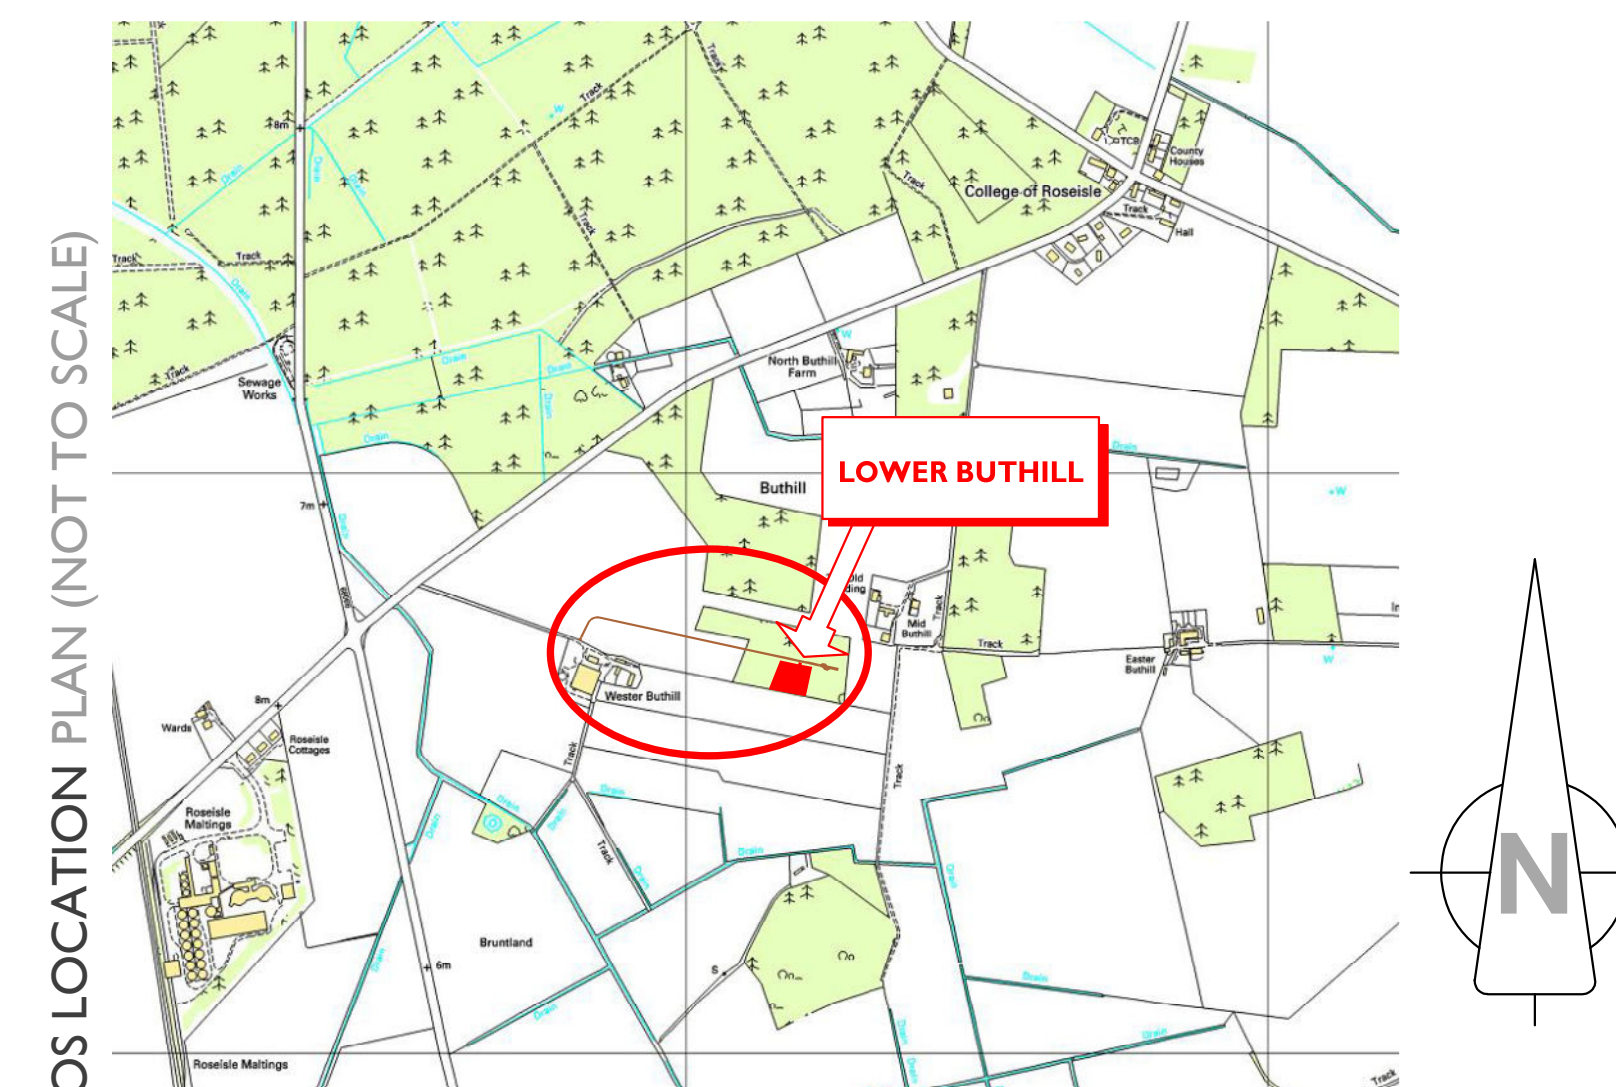

Strathdee Properties Ltd.

VIEWFIELD FARM, CRAIGELLACHIE,
ABERLOUR, MORAY, AB38 9QT

T - (01340) 881784 F - (01340) 881783



PROJECT

Proposed erection of dwellinghouse with detached garage At Lower Buthill, Wester Buthill Farm, Roseisle, Moray
For Mr Gavin Strathdee

DRAWING DESCRIPTION
PLANNING DRAWING - SITE INFORMATION

DRAWING no.
LOWER-BUTHILL / PLANNING / 01

DRAWN BY
S.Reid MCIAT
Chartered Architectural Technologist

SCALE
1:500 & AS
STATED (AI)

DATE
NOV 2014