

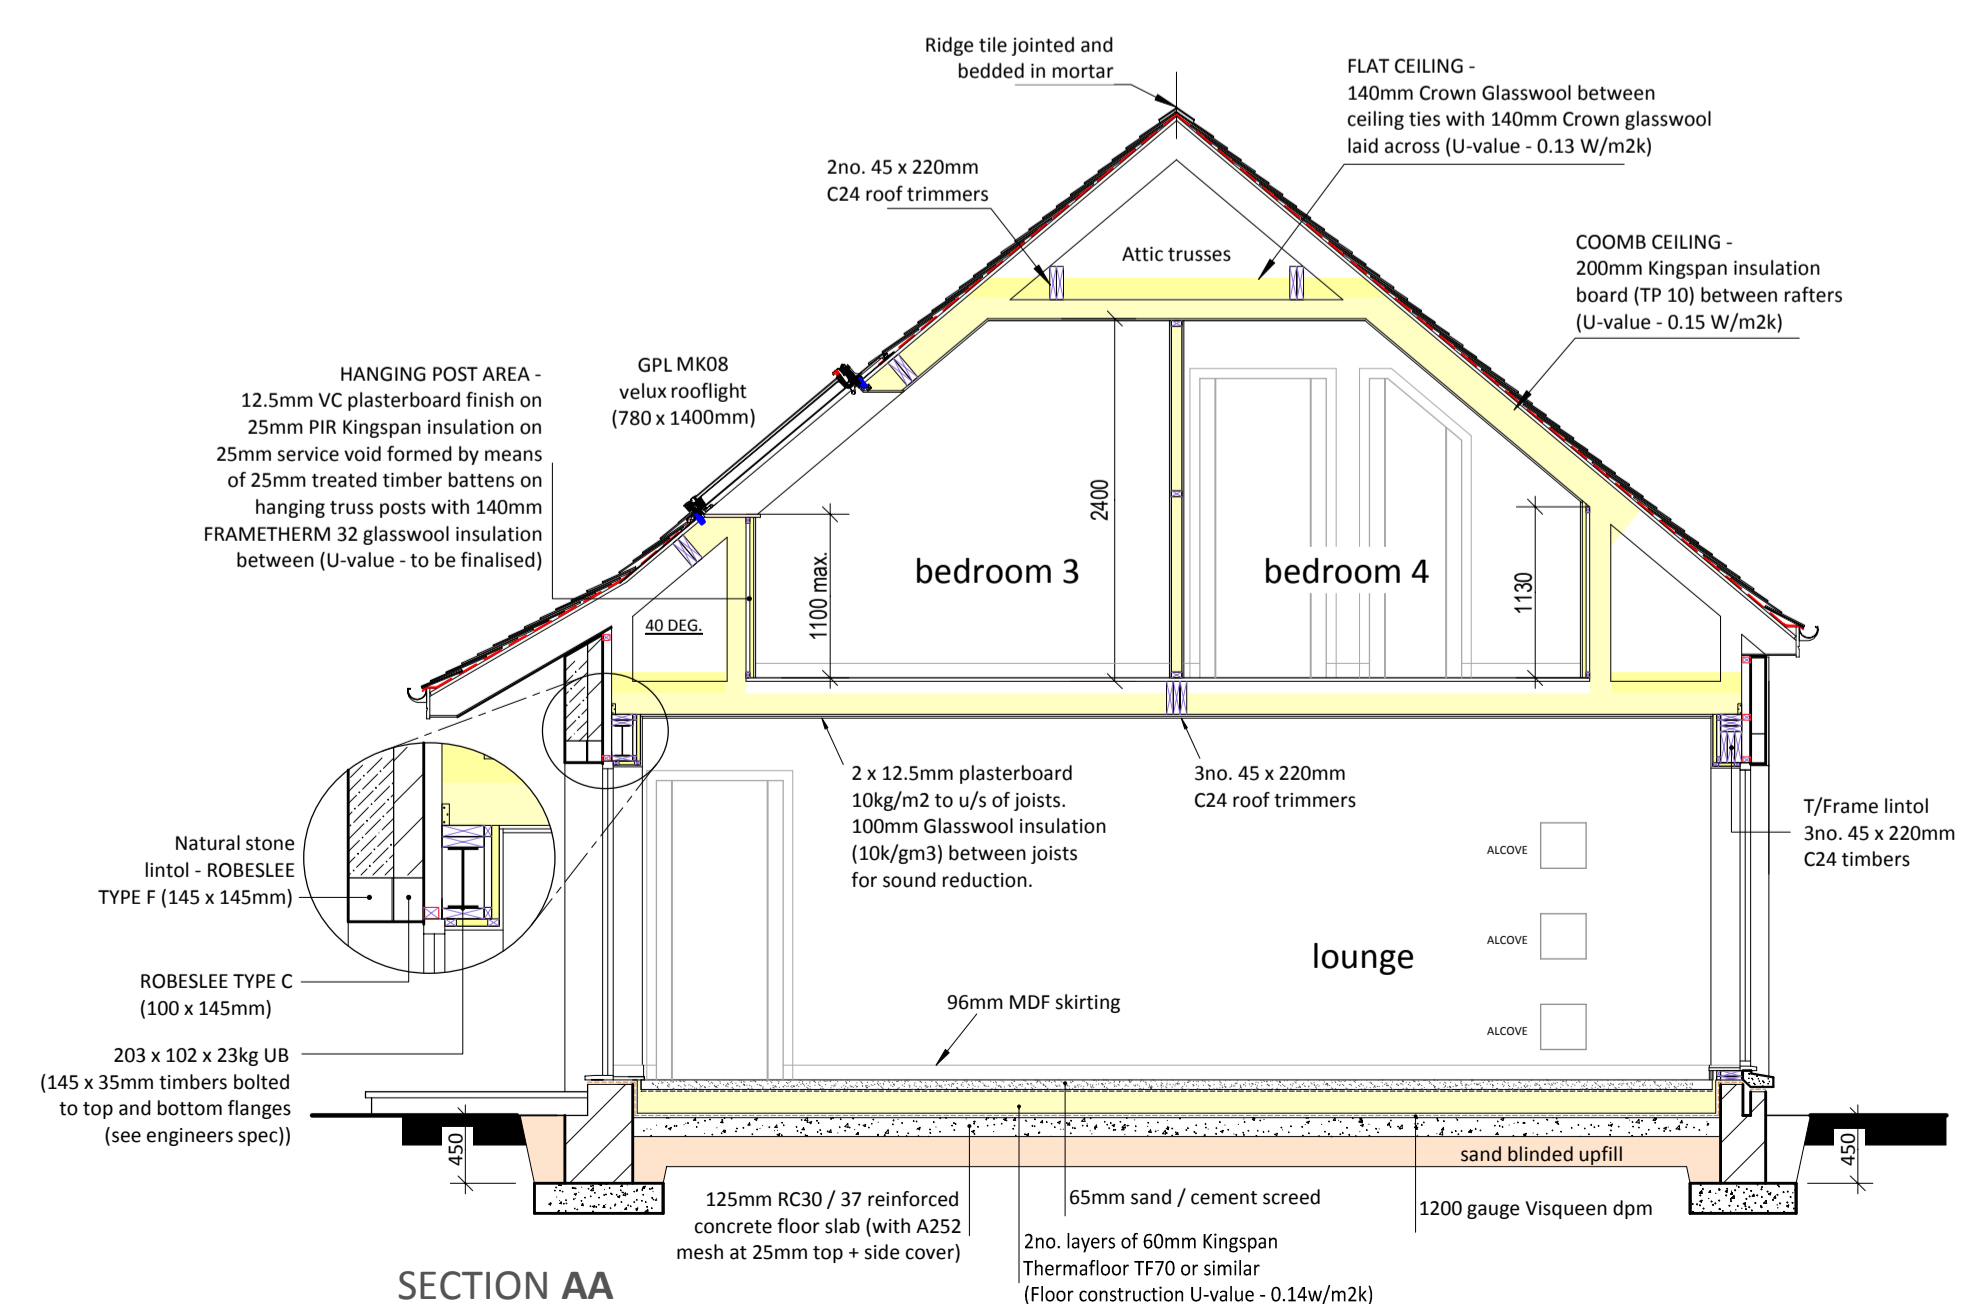
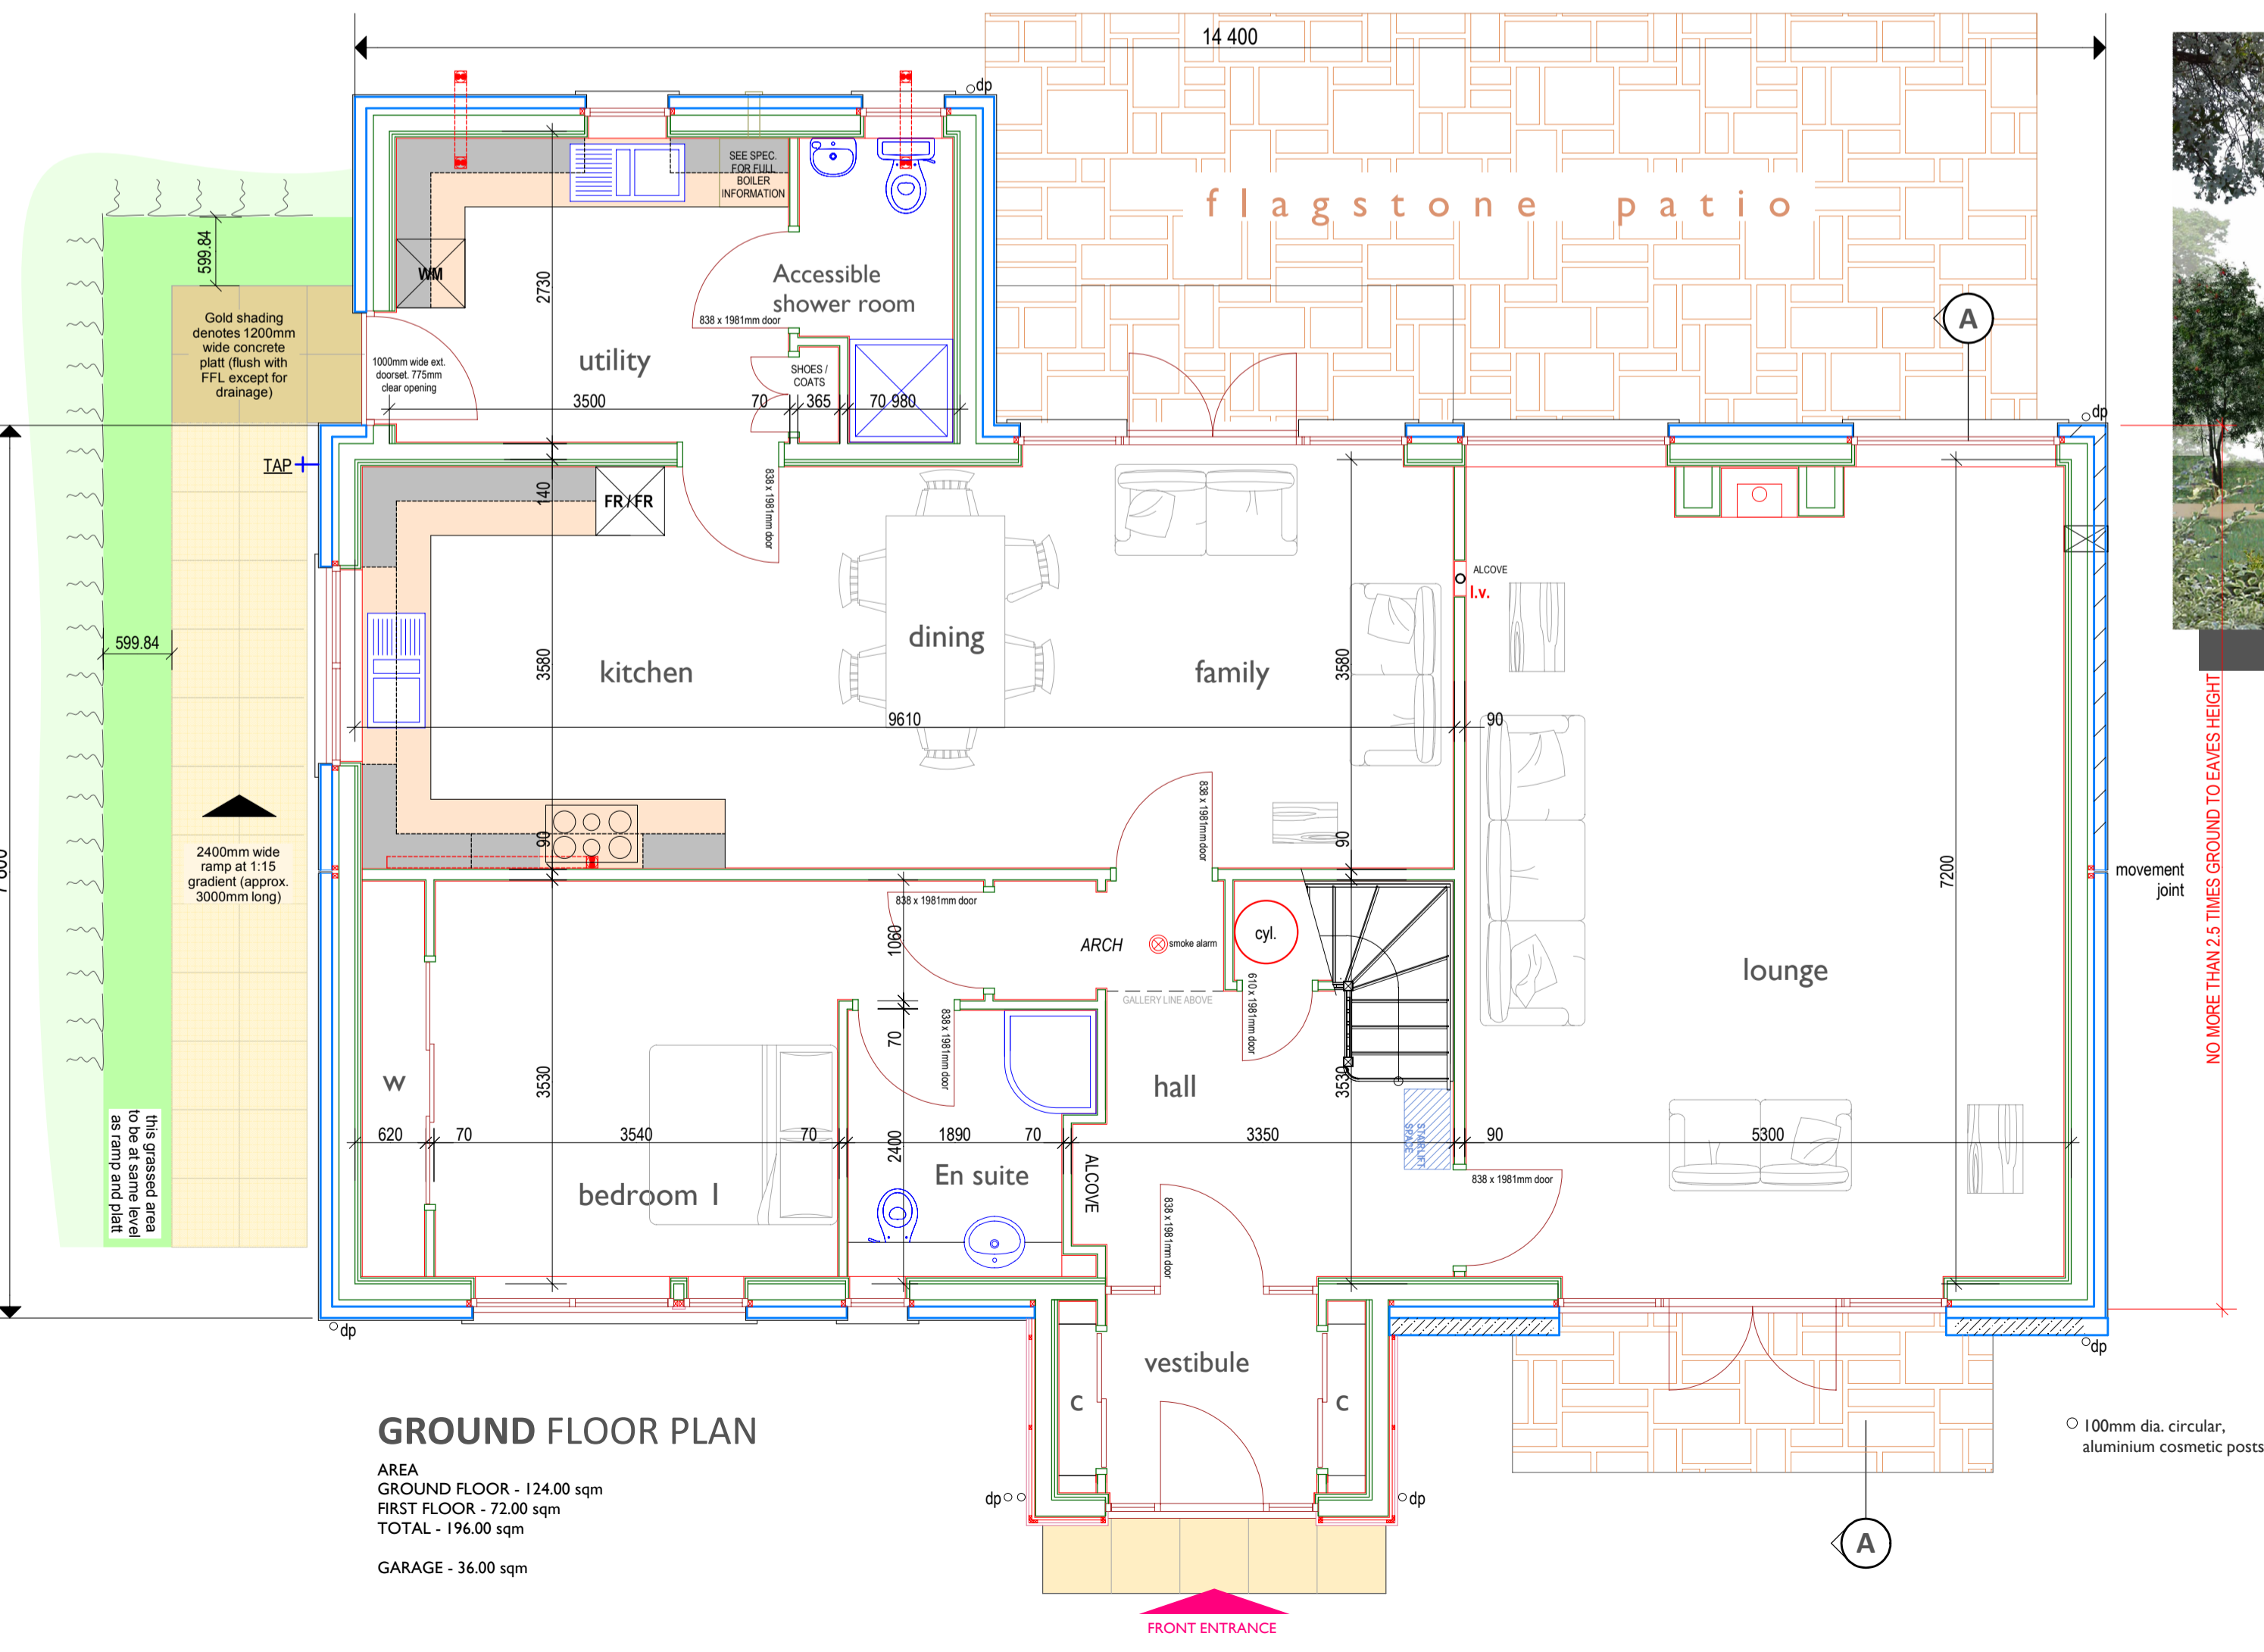
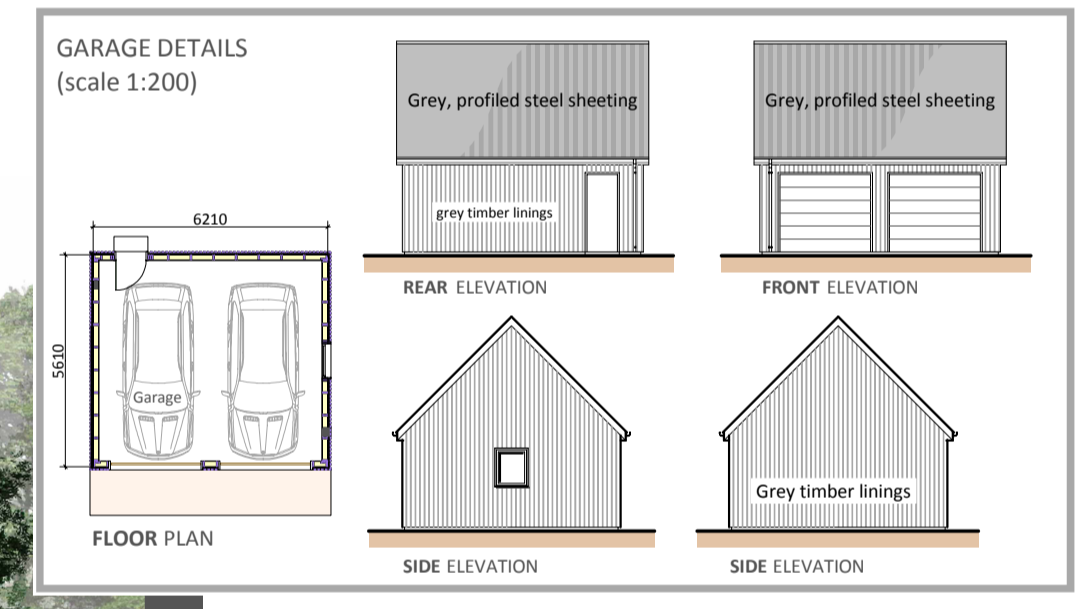


Proposed erection of dwellinghouse with detached garage at Upper Speyside, Craigellachie Moray For Mr Gavin Strathdee
planning drawing - general arrangement

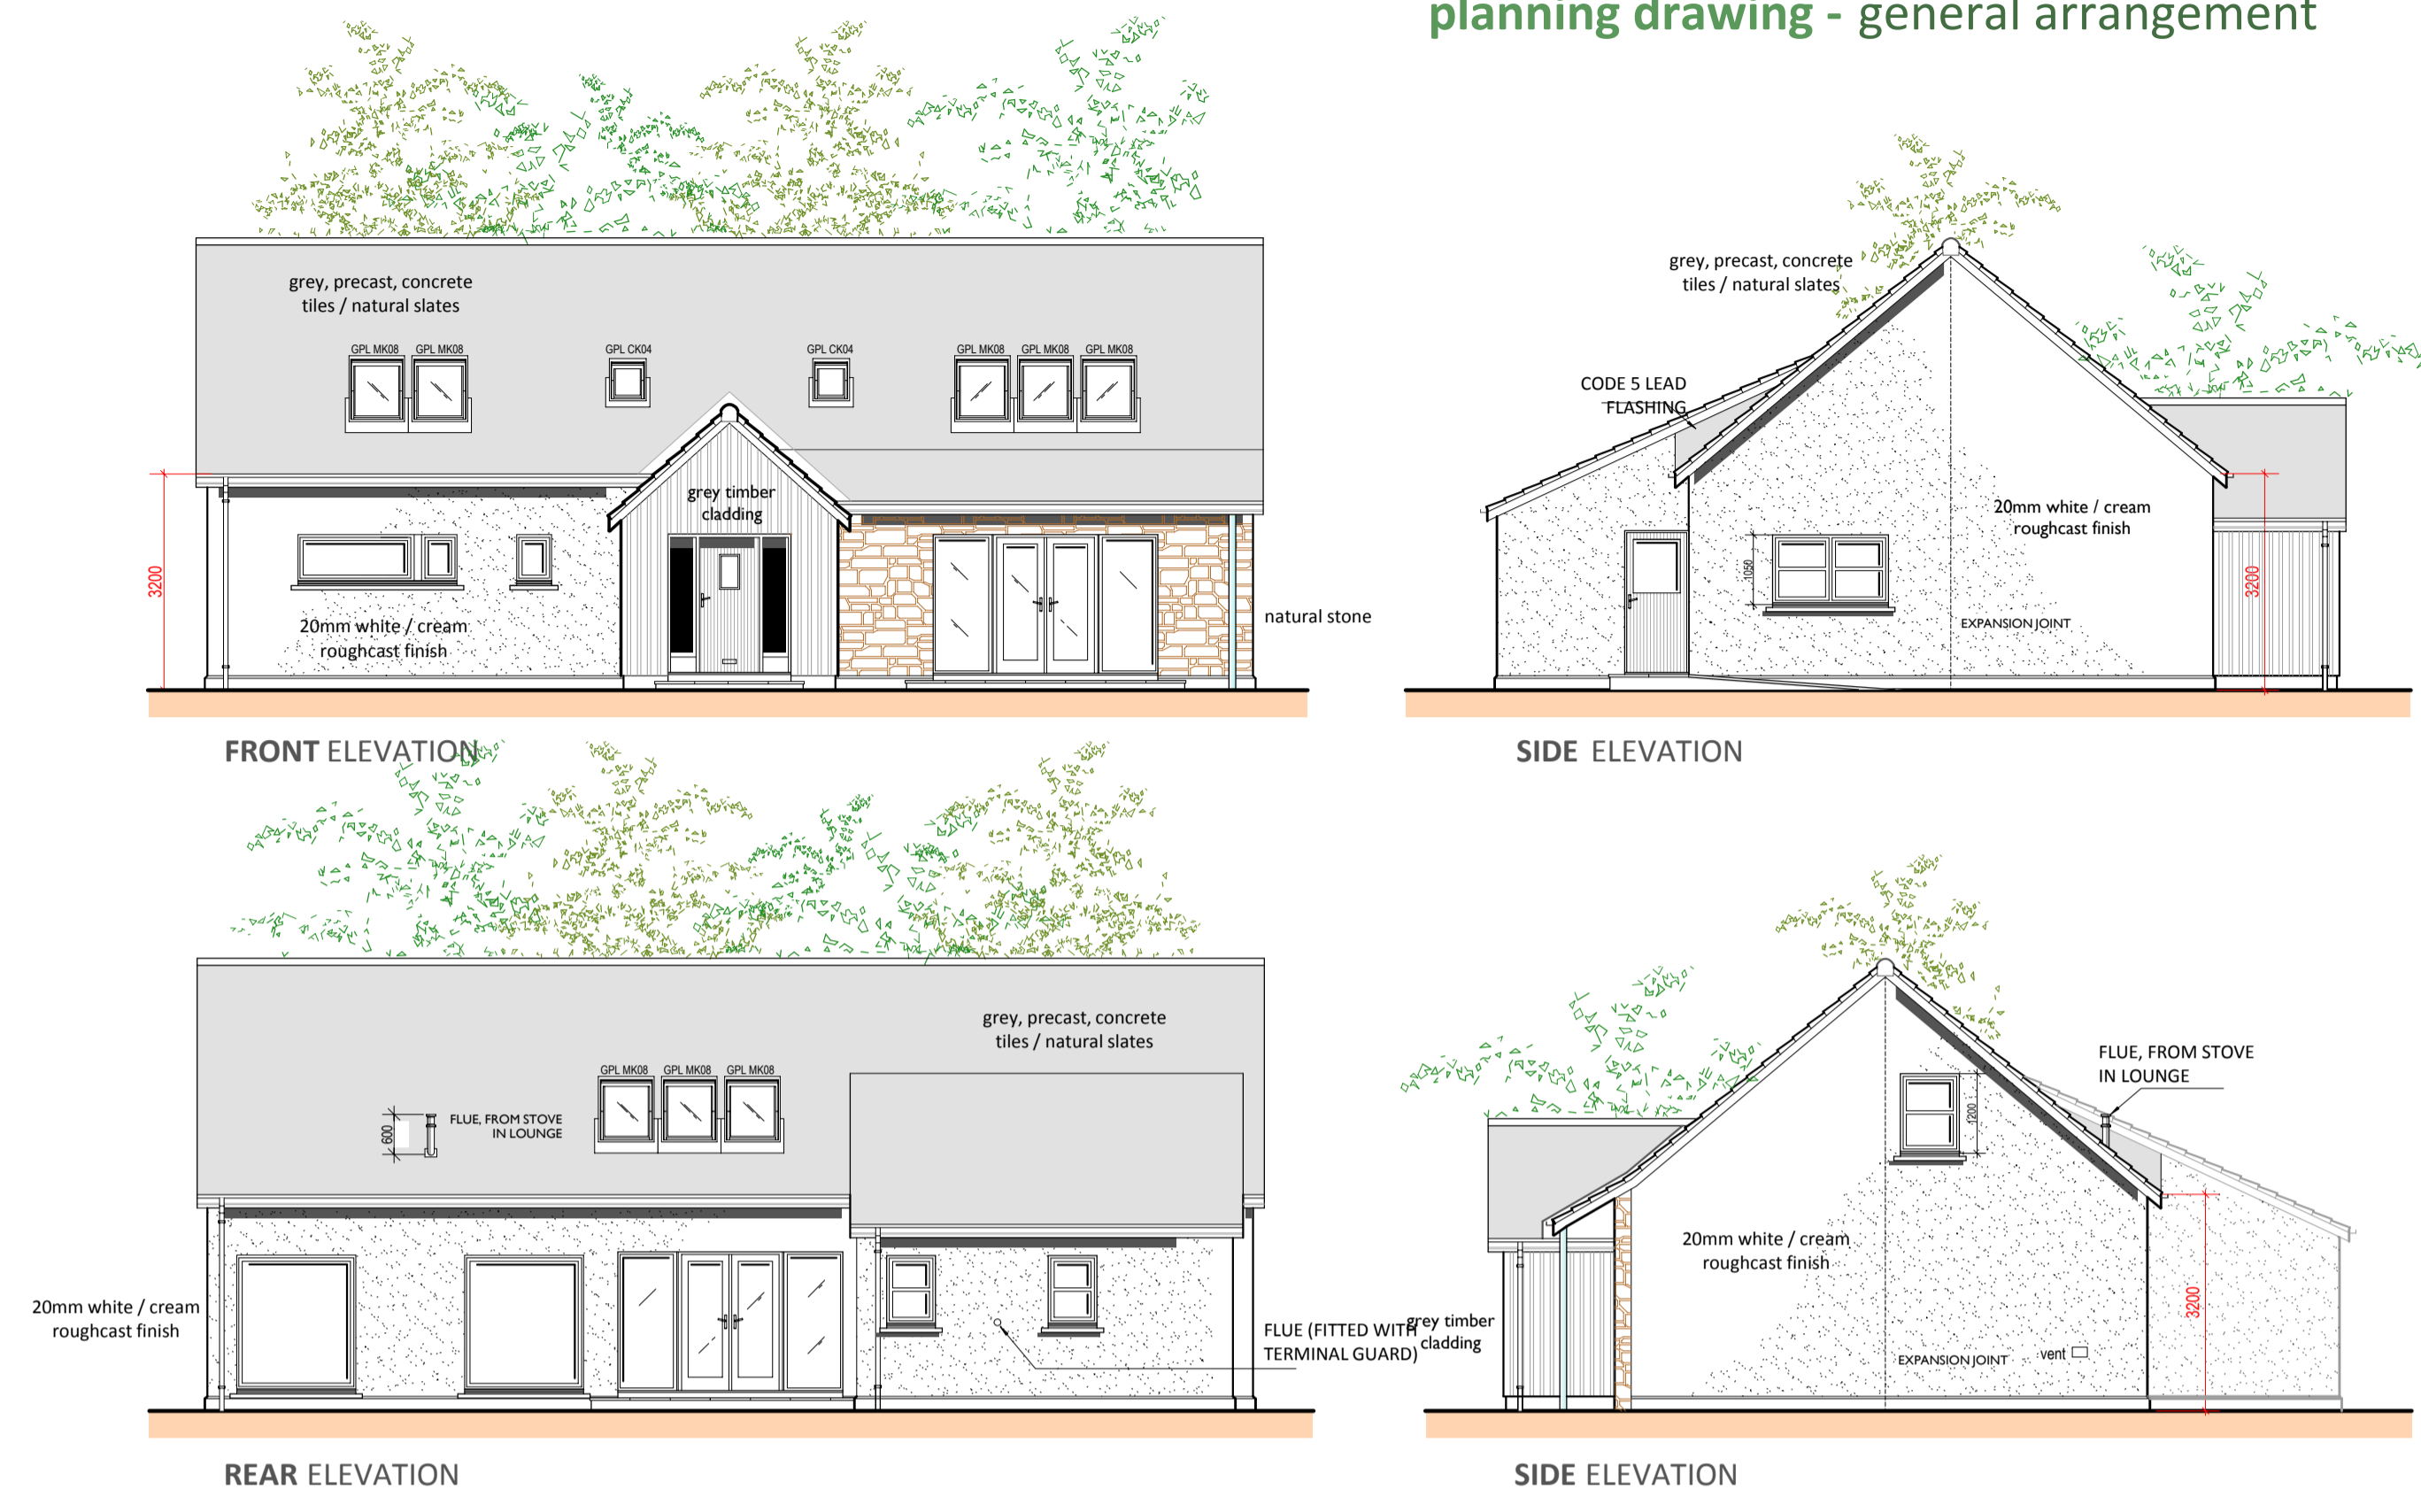

Strathdee Properties Ltd.

VIEWFIELD FARM, CRAIGELLACHIE, ABERLOUR, MORAY, AB38 9QT
 T - (01340) 881784 F - (01340) 881783

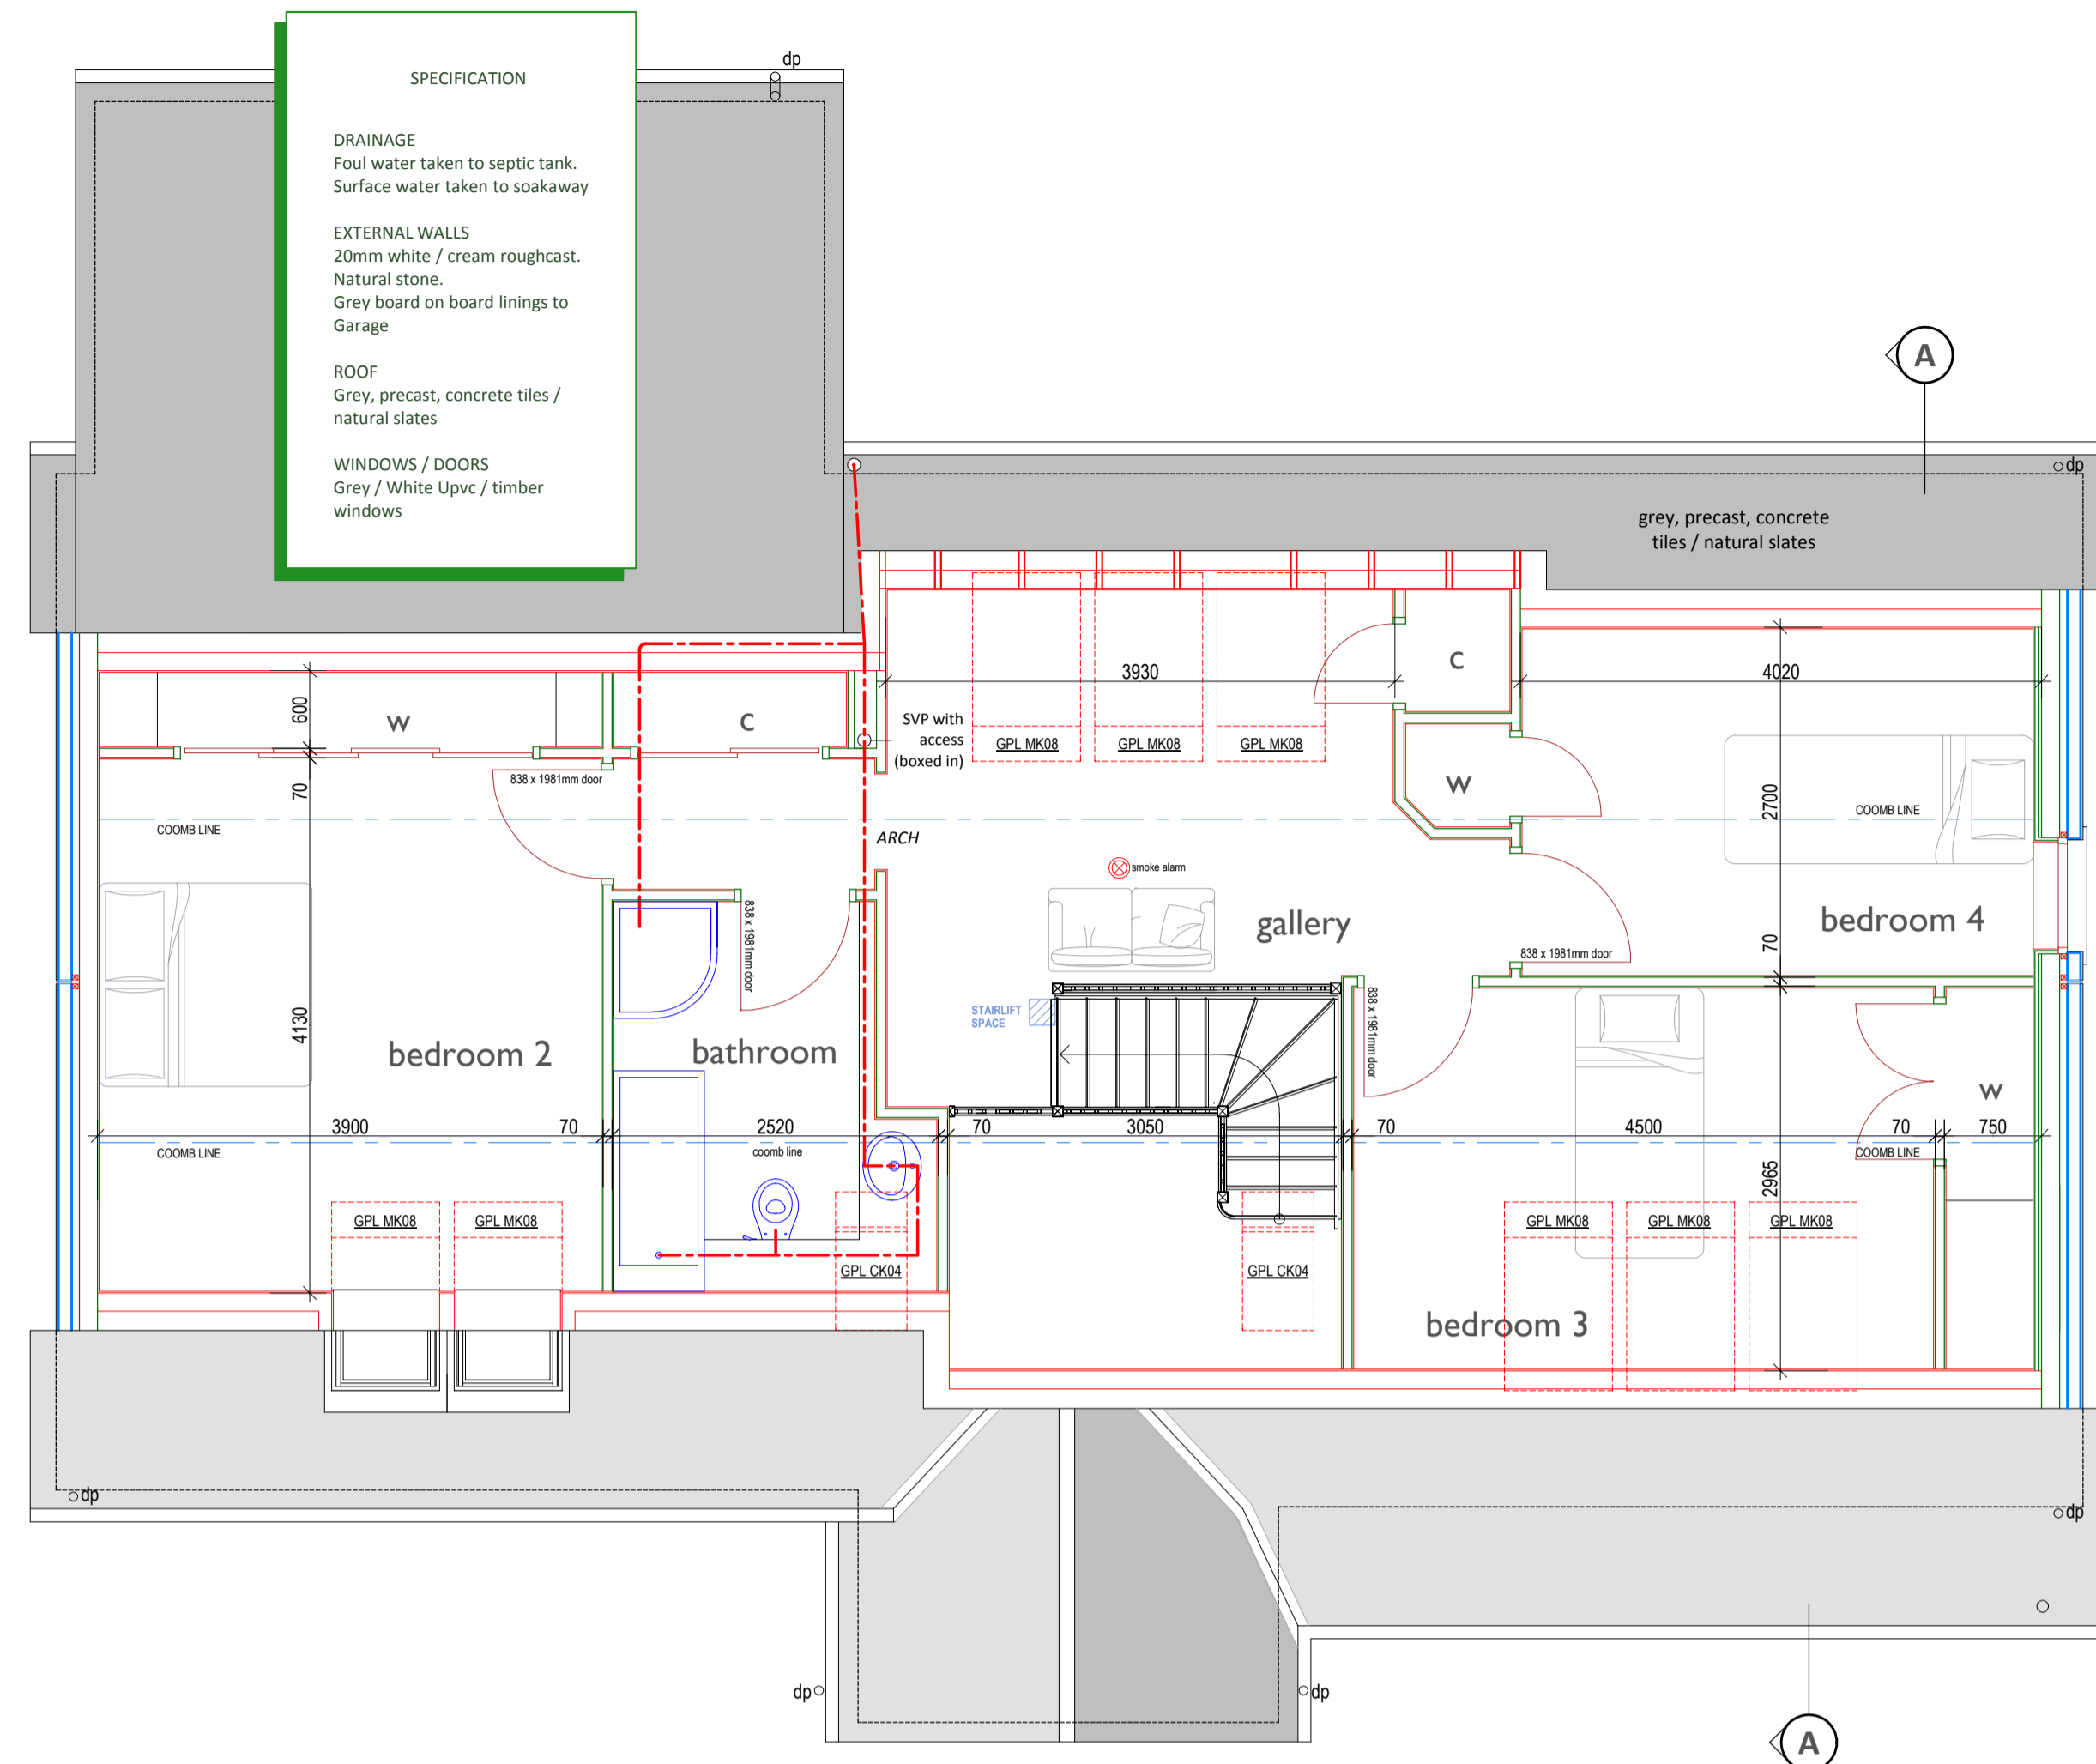

PROJECT
 Proposed erection of dwelling-house with detached garage at Upper Speyside, Craigellachie, Moray For Mr Gavin Strathdee

DRAWING DESCRIPTION
 PLANNING DRAWING - GENERAL ARRANGEMENT

DRAWING no.
 UPP-SPEYSIDE / PLANNING / 02

DRAWN BY
 S.Reid MCIAAT
 Chartered Architectural Technologist

SCALE
 1:50 / 1:100 (A1)

DATE
 Sep 2015