
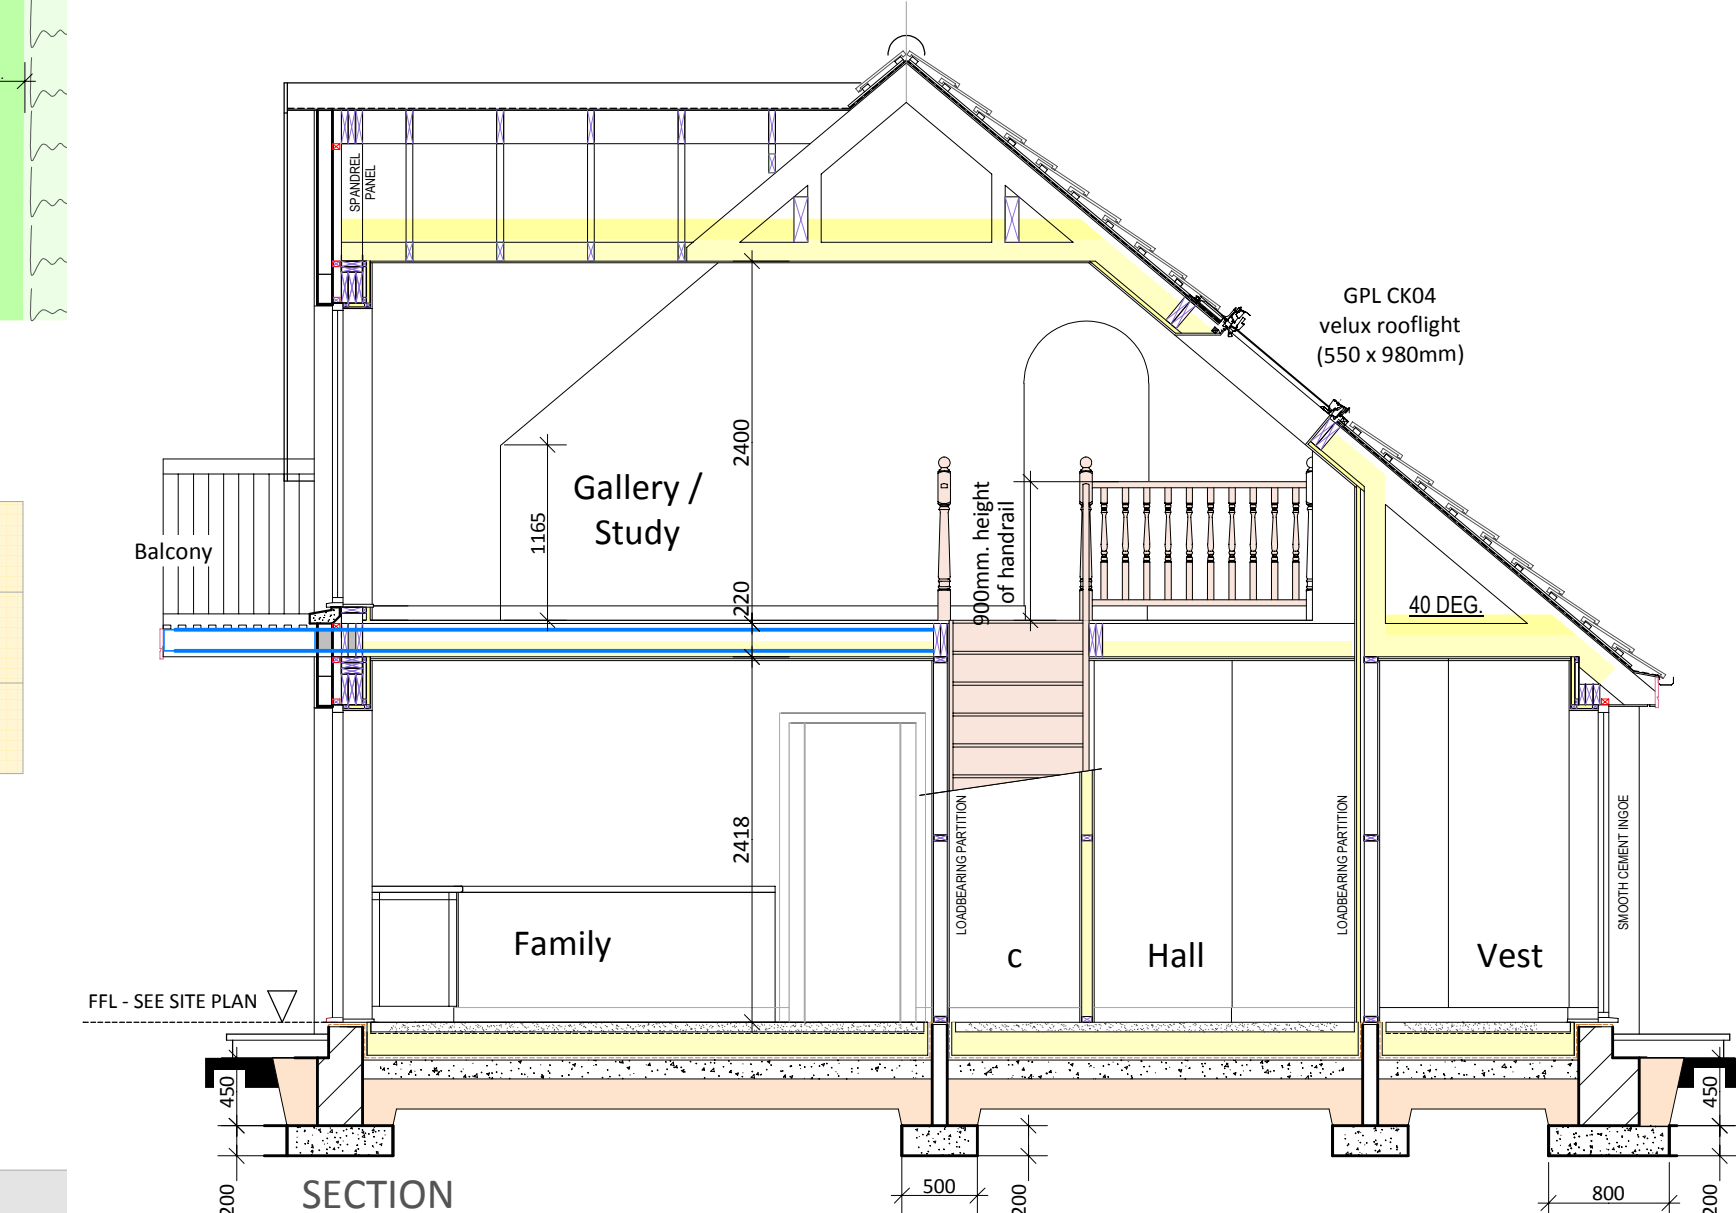
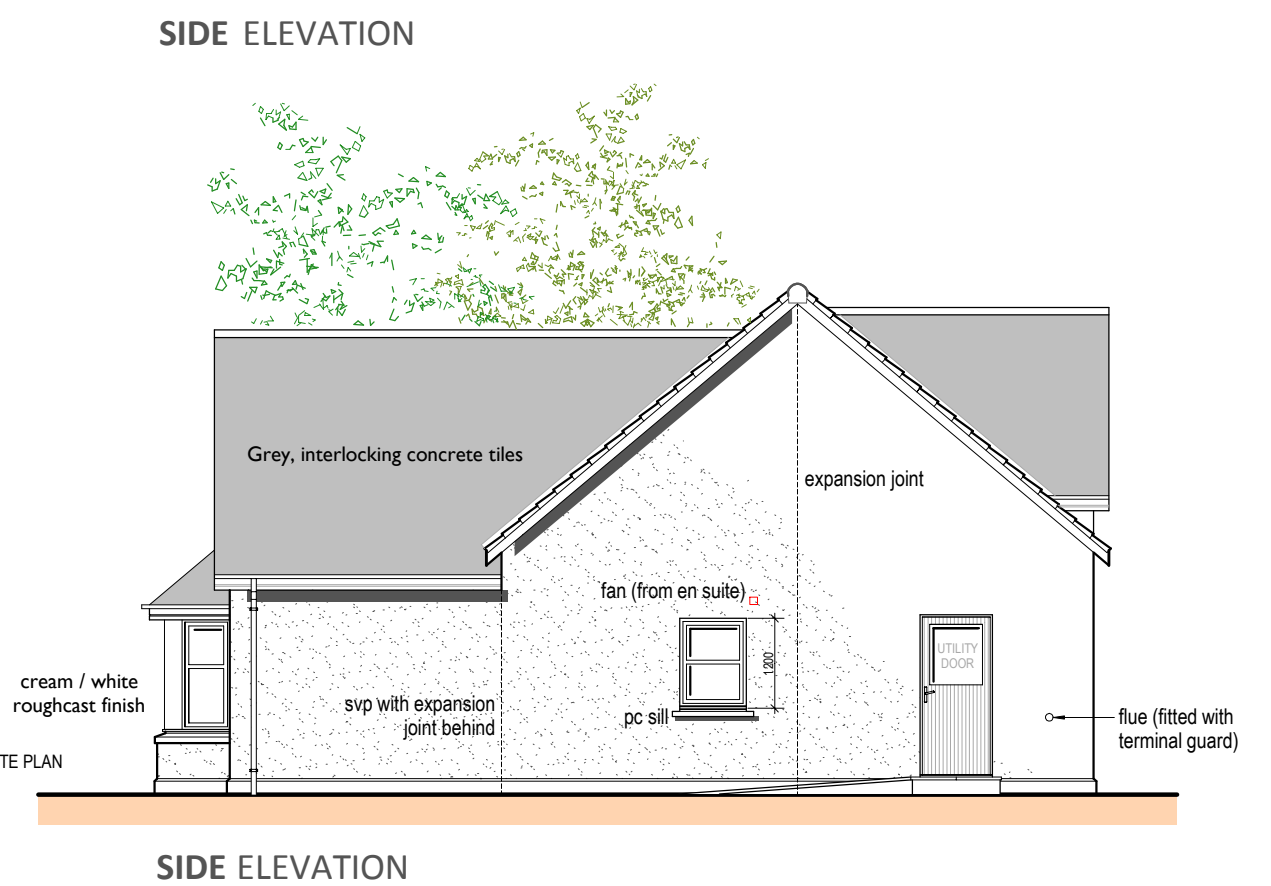
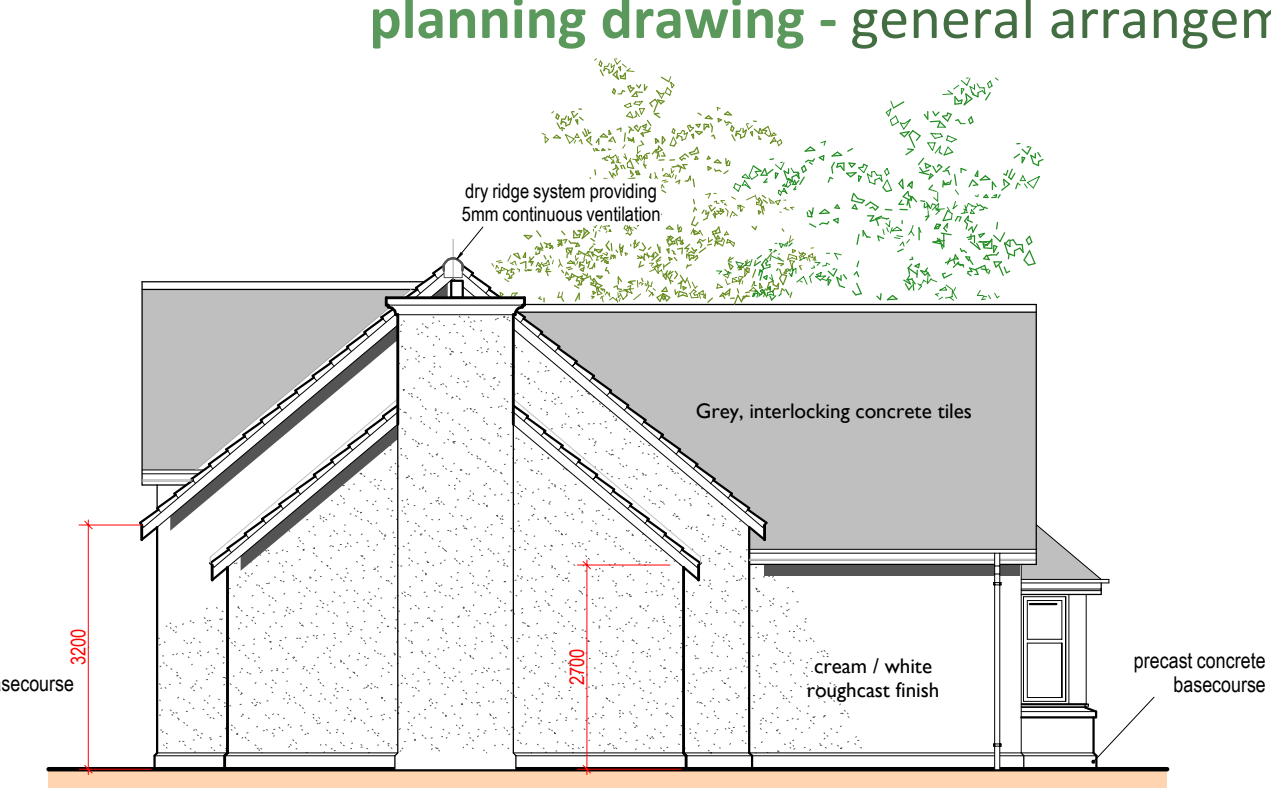
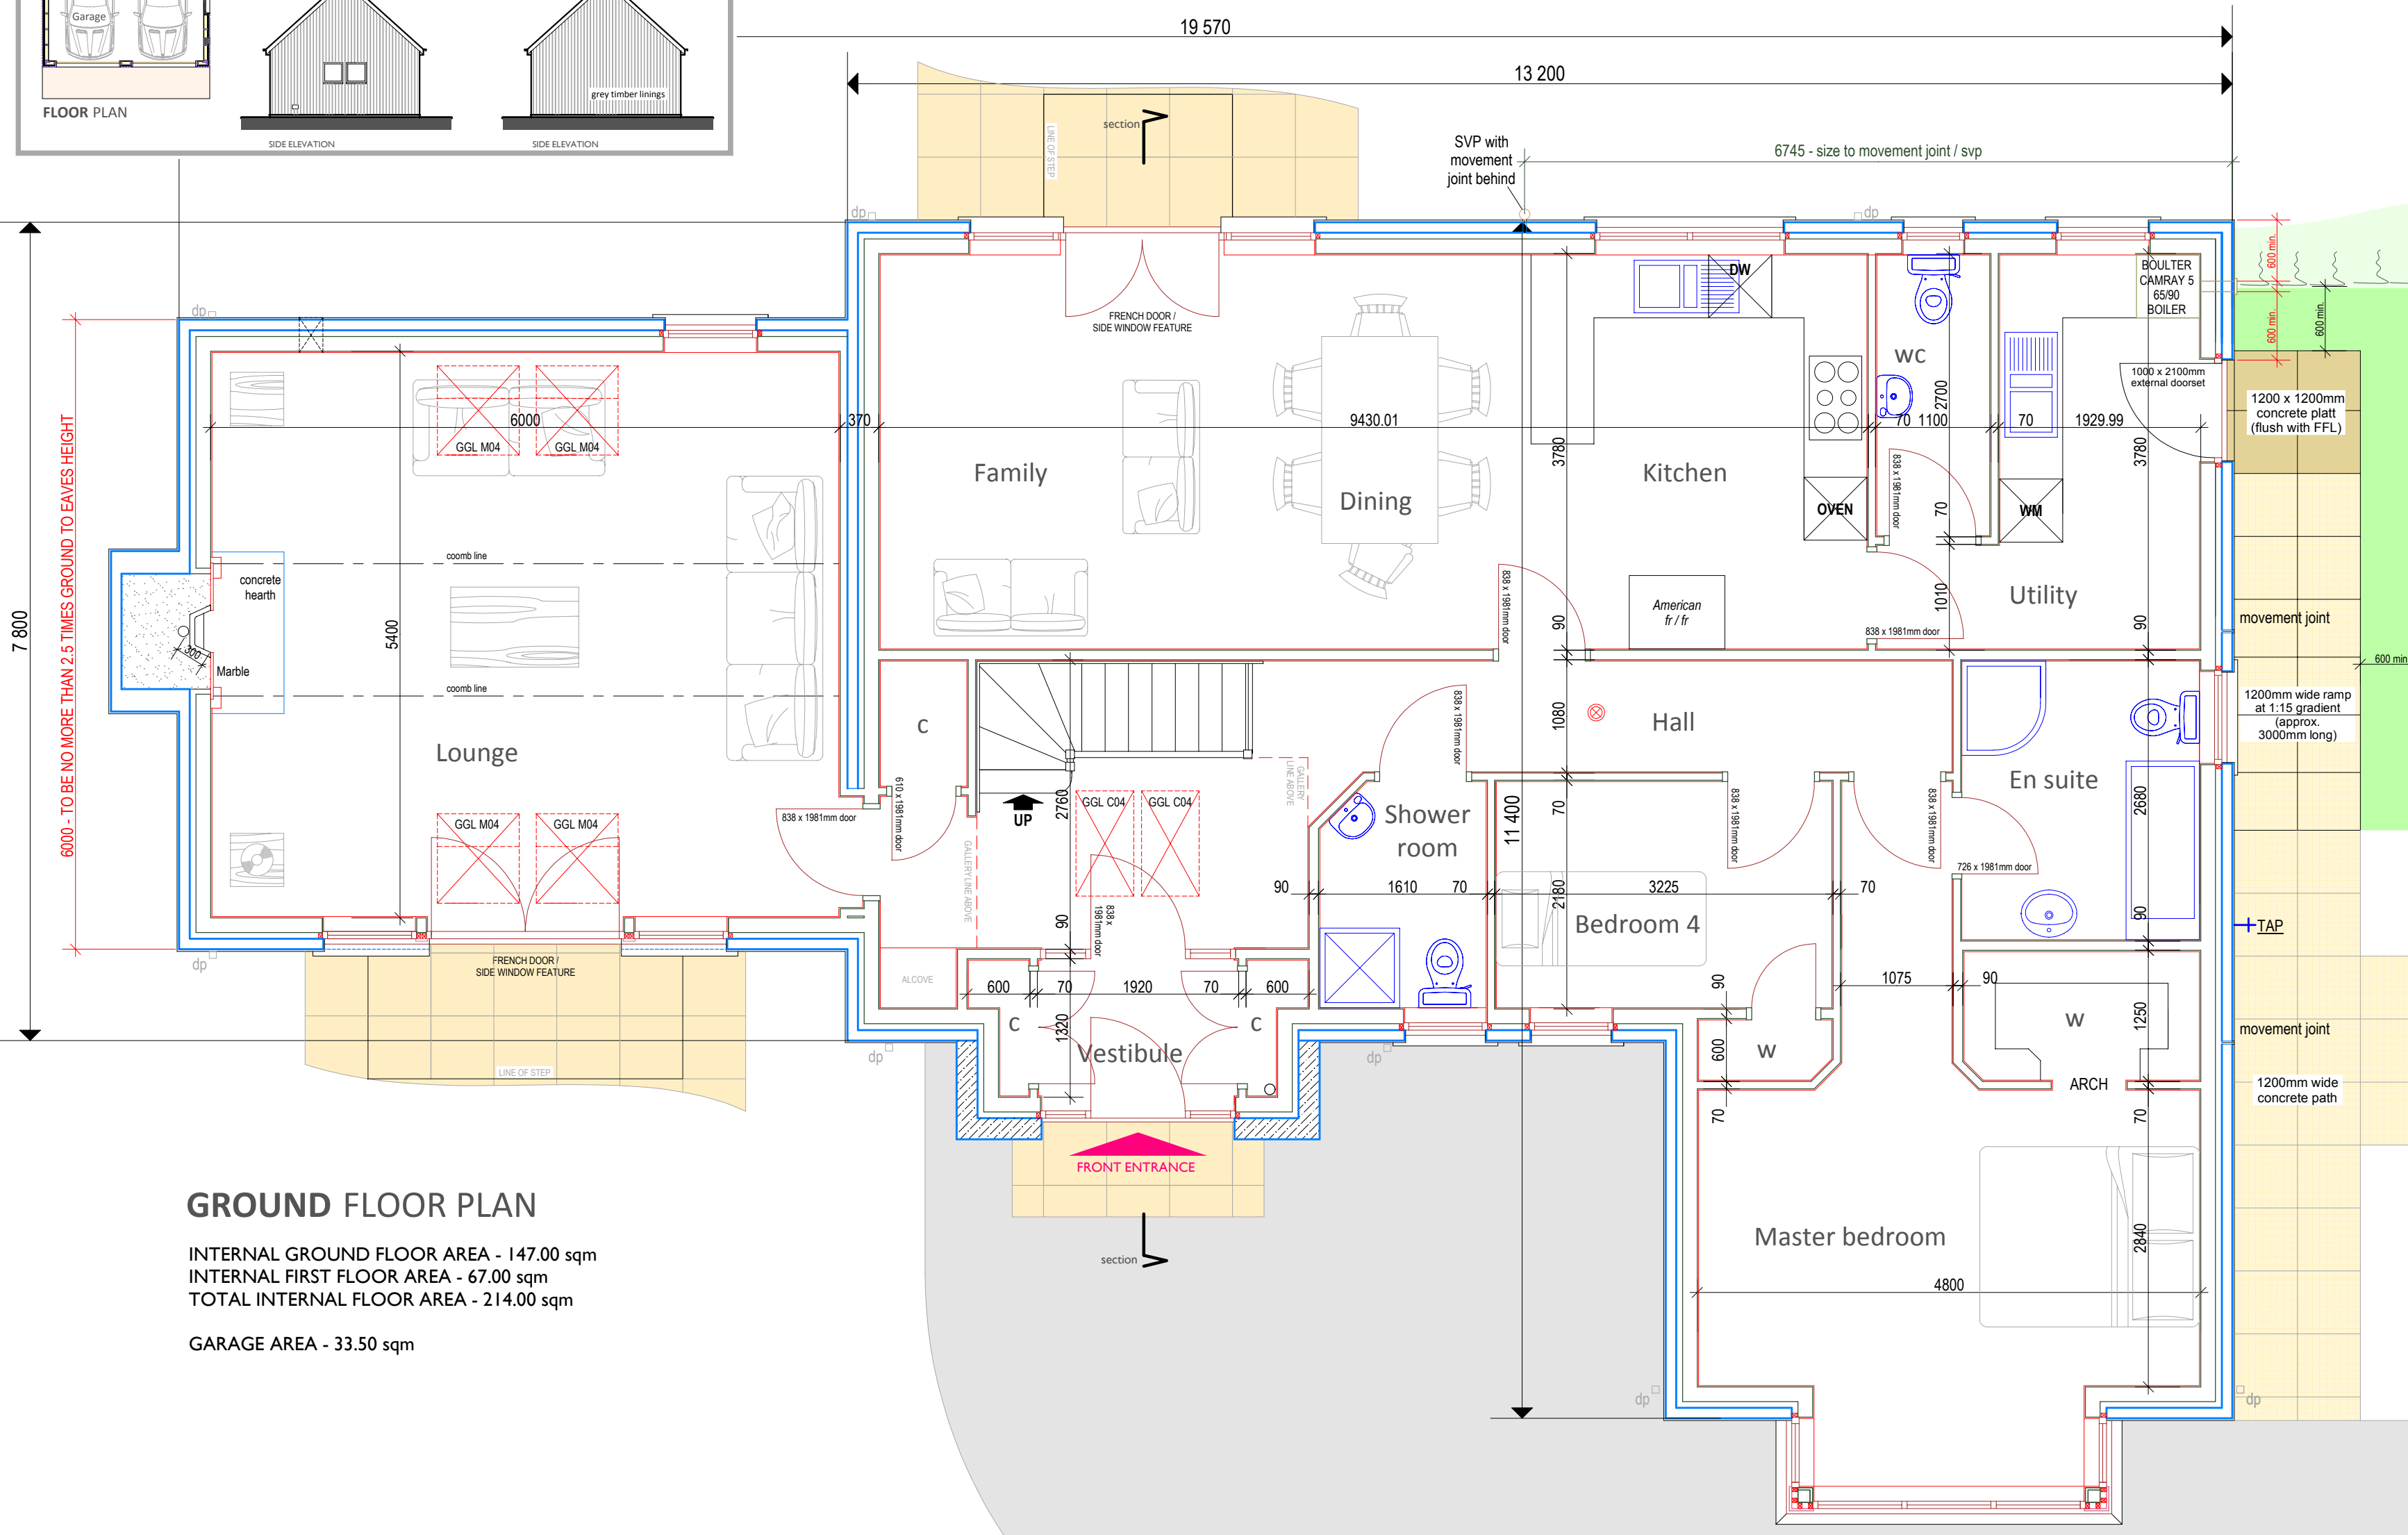
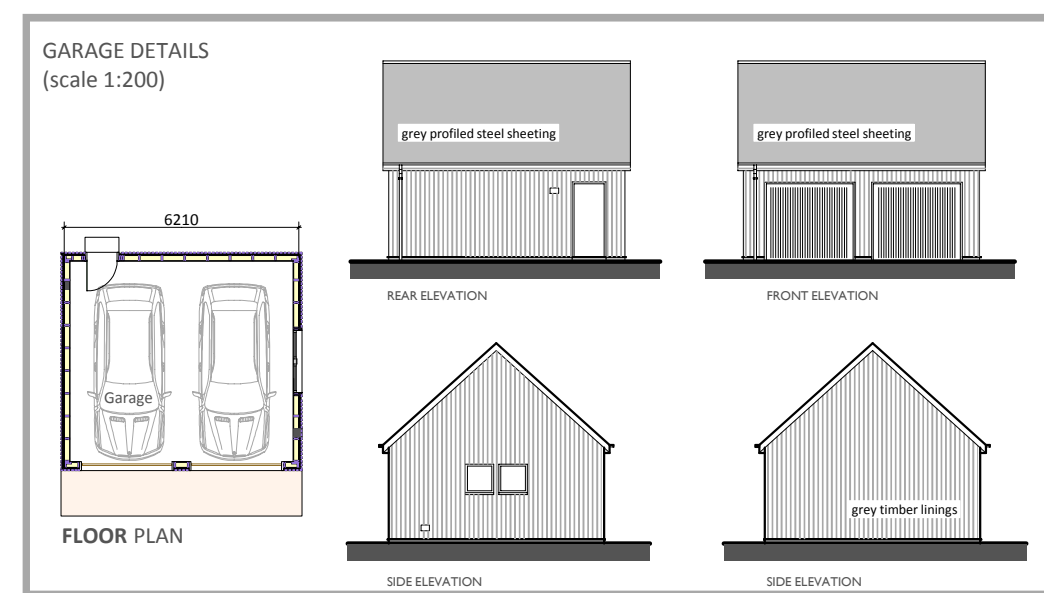


Proposed erection of dwellinghouse with detached garage
At North Maggieknockater, Craigellachie, Moray For Mr Gavin Strathdee

planning drawing - general arrangement

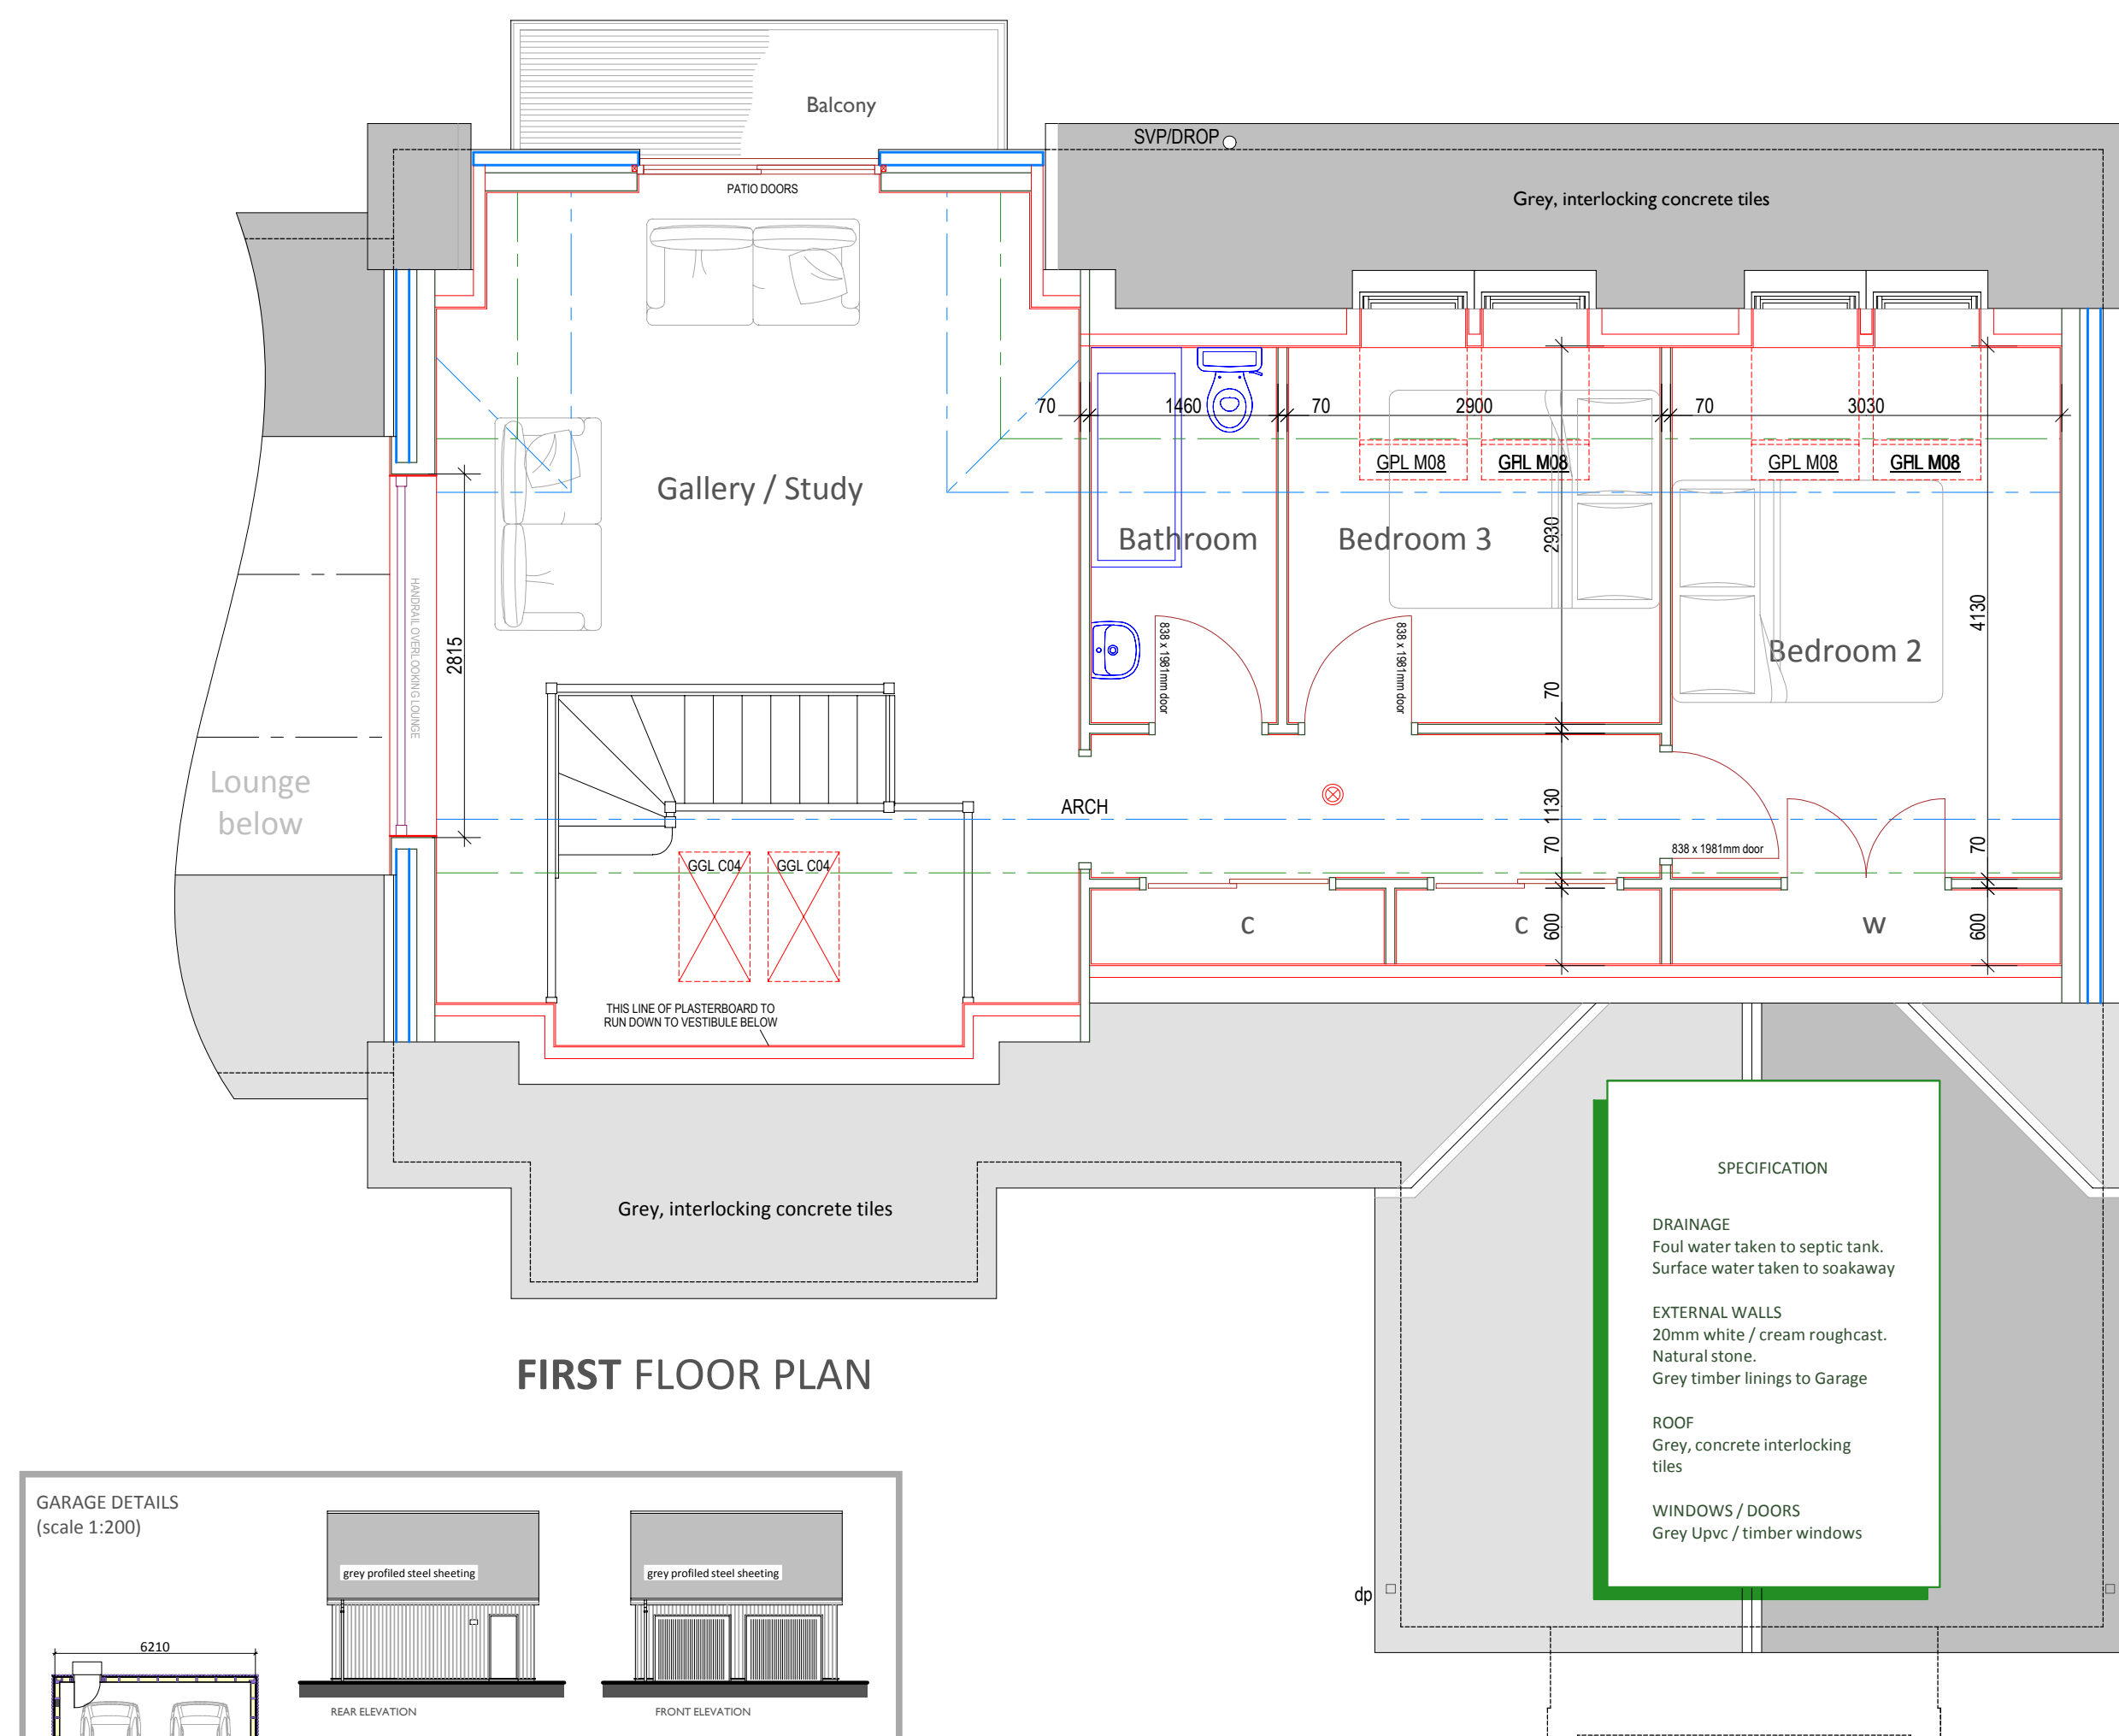

Strathdee Properties Ltd.

VIEWFIELD FARM, CRAIGELLACHIE,
ABERLOUR, MORAY, AB38 9QT
T - (01340) 881784 F - (01340) 881783



PROJECT
Proposed erection of dwellinghouse
with detached garage At North
Maggieknockater, Craigellachie,
Moray For Mr Gavin Strathdee

DRAWING DESCRIPTION
PLANNING DRAWING - GENERAL ARRANGEMENT

DRAWING no.
NORTH-MAGGIE / PLANNING / 02

DRAWN BY
S.Reid MCJAT
Chartered Architectural Technologist

SCALE
1:50 / 1:100 (A1)

DATE
OCTOBER 2015