

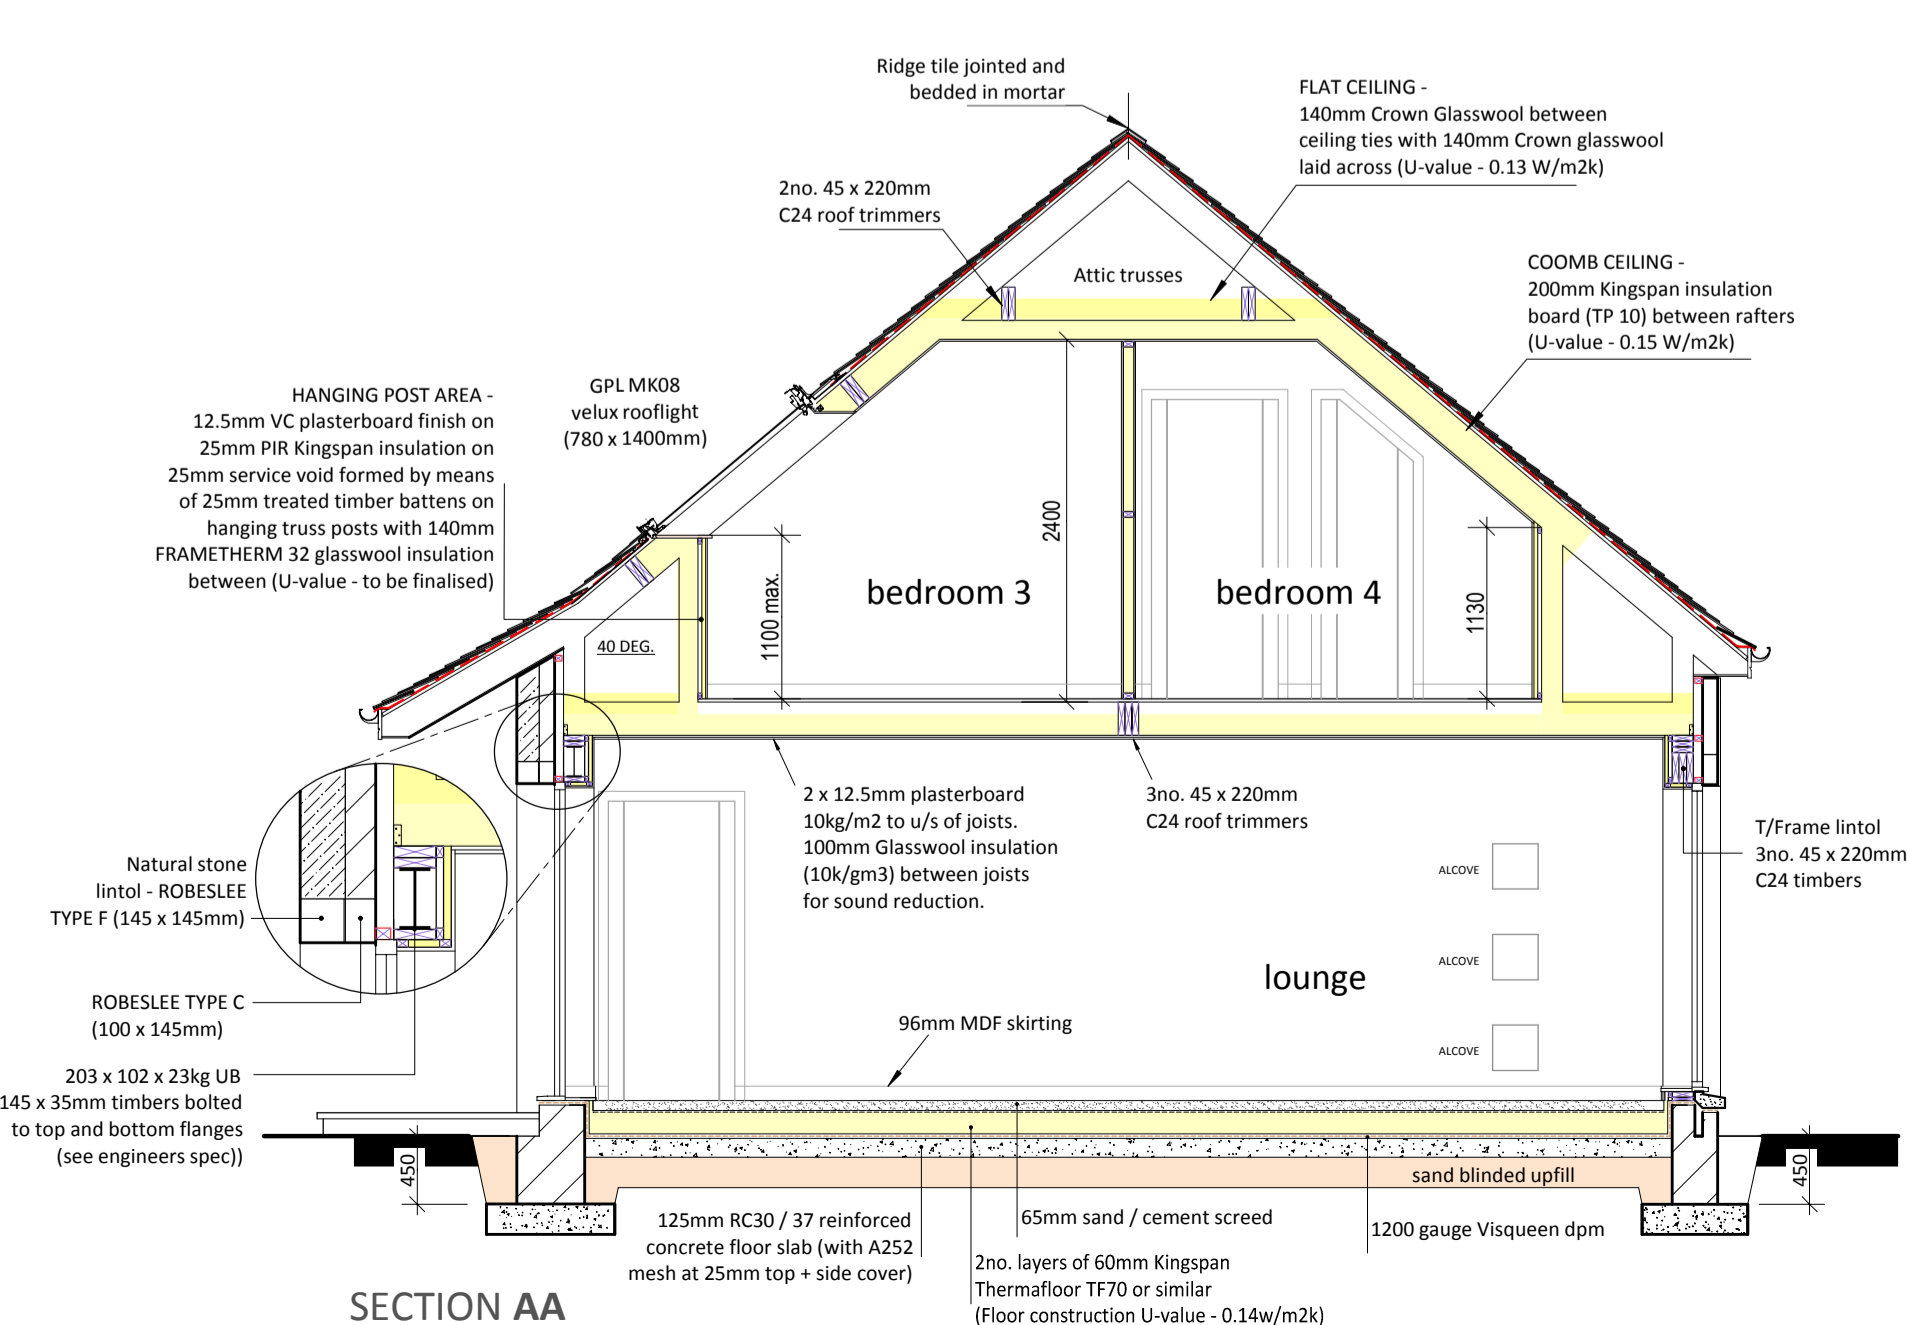
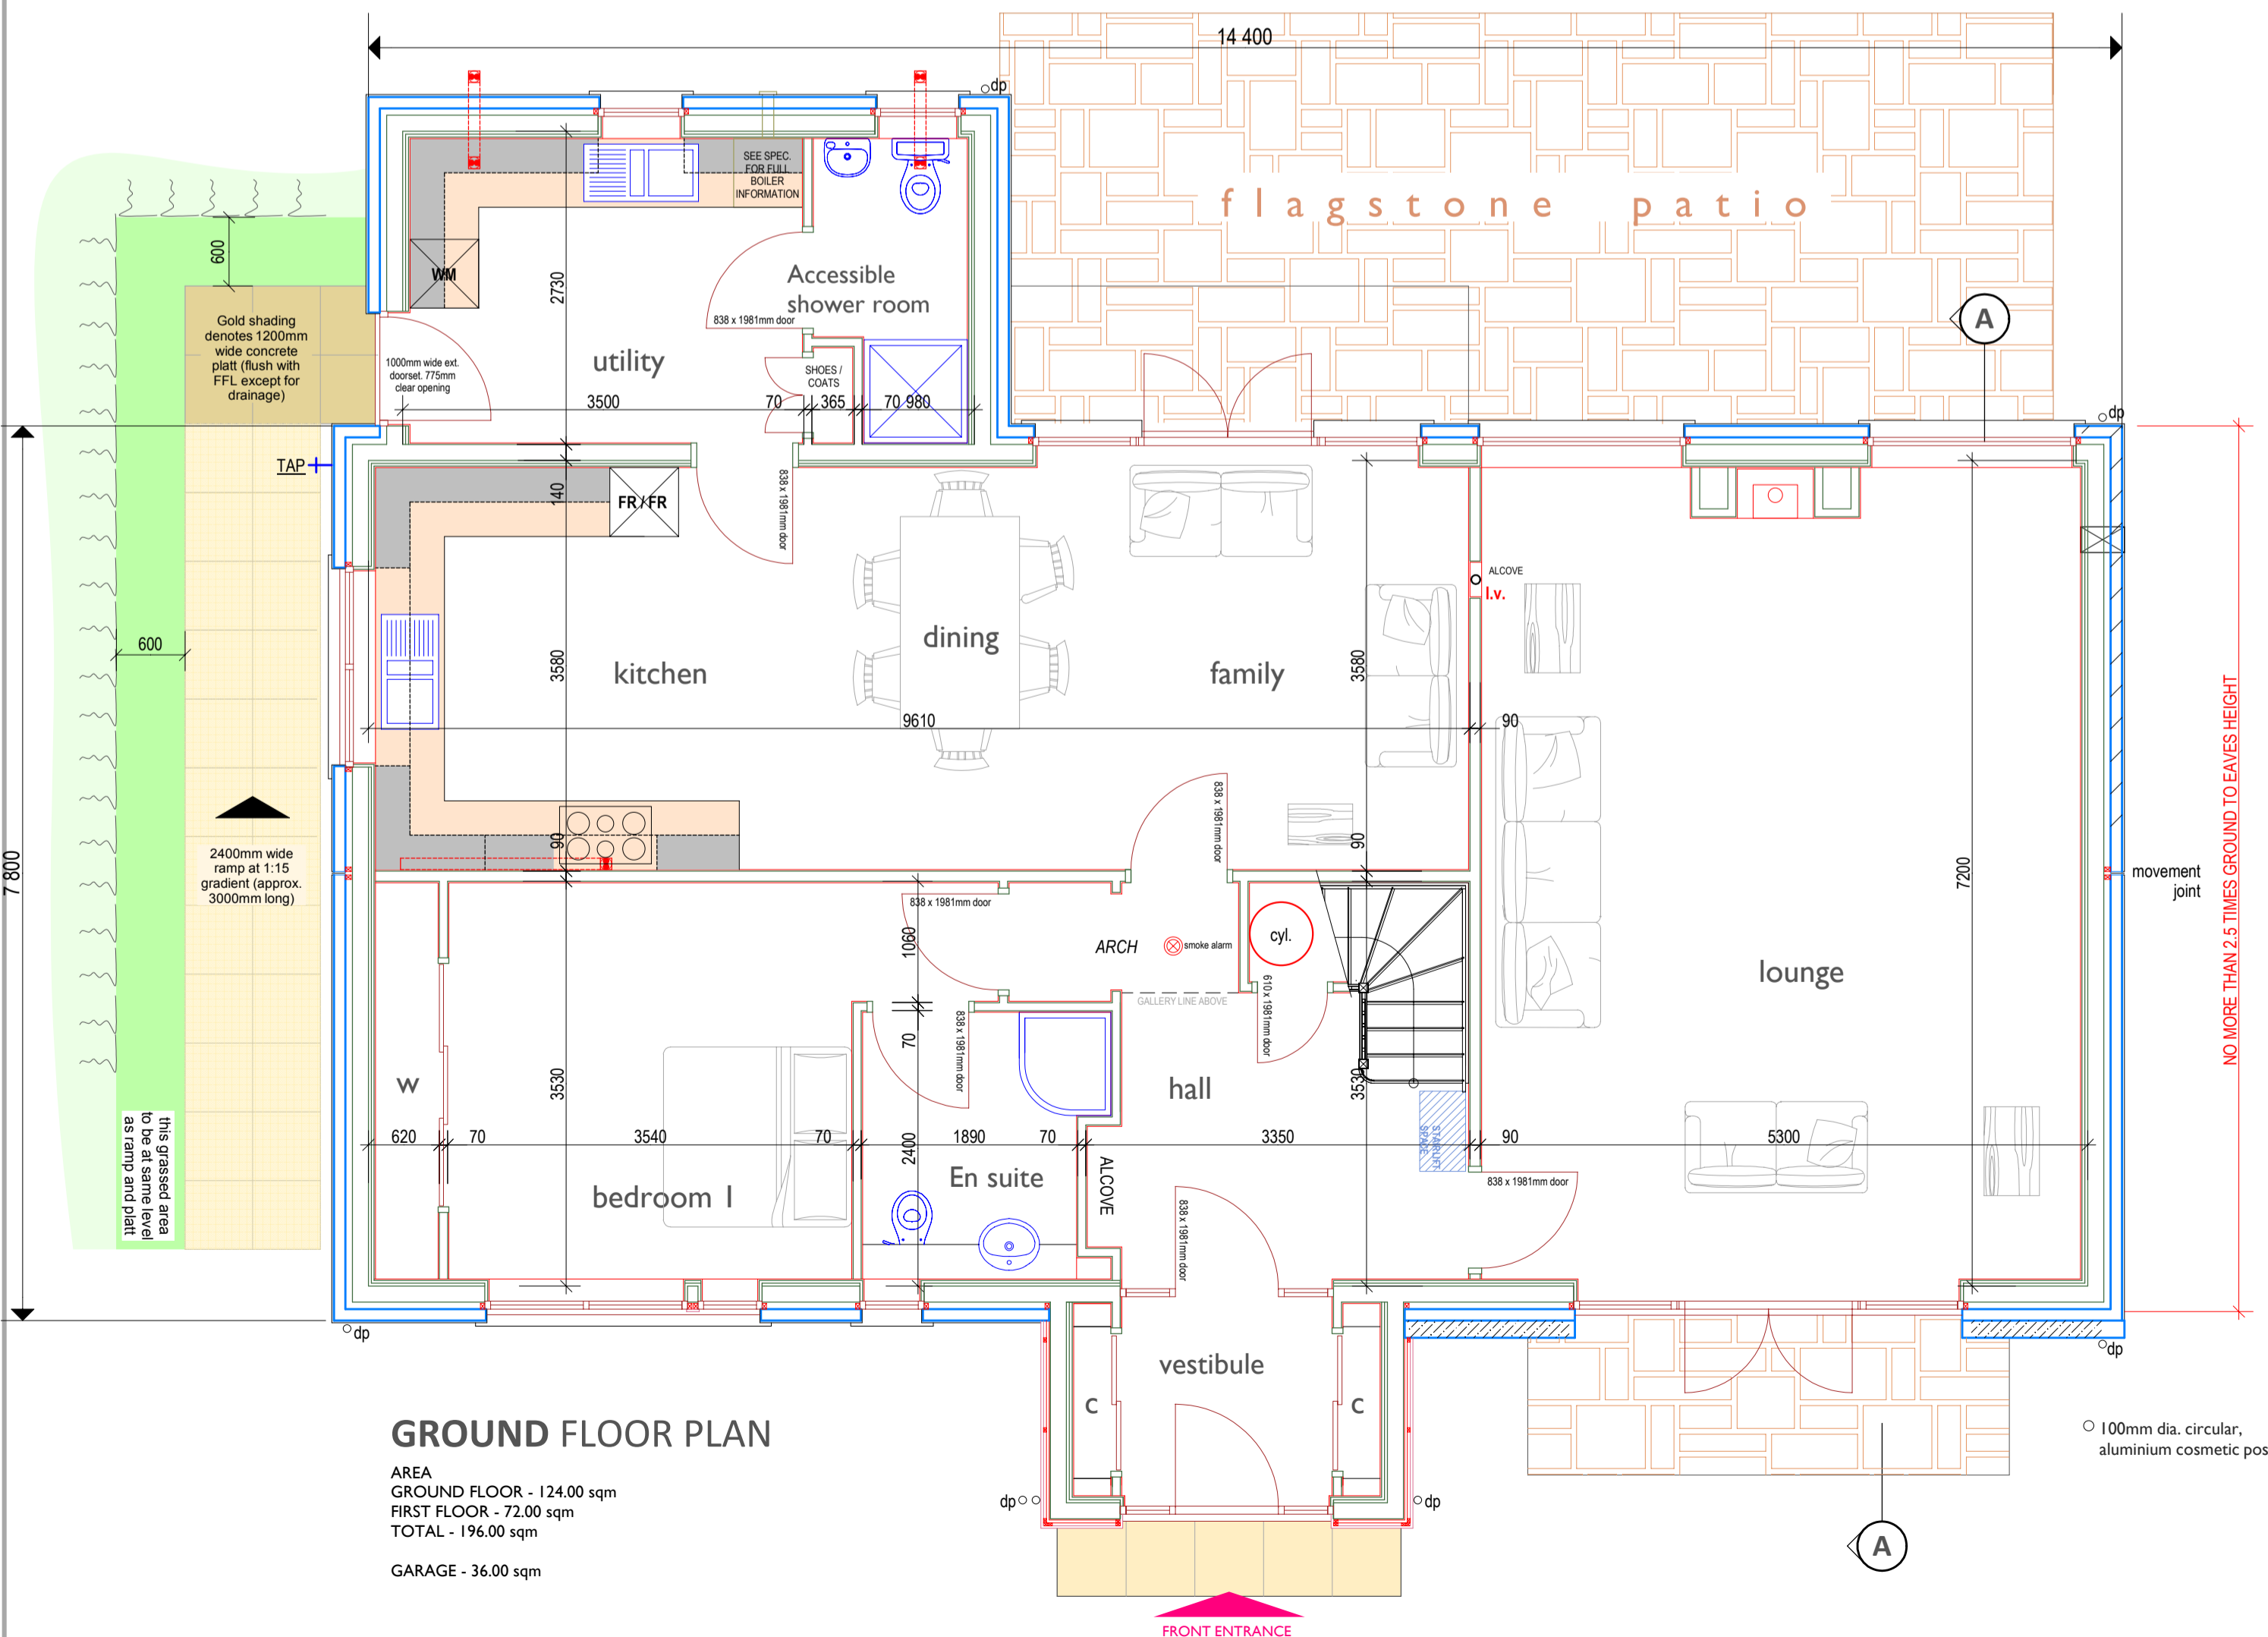
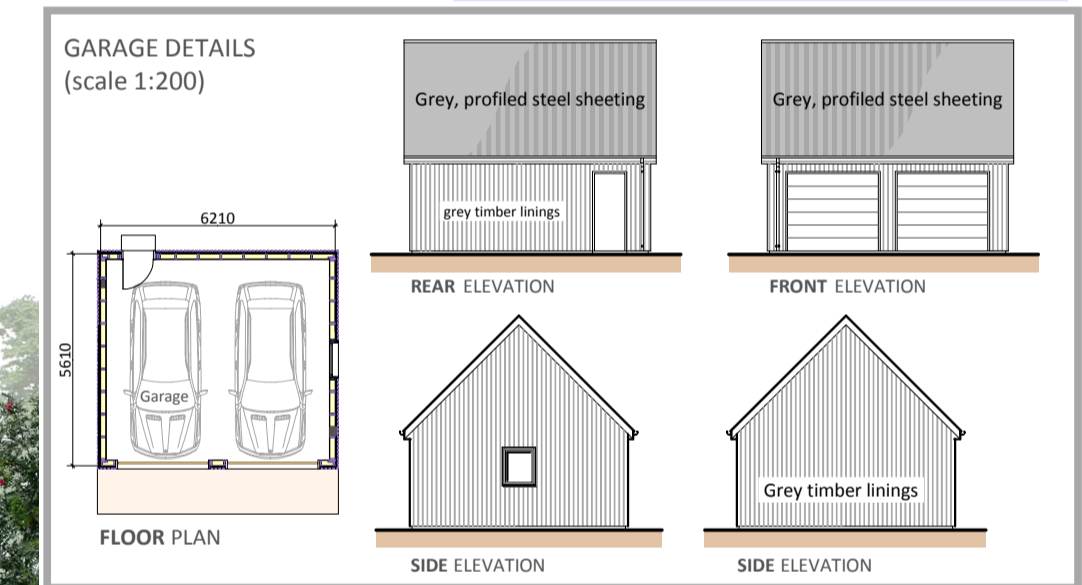
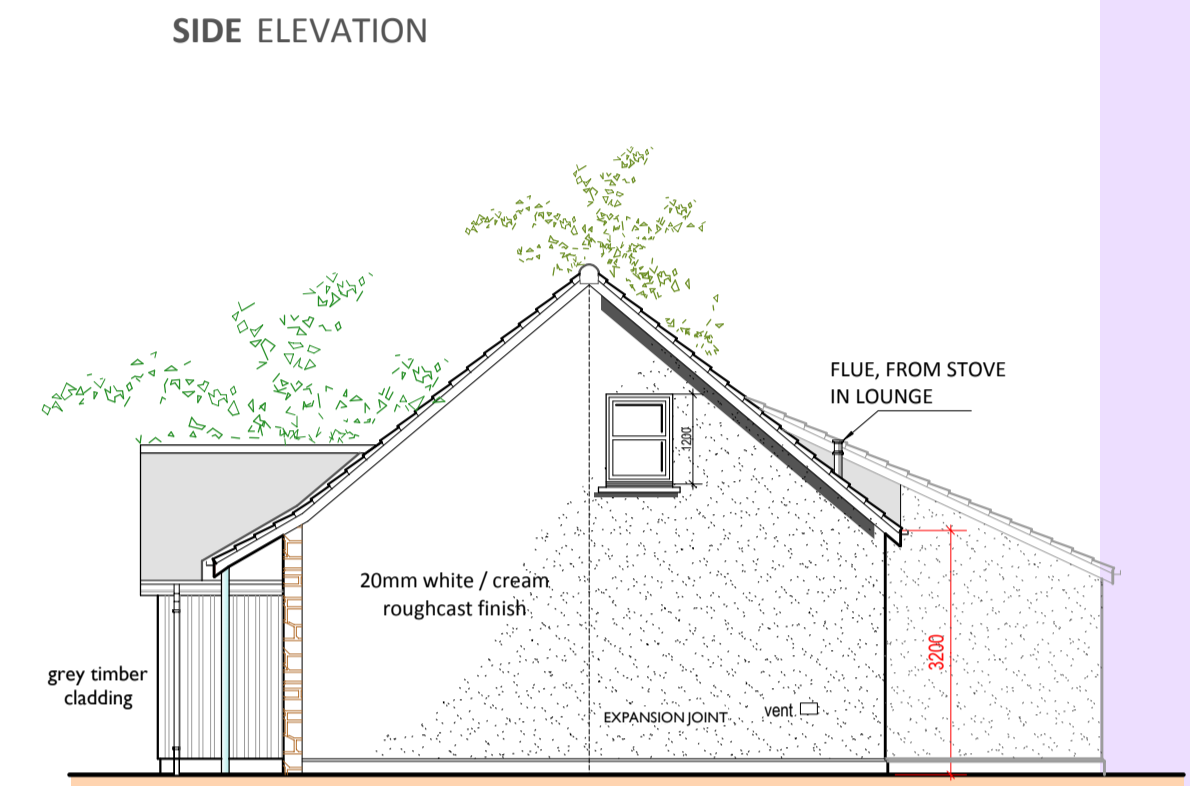
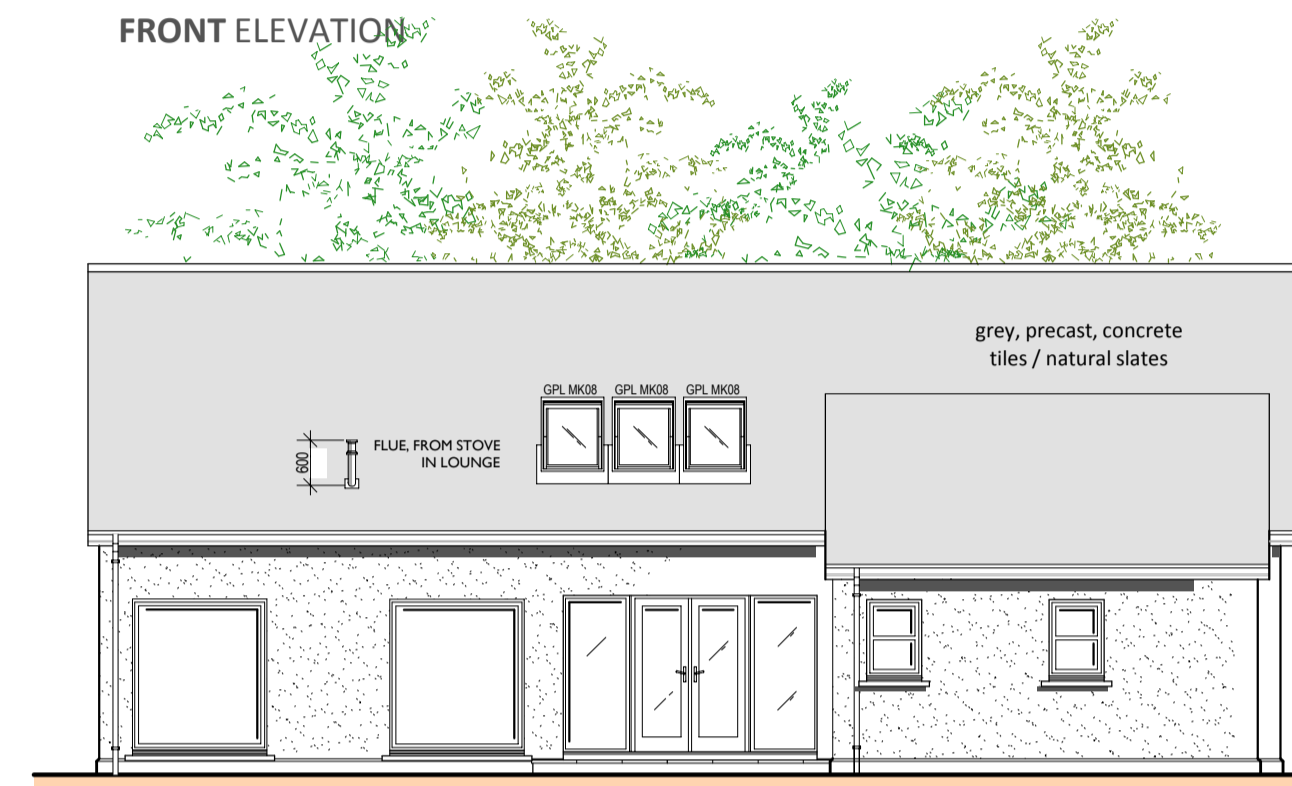


Proposed erection of dwellinghouse with detached garage
At East Birkenbaud, Wardend, by Birnie, Elgin, Moray For Mr Gavin Strathdee
planning drawing - general arrangement

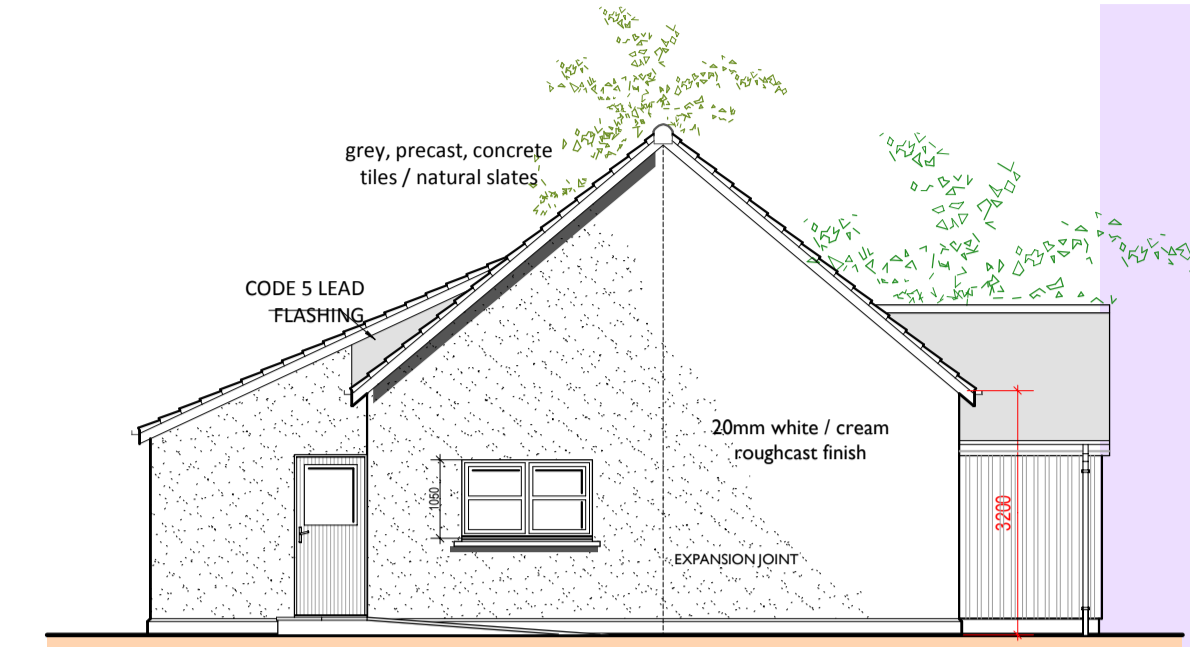

VIEWFIELD FARM, CRAIGELLACHIE,
ABERLOUR, MORAY, AB38 9QT
T - (01340) 881784 F - (01340) 881783

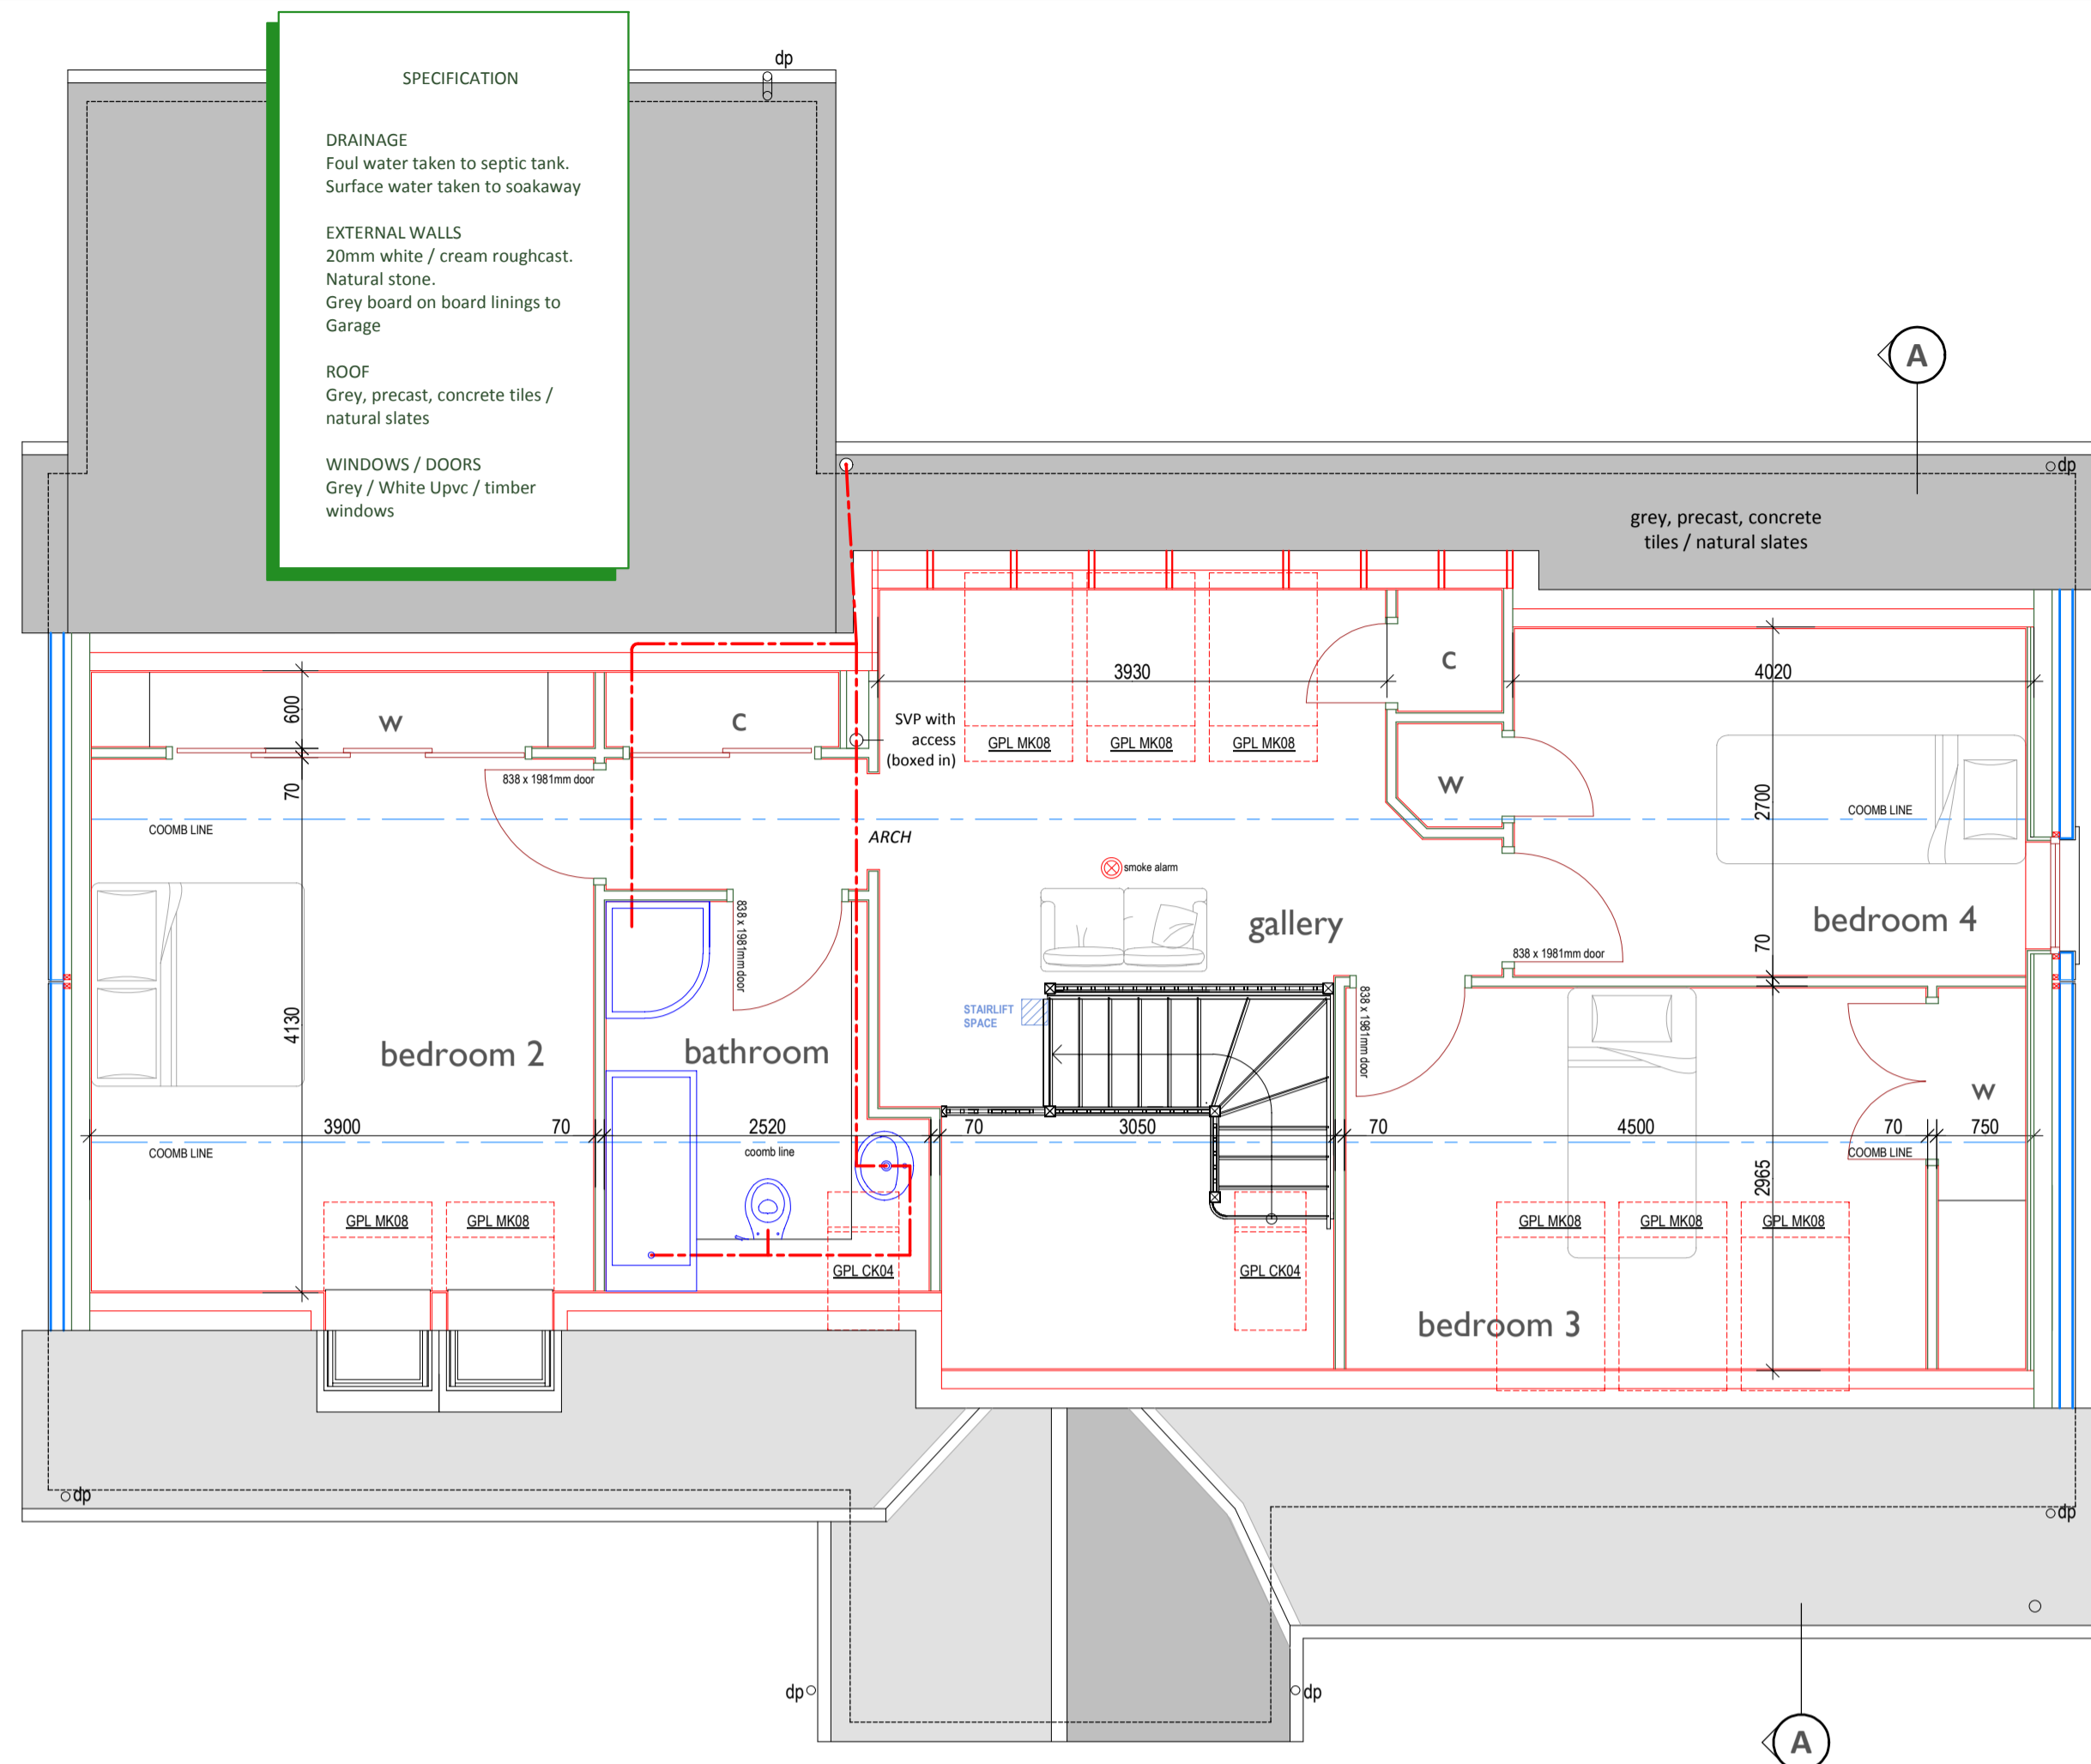

PROJECT
Proposed erection of dwellinghouse with detached garage At East Birkenbaud, Wardend, by Birnie, Elgin, Moray For Mr Gavin Strathdee

DRAWING DESCRIPTION
PLANNING DRAWING - GENERAL ARRANGEMENT

DRAWING no.
EAST-BIRKENBAUD / PLANNING / 02

DRAWN BY
S. Reid MCIAAT
Chartered Architectural Technologist

SCALE
1:50 / 1:100 (A1)

DATE
NOVEMBER 2015