



The Moray Council Council Office High Street Elgin IV30 1BX Tel: 01343 563 501 Fax: 01343 563 263 Email: [development.control@moray.gov.uk](mailto:development.control@moray.gov.uk)

Applications cannot be validated until all the necessary documentation has been submitted and the required fee has been paid.

Thank you for completing this application form:

ONLINE REFERENCE 100071310-001

The online reference is the unique reference for your online form only. The Planning Authority will allocate an Application Number when your form is validated. Please quote this reference if you need to contact the planning Authority about this application.

## Applicant or Agent Details

Are you an applicant or an agent? \* (An agent is an architect, consultant or someone else acting on behalf of the applicant in connection with this application)

☐ Applicant ☒ Agent

## Agent Details

Please enter Agent details

Company/Organisation:

Ref. Number:

You must enter a Building Name or Number, or both: \*

First Name: \*

Building Name:

Last Name: \*

Building Number:

Telephone Number: \*

Address 1  
(Street): \*

Extension Number:

Address 2:

Mobile Number:

Town/City: \*

Fax Number:

Country: \*

Postcode: \*

Email Address: \*

Is the applicant an individual or an organisation/corporate entity? \*

☒ Individual ☐ Organisation/Corporate entity

## Applicant Details

Please enter Applicant details

Title:	<input type="text" value="Mr"/>	You must enter a Building Name or Number, or both: *
Other Title:	<input type="text"/>	Building Name: <input type="text" value="Viewfield Farm"/>
First Name: *	<input type="text" value="Gavin"/>	Building Number: <input type="text"/>
Last Name: *	<input type="text" value="Strathdee"/>	Address 1 (Street): * <input type="text" value="Craigellachie"/>
Company/Organisation	<input type="text"/>	Address 2: <input type="text"/>
Telephone Number: *	<input type="text"/>	Town/City: * <input type="text" value="Aberlour"/>
Extension Number:	<input type="text"/>	Country: * <input type="text" value="Scotland, UK"/>
Mobile Number:	<input type="text"/>	Postcode: * <input type="text" value="AB38 9QT"/>
Fax Number:	<input type="text"/>	
Email Address: *	<input type="text"/>	

## Site Address Details

Planning Authority:	<input type="text" value="Moray Council"/>
Full postal address of the site (including postcode where available):	
Address 1:	<input type="text"/>
Address 2:	<input type="text"/>
Address 3:	<input type="text"/>
Address 4:	<input type="text"/>
Address 5:	<input type="text"/>
Town/City/Settlement:	<input type="text"/>
Post Code:	<input type="text"/>

Please identify/describe the location of the site or sites

Upper Moray Firth, Hilton Farm, Buckie, Moray - NOR

Northing	<input type="text" value="863338"/>	Easting	<input type="text" value="344127"/>
----------	-------------------------------------	---------	-------------------------------------

## Description of Proposal

Please provide a description of your proposal to which your review relates. The description should be the same as given in the application form, or as amended with the agreement of the planning authority: \*  
(Max 500 characters)

Proposed erection of dwelling-house with integrated garage

## Type of Application

What type of application did you submit to the planning authority? \*

- ☒ Application for planning permission (including householder application but excluding application to work minerals).
- ☐ Application for planning permission in principle.
- ☐ Further application.
- ☐ Application for approval of matters specified in conditions.

What does your review relate to? \*

- ☒ Refusal Notice.
- ☐ Grant of permission with Conditions imposed.
- ☐ No decision reached within the prescribed period (two months after validation date or any agreed extension) – deemed refusal.

## Statement of reasons for seeking review

You must state in full, why you are seeking a review of the planning authority's decision (or failure to make a decision). Your statement must set out all matters you consider require to be taken into account in determining your review. If necessary this can be provided as a separate document in the 'Supporting Documents' section: \* (Max 500 characters)

Note: you are unlikely to have a further opportunity to add to your statement of appeal at a later date, so it is essential that you produce all of the information you want the decision-maker to take into account.

You should not however raise any new matter which was not before the planning authority at the time it decided your application (or at the time expiry of the period of determination), unless you can demonstrate that the new matter could not have been raised before that time or that it not being raised before that time is a consequence of exceptional circumstances.

PLEASE SEE SEPERATE STATEMENT UNDER SUPPORTING DOCUMENTS

Have you raised any matters which were not before the appointed officer at the time the Determination on your application was made? \*

☐ Yes ☒ No

If yes, you should explain in the box below, why you are raising the new matter, why it was not raised with the appointed officer before your application was determined and why you consider it should be considered in your review: \* (Max 500 characters)

Please provide a list of all supporting documents, materials and evidence which you wish to submit with your notice of review and intend to rely on in support of your review. You can attach these documents electronically later in the process: \* (Max 500 characters)

Copy of Original Planning Application and Notice of Review Statement

## Application Details

Please provide details of the application and decision.

What is the application reference number? \*

17/01252/APP

What date was the application submitted to the planning authority? \*

10/08/2017

What date was the decision issued by the planning authority? \*

26/09/2017

## Review Procedure

The Local Review Body will decide on the procedure to be used to determine your review and may at any time during the review process require that further information or representations be made to enable them to determine the review. Further information may be required by one or a combination of procedures, such as: written submissions; the holding of one or more hearing sessions and/or inspecting the land which is the subject of the review case.

Can this review continue to a conclusion, in your opinion, based on a review of the relevant information provided by yourself and other parties only, without any further procedures? For example, written submission, hearing session, site inspection. \*

☐ Yes ☒ No

Please indicate what procedure (or combination of procedures) you think is most appropriate for the handling of your review. You may select more than one option if you wish the review to be a combination of procedures.

Please select a further procedure \*

By means of inspection of the land to which the review relates

Please explain in detail in your own words why this further procedure is required and the matters set out in your statement of appeal it will deal with? (Max 500 characters)

An inspection of the land will give councillors a better idea of how the proposal would integrate with the existing settlement.

In the event that the Local Review Body appointed to consider your application decides to inspect the site, in your opinion:

Can the site be clearly seen from a road or public land? \*

☐ Yes ☒ No

Is it possible for the site to be accessed safely and without barriers to entry? \*

☒ Yes ☐ No

If there are reasons why you think the local Review Body would be unable to undertake an unaccompanied site inspection, please explain here. (Max 500 characters)



## Checklist – Application for Notice of Review

Please complete the following checklist to make sure you have provided all the necessary information in support of your appeal. Failure to submit all this information may result in your appeal being deemed invalid.

Have you provided the name and address of the applicant?. \*

☒ Yes ☐ No

Have you provided the date and reference number of the application which is the subject of this review? \*

☒ Yes ☐ No

If you are the agent, acting on behalf of the applicant, have you provided details of your name and address and indicated whether any notice or correspondence required in connection with the review should be sent to you or the applicant? \*

☒ Yes ☐ No ☐ N/A

Have you provided a statement setting out your reasons for requiring a review and by what procedure (or combination of procedures) you wish the review to be conducted? \*

☒ Yes ☐ No

Note: You must state, in full, why you are seeking a review on your application. Your statement must set out all matters you consider require to be taken into account in determining your review. You may not have a further opportunity to add to your statement of review at a later date. It is therefore essential that you submit with your notice of review, all necessary information and evidence that you rely on and wish the Local Review Body to consider as part of your review.

Please attach a copy of all documents, material and evidence which you intend to rely on (e.g. plans and Drawings) which are now the subject of this review \*

☒ Yes ☐ No

Note: Where the review relates to a further application e.g. renewal of planning permission or modification, variation or removal of a planning condition or where it relates to an application for approval of matters specified in conditions, it is advisable to provide the application reference number, approved plans and decision notice (if any) from the earlier consent.

## Declare – Notice of Review

I/We the applicant/agent certify that this is an application for review on the grounds stated.

Declaration Name: Mr Stewart Reid

Declaration Date: 24/10/2017



# Upper Moray Firth, Hilton Farm, by Buckie

proposed erection of  
dwelling-house with  
integrated garage

**Grounds for Review of Refusal of Planning Application**

Planning reference - 17 / 01252 / APP



# contents

1. Introduction / Background to Application
2. The Proposal
3. The Site
4. Planning Policies
5. **Main Issues answered in terms of planning policy (part A)**
6. **Main Issues answered in terms of planning policy (part B)**
7. **Reasons for Refusal and our justification**
8. Conclusion

# Introduction / Background to Application

**These grounds for review of a decision to refuse planning permission for a house on a site at Upper Moray Firth are submitted under section 43A of the Town and Country Planning (Scotland) Act 1997 (as amended). This notice of review has been lodged within the prescribed three month period from the refusal of planning permission dated 26 September 2017.**

The Council's reason(s) for this decision are as follows :-

The proposal would be contrary to policies PP1, H7 and IMP1 of the Moray Local Development Plan 2015 and Supplementary Guidance 'Housing in the Countryside (2015) and Guidance Note on Landscape and Visual Impacts of Cumulative Build-up of Housing in the Countryside (2017) for the following reasons:

The prevailing rural settlement pattern in this area is characterised by single house plots and small clusters of housing dispersed across the countryside to the south of Buckie. In this case five house plots have been approved on nearby ground to the east and north. The introduction of a sixth house plot into this locality (in addition to these consented plots) would result in an unacceptable cumulative build-up of residential development detrimental to the rural character of the area. Given these impacts, the proposal is considered to constitute an inappropriately located site which fails to satisfy the siting criteria of policies PP1, H7, IMP1 and associated Supplementary Planning Guidance 'Housing in the Countryside' (2015) and Guidance Note on Landscape and Visual Impacts of Cumulative Build-up of Housing in the Countryside (2017).

**The report confirms that there were no technical objections to the proposal from any of the following statutory consultees -  
Environmental Health, Contaminated Land, Transportation and Scottish  
Water**



# The Proposal



The proposal is for a single dwelling-house accessed from a private access track which adjoins the Buckie to Drybridge road.

If approved, the site would be served by a private water supply and private drainage system.

Careful consideration has been given to the house layout / fenestration / detail and the resultant design is one of a contemporary style with traditional characteristics including vertically proportioned windows, gables with 40 - 45 degree'd pitches, a large feature glazed gable in the centre of the front elevation, 2no. small velux rooflights and a general fenestration in keeping with a traditional cottage appearance incorporating a modern feel.

In terms of material use, the walls will be finished with white K-rend or white roughcast and natural stone with grey concrete tiles specified to the roof to imitate traditional natural slates.

Within the cutilage of the site itself a mixture of Birch, Larch, Rowan & Scot Pine trees and bushes at approx. 1.5m centres will be planted out to give a 25% foliage cover. All these trees will be at least half standard (approx. 1.5m in height) as noted on the site plan (U-M-FIRTH / PLANNING / 01).



# The Site



Photo of site



Aerial image of site

The proposed site is situated approximately 1.5 miles to the south of Buckie.

The topography of the site consists of an existing quarry with earth walls giving concealment to the proposal. The ground where the dwelling would sit is reasonably flat.

The site is defined and bounded by at least 50% of existing boundaries. These consist of an existing access track, post and wire fencing and existing quarry walls.

# Planning Policies

- Moray Local Plan 2015  
The Local Plan assumes in favour of an application for a new house in the countryside provided certain criteria are met.
- Policy H7 sets out requirements on the siting and design of new houses in the open Countryside which;
  - a) reflect the traditional pattern of settlement in the locality and are sensitively integrated with the surrounding landform using natural backdrops, particularly where the site is clearly visible in the landscape. Obtrusive development (i.e. on a skyline, artificially elevated ground or in open settings such as the central area of a field) is not acceptable;
  - b) do not detract from the character or setting of existing buildings or their surrounding area when added to an existing grouping or create inappropriate ribbon development;
  - c) do not contribute to a build-up of development where the number of houses has the effect of changing the rural character of the area. Particular attention will be given to proposals in the open countryside where there has been a significant growth in the number of new house applications; and,
  - d) have at least 50% of the site boundaries as long established and are capable of distinguishing the site from surrounding land (e.g. dykes, hedgerows, fences, watercourses, woodlands, tracks and roadways).
- As regards design policy H7 also requires;
  - a roof pitch of between 40 and 45 degrees, a gable width no more than 2.5 times the height of the wall from ground to eaves, uniform external finishes including slate or slate effect roof tiles, a vertical emphasis and uniformity to windows, additional planting and boundaries sympathetic to the area.

## Moray Local Development Plan 2015

[Policies including Introduction and Contents](#) (90 page pdf 3.74 MB)

[Settlement Statements](#)

[Action Programme](#)

[Supplementary Guidance](#)

[Proposals Maps](#)

# Main Issues answered in terms of planning policy (part A)

Having set out the policy background we would like to now consider the main issues that arise from the proposal in relation to this policy context. The main issues are considered to be ;

- Principle of the site
- Design
- Infrastructure and servicing
- Loss of Woodland

## • PRINCIPAL OF THE SITE

The Moray Local Plan in line with National Planning Policy is committed to the principle of well sited and designed new housing in the countryside.

Policy H7 (New Housing in the Open Countryside) is the predominant policy in terms of the acceptability of a new house in the countryside and states that new development should be "easily absorbed" into the landscape and should be "low impact and reflect the character of the surrounding area in terms of the traditional pattern of settlement."

The application is for a single house and is in accordance with the main thrust of this policy.

There are four specific criteria under the heading "siting" which have to be met for the principle of a site to be acceptable.

- In the first instance the house must reflect the traditional pattern of settlement in the locality and must be sensitively integrated with the surrounding landform using natural backdrops, particularly where the site is clearly visible in the landscape. Obtrusive development (ie. on a skyline, artificially elevated ground or in open settings such as the central area of field) will not be acceptable.

**The proposal will sit in a quarry with existing built up earth walls providing concealment and a feeling of seclusion. This quarry dynamic will also help to integrate the dwelling-house into the landscape and to ensure the proposal will not be prominent. Please see photo montage denoting how the dwelling may look when complete.**






# Main Issues answered in terms of planning policy (part B)

- Secondly, it must not detract from the character or setting of existing buildings or the surrounding area when added to an existing grouping or create inappropriate ribbon development.

**This proposed site is located adjacent to some existing Scottish Water properties to the west. These existing buildings combined with the proposed dwelling-house would form a small cluster of buildings.**

**Nearby, there are a number of consented sites which sit alone or in clusters.**

**This dwelling would be no different than these existing arrangements and would be entirely consistent with the settlement pattern in this area. Combined also with the fact that the proposed dwelling-house would sit in a quarry with existing built up earth walls providing concealment and integration, the proposal, in our opinion, would not in any way detract from the character or setting of existing buildings. Please see aerial view of the site below in context of other nearby buildings / consented sites.**

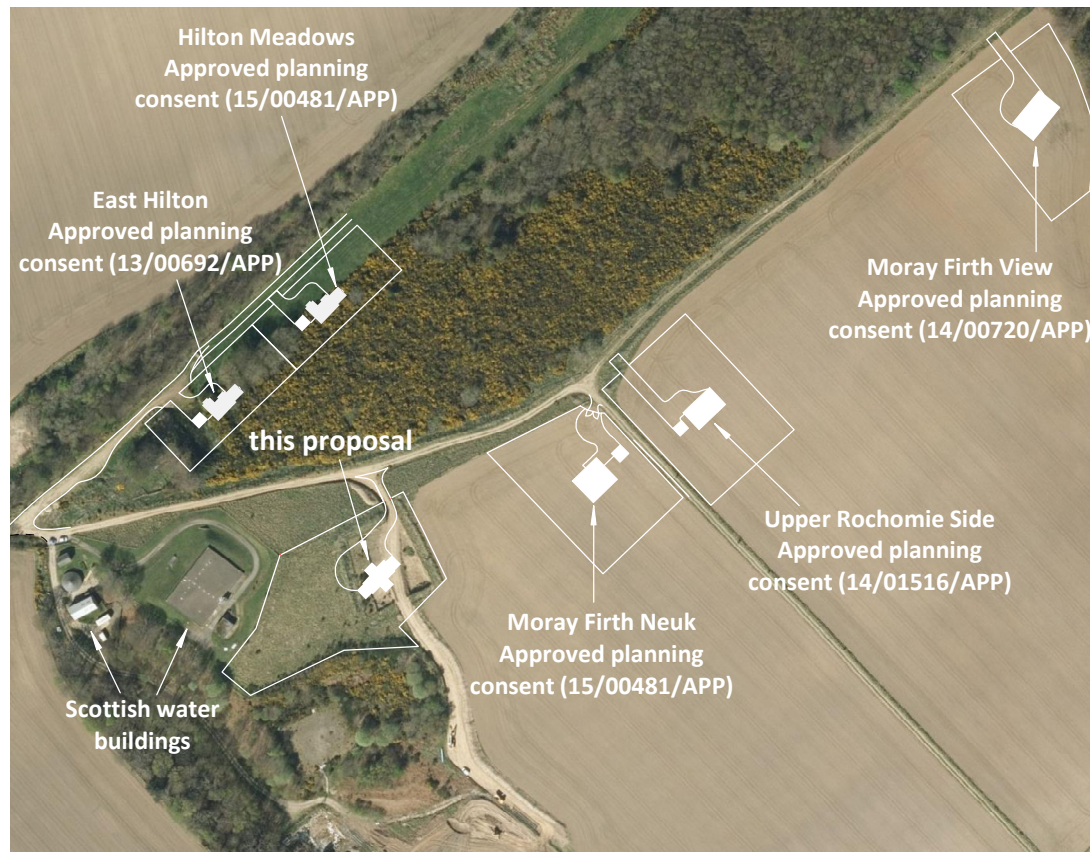

- Thirdly, it does not contribute to a build-up of development where the number of houses has the effect of changing the rural character of the area. Particular attention will be given to proposals in the open countryside where there has been a significant growth in the number of new house applications.

**While it is acknowledged the proposal would increase the amount of houses within this area we very much feel that it would not change the rural character of this part of the countryside. The aerial photo denotes the dwelling integrated into the landscape as part of the previously mentioned cluster.**

- Lastly, Policy H7 states that the site should have 50% of it's boundaries as long established.

**The site is defined and bounded by at least 50% of existing boundaries. These consist of an existing access track, post and wire fencing and existing quarry walls.**

## • DESIGN

There are a series of specific design requirements within policy H7.

**They are all met by the proposal as follows -**

**a roof pitch of between 40-55 degrees, gable widths of no more than 2.5 times the height from ground to eaves level, uniform finishes, a vertical emphasis to the fenestration, existing planting within the plot and boundaries sympathetic to the area.**

## • INFRASTRUCTURE AND SERVICING

**Access, parking and drainage are all salient factors pertaining to this application and ones which can be easily accommodated.**

## • LOSS OF WOODLAND

**Not applicable.**

# Reasons for Refusal and our justification

- **MORAY COUNCIL REASONS FOR REFUSAL -**

The proposal is contrary to policies H7 and IMP1 of the Moray Local Plan for the following reasons:

The proposal would be contrary to policies PP1, H7 and IMP1 of the Moray Local Development Plan 2015 and Supplementary Guidance 'Housing in the Countryside (2015)' and Guidance Note on Landscape and Visual Impacts of Cumulative Build-up of Housing in the Countryside (2017) for the following reasons:

The prevailing rural settlement pattern in this area is characterised by single house plots and small clusters of housing dispersed across the countryside to the south of Buckie. In this case five house plots have been approved on nearby ground to the east and north. The introduction of a sixth house plot into this locality (in addition to these consented plots) would result in an unacceptable cumulative build-up of residential development detrimental to the rural character of the area. Given these impacts, the proposal is considered to constitute an inappropriately located site which fails to satisfy the siting criteria of policies PP1, H7, IMP1 and associated Supplementary Planning Guidance 'Housing in the Countryside' (2015) and Guidance Note on Landscape and Visual Impacts of Cumulative Build-up of Housing in the Countryside (2017).

In response to the above we are keen to articulate our reasons why we feel this proposal would be acceptable. Please see below. –

- **THE PROPOSAL FITS IN WITH THE EXISTING SETTLEMENT PATTERN AND WOULD BE ACCEPTABLE IN OUR OPINION**

If approved, the proposal would sit in an existing quarry with built up earth walls providing concealment. This arrangement would also ensure the proposal would not in any way appear prominent when viewed from the nearby public road or anywhere else but rather it would help to integrate the proposed dwelling-house within the existing landscape. Further, as mentioned previously, this proposed site is located adjacent to various existing Scottish Water properties to the west. These existing buildings combined with the proposed dwelling-house would form a small cluster of buildings. Nearby, there are a number of consented sites which sit alone or in clusters. This dwelling would be no different than these existing arrangements and would be entirely consistent with the settlement pattern in this area. In short, this proposed plot would sit comfortably alongside the already consented plots at this area.

- **AESTHETIC IMPROVEMENT TO THE LANDSCAPE**

Following on from the above point, the dwelling-house, if approved, would vastly improve the aesthetics of the landscape at this location. At the moment, the site consists of an existing quarry with earth walls and an access track. The proposal would be far more aesthetically pleasing than what exists at the moment.

- **ADEQUATE BOUNDARY / BACKDROP / ENCLOSURE PROVISION**

The dwelling-house, if approved, would be defined and bounded by at least 50% of existing boundaries. These consist of an existing access track, existing post and wire fencing and existing quarry walls. The quarry walls would enclose and help to integrate the dwelling-house into the landscape.



# Conclusion



We very much feel that we have shown how the proposed dwelling-house is acceptable under the criteria set out in the relevant local plan policies and would enhance this area.

There were no technical objections to the proposal from any of the statutory consultees.



The reasons for refusal suggest that the proposal would lead to a development that would detract from the character of this part of the countryside however we feel that when the proposal is considered within the overall context of the nearby buildings and properties it would fit in very well, forming a cluster of buildings reflective of other housing clusters in the area.

The design of the house meets the specific design requirements of the relevant local plan policy H7. It is also consistent with the criteria for an acceptable scale of house in the area.



From a development feasibility aspect, recent experience has informed us that there is now a high demand and need for rural accommodation, in the Moray area. Indeed, the vast majority of sites we sell are to local people and we feel it is very important to help meet this demand in order to retain skills and jobs in the area. This not only helps the local economy but also has a “knock on” effect in terms of local services, schools, shops and the wider economy as well. Further, in our view what cannot be underestimated after the recent financial downturn is the need for valuable work for local tradesmen and building merchants etc. We feel that there appears to be nothing to prevent the merits of the application allowing it to progress to approval. Should any unforeseen material consideration arise during determination, please advise us accordingly in order that remedial action and an appropriate response may be pursued. We respectfully ask that the appointed LRB panel approves this application.

Yours sincerely,

S.Reid, Strathdee Properties Ltd.



**Strathdee Properties Ltd.**  
**Viewfield Farm,**  
**Craigellachie,**  
**Aberlour,**  
**Moray,**  
**AB38 9QT**



The Moray Council Council Office High Street Elgin IV30 1BX Tel: 01343 563 501 Fax: 01343 563 263 Email: development.control@moray.gov.uk

Applications cannot be validated until all the necessary documentation has been submitted and the required fee has been paid.

Thank you for completing this application form:

ONLINE REFERENCE 100062482-001

The online reference is the unique reference for your online form only. The Planning Authority will allocate an Application Number when your form is validated. Please quote this reference if you need to contact the planning Authority about this application.

## Type of Application

What is this application for? Please select one of the following: \*

- ☒ Application for planning permission (including changes of use and surface mineral working).
- ☐ Application for planning permission in principle.
- ☐ Further application, (including renewal of planning permission, modification, variation or removal of a planning condition etc)
- ☐ Application for Approval of Matters specified in conditions.

## Description of Proposal

Please describe the proposal including any change of use: \* (Max 500 characters)

Proposed erection of dwelling-house with integrated garage

Is this a temporary permission? \*

☐ Yes ☒ No

If a change of use is to be included in the proposal has it already taken place?

☐ Yes ☒ No

(Answer 'No' if there is no change of use.) \*

Has the work already been started and/or completed? \*

☒ No ☐ Yes – Started ☐ Yes - Completed

## Applicant or Agent Details

Are you an applicant or an agent? \* (An agent is an architect, consultant or someone else acting on behalf of the applicant in connection with this application)

☐ Applicant ☒ Agent

## Agent Details

Please enter Agent details

Company/Organisation:	Strathdee Properties Ltd		
Ref. Number:		You must enter a Building Name or Number, or both: *	
First Name: *	Stewart	Building Name:	Viewfield Farm
Last Name: *	Reid	Building Number:	
Telephone Number: *	01340 881784	Address 1 (Street): *	Craigellachie
Extension Number:		Address 2:	
Mobile Number:		Town/City: *	Aberlour
Fax Number:		Country: *	Scotland, UK
		Postcode: *	AB38 9QT
Email Address: *	stewart@strathdeeproperties.com		
Is the applicant an individual or an organisation/corporate entity? *			
<input checked="" type="checkbox"/> Individual <input type="checkbox"/> Organisation/Corporate entity			

## Applicant Details

Please enter Applicant details

Title:	Mr	You must enter a Building Name or Number, or both: *	
Other Title:		Building Name:	Viewfield Farm
First Name: *	Gavin	Building Number:	
Last Name: *	Strathdee	Address 1 (Street): *	Craigellachie
Company/Organisation		Address 2:	
Telephone Number: *		Town/City: *	Aberlour
Extension Number:		Country: *	Scotland, UK
Mobile Number:		Postcode: *	AB38 9QT
Fax Number:			
Email Address: *			



## Site Address Details

Planning Authority:

Moray Council

Full postal address of the site (including postcode where available):

Address 1:

Address 2:

Address 3:

Address 4:

Address 5:

Town/City/Settlement:

Post Code:

Please identify/describe the location of the site or sites

Northing

863338

Easting

344127

## Pre-Application Discussion

Have you discussed your proposal with the planning authority? \*

☐ Yes ☒ No

## Site Area

Please state the site area:

6327.00

Please state the measurement type used:

☐ Hectares (ha) ☒ Square Metres (sq.m)

## Existing Use

Please describe the current or most recent use: \* (Max 500 characters)

UNDEVELOPED LAND

## Access and Parking

Are you proposing a new altered vehicle access to or from a public road? \*

☐ Yes ☒ No

If Yes please describe and show on your drawings the position of any existing. Altered or new access points, highlighting the changes you propose to make. You should also show existing footpaths and note if there will be any impact on these.

Are you proposing any change to public paths, public rights of way or affecting any public right of access? * <input type="checkbox"/> Yes <input checked="" type="checkbox"/> No	
If Yes please show on your drawings the position of any affected areas highlighting the changes you propose to make, including arrangements for continuing or alternative public access.	
How many vehicle parking spaces (garaging and open parking) currently exist on the application Site?	<div style="border: 1px solid black; padding: 2px 10px;">0</div>
How many vehicle parking spaces (garaging and open parking) do you propose on the site (i.e. the Total of existing and any new spaces or a reduced number of spaces)? *	<div style="border: 1px solid black; padding: 2px 10px;">5</div>
Please show on your drawings the position of existing and proposed parking spaces and identify if these are for the use of particular types of vehicles (e.g. parking for disabled people, coaches, HGV vehicles, cycles spaces).	
<h2 style="margin: 0;">Water Supply and Drainage Arrangements</h2>	
Will your proposal require new or altered water supply or drainage arrangements? * <input checked="" type="checkbox"/> Yes <input type="checkbox"/> No	
Are you proposing to connect to the public drainage network (eg. to an existing sewer)? *	
<input type="checkbox"/> Yes – connecting to public drainage network <input checked="" type="checkbox"/> No – proposing to make private drainage arrangements <input type="checkbox"/> Not Applicable – only arrangements for water supply required	
As you have indicated that you are proposing to make private drainage arrangements, please provide further details.  What private arrangements are you proposing? *	
<input checked="" type="checkbox"/> New/Altered septic tank. <input type="checkbox"/> Treatment/Additional treatment (relates to package sewage treatment plants, or passive sewage treatment such as a reed bed). <input type="checkbox"/> Other private drainage arrangement (such as chemical toilets or composting toilets).	
What private arrangements are you proposing for the New/Altered septic tank? *	
<input checked="" type="checkbox"/> Discharge to land via soakaway. <input type="checkbox"/> Discharge to watercourse(s) (including partial soakaway). <input type="checkbox"/> Discharge to coastal waters.	
Please explain your private drainage arrangements briefly here and show more details on your plans and supporting information: *	
Foul water will be taken to a suitable septic tank and then onto an appropriately designed soakaway. Surface water will be taken to an appropriately designed soakaway.	
Do your proposals make provision for sustainable drainage of surface water?? * <input checked="" type="checkbox"/> Yes <input type="checkbox"/> No (e.g. SUDS arrangements) *	
Note:-  Please include details of SUDS arrangements on your plans  Selecting 'No' to the above question means that you could be in breach of Environmental legislation.	



Are you proposing to connect to the public water supply network? \*

- ☐ Yes  
☒ No, using a private water supply  
☐ No connection required

If No, using a private water supply, please show on plans the supply and all works needed to provide it (on or off site).

## Assessment of Flood Risk

Is the site within an area of known risk of flooding? \*

☐ Yes ☒ No ☐ Don't Know

If the site is within an area of known risk of flooding you may need to submit a Flood Risk Assessment before your application can be determined. You may wish to contact your Planning Authority or SEPA for advice on what information may be required.

Do you think your proposal may increase the flood risk elsewhere? \*

☐ Yes ☒ No ☐ Don't Know

## Trees

Are there any trees on or adjacent to the application site? \*

☐ Yes ☒ No

If Yes, please mark on your drawings any trees, known protected trees and their canopy spread close to the proposal site and indicate if any are to be cut back or felled.

## Waste Storage and Collection

Do the plans incorporate areas to store and aid the collection of waste (including recycling)? \*

☒ Yes ☐ No

If Yes or No, please provide further details: \* (Max 500 characters)

Recycled material and general refuse will be collected from the track entrance by the local authority collection units.

## Residential Units Including Conversion

Does your proposal include new or additional houses and/or flats? \*

☒ Yes ☐ No

How many units do you propose in total? \*

1

Please provide full details of the number and types of units on the plans. Additional information may be provided in a supporting statement.

## All Types of Non Housing Development – Proposed New Floorspace

Does your proposal alter or create non-residential floorspace? \*

☐ Yes ☒ No

## Schedule 3 Development

Does the proposal involve a form of development listed in Schedule 3 of the Town and Country Planning (Development Management Procedure (Scotland) Regulations 2013? \*

☐ Yes ☒ No ☐ Don't Know

If yes, your proposal will additionally have to be advertised in a newspaper circulating in the area of the development. Your planning authority will do this on your behalf but will charge you a fee. Please check the planning authority's website for advice on the additional fee and add this to your planning fee.

If you are unsure whether your proposal involves a form of development listed in Schedule 3, please check the Help Text and Guidance notes before contacting your planning authority.

## Planning Service Employee/Elected Member Interest

Is the applicant, or the applicant's spouse/partner, either a member of staff within the planning service or an elected member of the planning authority? \* ☐ Yes ☒ No

## Certificates and Notices

CERTIFICATE AND NOTICE UNDER REGULATION 15 – TOWN AND COUNTRY PLANNING (DEVELOPMENT MANAGEMENT PROCEDURE) (SCOTLAND) REGULATION 2013

One Certificate must be completed and submitted along with the application form. This is most usually Certificate A, Form 1, Certificate B, Certificate C or Certificate E.

Are you/the applicant the sole owner of ALL the land? \* ☐ Yes ☒ No

Is any of the land part of an agricultural holding? \* ☒ Yes ☐ No

Do you have any agricultural tenants? \* ☐ Yes ☒ No

Are you able to identify and give appropriate notice to ALL the other owners? \* ☒ Yes ☐ No

## Certificate Required

The following Land Ownership Certificate is required to complete this section of the proposal:

Certificate B

## Land Ownership Certificate

Certificate and Notice under Regulation 15 of the Town and Country Planning (Development Management Procedure) (Scotland) Regulations 2013

I hereby certify that

(1) - No person other than myself/the applicant was an owner [Note 4] of any part of the land to which the application relates at the beginning of the period of 21 days ending with the date of the accompanying application;

or –

(1) - I have/The Applicant has served notice on every person other than myself/the applicant who, at the beginning of the period of 21 days ending with the date of the accompanying application was owner [Note 4] of any part of the land to which the application relates.

Name:

Address:

Date of Service of Notice: \*

(2) - None of the land to which the application relates constitutes or forms part of an agricultural holding;

or –

(2) - The land or part of the land to which the application relates constitutes or forms part of an agricultural holding and I have/the applicant has served notice on every person other than myself/himself who, at the beginning of the period of 21 days ending with the date of the accompanying application was an agricultural tenant. These persons are:

Name:

Address:

Date of Service of Notice: \*

Signed: Stewart Reid

On behalf of: Mr Gavin Strathdee

Date: 10/08/2017

☒ Please tick here to certify this Certificate. \*

## Checklist – Application for Planning Permission

Town and Country Planning (Scotland) Act 1997

The Town and Country Planning (Development Management Procedure) (Scotland) Regulations 2013

Please take a few moments to complete the following checklist in order to ensure that you have provided all the necessary information in support of your application. Failure to submit sufficient information with your application may result in your application being deemed invalid. The planning authority will not start processing your application until it is valid.

a) If this is a further application where there is a variation of conditions attached to a previous consent, have you provided a statement to that effect? \*

☐ Yes ☐ No ☒ Not applicable to this application

b) If this is an application for planning permission or planning permission in principle where there is a crown interest in the land, have you provided a statement to that effect? \*

☐ Yes ☐ No ☒ Not applicable to this application

c) If this is an application for planning permission, planning permission in principle or a further application and the application is for development belonging to the categories of national or major development (other than one under Section 42 of the planning Act), have you provided a Pre-Application Consultation Report? \*

☐ Yes ☐ No ☒ Not applicable to this application

Town and Country Planning (Scotland) Act 1997

The Town and Country Planning (Development Management Procedure) (Scotland) Regulations 2013

d) If this is an application for planning permission and the application relates to development belonging to the categories of national or major developments and you do not benefit from exemption under Regulation 13 of The Town and Country Planning (Development Management Procedure) (Scotland) Regulations 2013, have you provided a Design and Access Statement? \*

☐ Yes ☐ No ☒ Not applicable to this application

e) If this is an application for planning permission and relates to development belonging to the category of local developments (subject to regulation 13. (2) and (3) of the Development Management Procedure (Scotland) Regulations 2013) have you provided a Design Statement? \*

☐ Yes ☐ No ☒ Not applicable to this application

f) If your application relates to installation of an antenna to be employed in an electronic communication network, have you provided an ICNIRP Declaration? \*

☐ Yes ☐ No ☒ Not applicable to this application

g) If this is an application for planning permission, planning permission in principle, an application for approval of matters specified in conditions or an application for mineral development, have you provided any other plans or drawings as necessary:

☒ Site Layout Plan or Block plan.

☒ Elevations.

☒ Floor plans.

☒ Cross sections.

☒ Roof plan.

☐ Master Plan/Framework Plan.

☒ Landscape plan.

☒ Photographs and/or photomontages.

☐ Other.

If Other, please specify: \* (Max 500 characters)

Provide copies of the following documents if applicable:

A copy of an Environmental Statement. \*

☐ Yes ☒ N/A

A Design Statement or Design and Access Statement. \*

☐ Yes ☒ N/A

A Flood Risk Assessment. \*

☐ Yes ☒ N/A

A Drainage Impact Assessment (including proposals for Sustainable Drainage Systems). \*

☐ Yes ☒ N/A

Drainage/SUDS layout. \*

☒ Yes ☐ N/A

A Transport Assessment or Travel Plan

☐ Yes ☒ N/A

Contaminated Land Assessment. \*

☐ Yes ☒ N/A

Habitat Survey. \*

☐ Yes ☒ N/A

A Processing Agreement. \*

☐ Yes ☒ N/A

Other Statements (please specify). (Max 500 characters)

## Declare – For Application to Planning Authority

I, the applicant/agent certify that this is an application to the planning authority as described in this form. The accompanying Plans/drawings and additional information are provided as a part of this application.

Declaration Name: Mr Stewart Reid

Declaration Date: 10/08/2017

## Payment Details

Online payment: XMEP00001608


Payment date: 10/08/2017 16:31:00

Created: 10/08/2017 16:31







FRONT ELEVATION

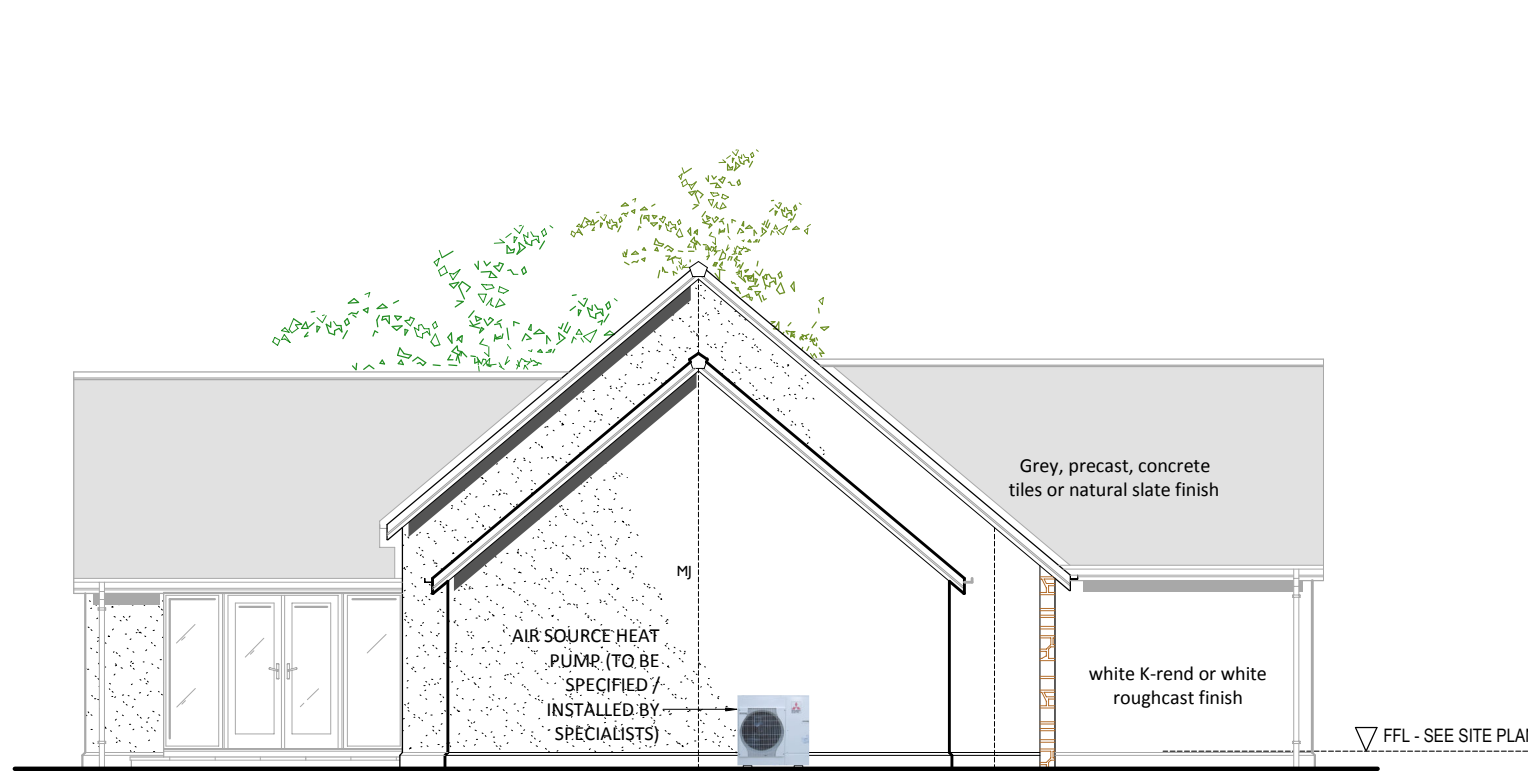

SIDE ELEVATION

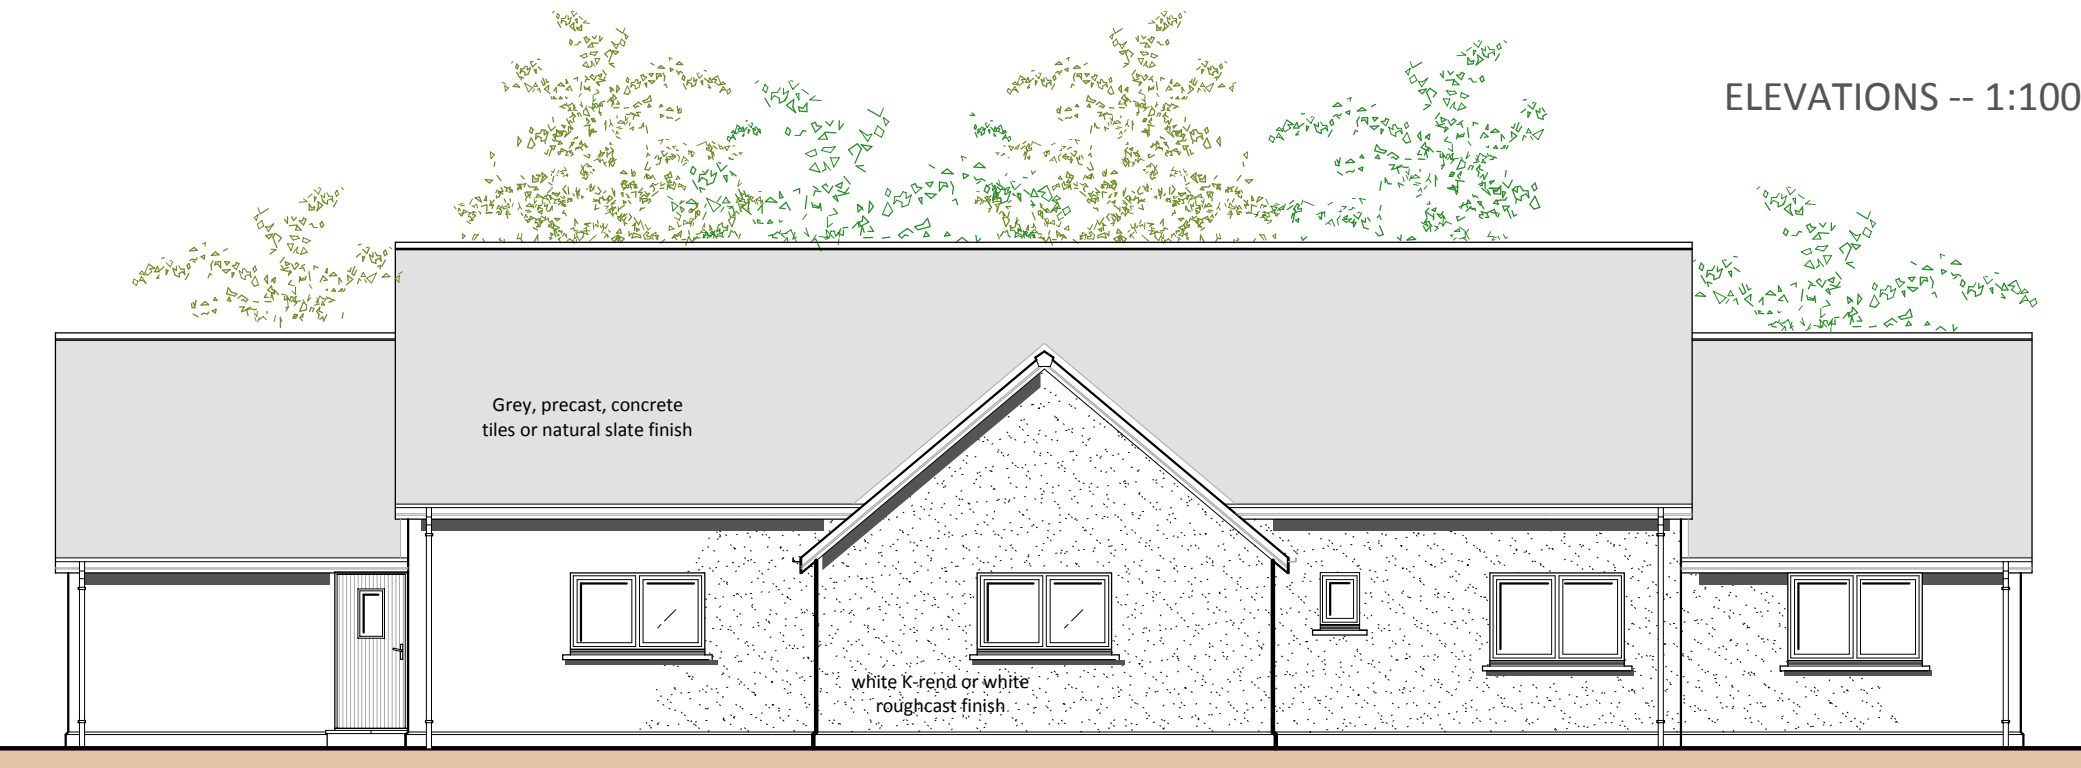


REAR ELEVATION

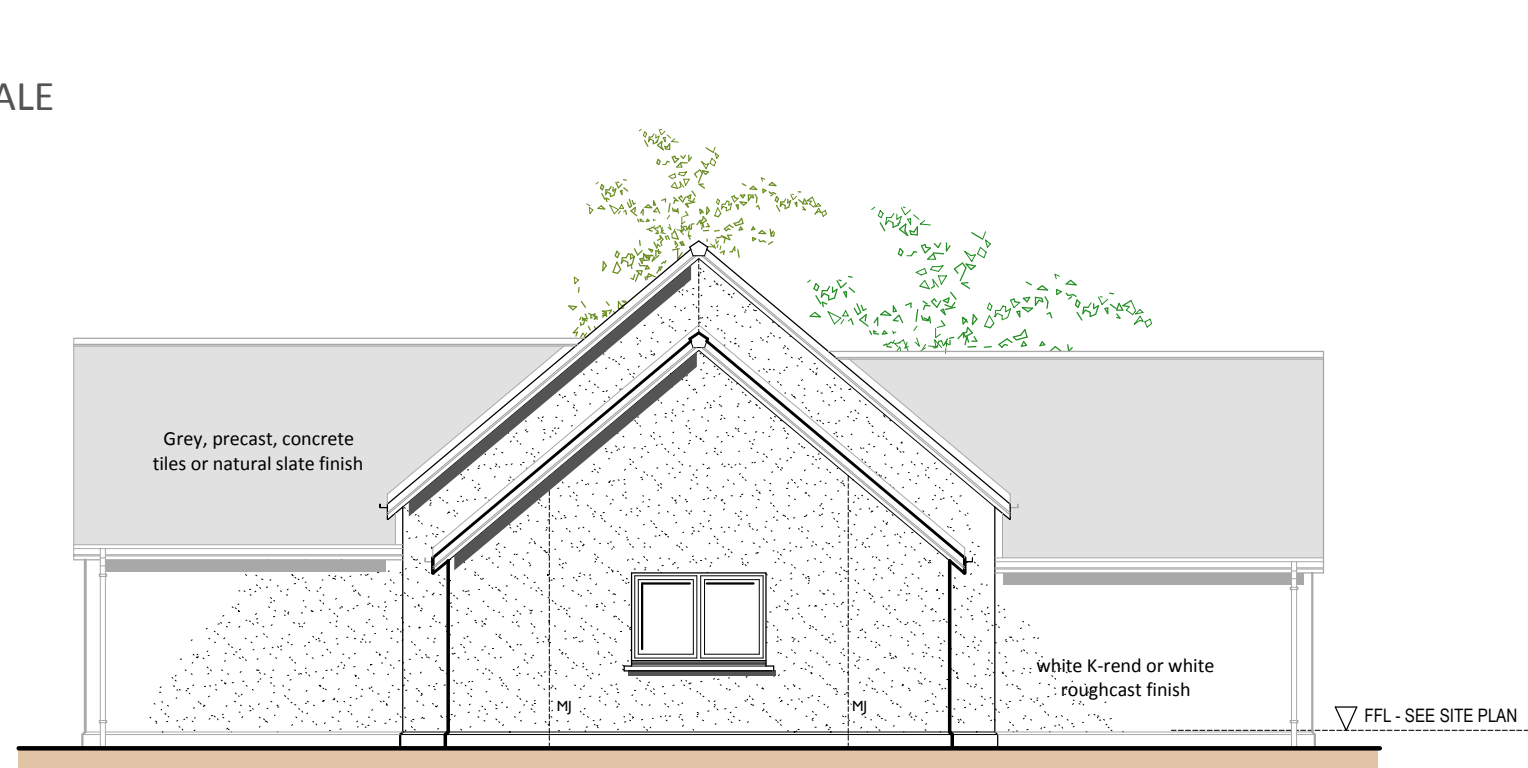

SIDE ELEVATION

ELEVATIONS -- 1:100 SCALE

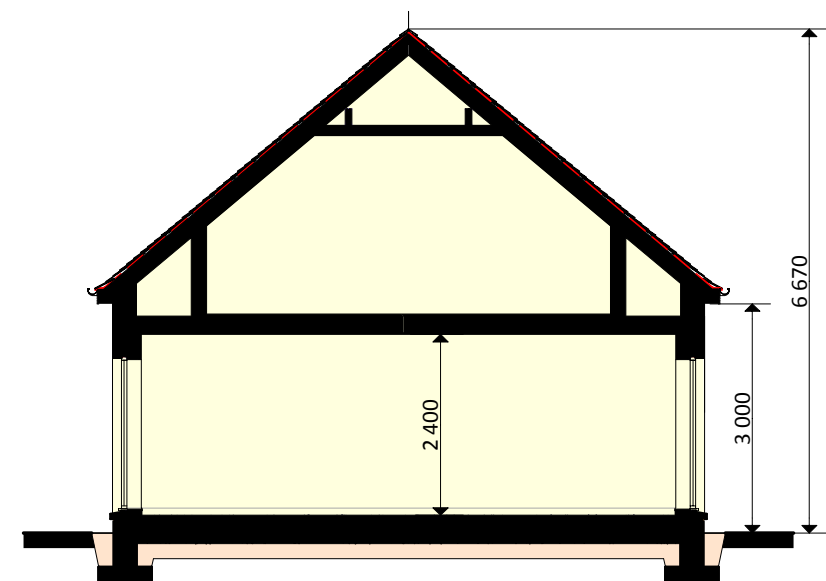


TYPICAL SECTION



3D PHOTOMONTAGE DENOTING HOW DWELLING-HOUSE MAY APPEAR WHEN COMPLETE

#### SPECIFICATION

- DRAINAGE**  
Foul water taken to septic tank.  
Surface water taken to soakaway
- EXTERNAL WALLS**  
White 'K' rend or white roughcast.  
Natural stone.
- ROOF**  
Grey, precast, concrete tiles or natural slates
- WINDOWS / DOORS**  
Grey / White Upvc / timber windows

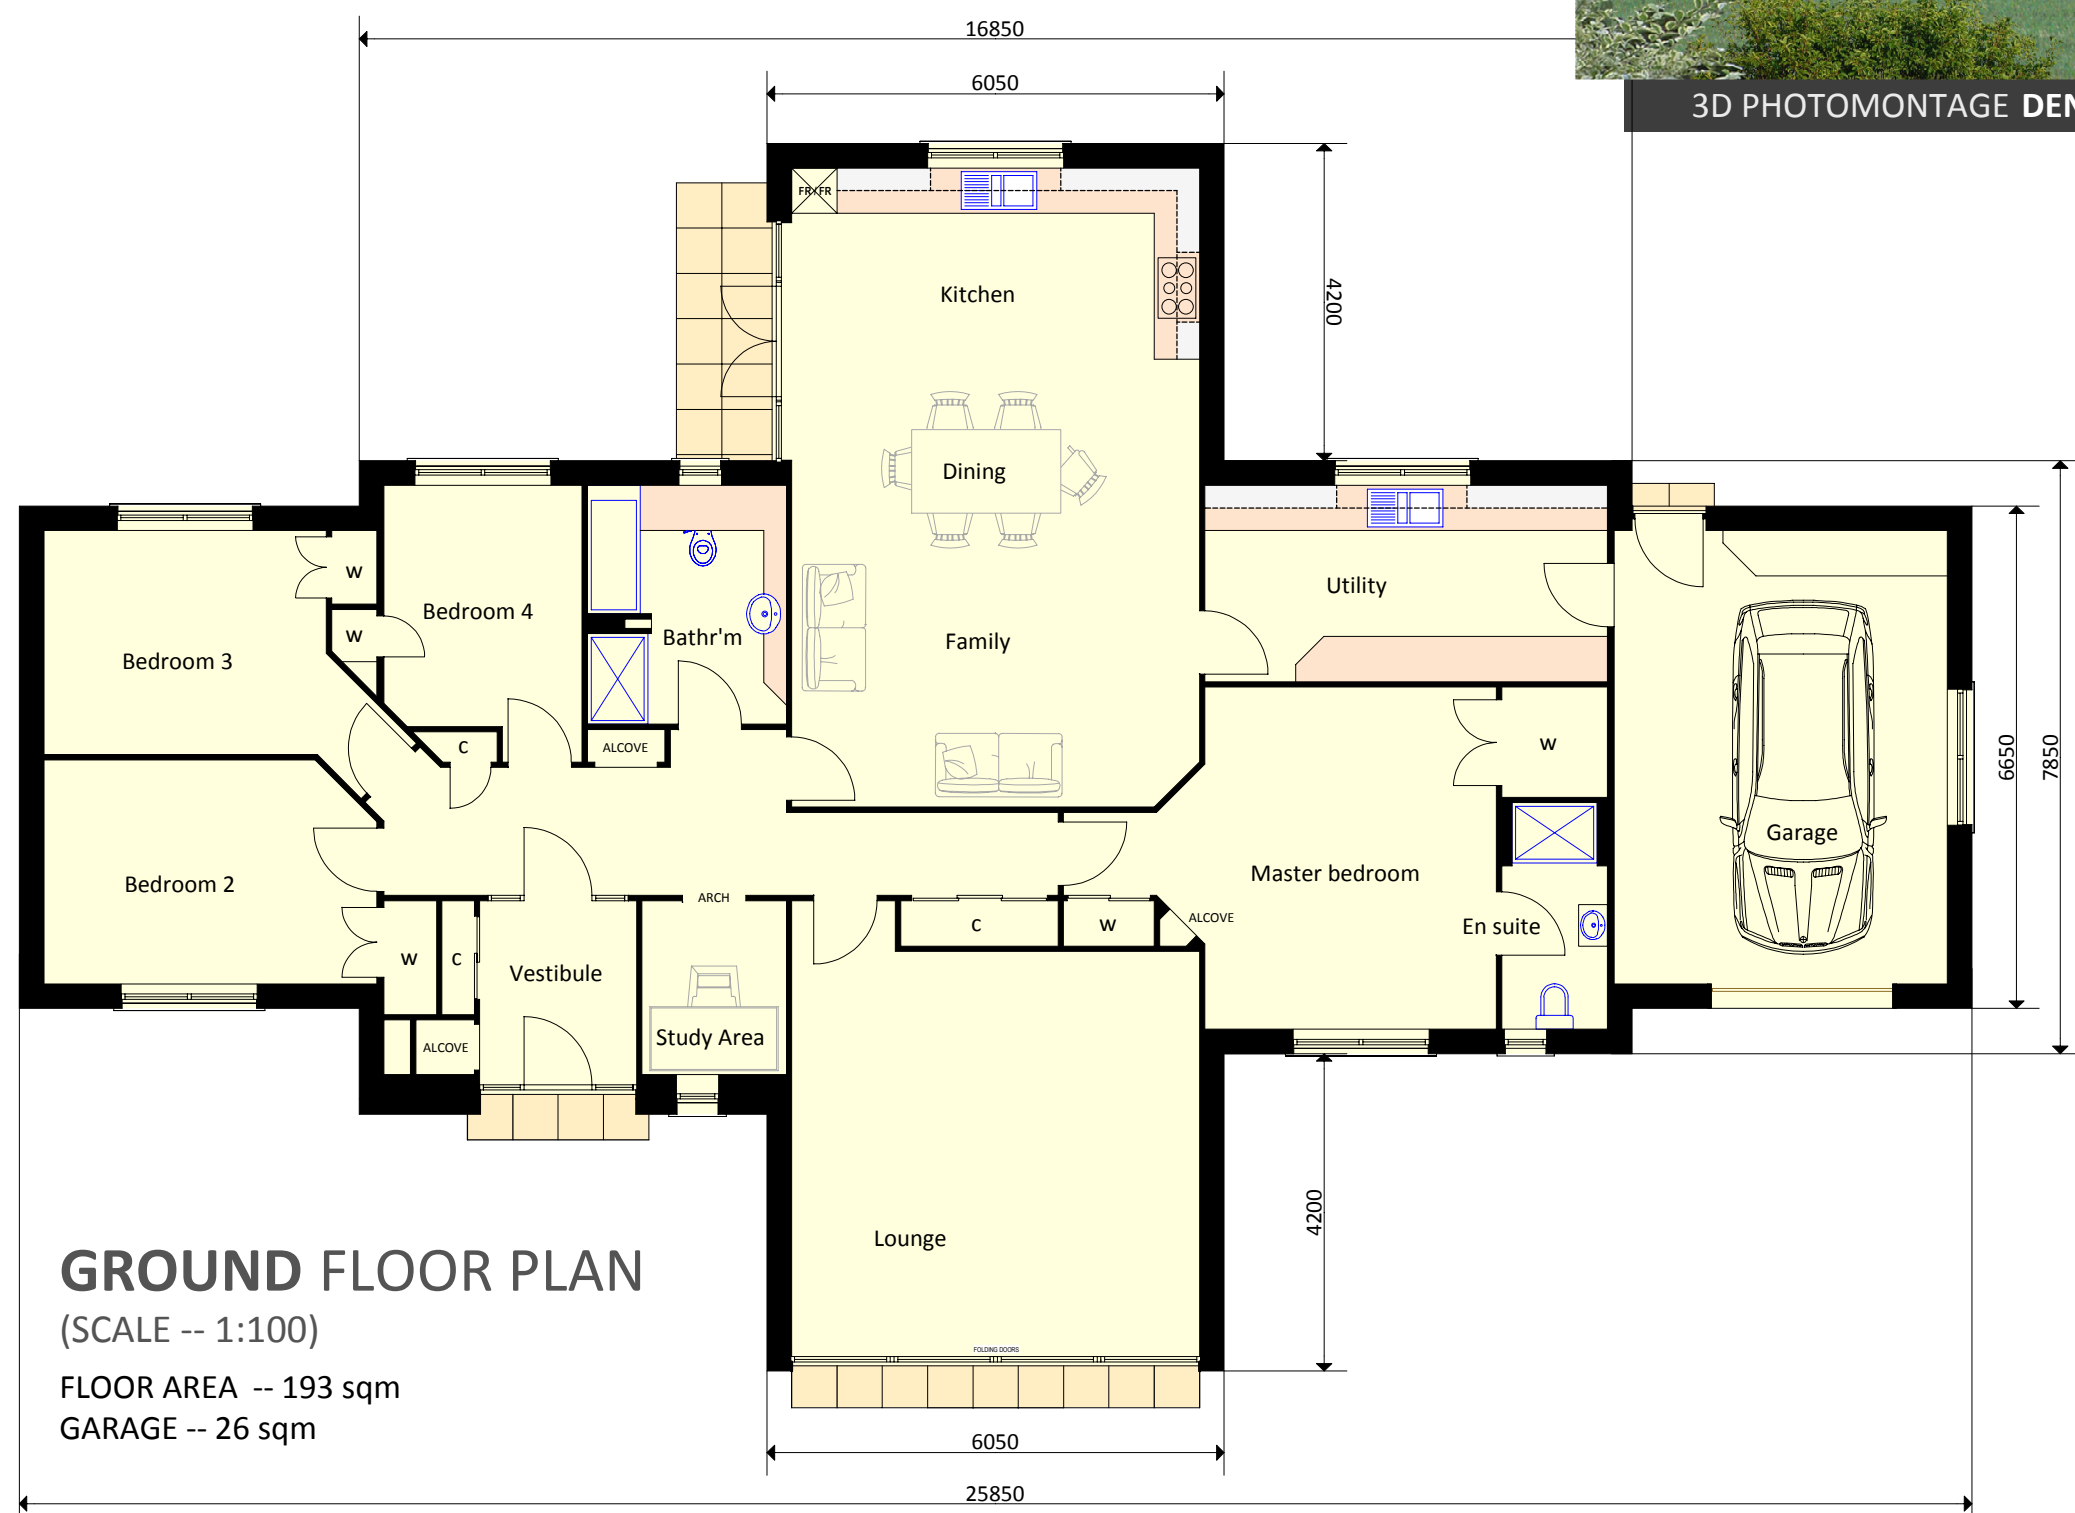

#### GROUND FLOOR PLAN

(SCALE -- 1:100)


FLOOR AREA -- 193 sqm  
GARAGE -- 26 sqm



SITE PLAN (SCALE 1:500)

#### LANDSCAPE WORKS

Within development boundary -  
New trees are to be planted out which will consist of a mixture of Birch, Larch, Rowan & Scot Pine trees and bushes at approx. 1.5m centres to give at least 25% foliage cover. All trees to be at least half standard (approx 1.5m in height).

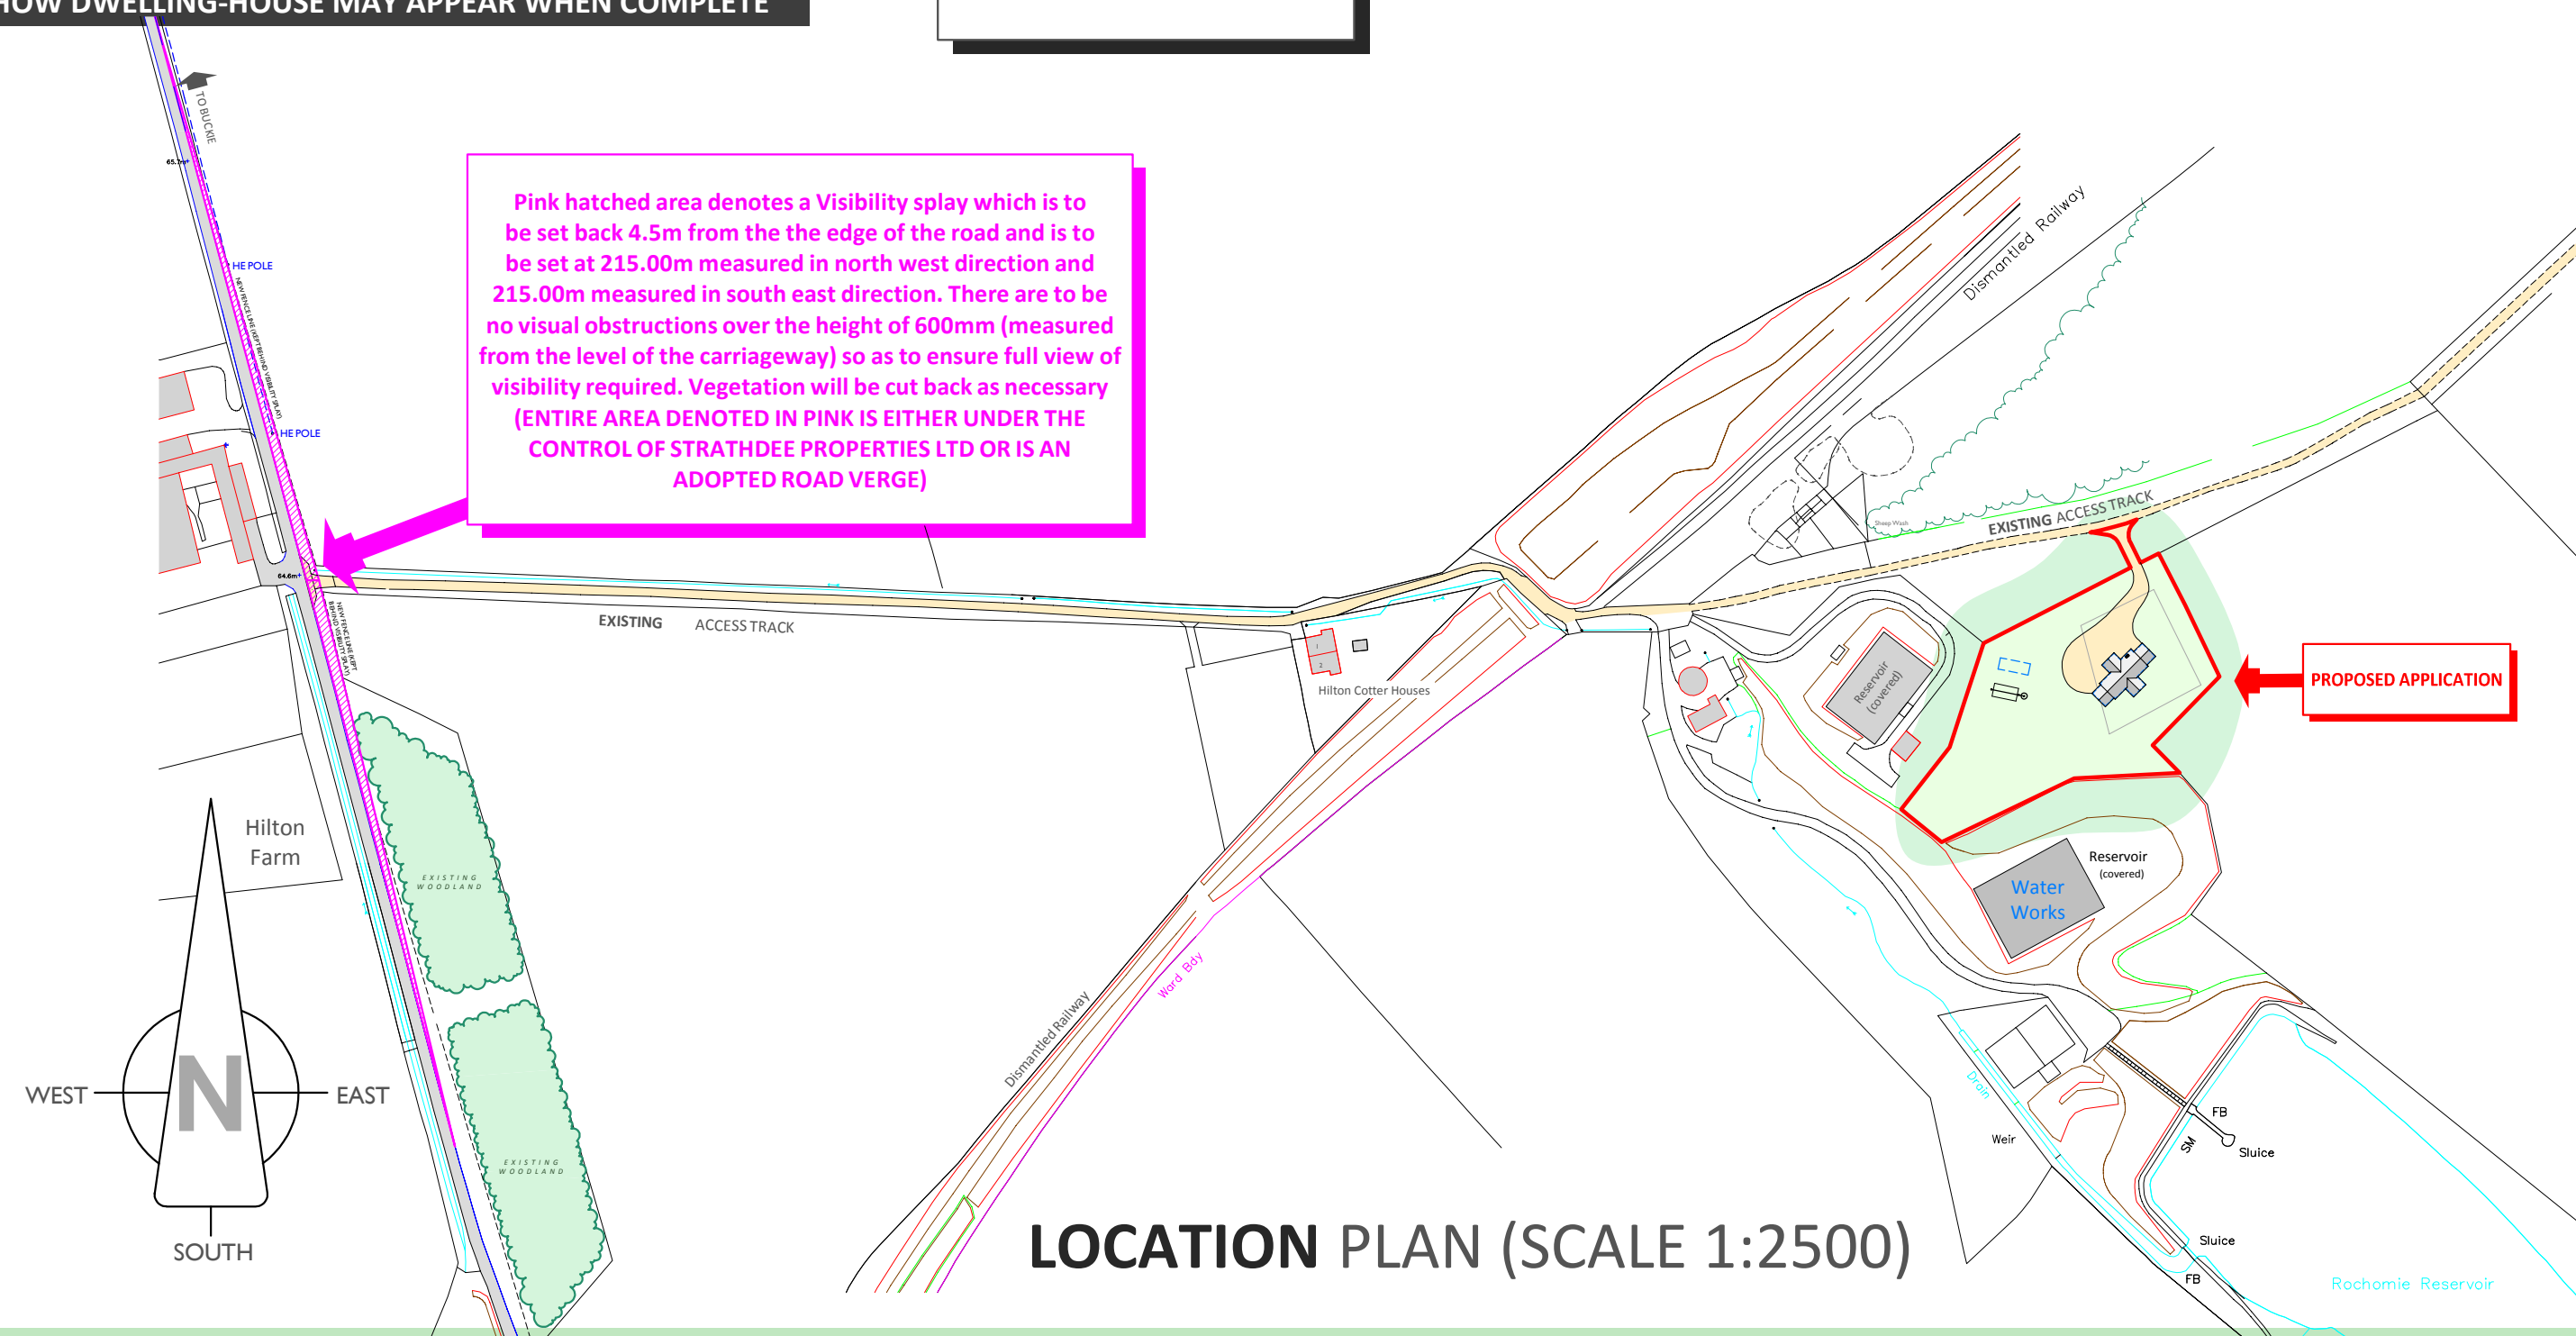

LOCATION PLAN (SCALE 1:2500)

Pink hatched area denotes a Visibility splay which is to be set back 4.5m from the edge of the road and is to be set at 215.00m measured in north west direction and 215.00m measured in south east direction. There are to be no visual obstructions over the height of 600mm (measured from the level of the carriageway) so as to ensure full view of visibility required. Vegetation will be cut back as necessary (ENTIRE AREA DENOTED IN PINK IS EITHER UNDER THE CONTROL OF STRATHDEE PROPERTIES LTD OR IS AN ADOPTED ROAD VERGE)

Upper Moray Firth



Strathdee Properties Ltd.

DRAWING no.  
U-M-FIRTH / PLANNING / 01

DRAWN BY  
S.Reid MCIAT

SCALE  
AS STATED (A1)

DATE  
AUGUST 2017




Proposed erection of dwellinghouse with integrated garage At Upper Moray Firth, Hilton Farm, by Buckie, Moray For Mr Gavin Strathdee

**planning drawing general arrangement**


VIEWFIELD FARM,  
CRAIGELLACHIE,  
ABERLOUR, MORAY,  
AB38 9QT

T - (01340) 881784  
E - info@strathdeeproperties.com



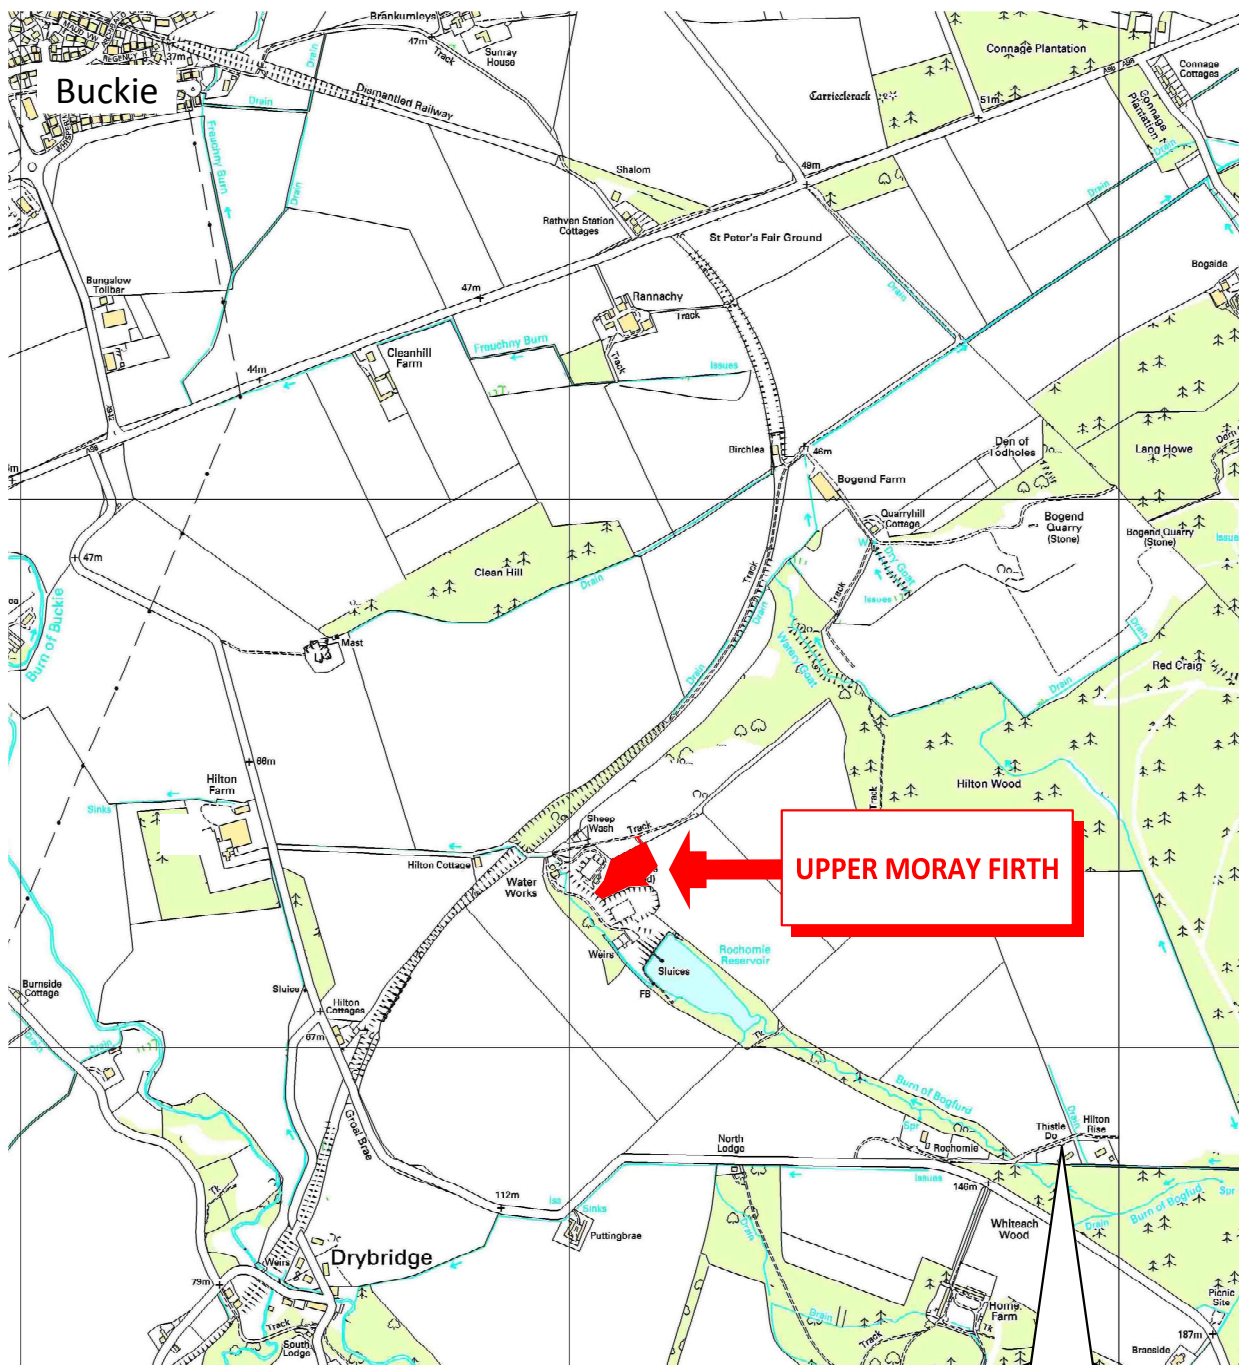

OS LOCATION PLAN (NOT TO SCALE)

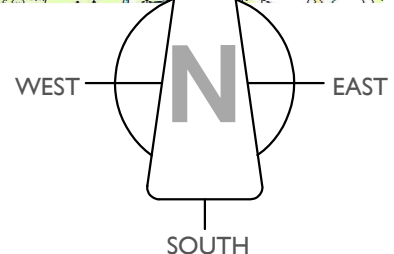

**Proposed erection of dwelling-house with integrated garage At Upper Moray Firth, Hilton Farm, by Buckie, Moray For Mr Gavin Strathdee**

