


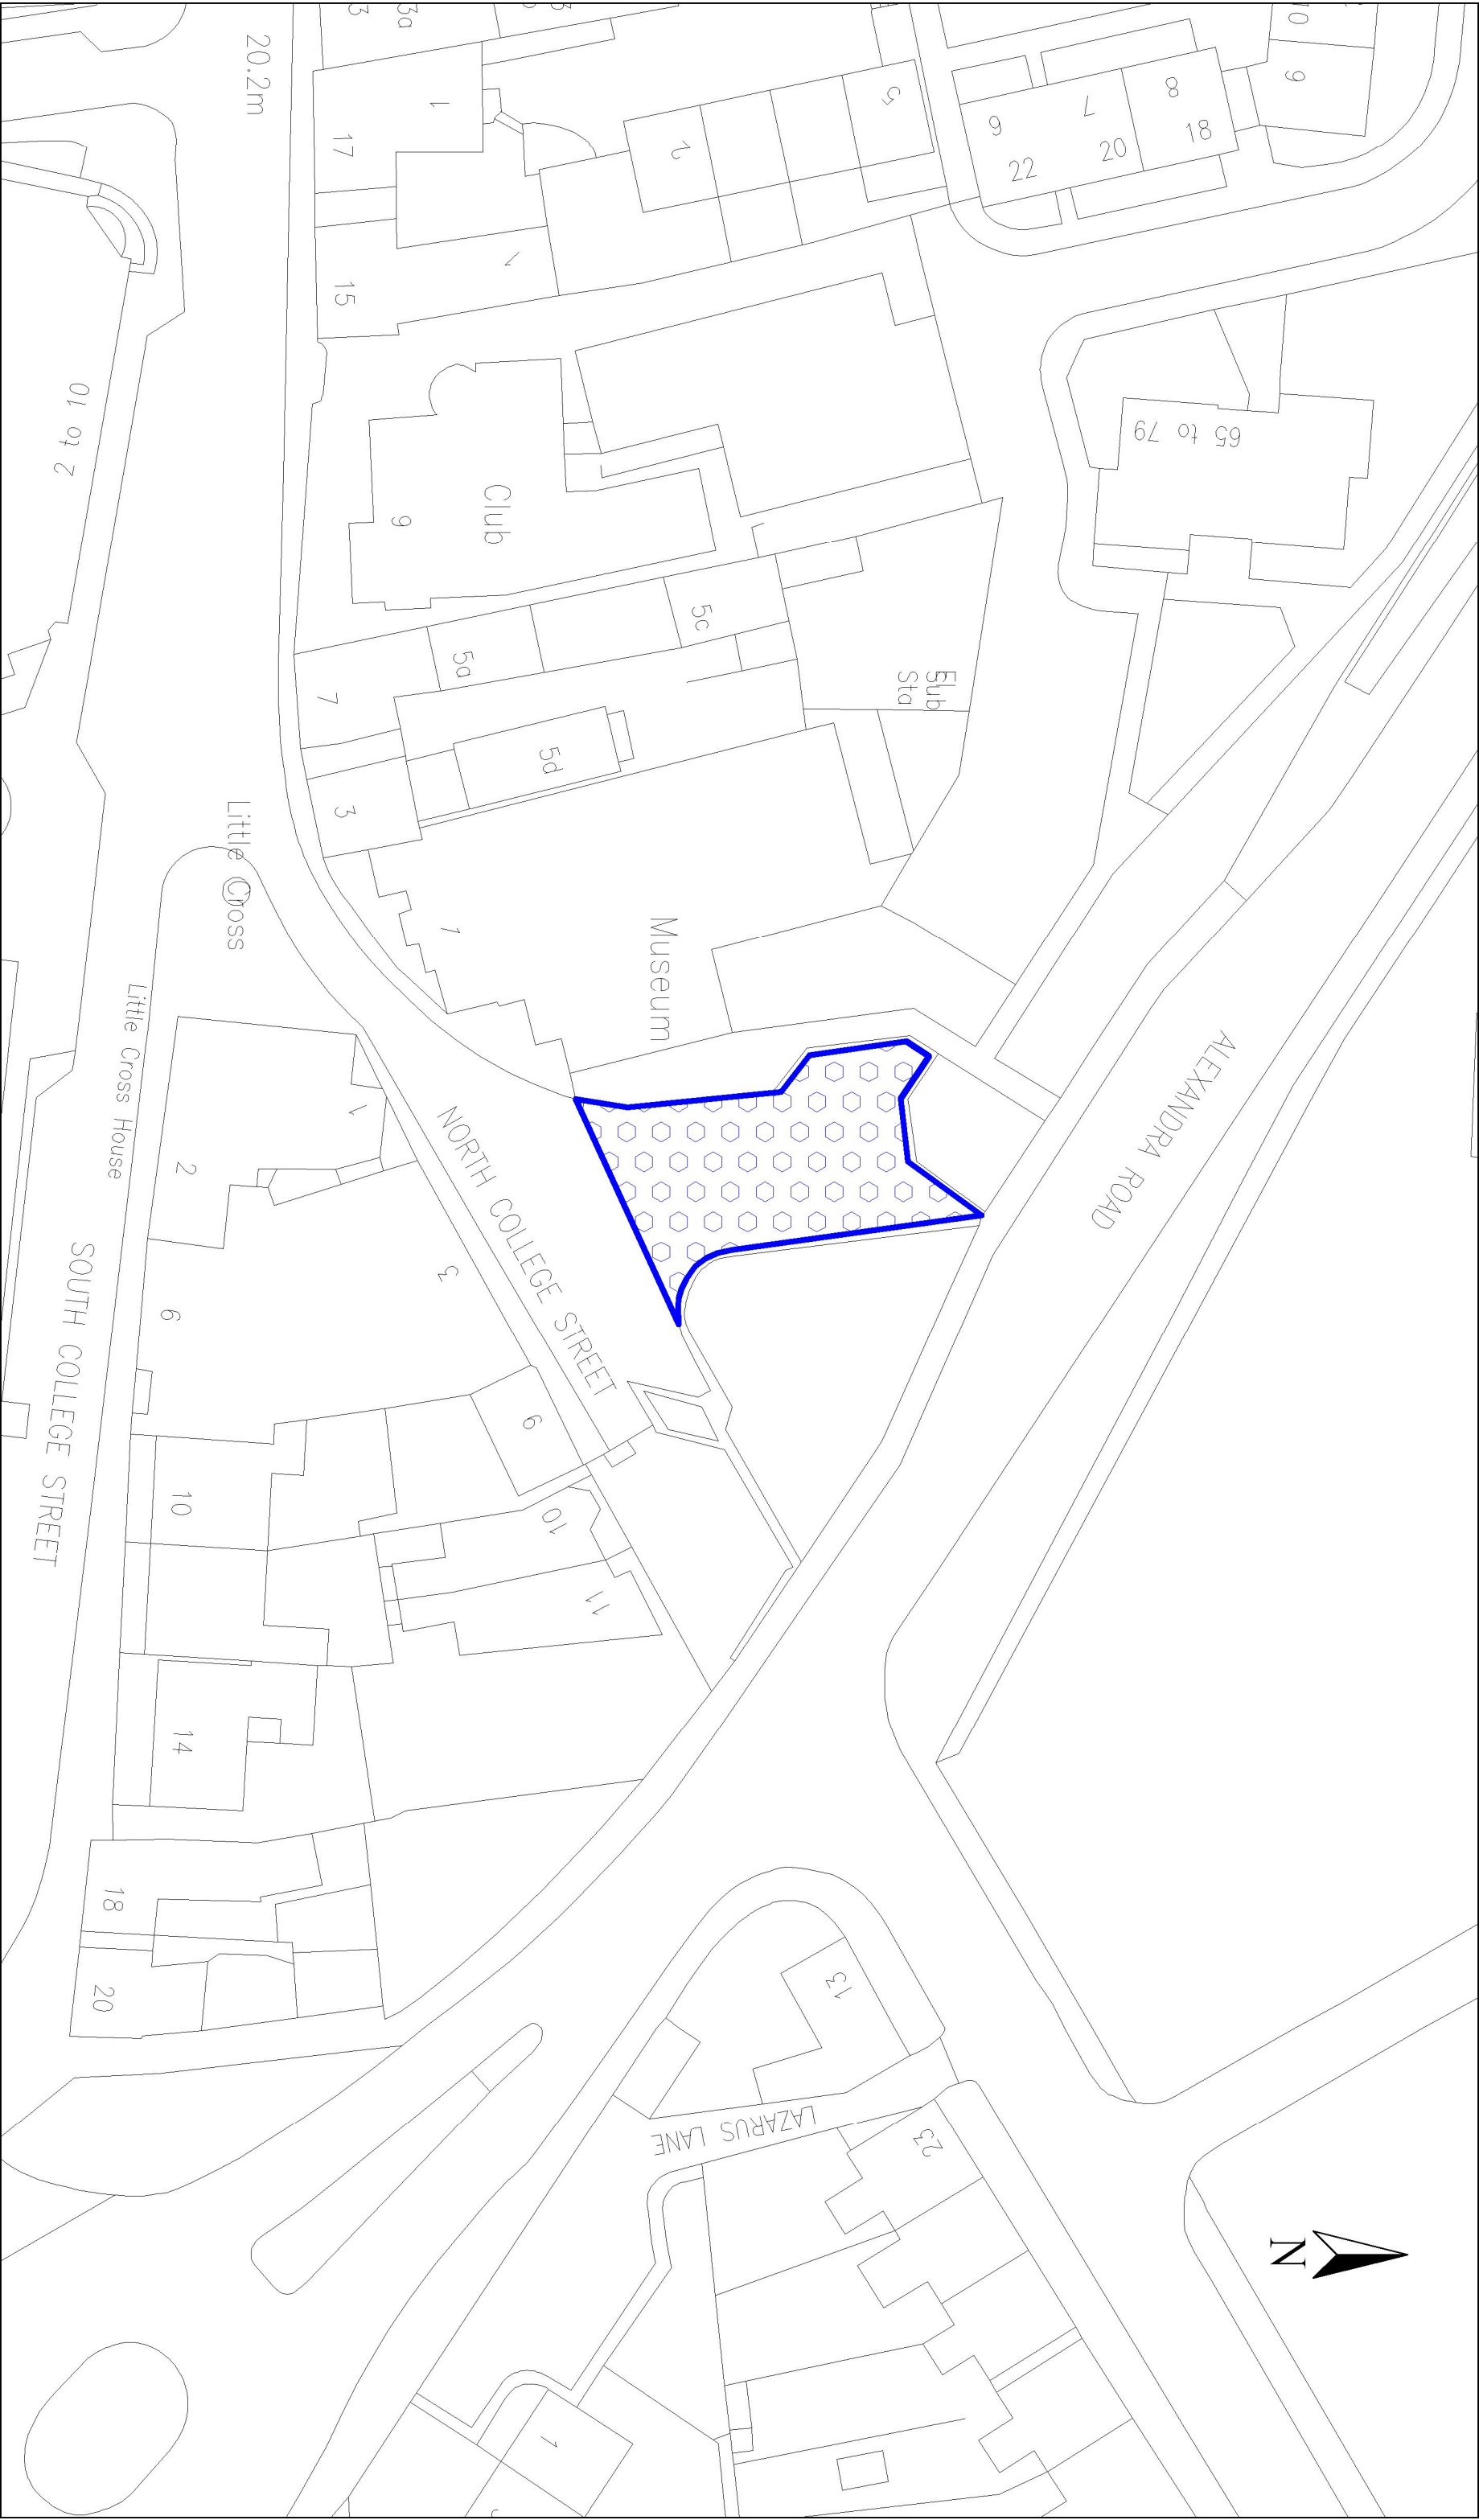

MORAY COUNCIL
DIRECT SERVICES - TRANSPORTATION

PO BOX 6760
ELGIN IV30 9BX
TEL: 01343 543451

Extent of Car Park
North College Street West, Elgin

Plan

Scales at A3: 1:500 Date: December 2017

Drawing Number: Elgin_CP_NthCollSt_1

Revision

Rev	Amendment Details	By	Chd	Date
-	-	-	-	-

Reproduced by permission of Ordnance Survey on behalf of HMSO.
© Crown copyright and database right 2012. All rights reserved.
Ordnance Survey Licence number 100023422.

OS GRID REF: NJ 219 629

MORAY COUNCIL
DIRECT SERVICES - TRANSPORTATION

PO BOX 6760
ELGIN IV30 9BX
TEL: 01343 543451

MORAY COUNCIL. ALL RIGHTS RESERVED

Drawn:	KF	Checked:	JDS	Issued for:	-
--------	----	----------	-----	-------------	---

Scales at A3:	1:500	Date:	December 2017
Drawing Number:	Elgin_CP_NthCollSt_1	Revision	-