


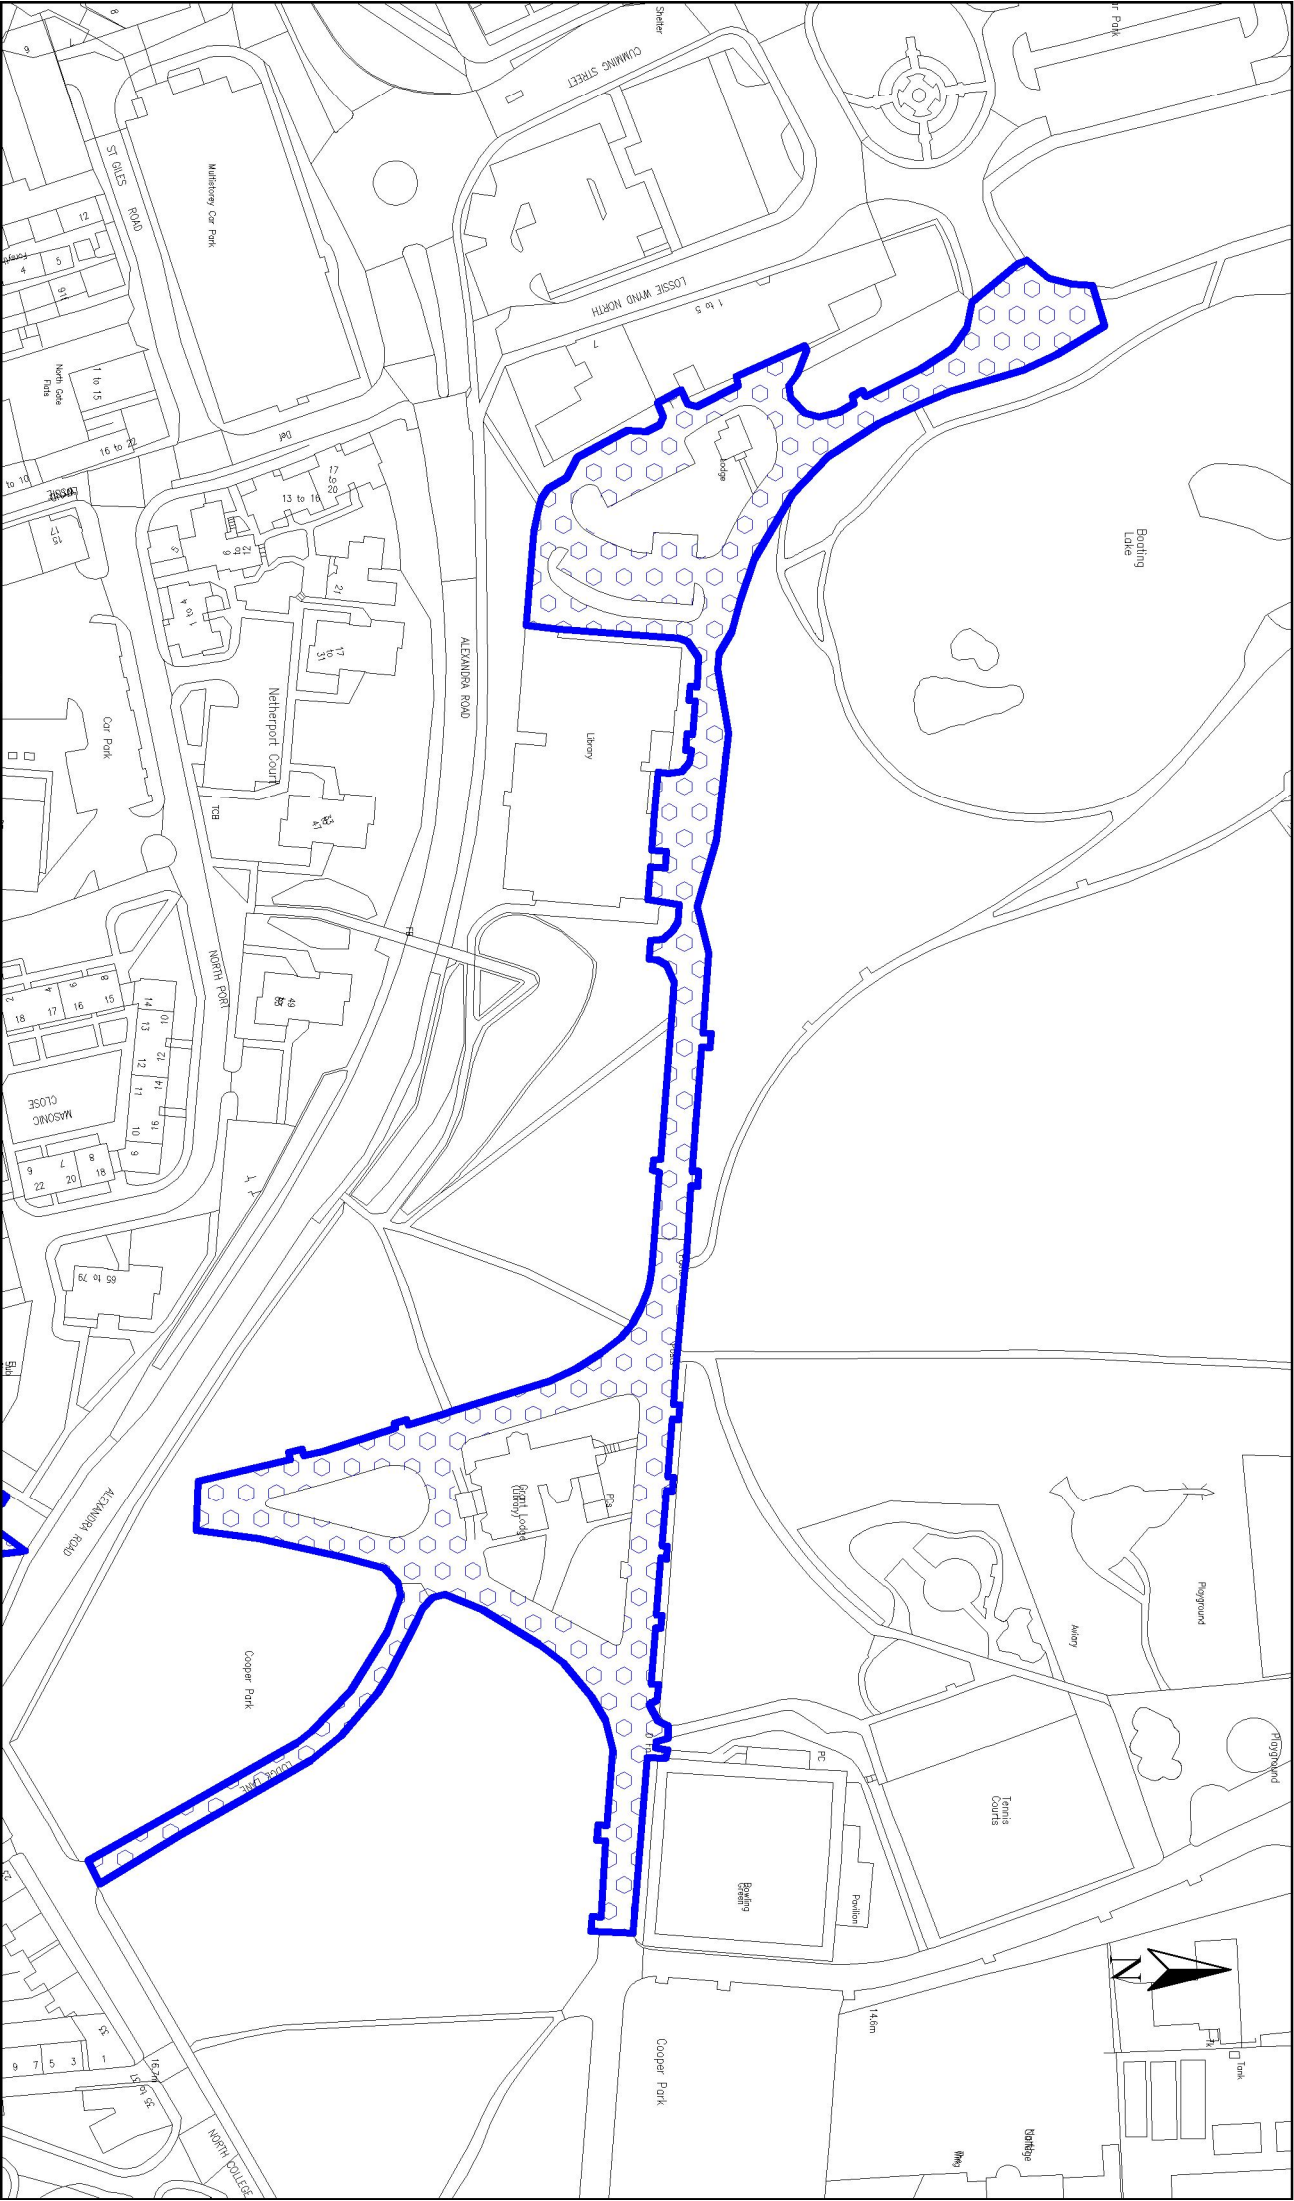

Reproduced by permission of Ordnance Survey on behalf of HMSO.
© Crown copyright and database right 2012. All rights reserved.
Ordnance Survey Licence number 100023422.
OS GRID REF: NJ 219 629



MORAY COUNCIL
DIRECT SERVICES - TRANSPORTATION
PO BOX 6760
ELGIN IV30 9EX
TEL: 01343 543451

Extent of Car Parking Cooper Park, Elgin

Plan

Rev.	-	By	Chd	Date	Drawn	Checked	Issued for	Scale at A3:	Date:	Revision
Amendment Details	-		-	-	KF	JDS	-	1:1250	December 2017	-
MORAY COUNCIL. ALL RIGHTS RESERVED					Drawing Number:			Elgin_CP_CoopPk_1		