

Plot 30 Highfield Gardens, Buckie

Surrounding area examples



1 Steinbeck Road



18 Burnbank – Tall 1 ¾ storey corner house built next to bungalows either side



6 Steinbeck road – Extensive alterations carried out to make this a 1 ¾ storey house next to existing bungalows




Spey Drive – Tall 1 ¾ storey house built next to and across from bungalows



Tall 1 ¾ storey house built across from existing single storey bungalows on Cameron Crescent




Rear of (Plot 11) 16 Poppy Road adjacent to single storey property on Munro Way

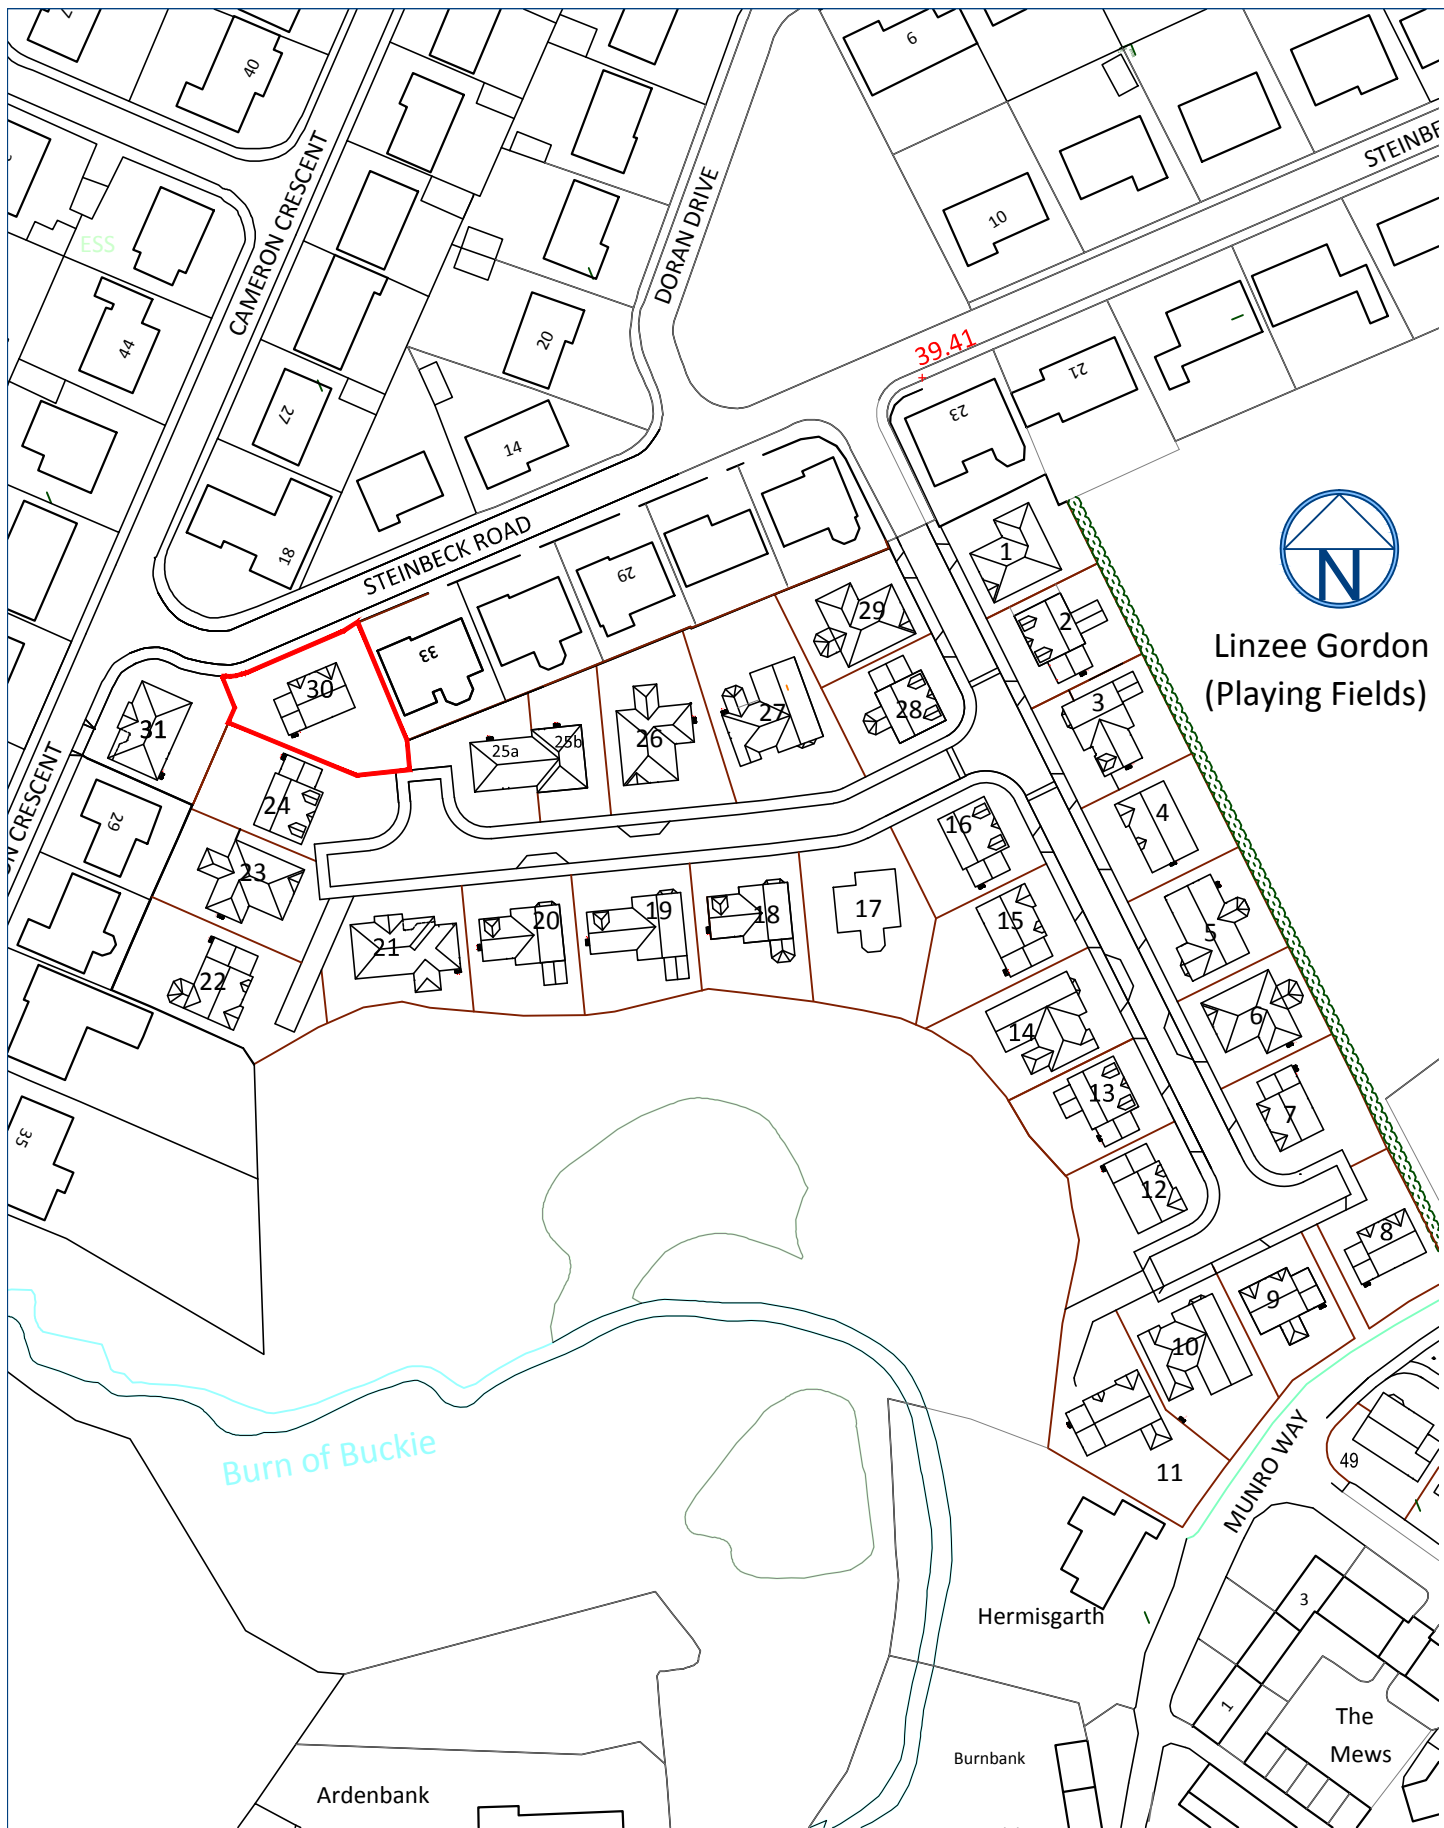

Linzee Gordon
(Playing Fields)

All Morlich Homes drawings to be read in conjunction with structural engineers drawings.
Do not scale this drawing.
All dimensions to be checked on site prior to commencement of construction and prior to ordering of materials and components.

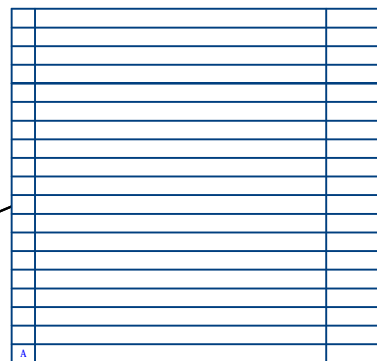

Project

Plot 30
Highfield Gardens
Steinbeck Road
Buckie





Scale 1:100 (A3)

Drawing No.	13-17/PL/30/02
-------------	----------------




All Morlich Homes drawings to be read in conjunction with structural engineers drawings.
Do not scale this drawing.
All dimensions to be checked on site prior to commencement of construction and prior to ordering of materials and components.

1. Marley Ludlow major Grey Tiles
2. Fyfestone Basecourse, Quoins
3. Tuscany Beige Drydash Wall Finish
4. UPVC Woodgrain Windows And Doors
5. Timber Fascia And Soffit

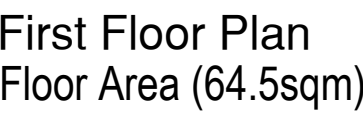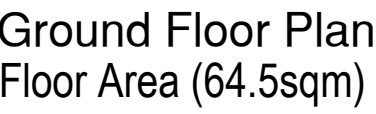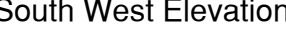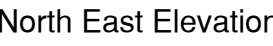

Revision	Date
----------	------

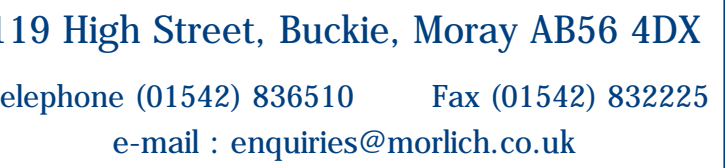

Floor Plans & Elevations

Drawing No.
13-17/PL/30/01