




Roof - Red roof tiles to match house
 Walls - White wet-dash rendered blockwork to match house
 Roof Pitch - 20° to match house

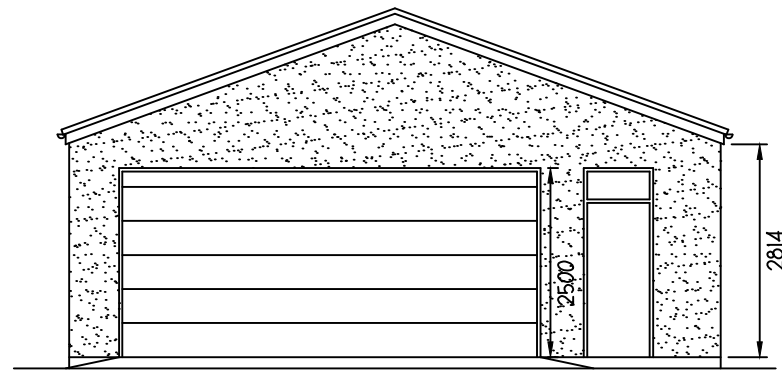


South Elevation

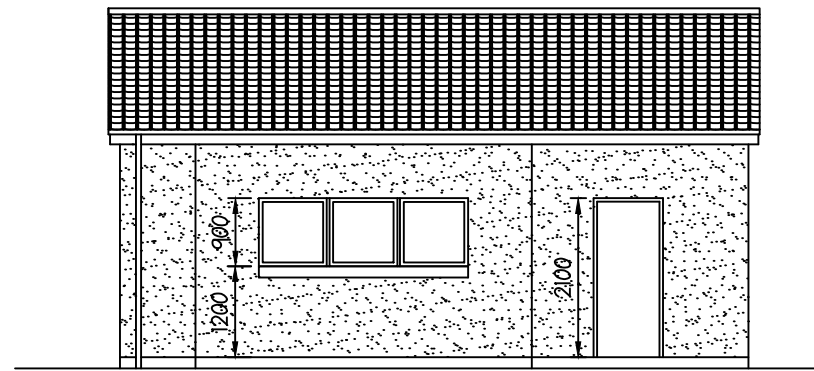


East elevation

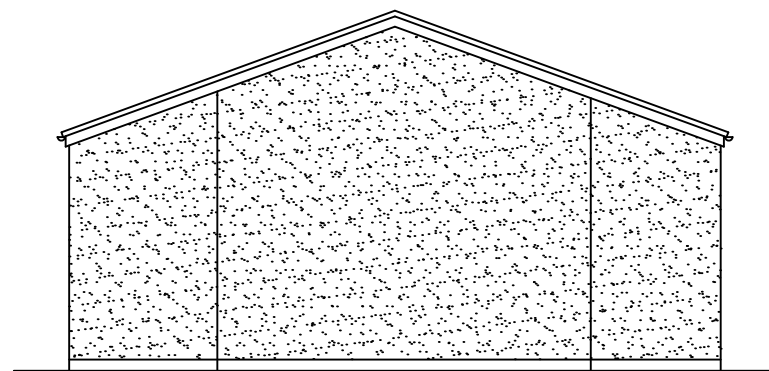

North Elevation

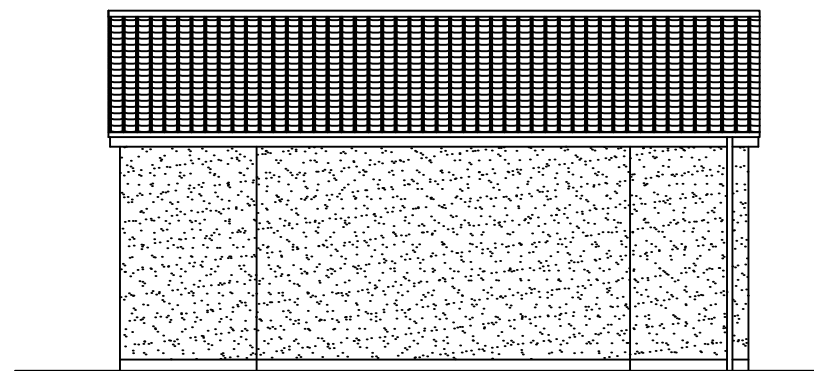

West elevation

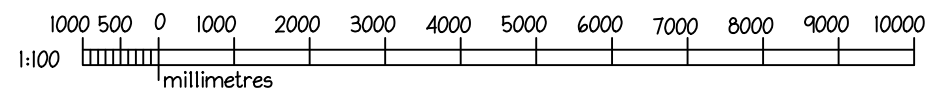

New Garage and
 French Window at
 Bundon, Findhorn for
 Mr C Jamieson




Elevations
 Planning

WITTETS
ARCHITECTS

26 Hay St, Elgin, Moray IV30 1NQ
 T 01343 543237 F 01343 540542
 e info@wittets.co.uk www.wittets.co.uk

1:100 @A3 Apr 2018

18:23:01a

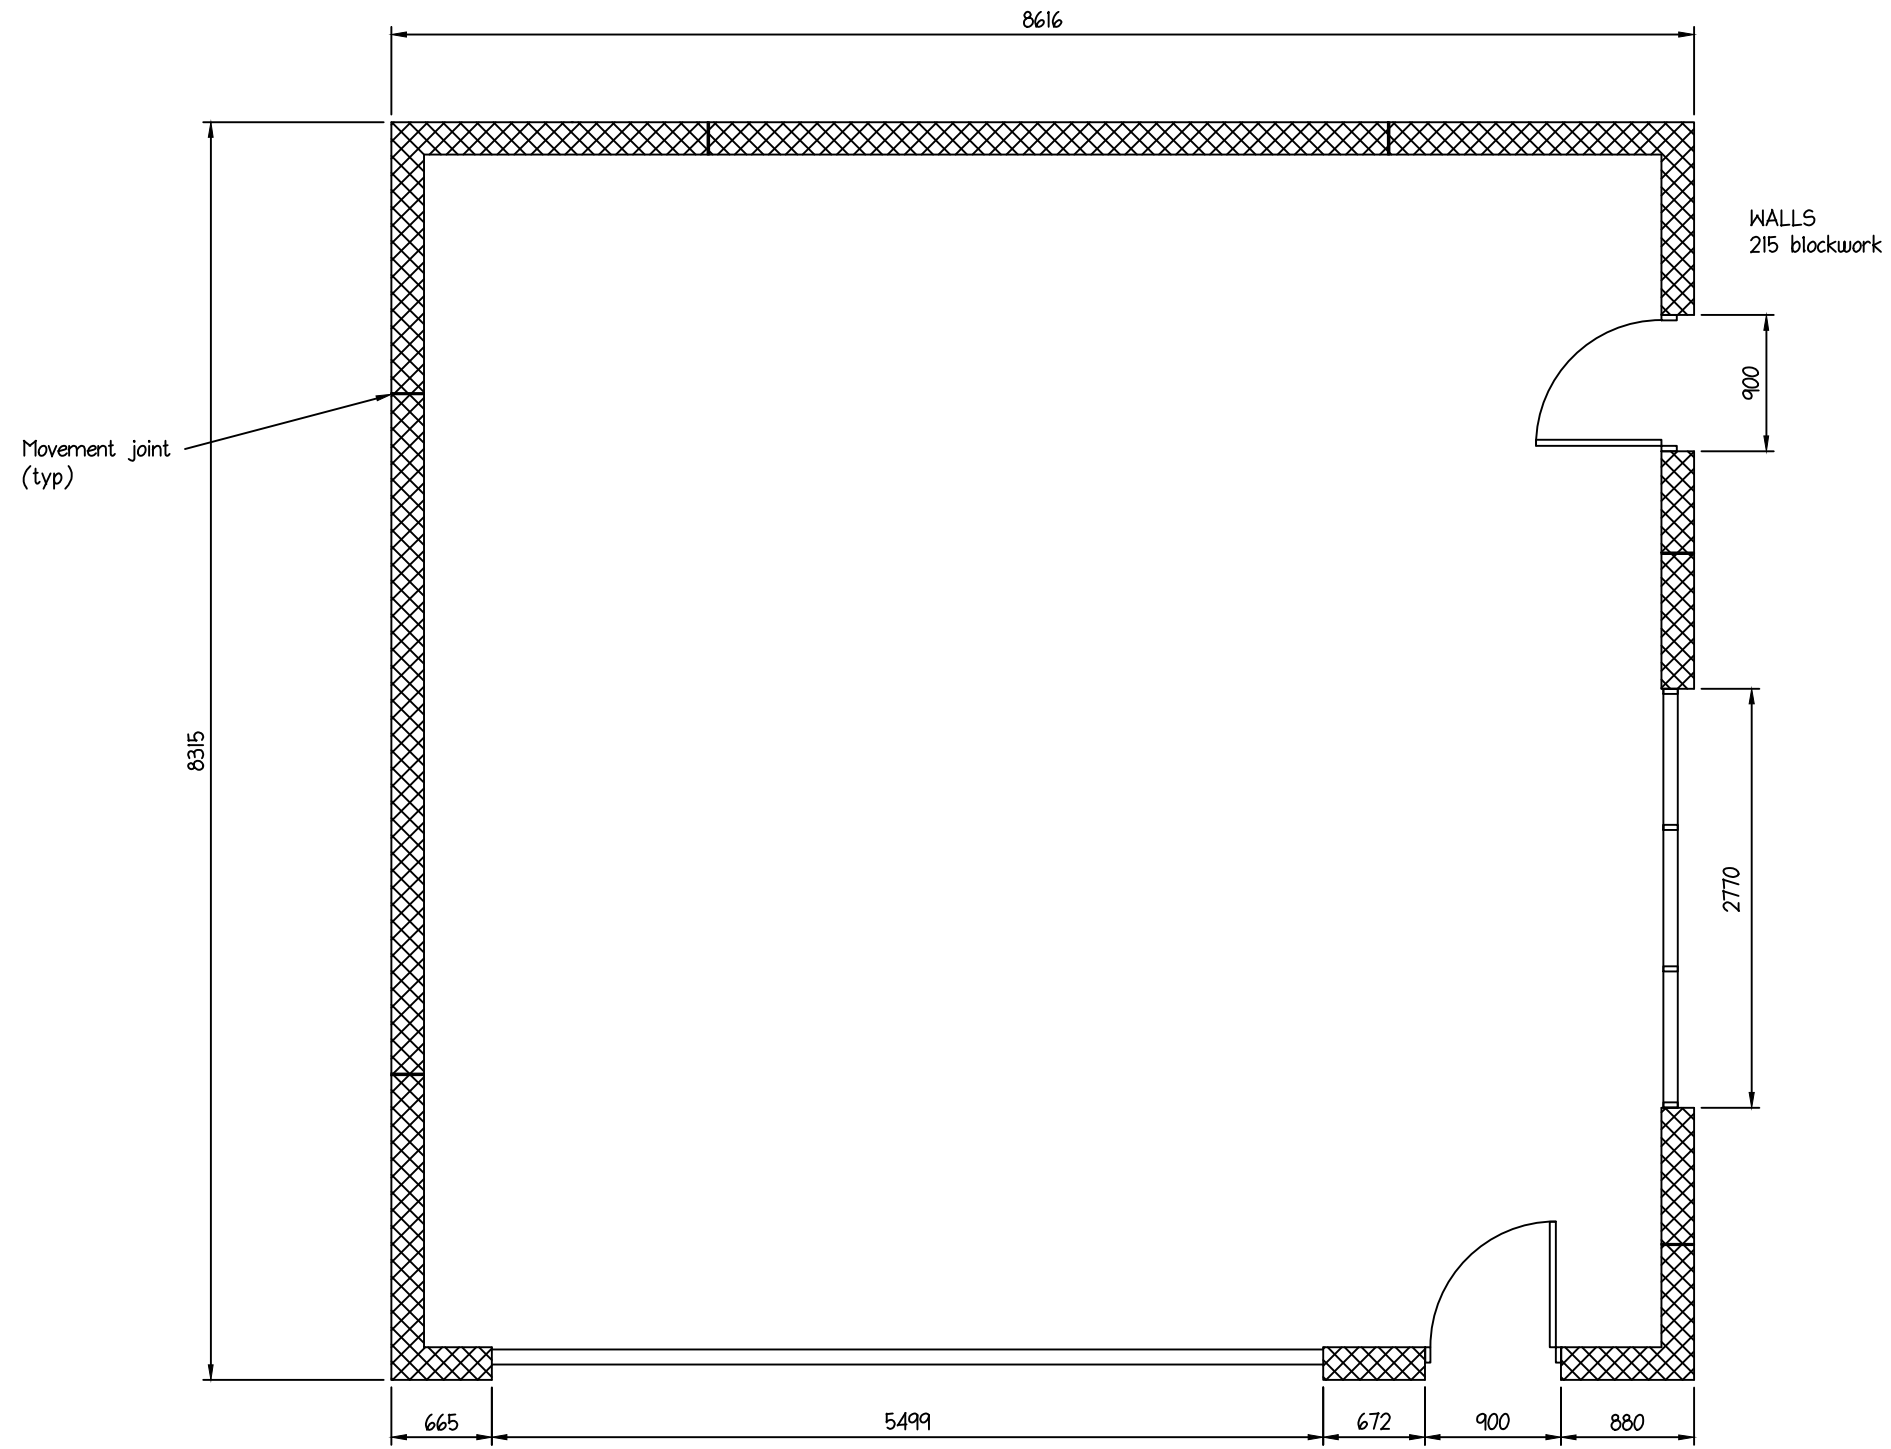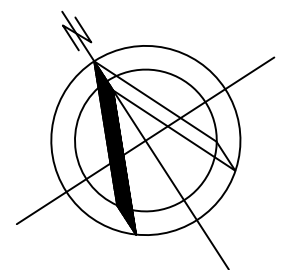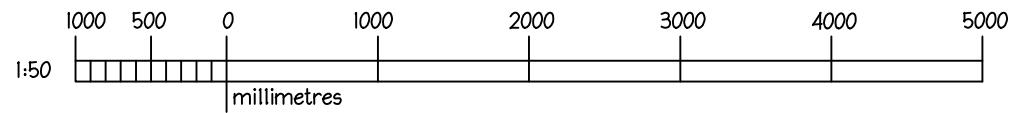

Floorplan 1:50

New Garage and
French Window at
Bundon, Findhorn for
Mr C Jamieson


Floor Plan
Planning

WITTETS
ARCHITECTS


26 Hay St, Elgin, Moray IV30 1NQ
T 01343 543237 F 01343 540542
e info@wittets.co.uk www.wittets.co.uk

1:50 @A3 Apr 2018

18:23:02

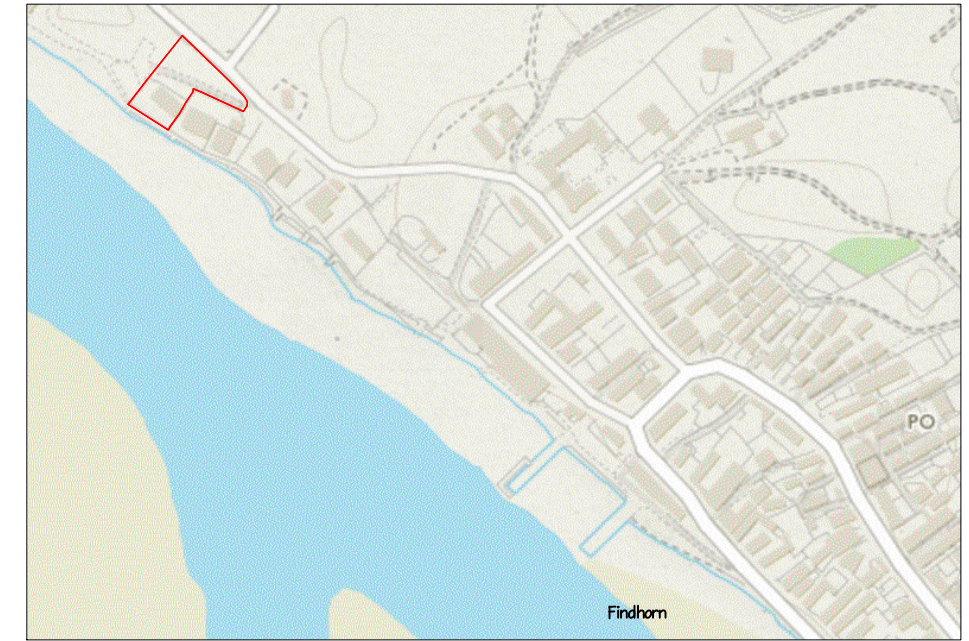

Site Location 1:5000

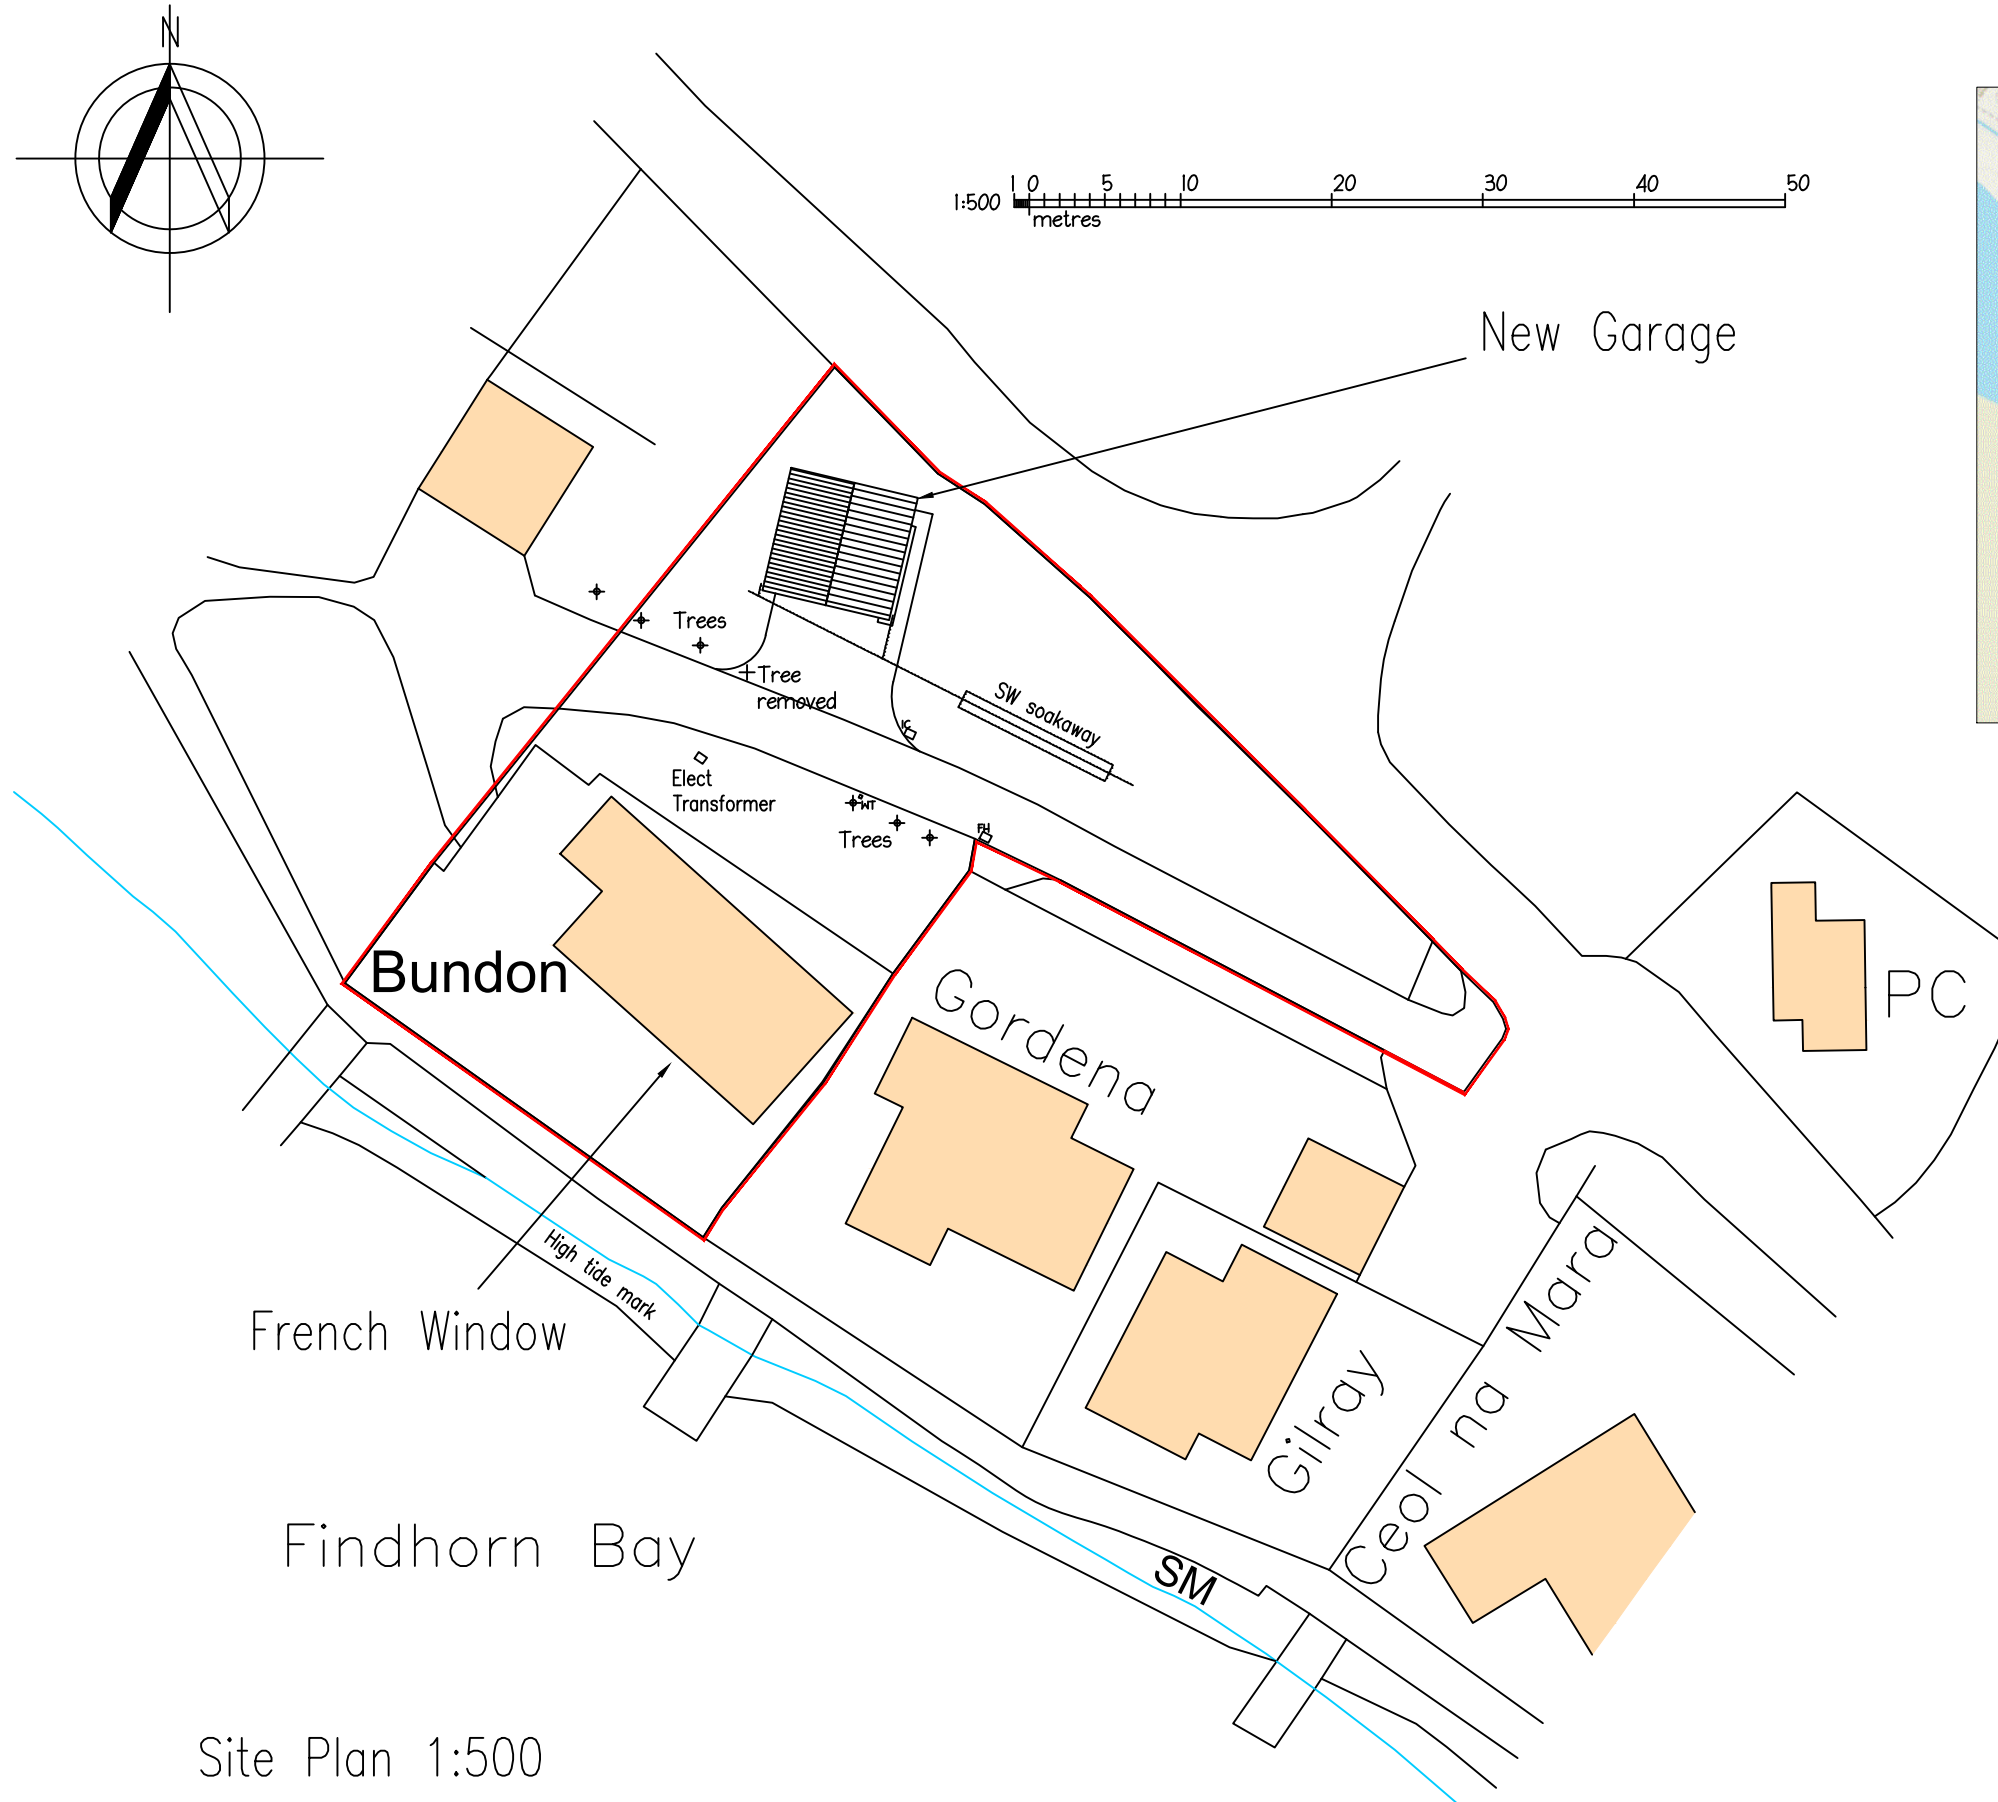

Site Plan 1:500

New Garage and
 French Window at
 Bundon, Findhorn for
 Mr C Jamieson

Site Plan
 Planning

WITTETS
ARCHITECTS

26 Hay St, Elgin, Moray IV30 1NQ
 T 01343 543237 F 01343 540542
 e info@wittets.co.uk www.wittets.co.uk

1:500 @A3 Apr 2018

18:23:01a

SEPA Flood Management Map - Findhorn

