


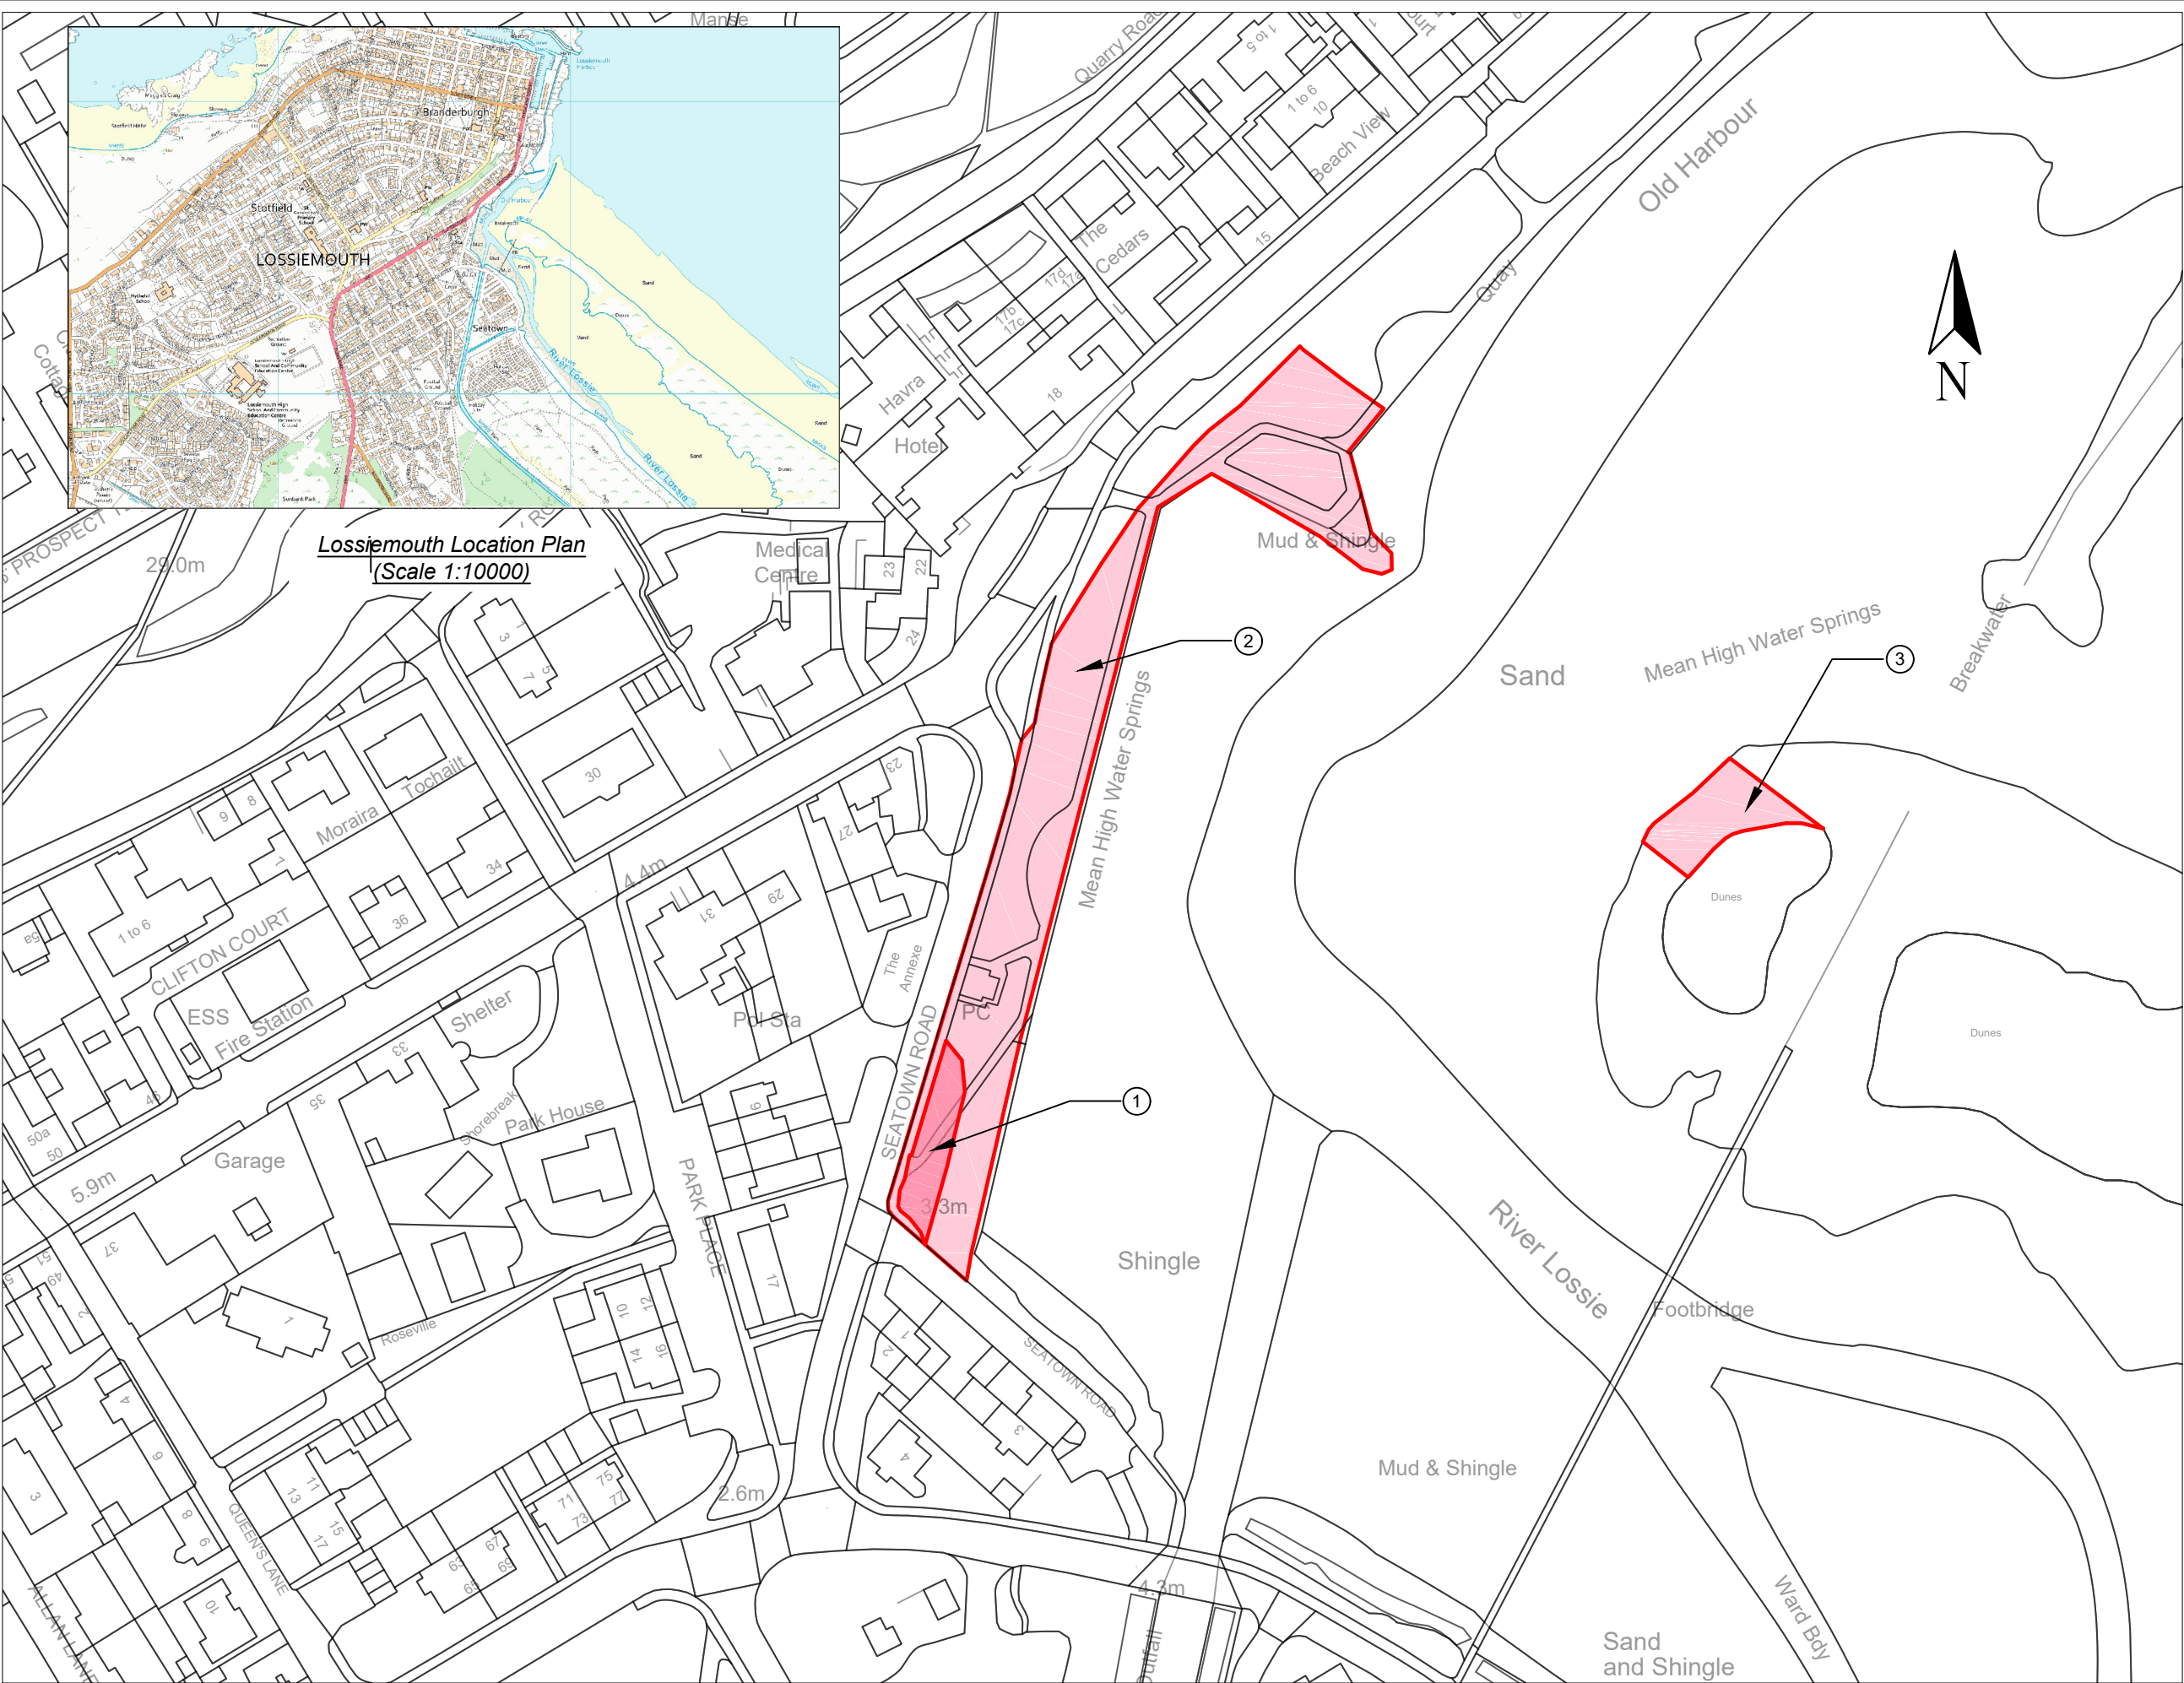

Lossiemouth Location Plan
(Scale 1:10000)

Lossiemouth East Beach Footbridge Replacement
CPO Outline
Scale 1:1250

NOTES

 Land to be acquired.
Shaded Pink

Note: Different shades of colours have been used on the Map to differentiate between adjacent plots of the same colour.

A			
Rev.	-		
Amendment Details		By	Ch'd
		Date	
MORAY COUNCIL DIRECT SERVICES - CONSULTANCY PO BOX 6760			
		ELGIN IV30 9BX TEL: 01343 543451	
LOSSIEMOUTH FOOTBRIDGE REPLACEMENT			
This is the map referred to in The Moray Council (Lossiemouth Footbridge Replacement) Compulsory Purchase Order 2022			
Drawn: JM	Checked: -	Issued for: -	
Scales at A3: AS SHOWN		Date: 13/01/2022	
Drawing Number:			Rev:
CPOGNAA/003			0
 MORAY COUNCIL. ALL RIGHTS RESERVED			