

Ian Dean & Co.
Wester Clockeasy
Urquhart
Lhanbryde
IV30 8LP

01343 842210

02/07/2022


To whom it may concern,

On Completion of the sale of north and south Darkland farms Mr Silvestri will be retained as farm manager/consultant on a part time self employed basis. His knowledge and experience of farming these units over the last 50 years will be invaluable to our business.

Kind Regards



Ian Dean
Ian Dean & Co.

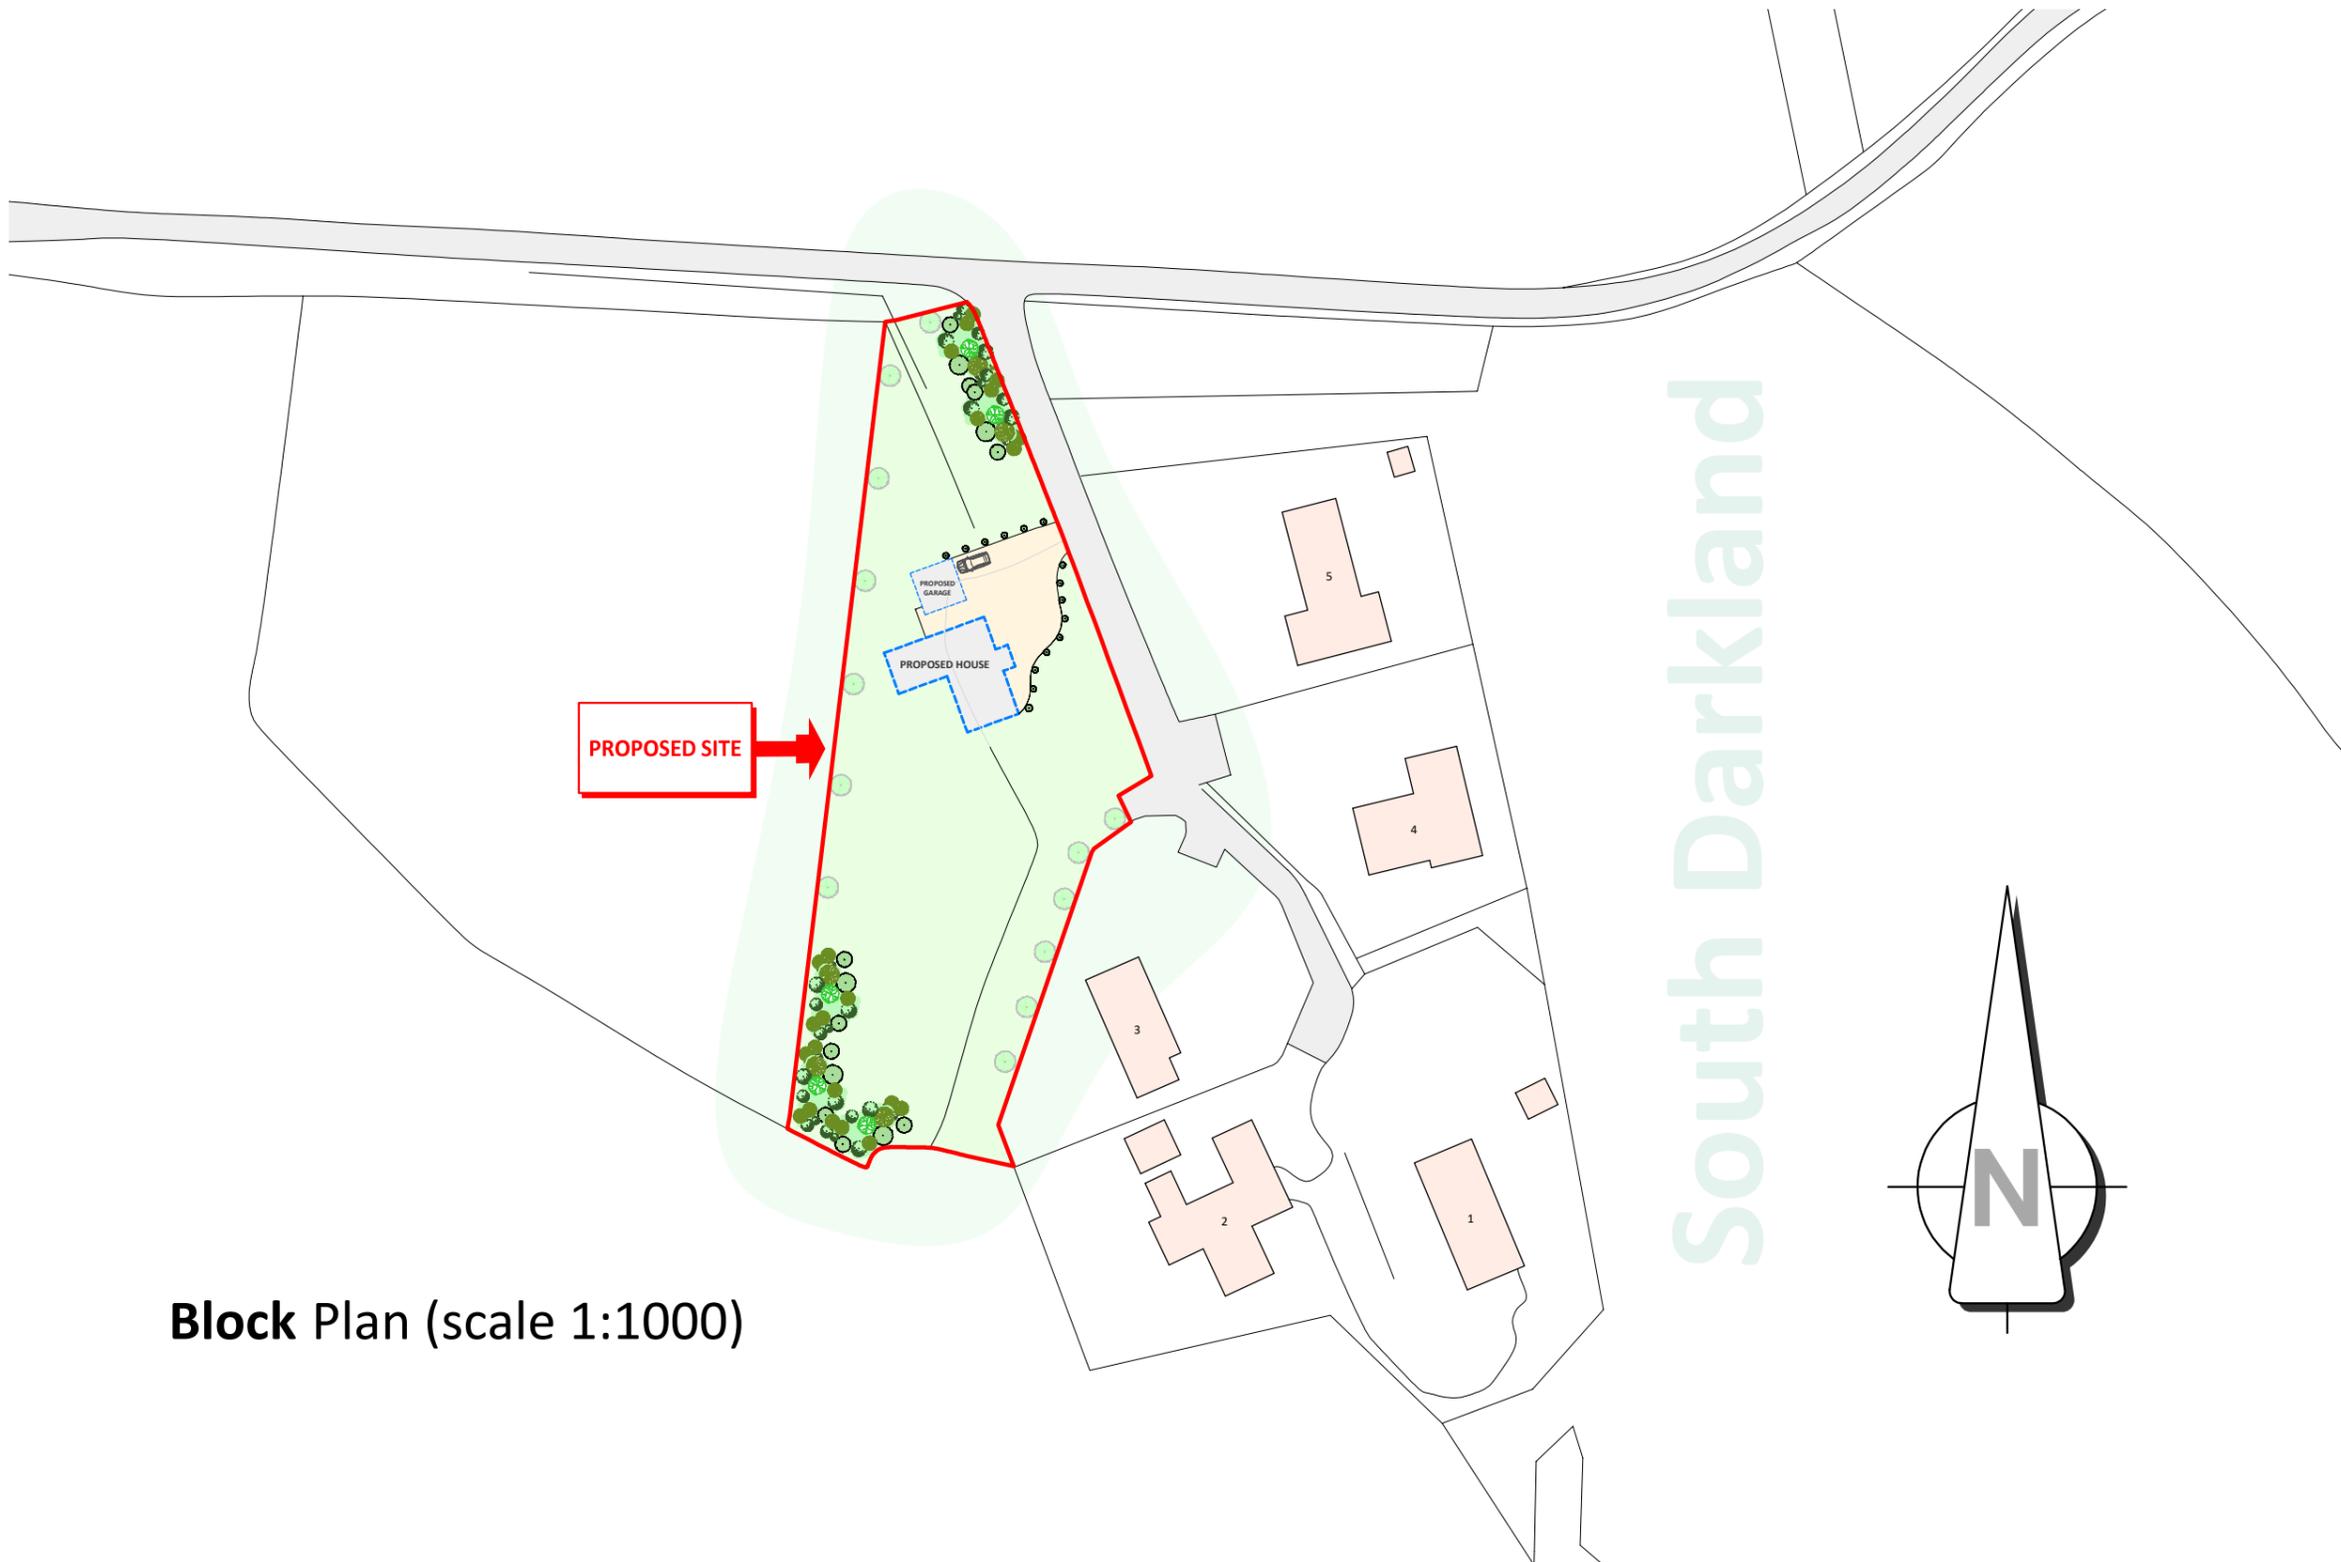

Block Plan (scale 1:1000)

Site adjacent to 1-5 South Darkland

DATE	SCALE	DRG. NO.
MAR 2022	1:1000 (A3)	S.DARK / PL / 02


Proposed dwelling-house and detached garage at Site adjacent to 1-5 South Darkland, Lhanbryde, Elgin Moray IV30 8NT For Mr S.Cox

S Reid Design

CHARTERED ARCHITECTURAL DESIGN SERVICE



S.REID MCIAT
 CHARTERED ARCHITECTURAL TECHNOLOGIST
 THE SMA GLEN, ROTHES, ABERLOUR, AB38 7AG
 M - (07598) 299753
 M - (07926) 151101
 E - info@sreiddesign.co.uk
 W - www.sreiddesign.co.uk

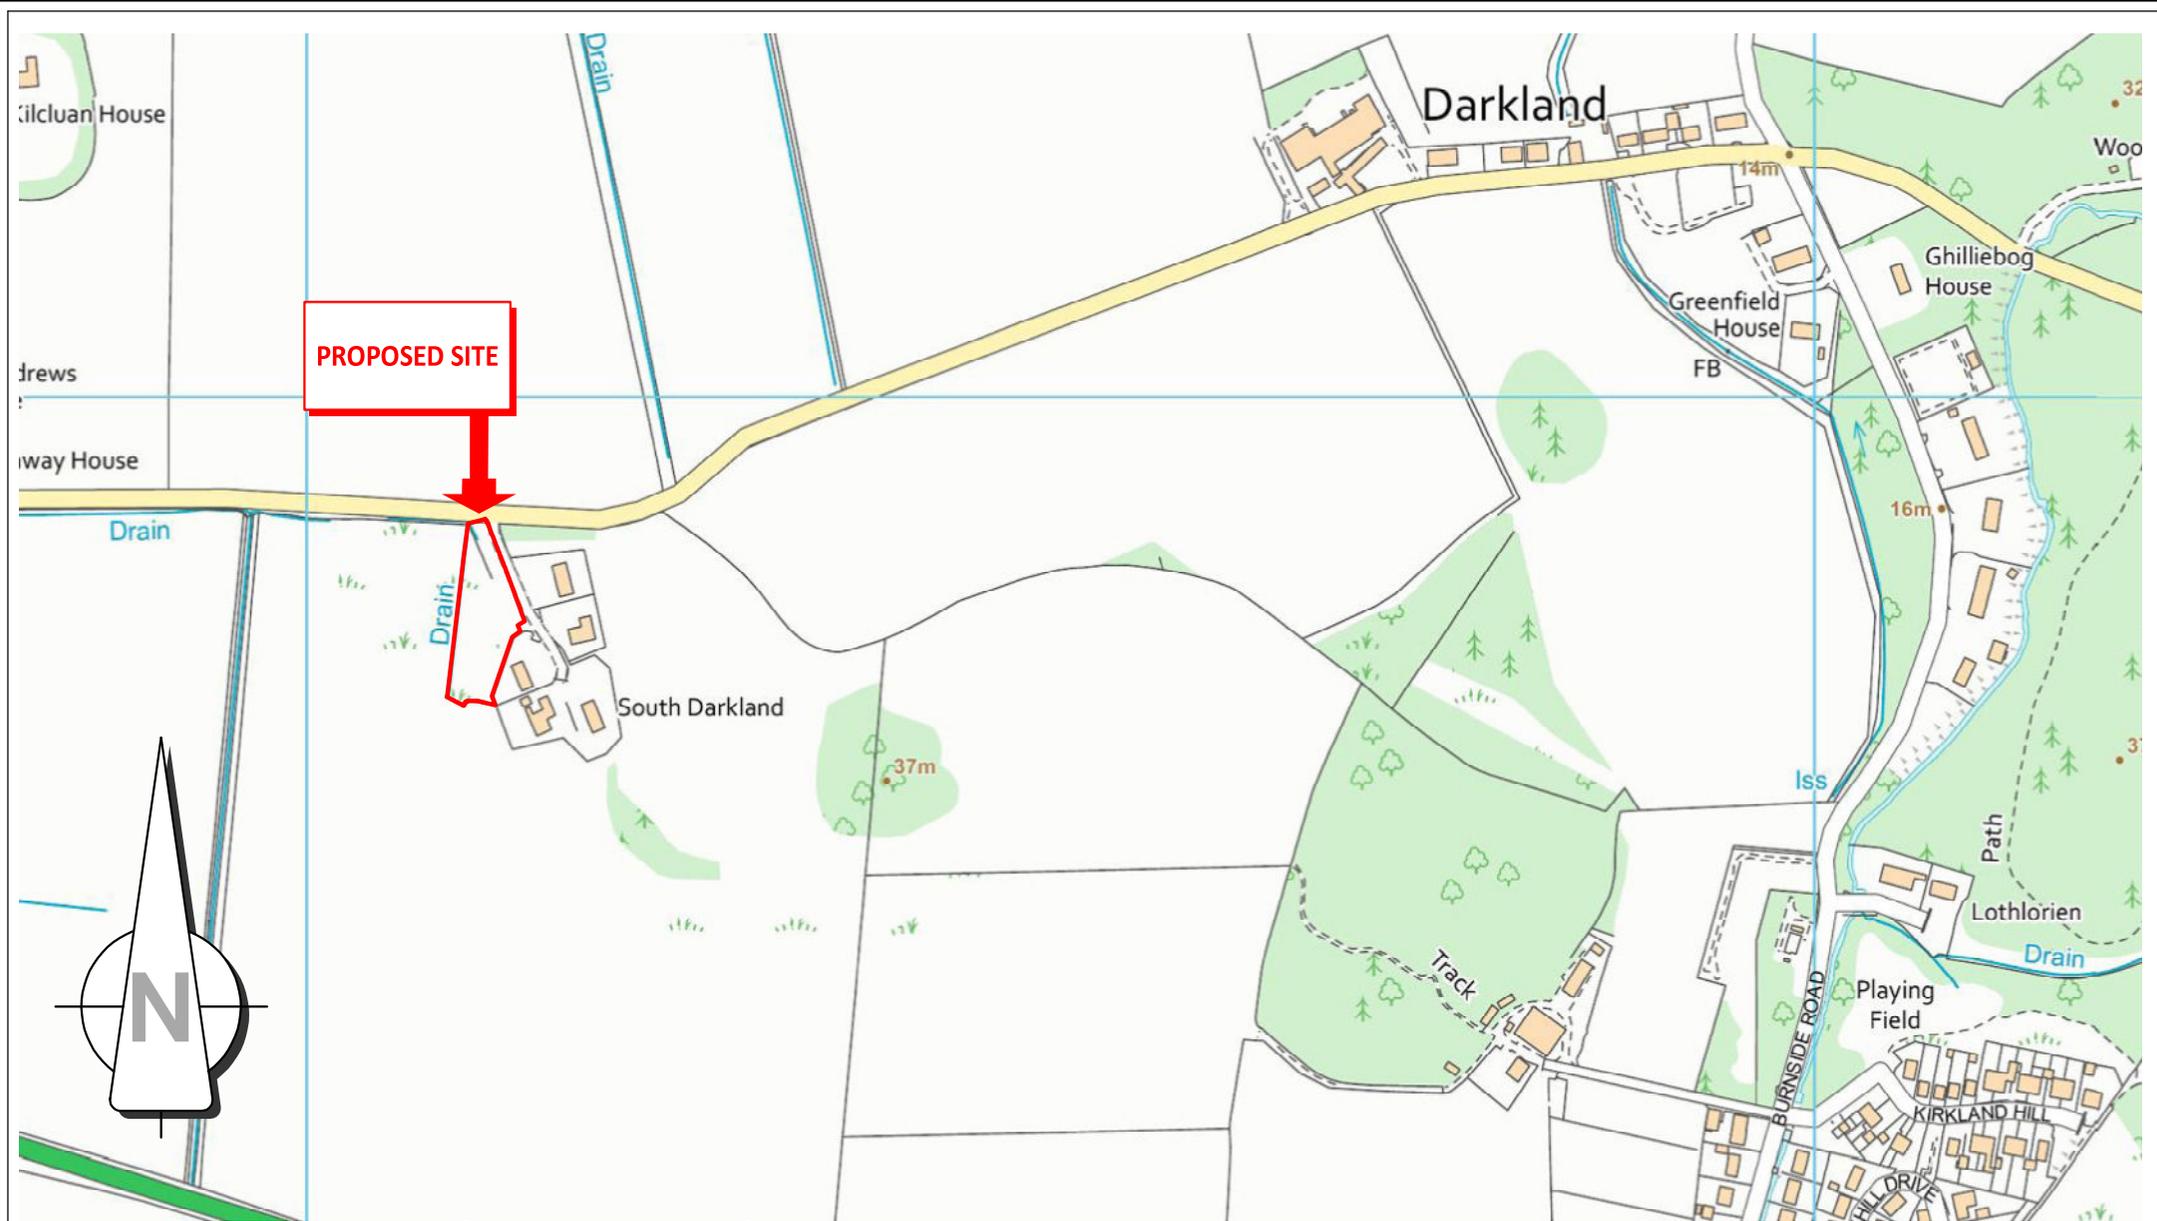

Proposed dwelling-house and detached garage at
Site adjacent to 1-5 South Darkland, Lhanbryde, Elgin
Moray IV30 8NT For Mr S.Cox

S.REID MCIAT
CHARTERED ARCHITECTURAL TECHNOLOGIST
THE SMA GLEN, ROTHES, ABERLOUR, AB38 7AG
M - (07598) 299753
M - (07926) 151101
E - info@sreiddesign.co.uk
W - www.sreiddesign.co.uk

Site adjacent to 1-5 South Darkland



S Reid Design

CHARTERED ARCHITECTURAL DESIGN SERVICE

S.REID MCIAT
 CHARTERED ARCHITECTURAL TECHNOLOGIST
 THE SMA GLEN, ROTHES, ABERLOUR, AB38 7AG
 M - (07598) 299753
 M - (07926) 151101
 E - info@sreiddesign.co.uk
 W - www.sreiddesign.co.uk



DATE	SCALE	DRG. NO.
MAR 2022	1:500 (A3)	S.DARK / PL / 01

Proposed dwelling-house and detached garage at Site adjacent to 1-5 South Darkland, Lhanbryde, Elgin Moray IV30 8NT For Mr S.Cox