


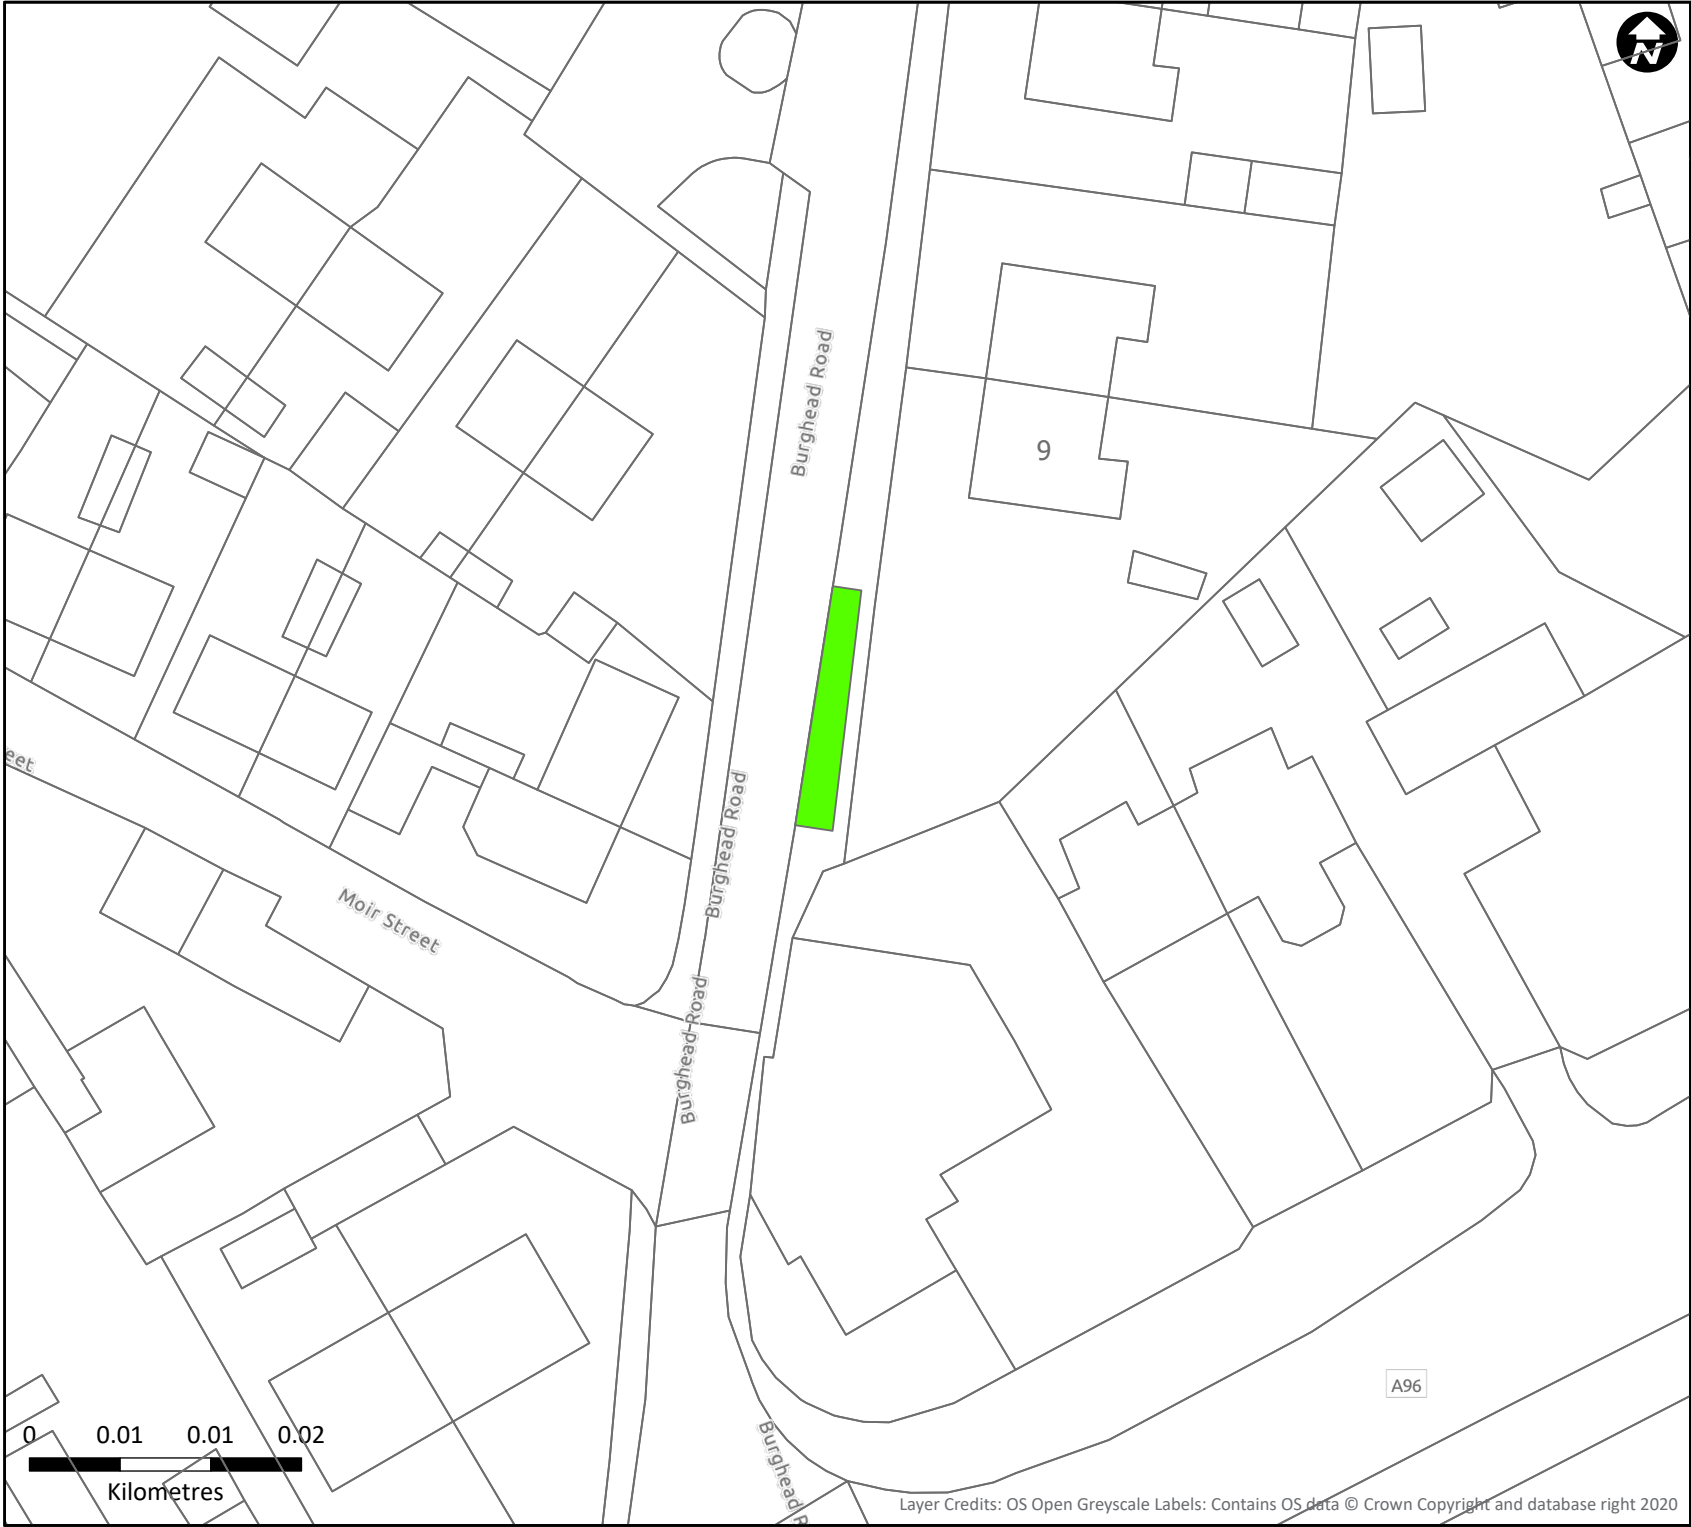

Legend
 Proposed Pavement Parking Exemption

Moray Pavement Parking Exemptions

Burghead Road, Alves
Parking Exemption 1

Jacobs

Created by:
LeesonC

Last Updated:
05/06/2023

Scale: 1:500



Legend


 Proposed Pavement Parking Exemption

Moray Pavement Parking Exemptions

Sutherland Street, Buckie
Parking Exemption 2

Jacobs

Created by: LeesonC	Last Updated: 05/06/2023	Scale: 1:500
------------------------	-----------------------------	--------------

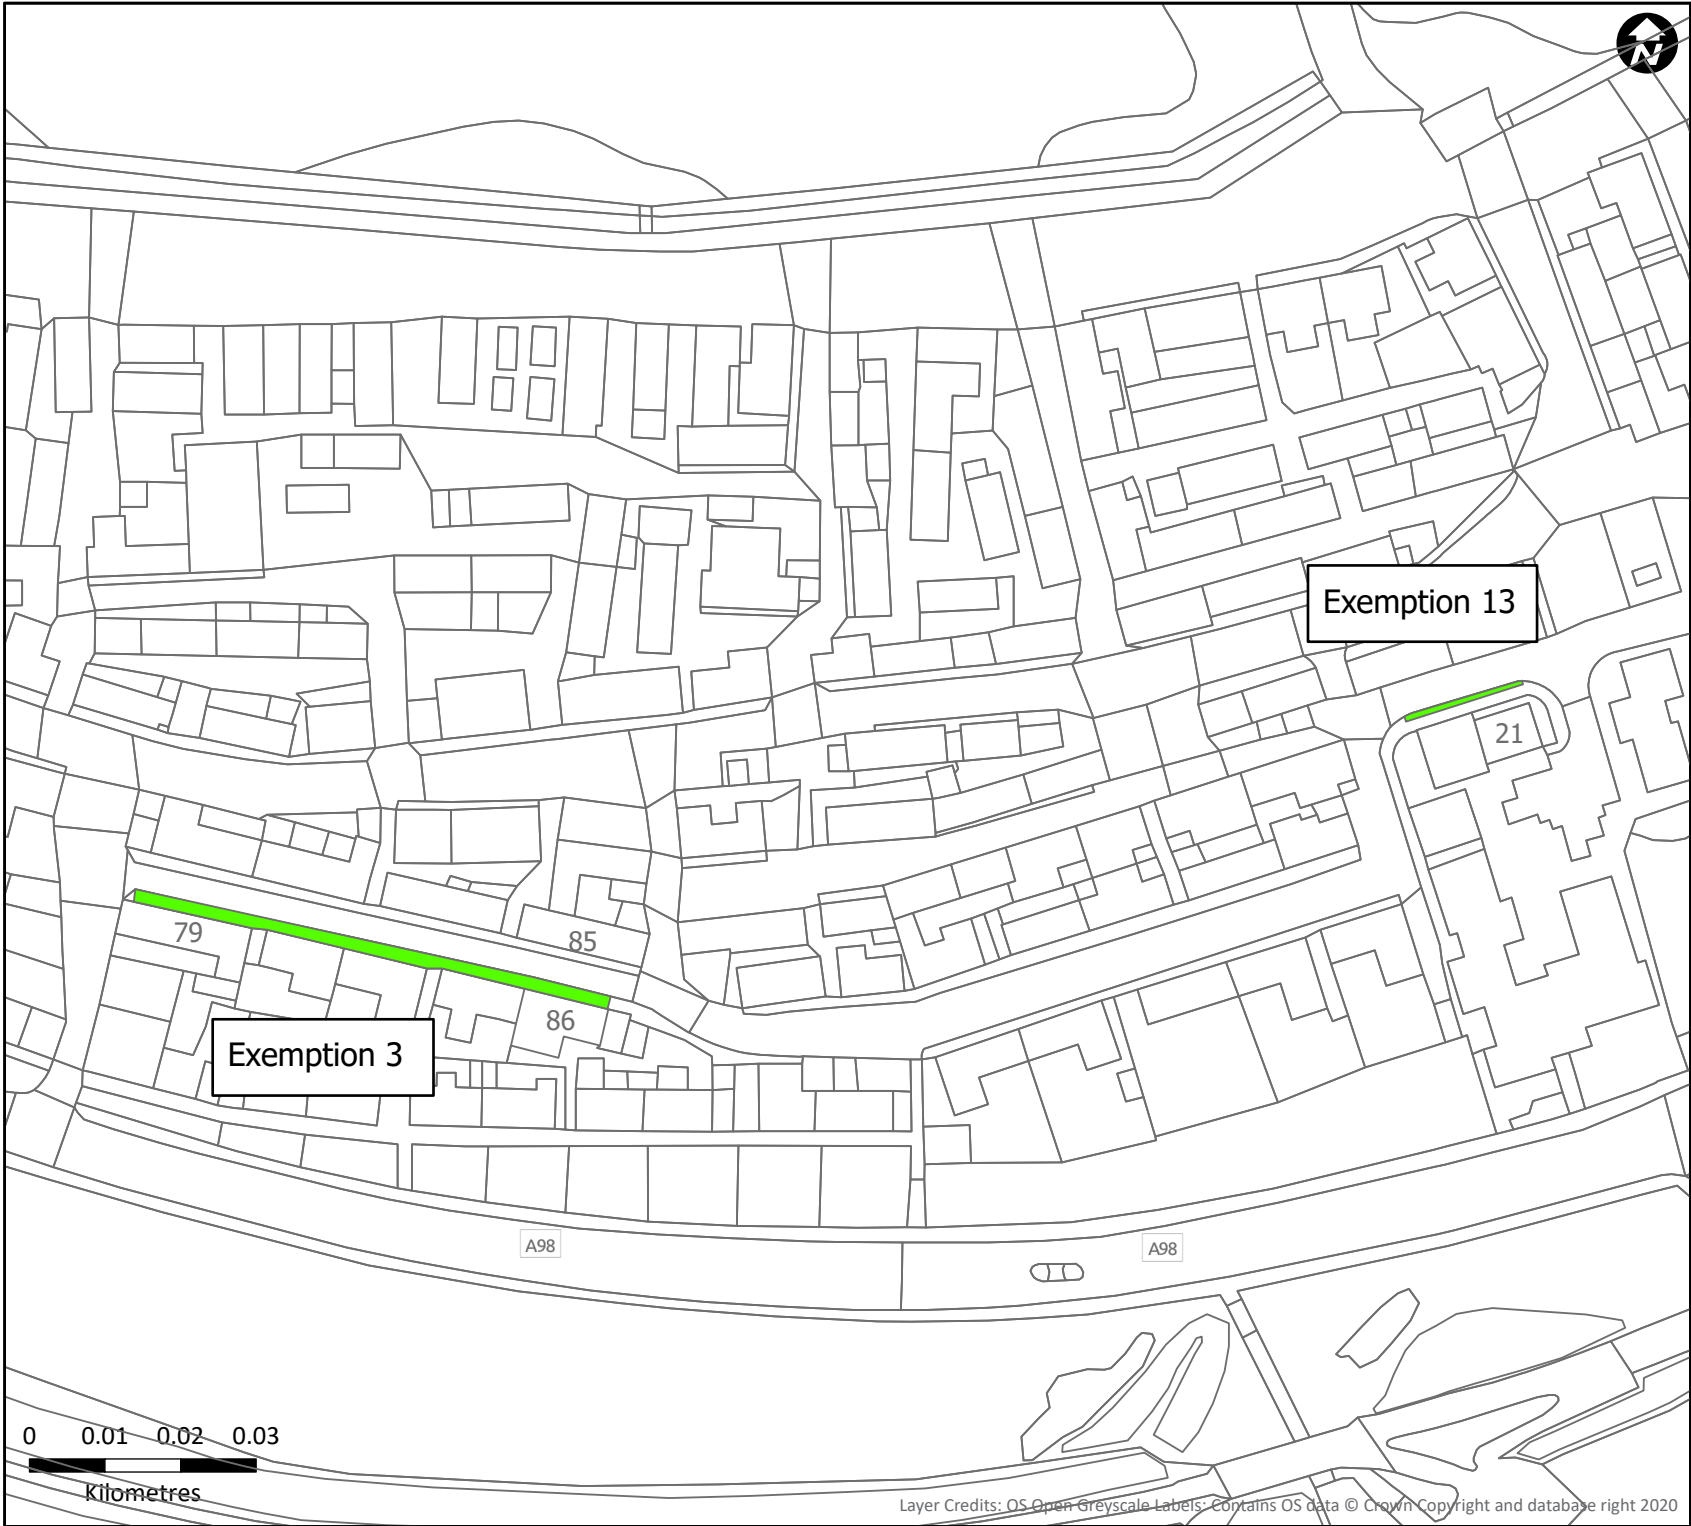

Legend

 Proposed Pavement Parking Exemption

Moray Pavement Parking Exemptions

Seatown, Cullen

Parking Exemption 3

Bayview Court, Seatown, Cullen


Parking Exemption 13

Jacobs

Created by:
LeesonC

Last Updated:
05/06/2023

Scale: 1:1,000

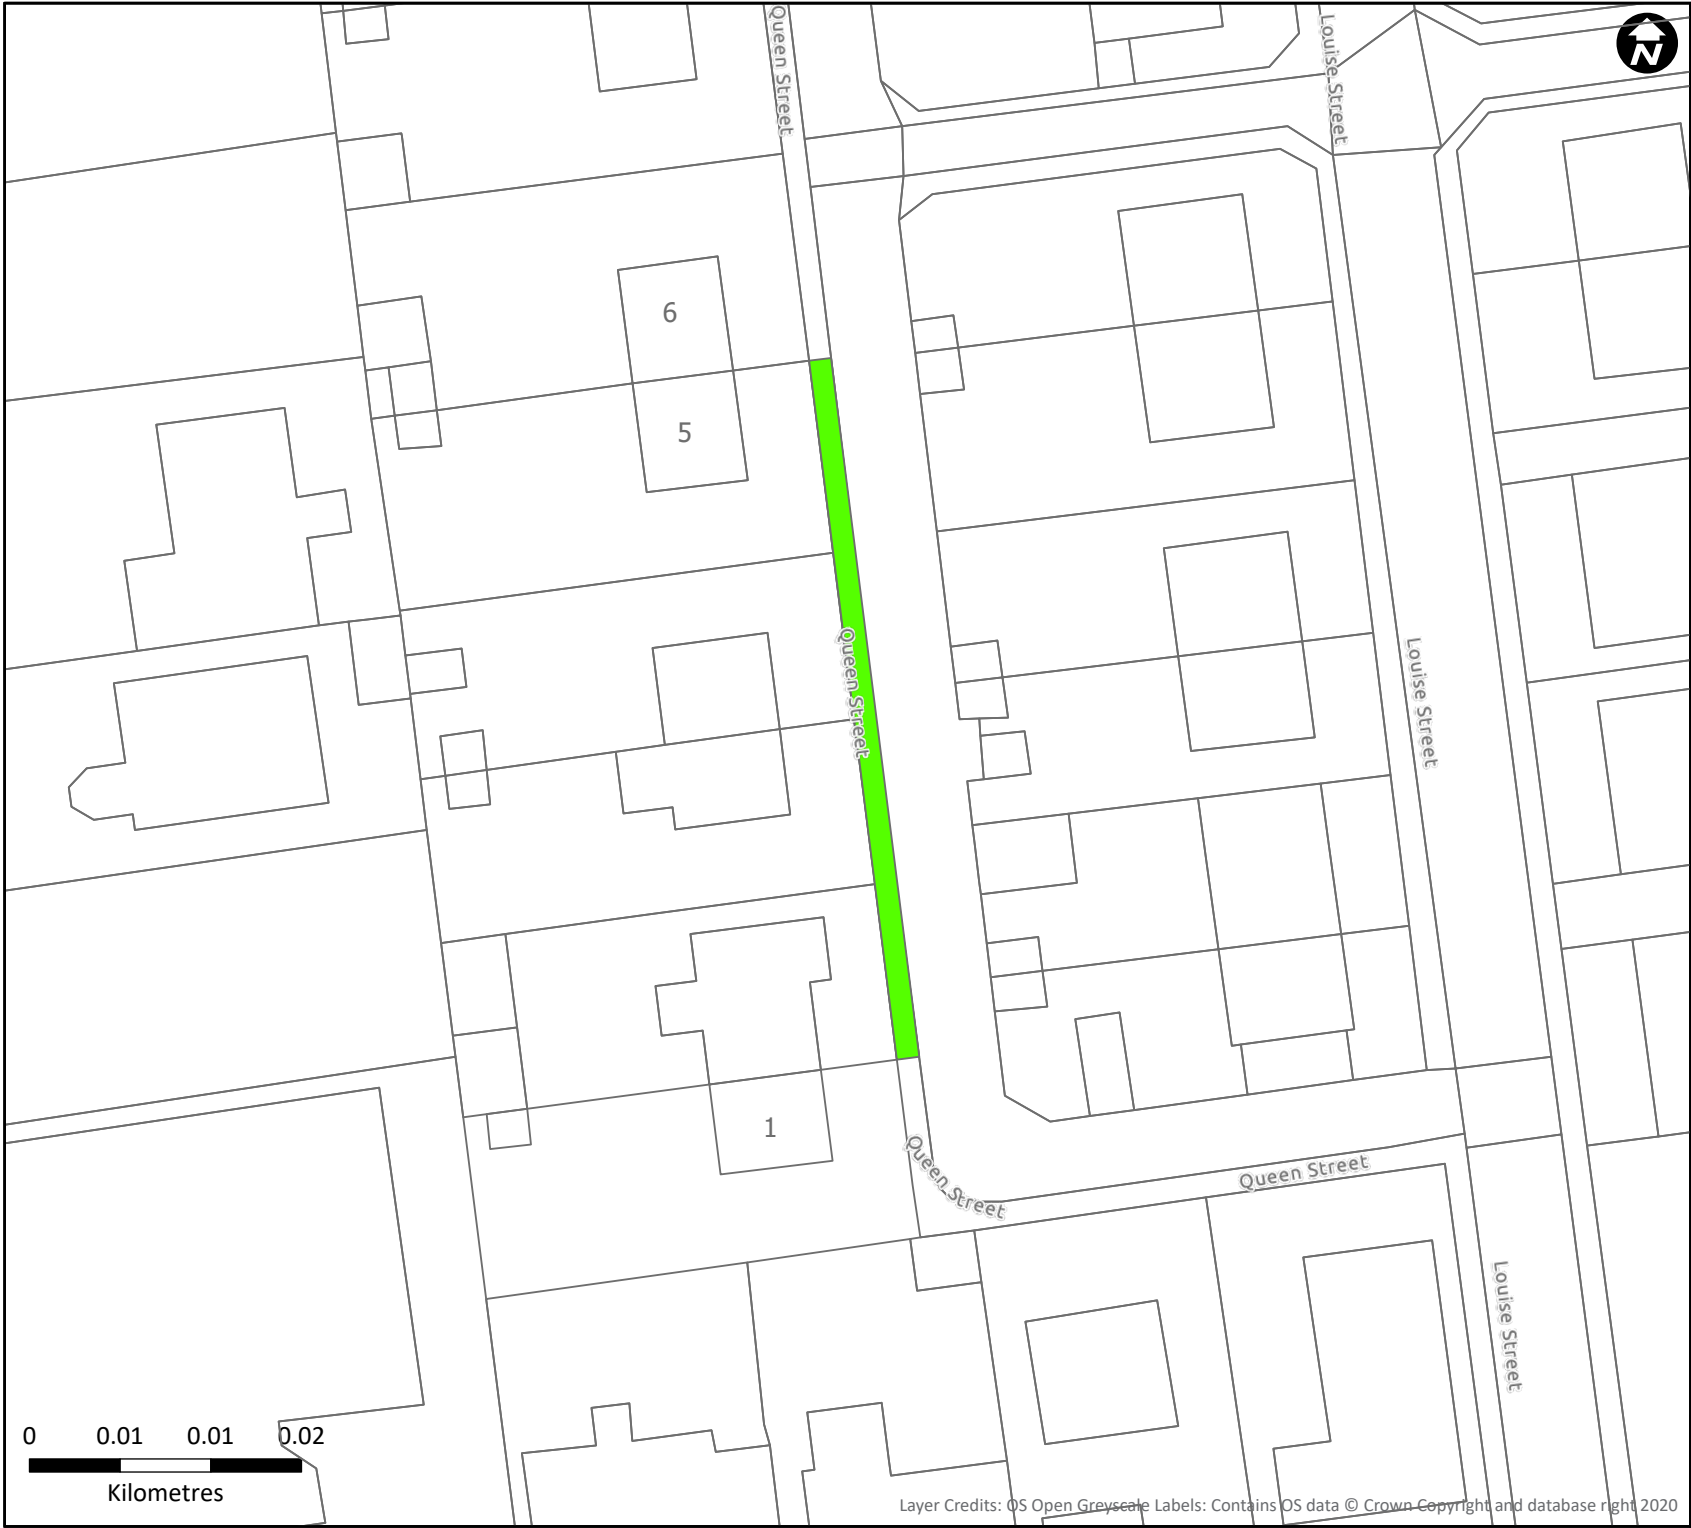

Legend



Proposed Pavement Parking Exemption

Moray Pavement Parking Exemptions

Queen Street, Dufftown
Parking Exemption 4


Jacobs

Created by:
LeesonC

Last Updated:
05/06/2023

Scale: 1:500

Layer Credits: OS Open GreyScale Labels: Contains OS data © Crown Copyright and database right 2020

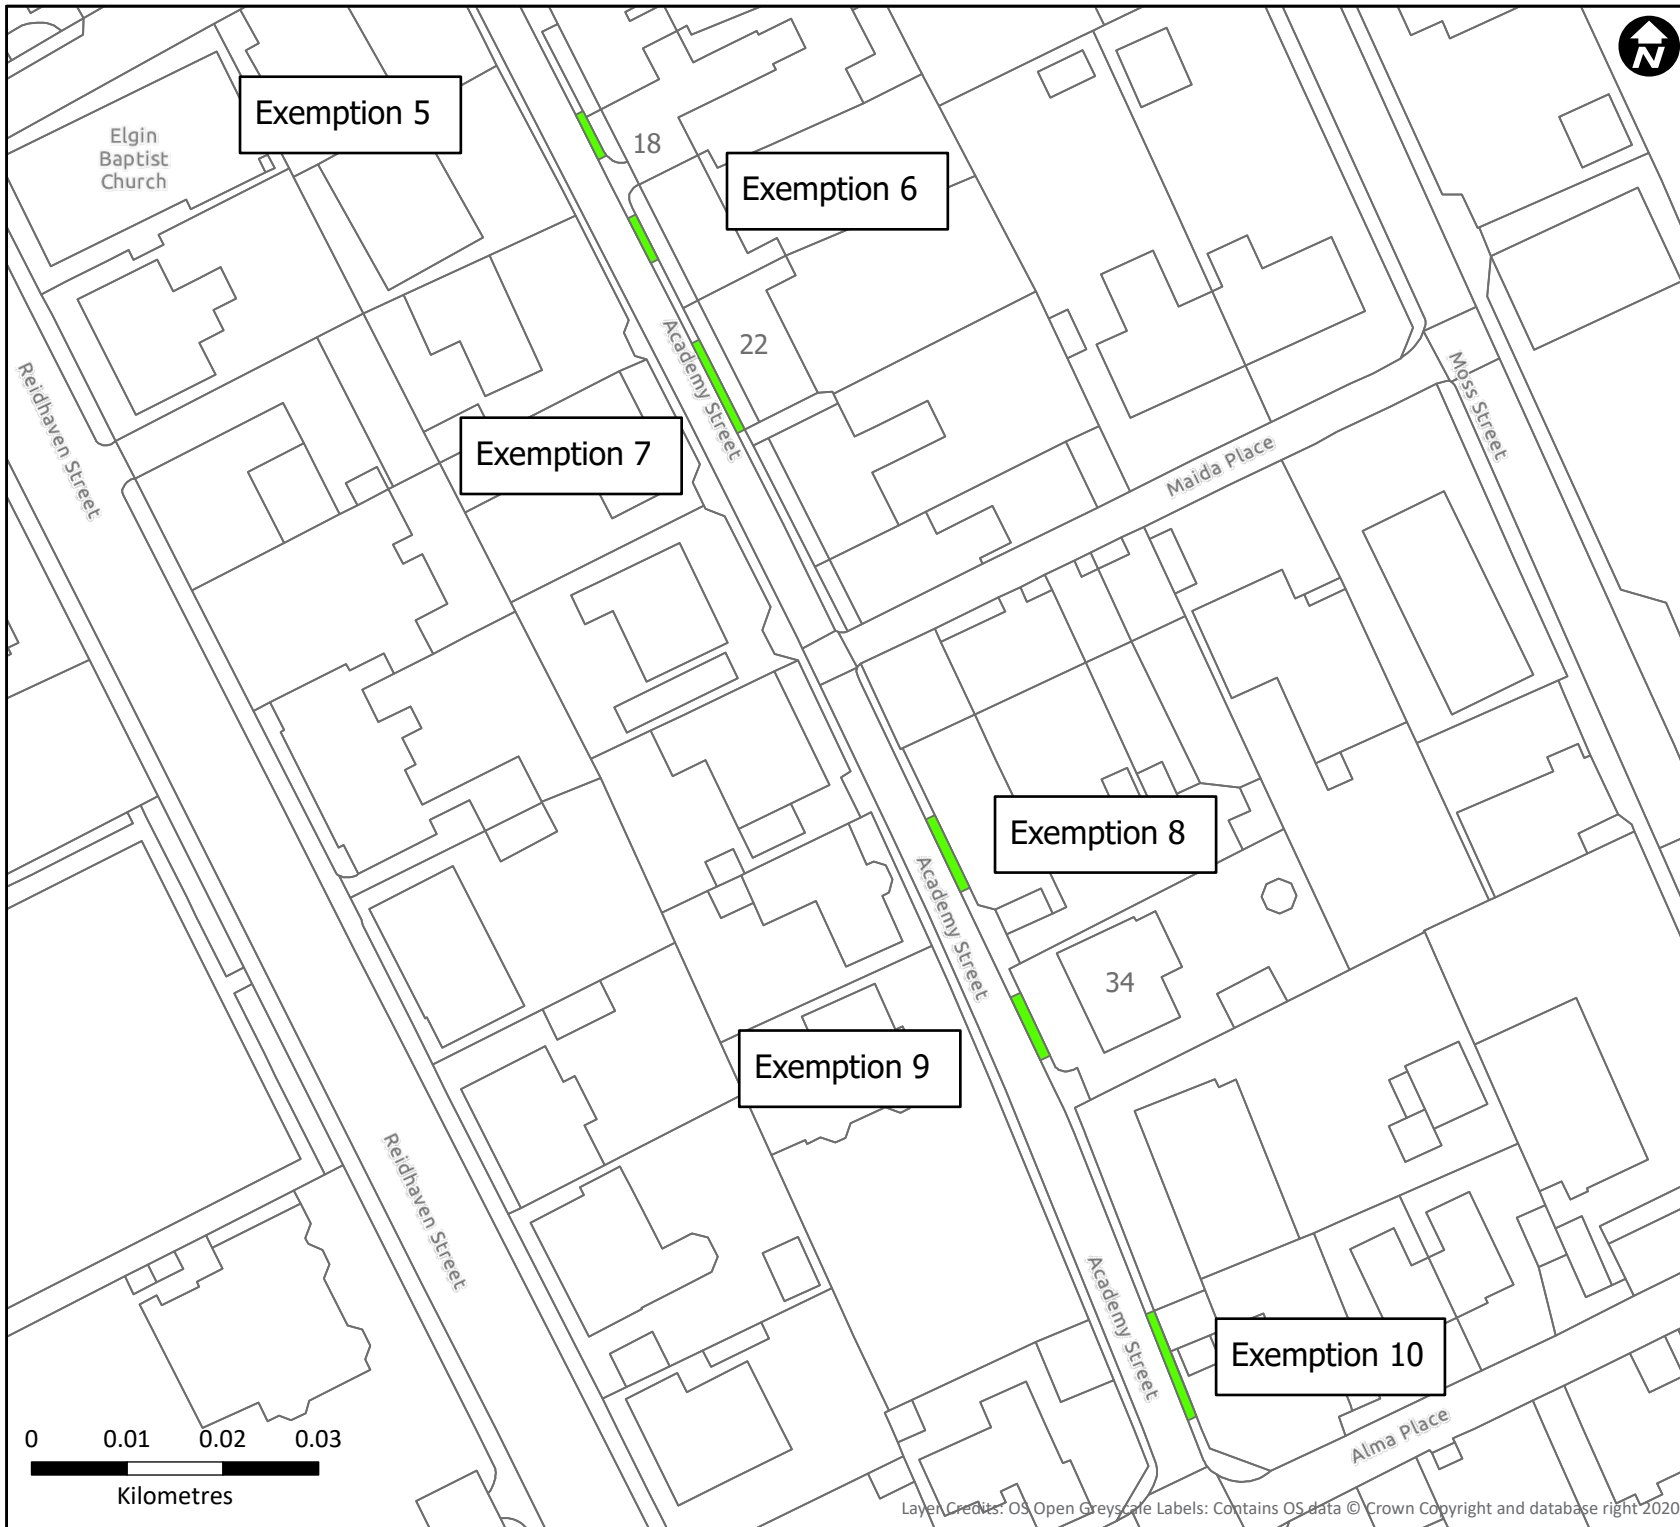

Legend

 Proposed Pavement Parking Exemption

Exemption 5

Exemption 6

Exemption 7

Exemption 8

Exemption 9

Exemption 10

Moray Pavement Parking Exemptions

Academy Street, Elgin
Parking Exemption 5, 6, 7, 8, 9 & 10

Jacobs


Created by:
LeesonC

Last Updated:
05/06/2023

Scale: 1:750

Layer Credits: OS Open Greyscale Labels: Contains OS data © Crown Copyright and database right 2020

0 0.01 0.02 0.03
Kilometres

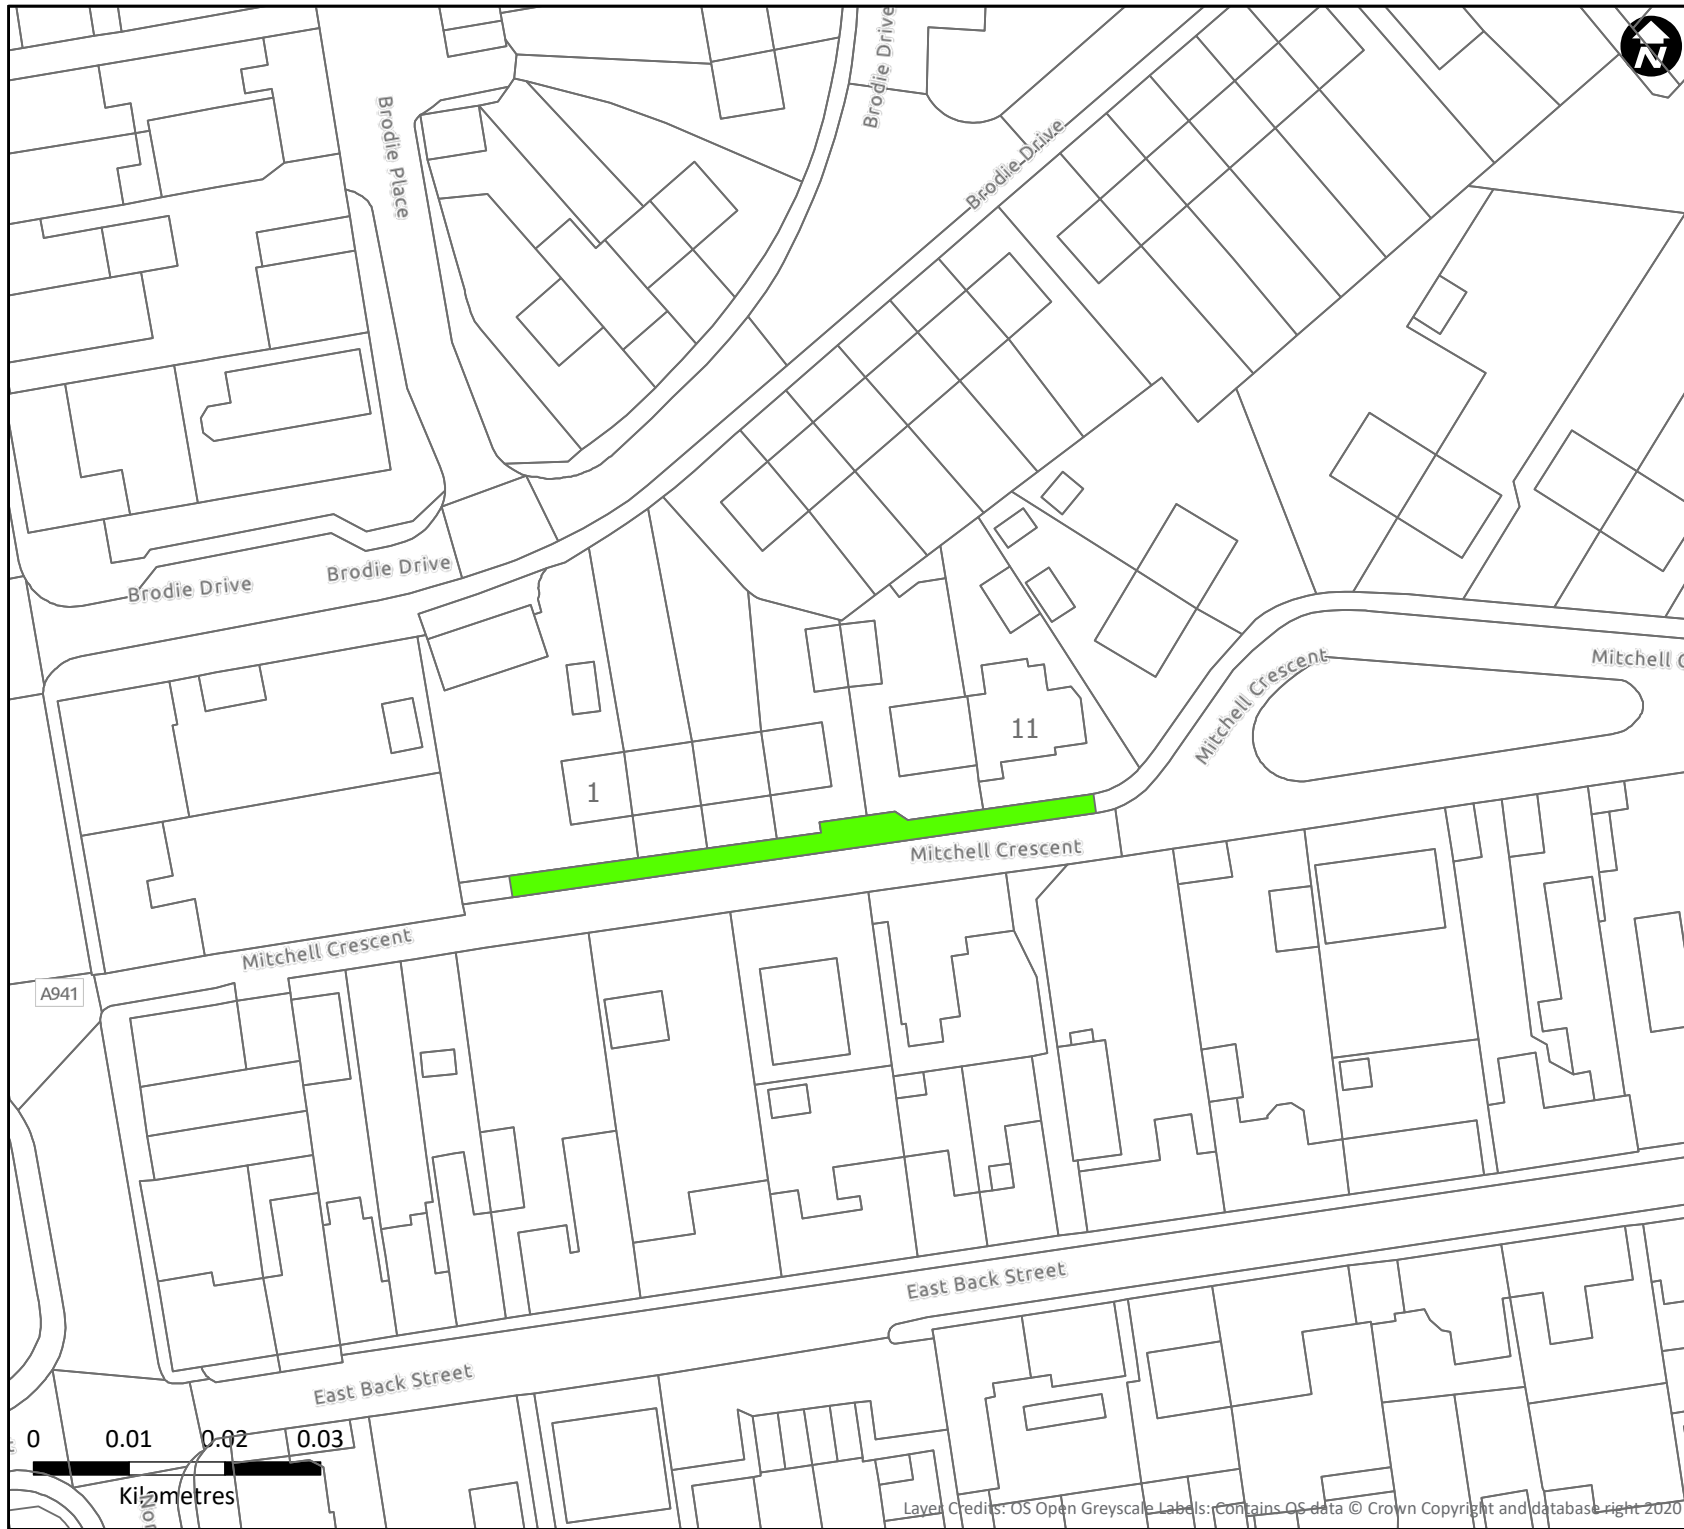

Legend

 Proposed Pavement Parking Exemption

Moray Pavement Parking Exemptions

Mitchell Crescent, Elgin
Parking Exemption 11

Jacobs

Created by:
LeesonC

Last Updated:
05/06/2023

Scale: 1:750

Layer Credits: OS Open Greyscale Labels: Contains OS data © Crown Copyright and database right 2020



Legend


 Proposed Pavement Parking Exemption


Moray Pavement Parking Exemptions

Park Street, Hopeman
Parking Exemption 12

Jacobs

Created by: LeesonC	Last Updated: 05/06/2023	Scale: 1:1,000
------------------------	-----------------------------	----------------

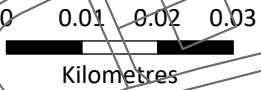

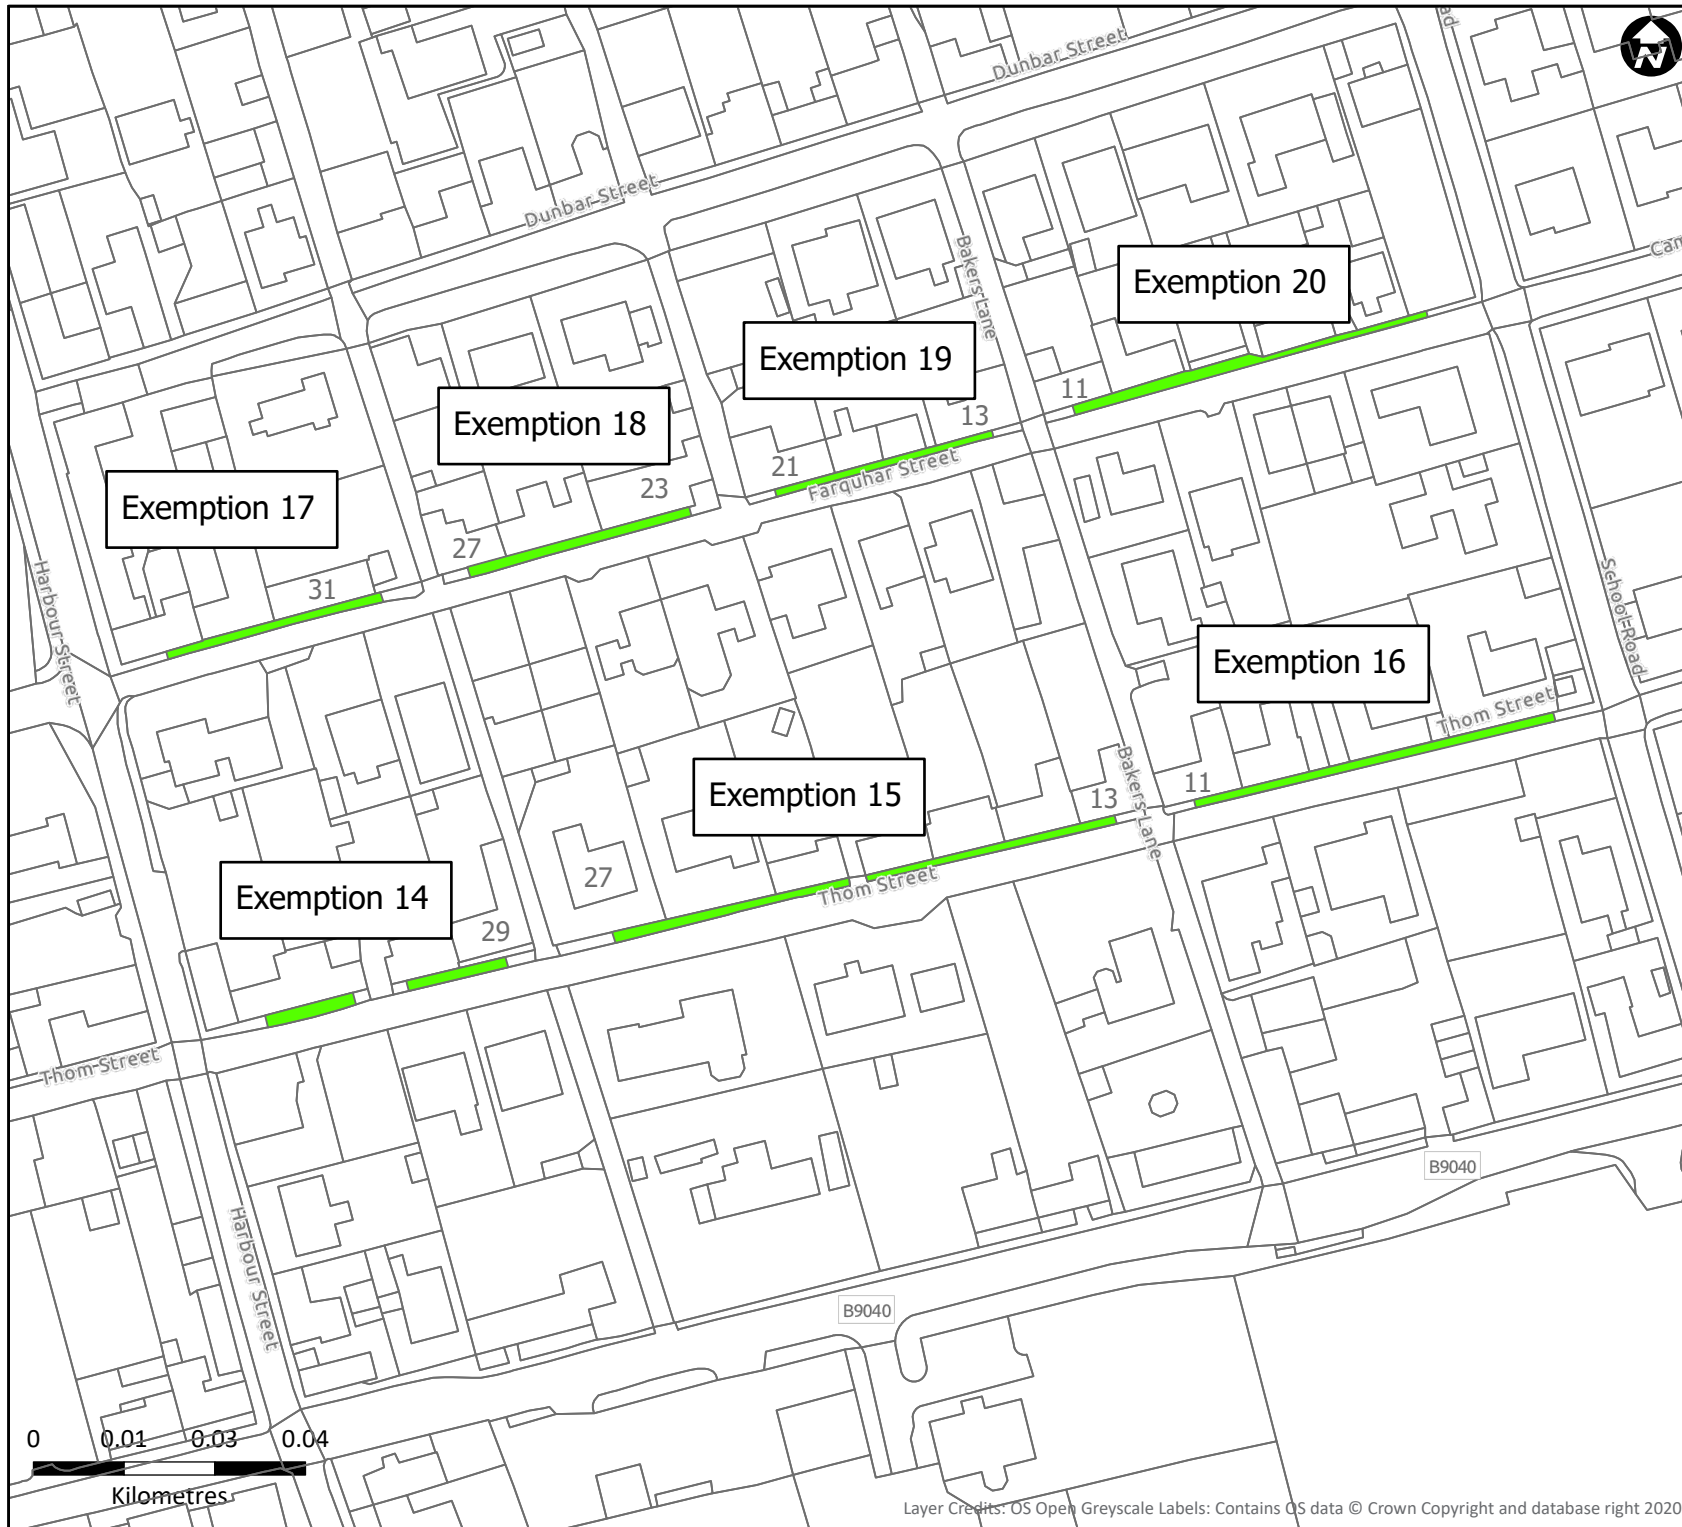

Legend

 Proposed Pavement Parking Exemption

Moray Pavement Parking Exemptions
Thom Street, Hopeman
Parking Exemption 14, 15 & 16
Farquhar Street, Hopeman
Parking Exemption 17, 18, 19 & 20

Jacobs

Created by:
LeesonC

Last Updated:
06/06/2023

Scale: 1:1,250

Layer Credits: OS Open Greyscale Labels: Contains OS data © Crown Copyright and database right 2020