


ACCESS LAY-BY/PASSING PLACE


Revision A November 2010




COUNCIL OFFICE
ACADEMY STREET
ELGIN IV30 1LL
TEL: 01343 562500
FAX: 01343 545628

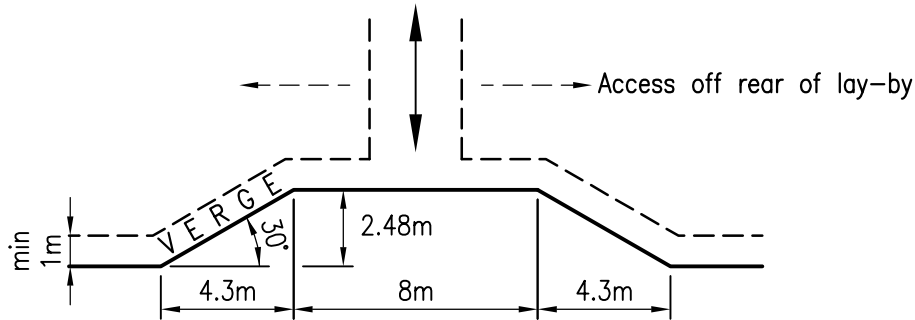

ACCESS LAY-BY FOR A SINGLE DWELLING HOUSE

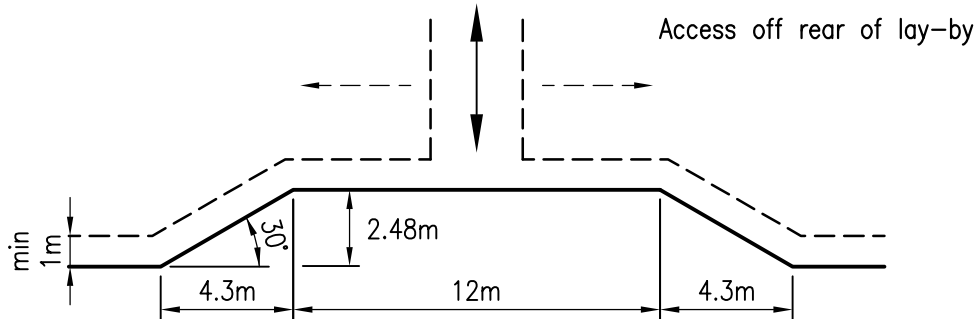

ACCESS LAY-BY FOR 2 DWELLING HOUSES

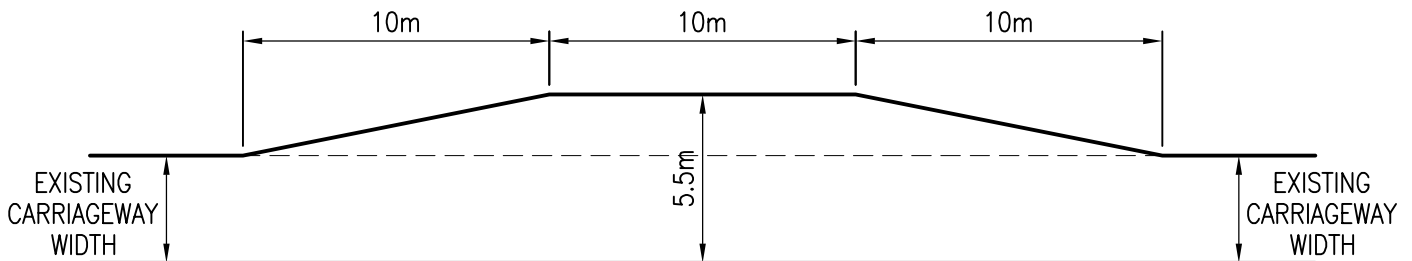

PASSING PLACE

SPECIFICATION FOR LAY-BY/PASSING PLACE:

	A/B CLASS ROAD	C/Unc CLASS ROAD
1 Groundworks:	Remove all topsoil and unsuitable material; excavate/upfill to meet required level of formation.	
2 Type 1 sub-base:	290mm	150mm
3 Dense Bituminous Macadam road base:	80mm	100mm
4 Dense Bituminous Macadam binder course:	40mm	60mm
5 Dense Bituminous Macadam surface course:	40mm	40mm

Minimum 1m wide verge around perimeter of lay-by.

NOTE: Specification updated following Committee Decision of 20/04/2010