


FIGURE 6

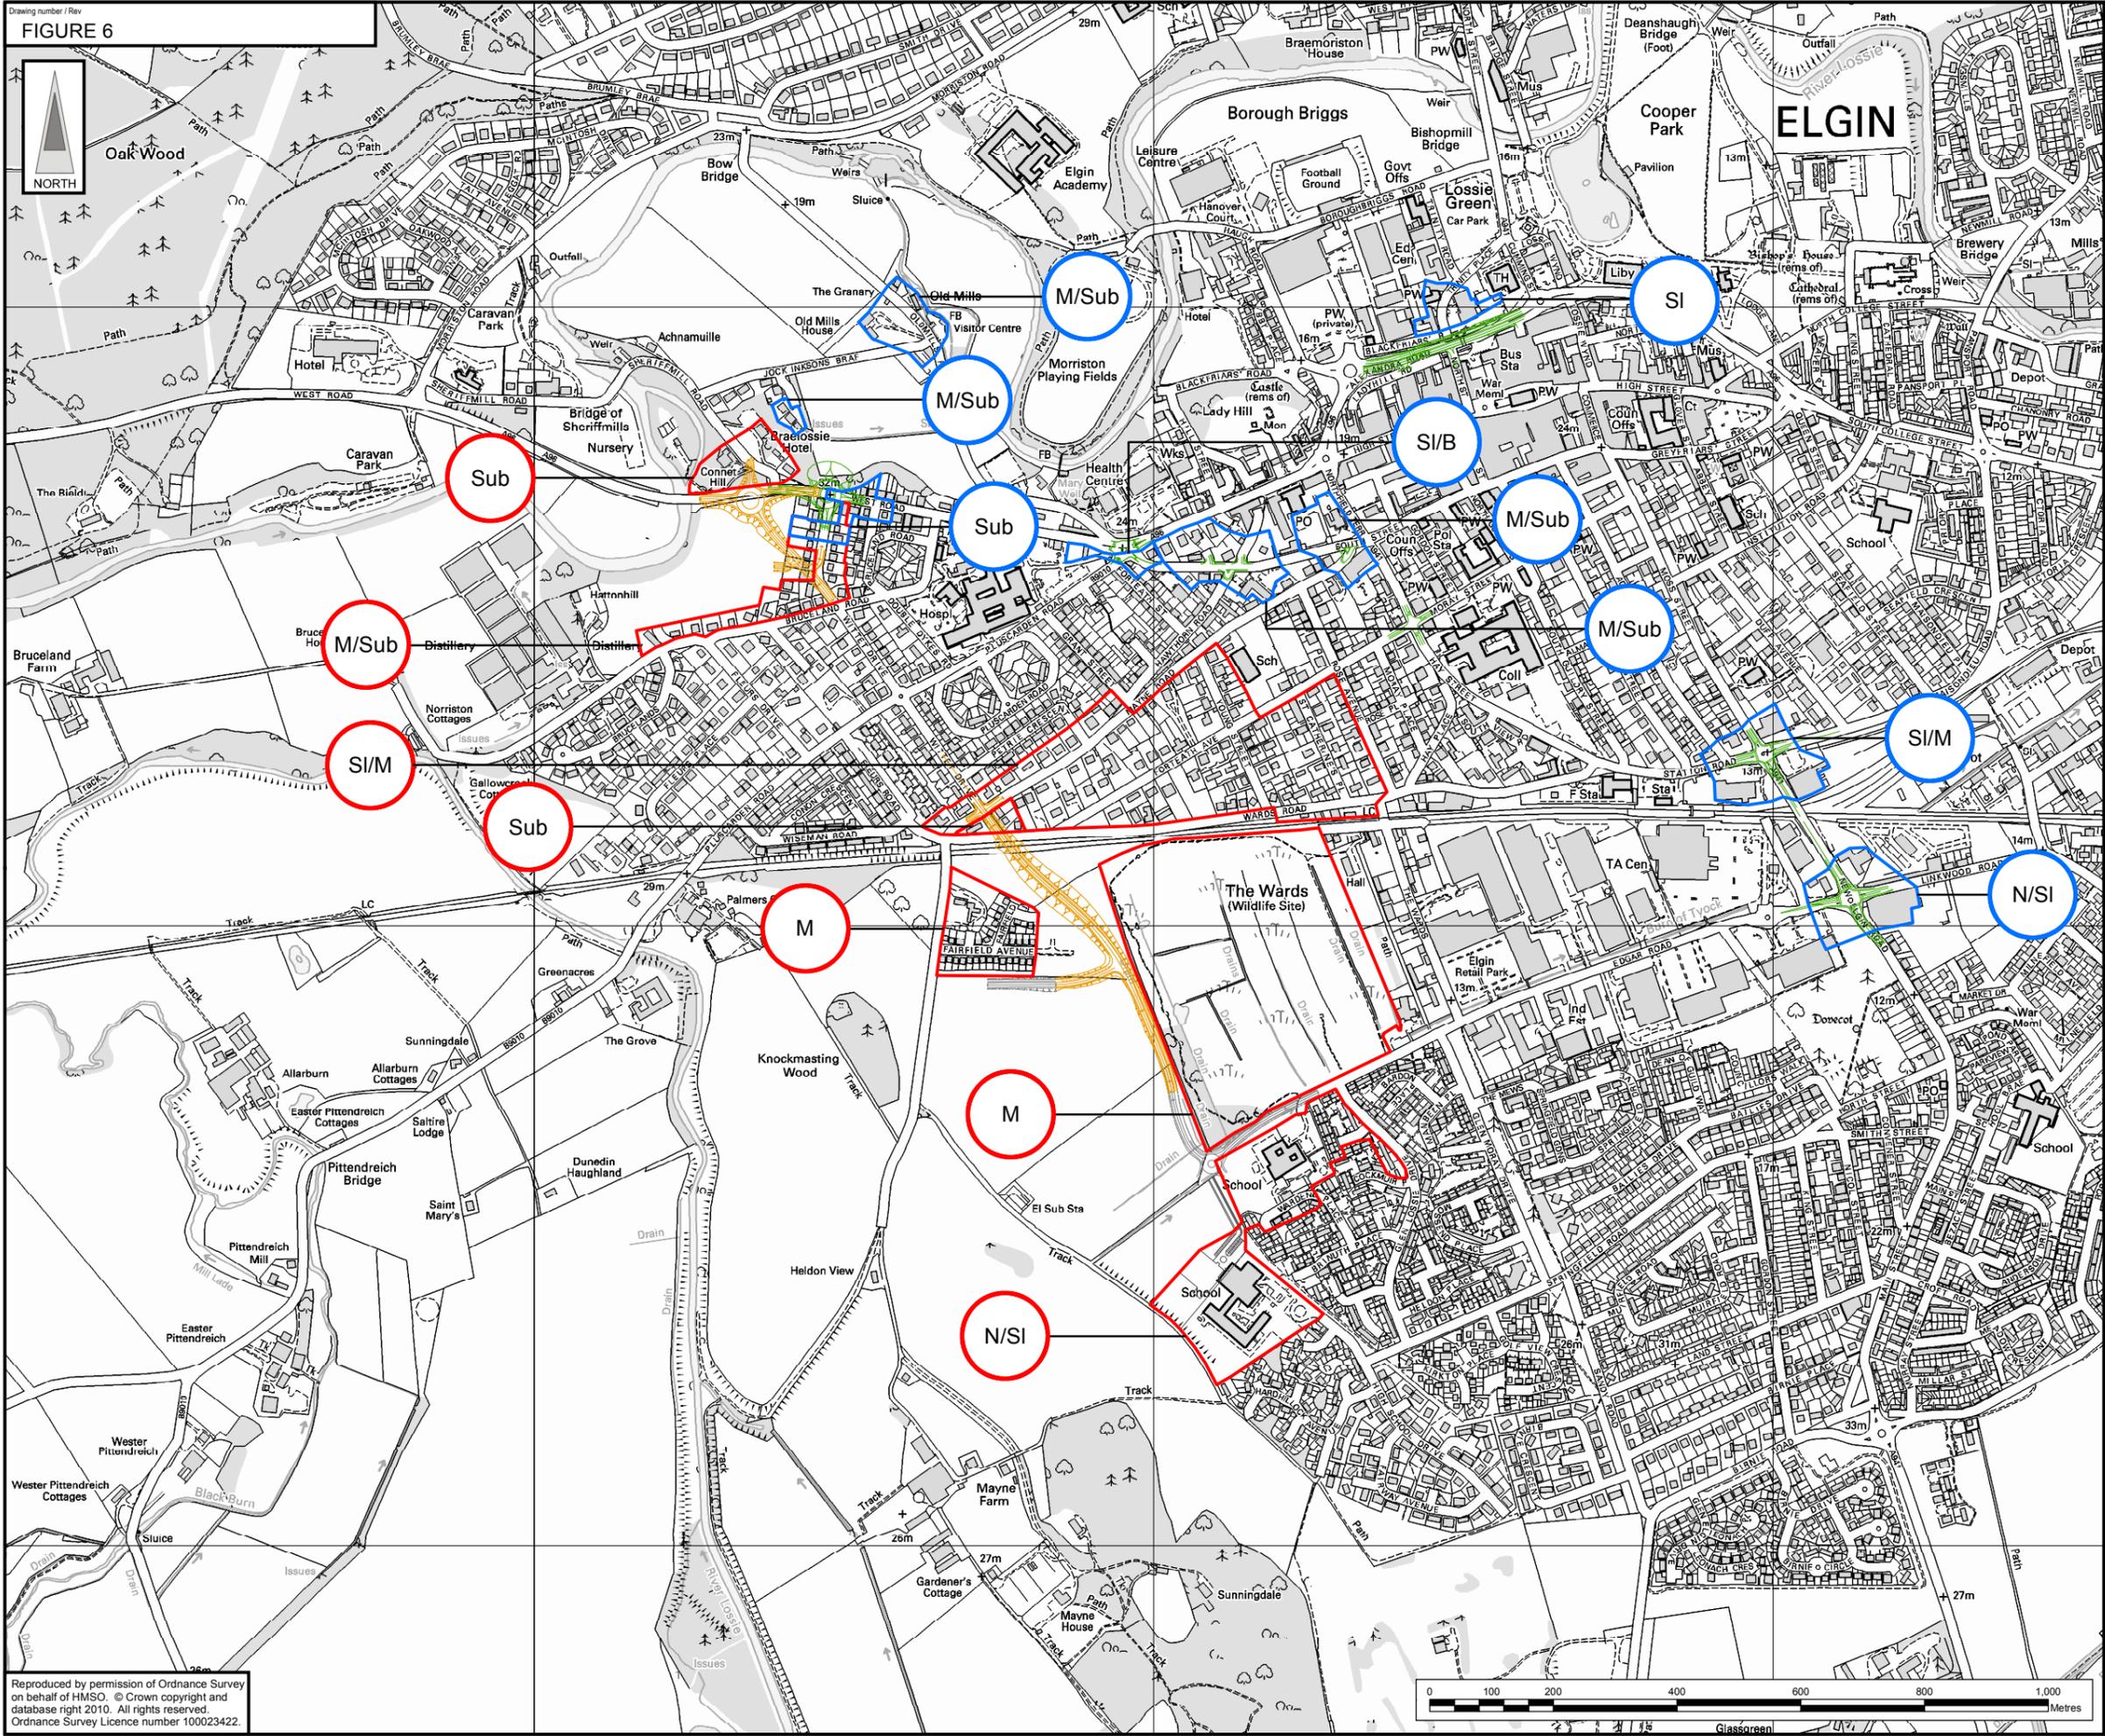

Legend

- Urban (Inner) Option
- Existing Network Enhancements

Visual receptors

- Urban (Inner) Option
- Existing Networks Enhancements

Potential Visual Impacts (without Mitigation)

- Urban (Inner) Option
- Existing Network Enhancements

N - Negligible
 SI/B - Beneficial
 SI - Slight
 M - Moderate
 Sub - Substantial
 Sev - Severe

0	October 2010		SHF	MS	DW	...
Rev	Rev. Date	Purpose of revision	Drawn	Checked	Rev'd	Appr'd

JACOBS Consultancy
 95 Bothwell Street, Glasgow, G2 7HX, UK
 Tel: +44(0)141 204 2511 Fax: +44(0)141 226 3109
 www.jacobs.com

Client	
Project	ELGIN TRAFFIC MANAGEMENT SCHEME
Drawing title	ENVIRONMENTAL APPRAISAL Visual Impact

Drawing Status	FINAL
Scale	1:10,000 @ A3 DO NOT SCALE
Jacobs No.	JC0061A0
Client no.	
Drawing number	FIGURE 6
Rev	0

This drawing is not to be used in whole or part other than for the intended purpose and project as defined on this drawing. Refer to the contract for full terms and conditions.

Reproduced by permission of Ordnance Survey on behalf of HMSO. © Crown copyright and database right 2010. All rights reserved. Ordnance Survey Licence number 100023422.