

Town & Country Planning
(Scotland) Act, 1997
as amended

REFUSED

18TH NOVEMBER 2010


Development Management
Environmental Services
The Moray Council

Norman Forteath

—○— building design —○—

Old Schoolhouse, Kellas Nr. Elgin IV30 8TS
Tel. 01343 890203 —○— Mob. 0781 8636030
Email n.forteath@btinternet.com

date	revision	number

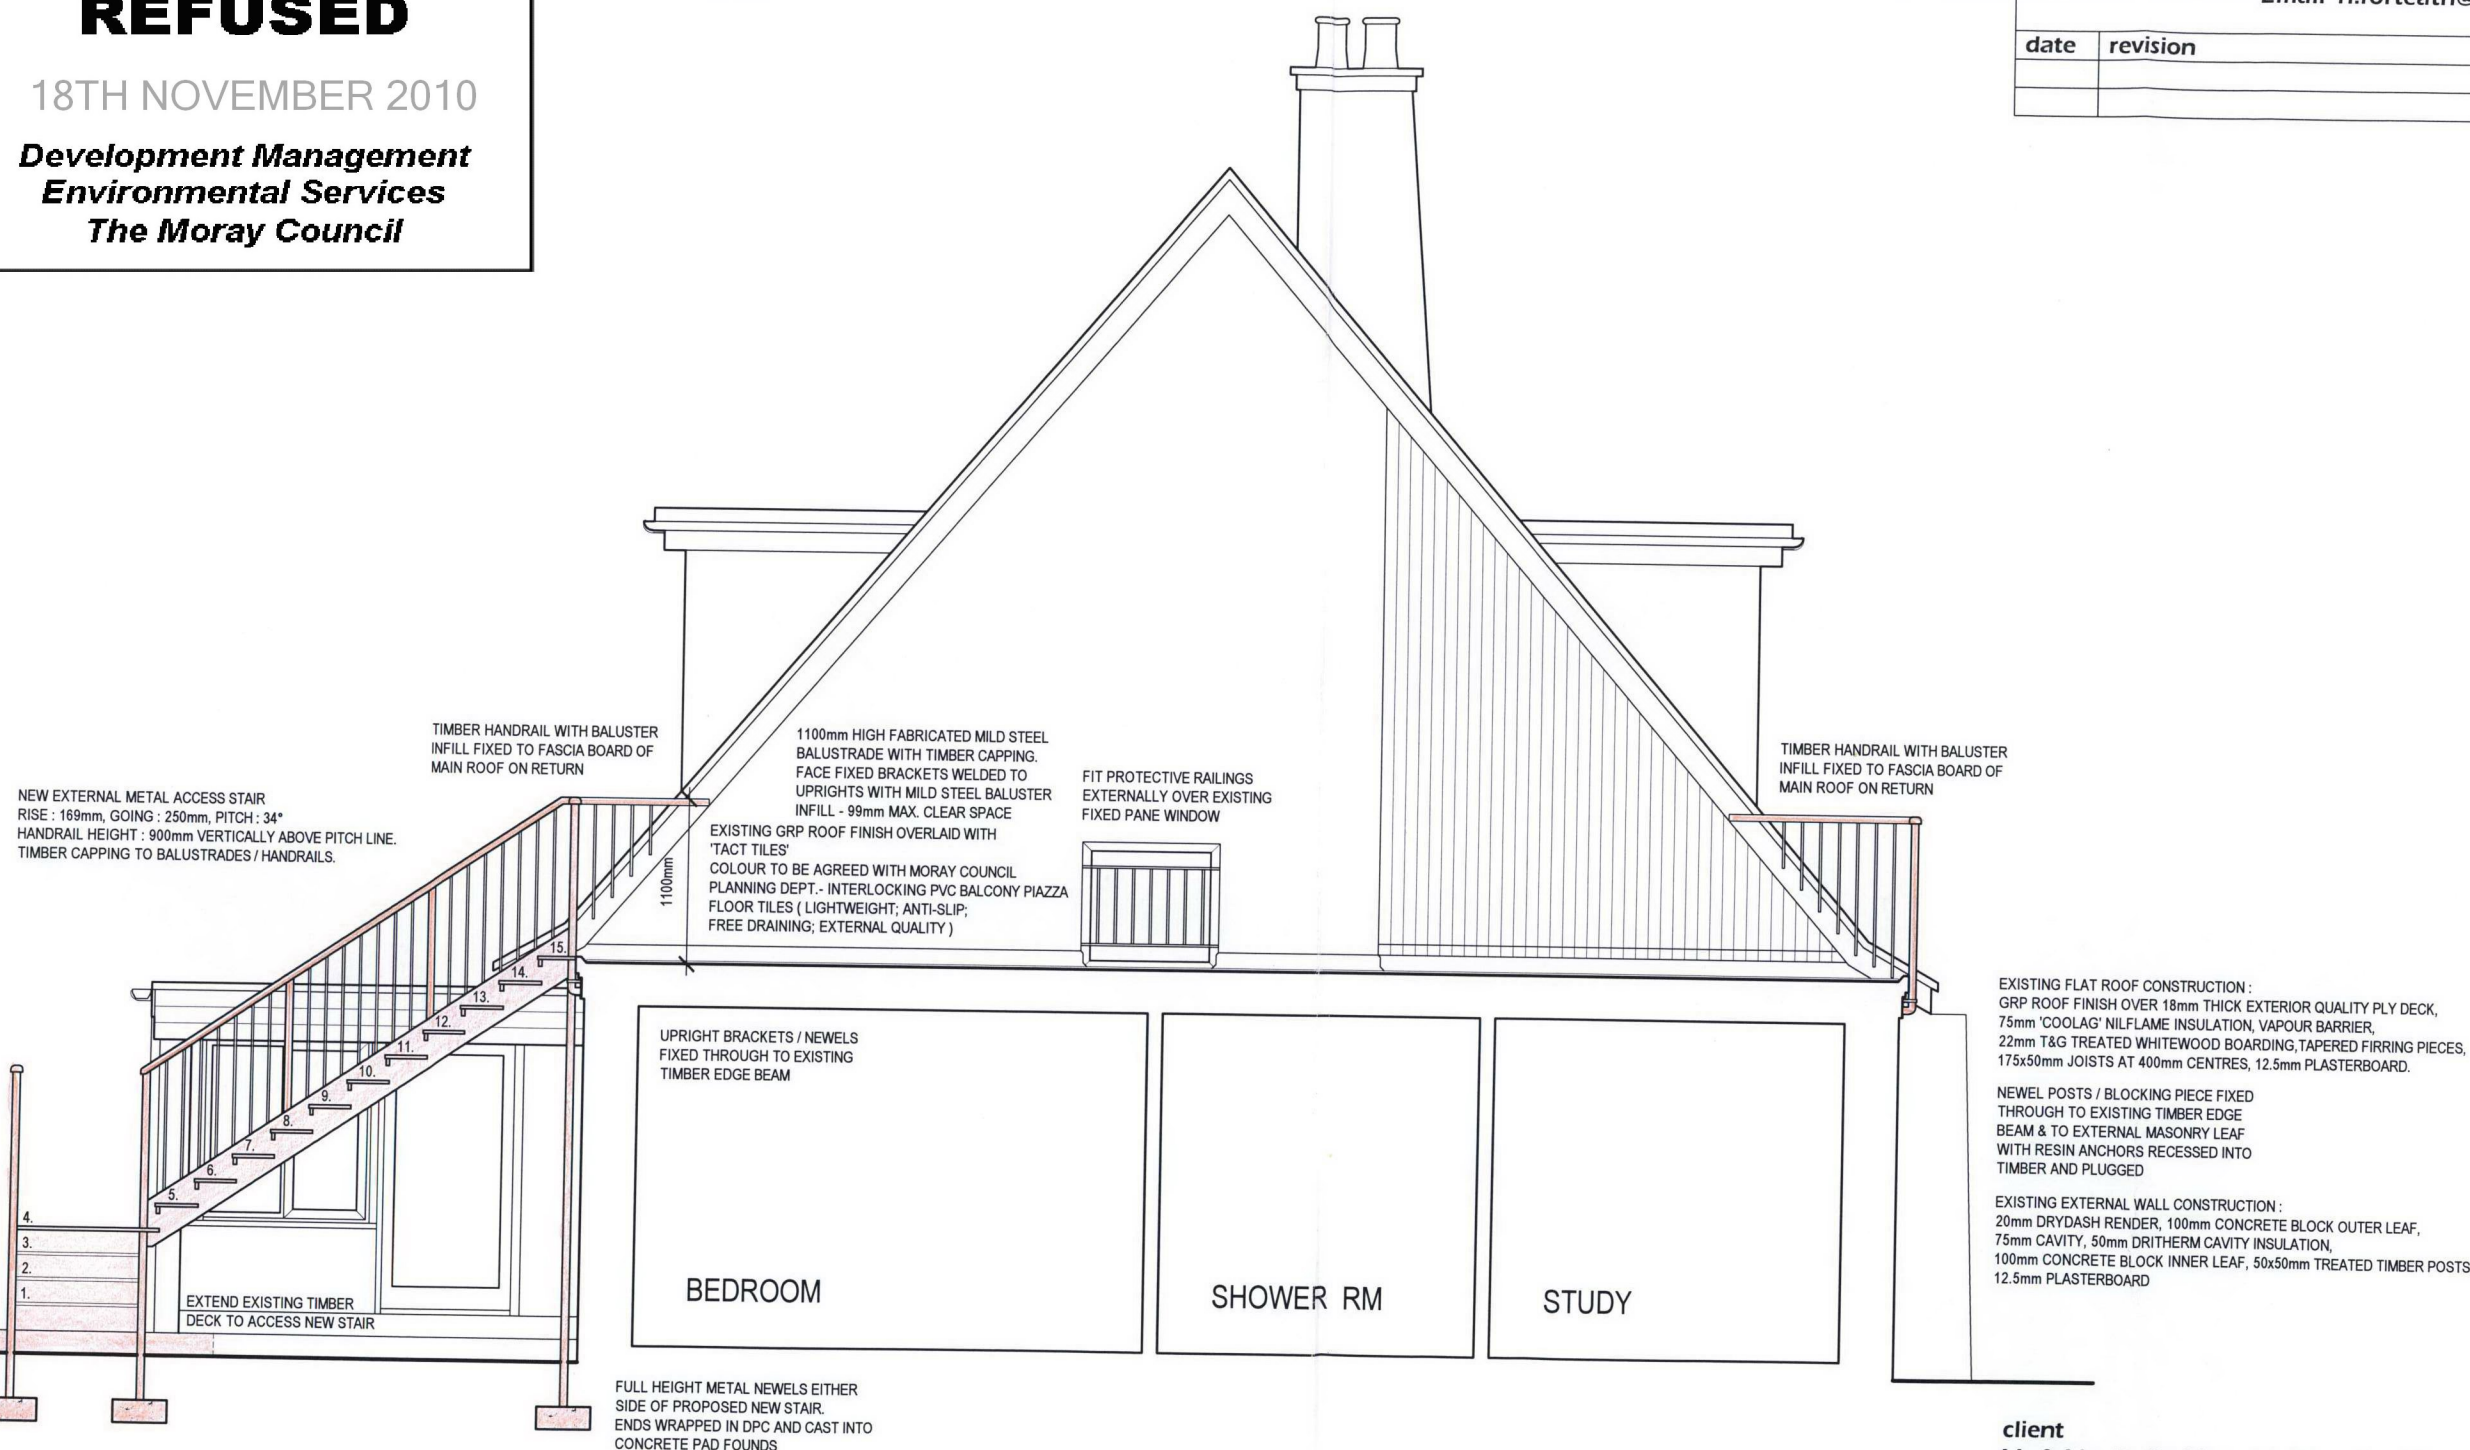

CROSS SECTION A - A scale 1 : 50



client
Mr & Mrs T. Stables, 45, Templand Road, Lhanbryde, Moray IV30 8PP

project
proposed new external access stair to deck over existing flat roof
extension and erection of associated edge balustrading

drawing title

PROPOSALS :
SECTION A - A

scale	date	drawing ref.
1 : 50	August 2010	X / 08 / 02