

Norman Forteath
—○— building design —○—

Old Schoolhouse, Kellas Nr. Elgin IV30 8TS
Tel. 01343 890203 —○— Mob. 0781 8636030
Email n.forteath@btinternet.com

date	revision	number

**Town & Country Planning
(Scotland) Act, 1997
as amended**

REFUSED

18TH NOVEMBER 2010
**Development Management
Environmental Services
The Moray Council**


RECEIVED
30 SEP 2010

client	Mr & Mrs T. Stables, 45, Templand Road, Lhanbryde, Moray IV30 8PP
project	proposed new external access stair to deck over existing flat roof extension and erection of associated edge balustrading

drawing title

PROPOSALS :
ROOF LAYOUT

scale 1 : 50	date August 2010	drawing ref. X / 08 / 04
-----------------	---------------------	-----------------------------

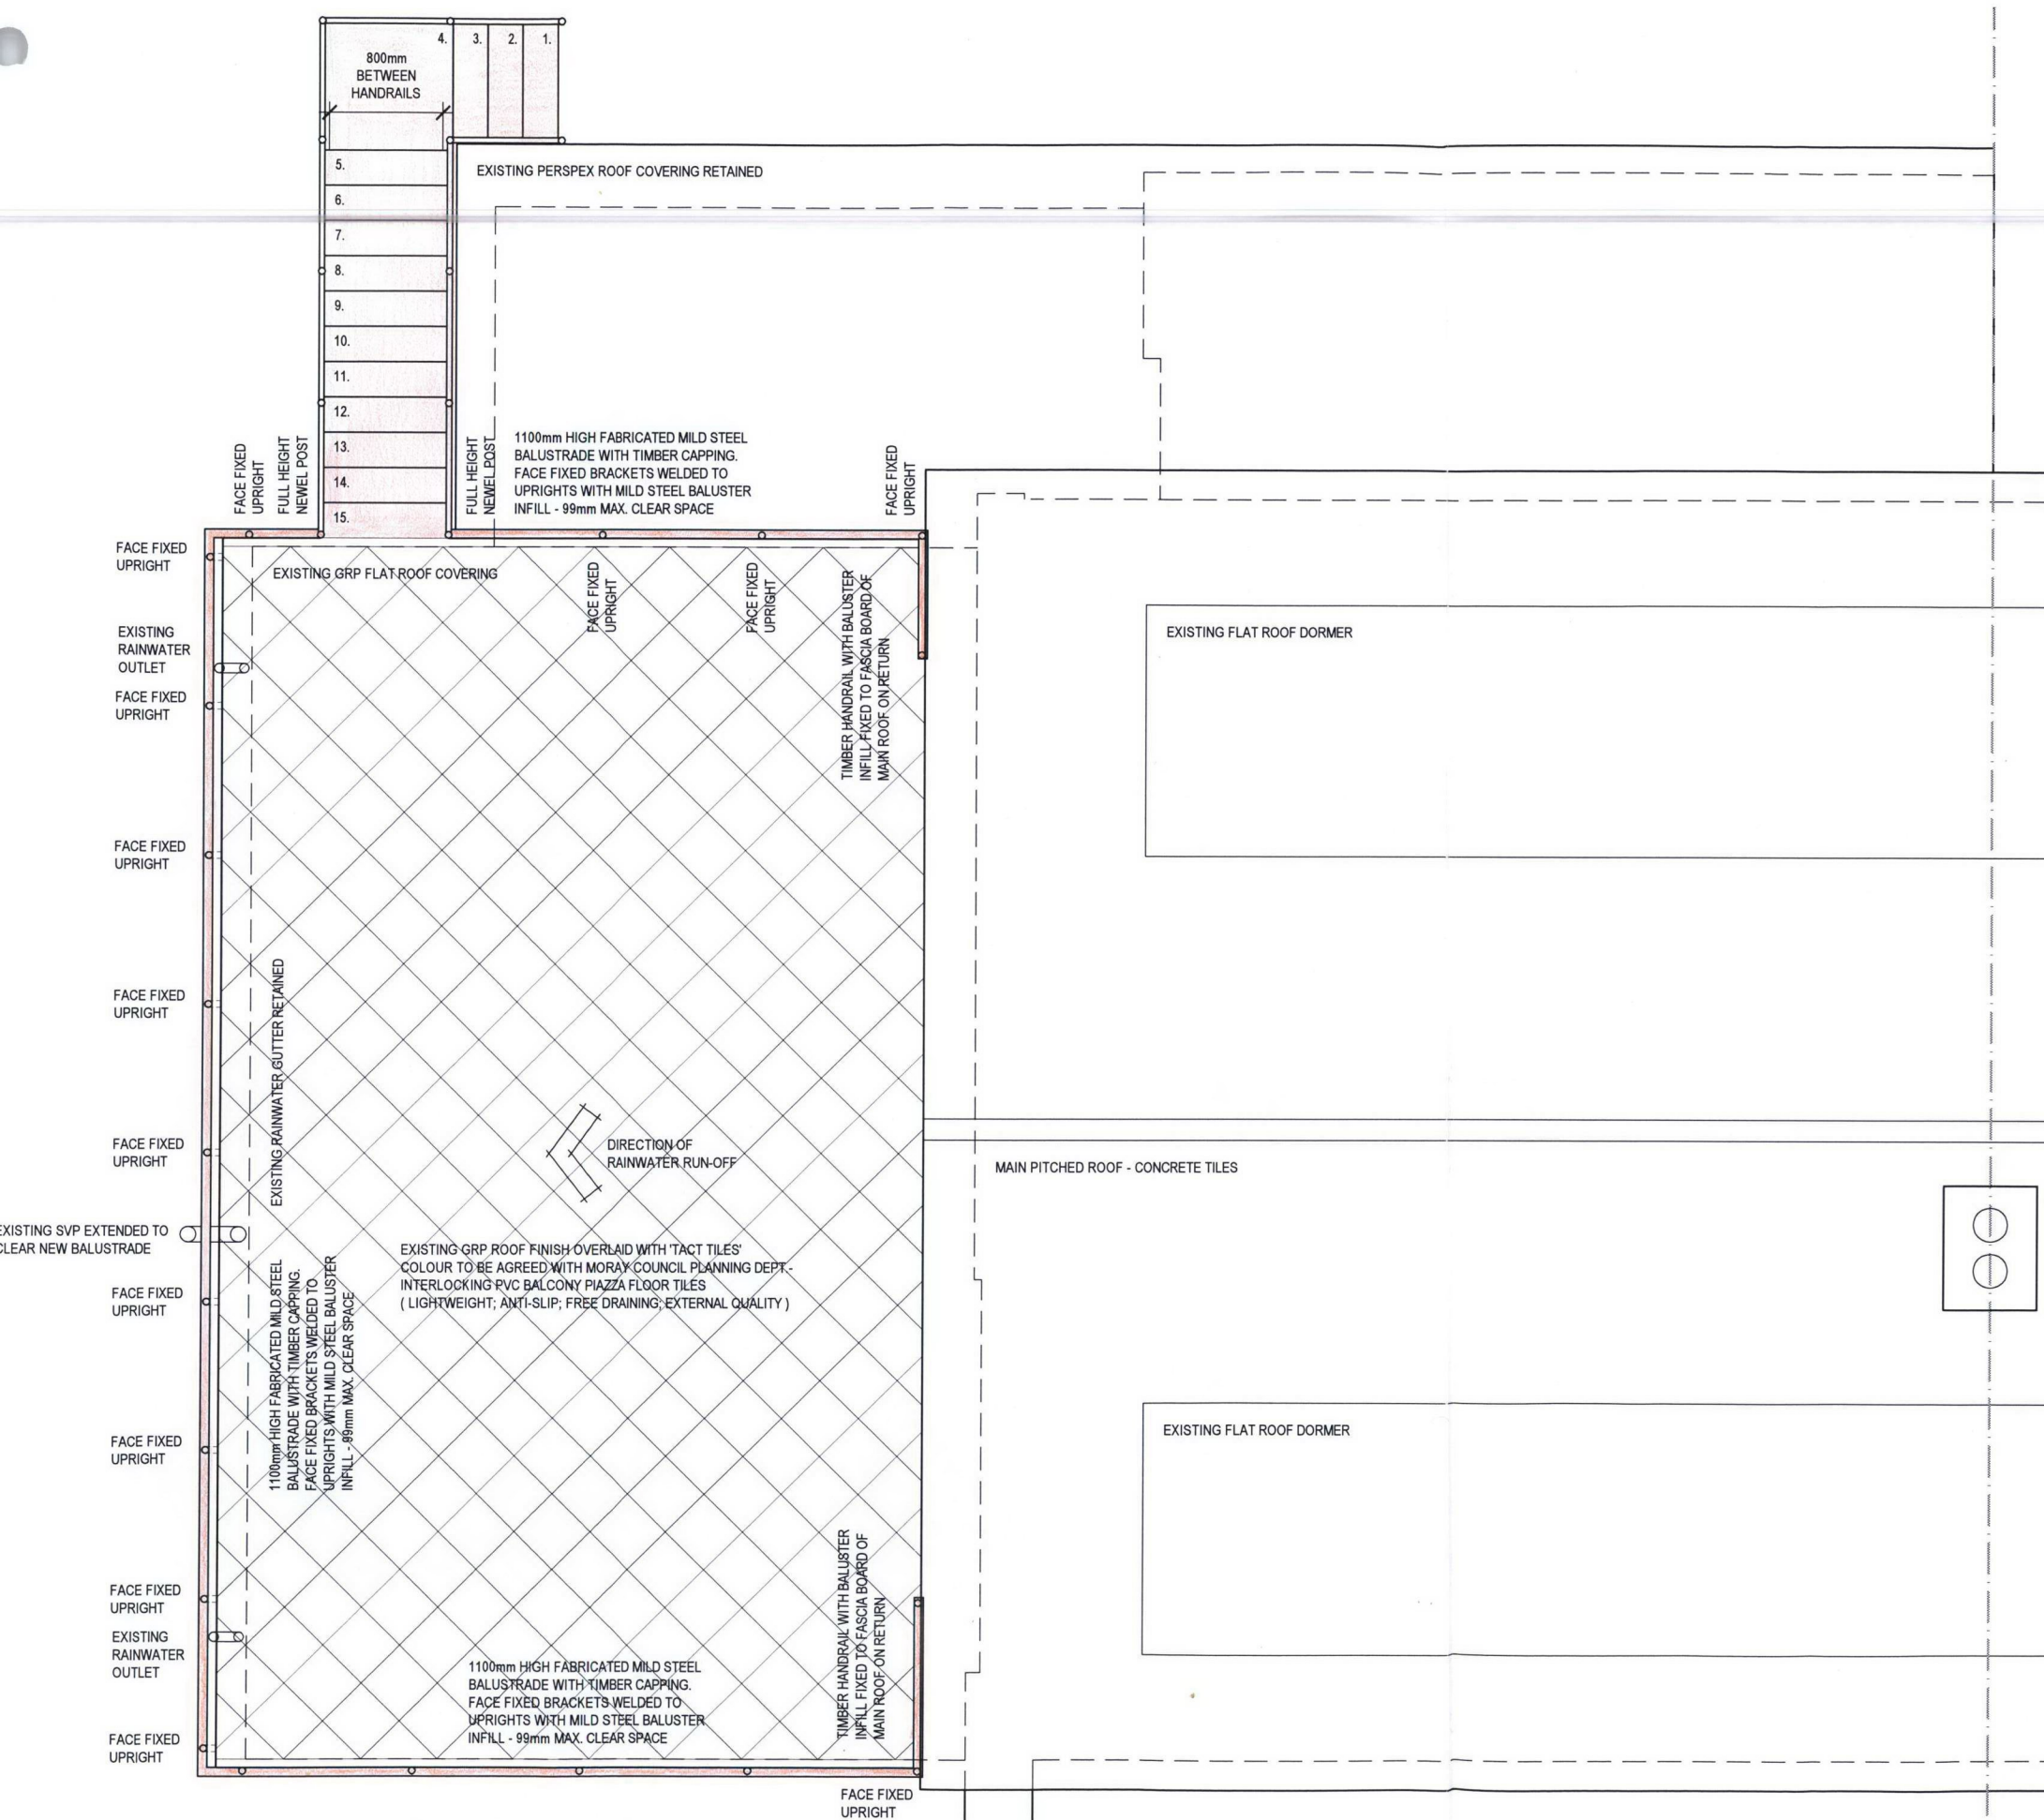

PROPOSED BALUSTRADING / ACCESS STAIR LAYOUT
scale 1 : 50