


DATUM  
15.08  
in middle  
of road.



STOTFIELD ROAD

Existing pedestrian  
access

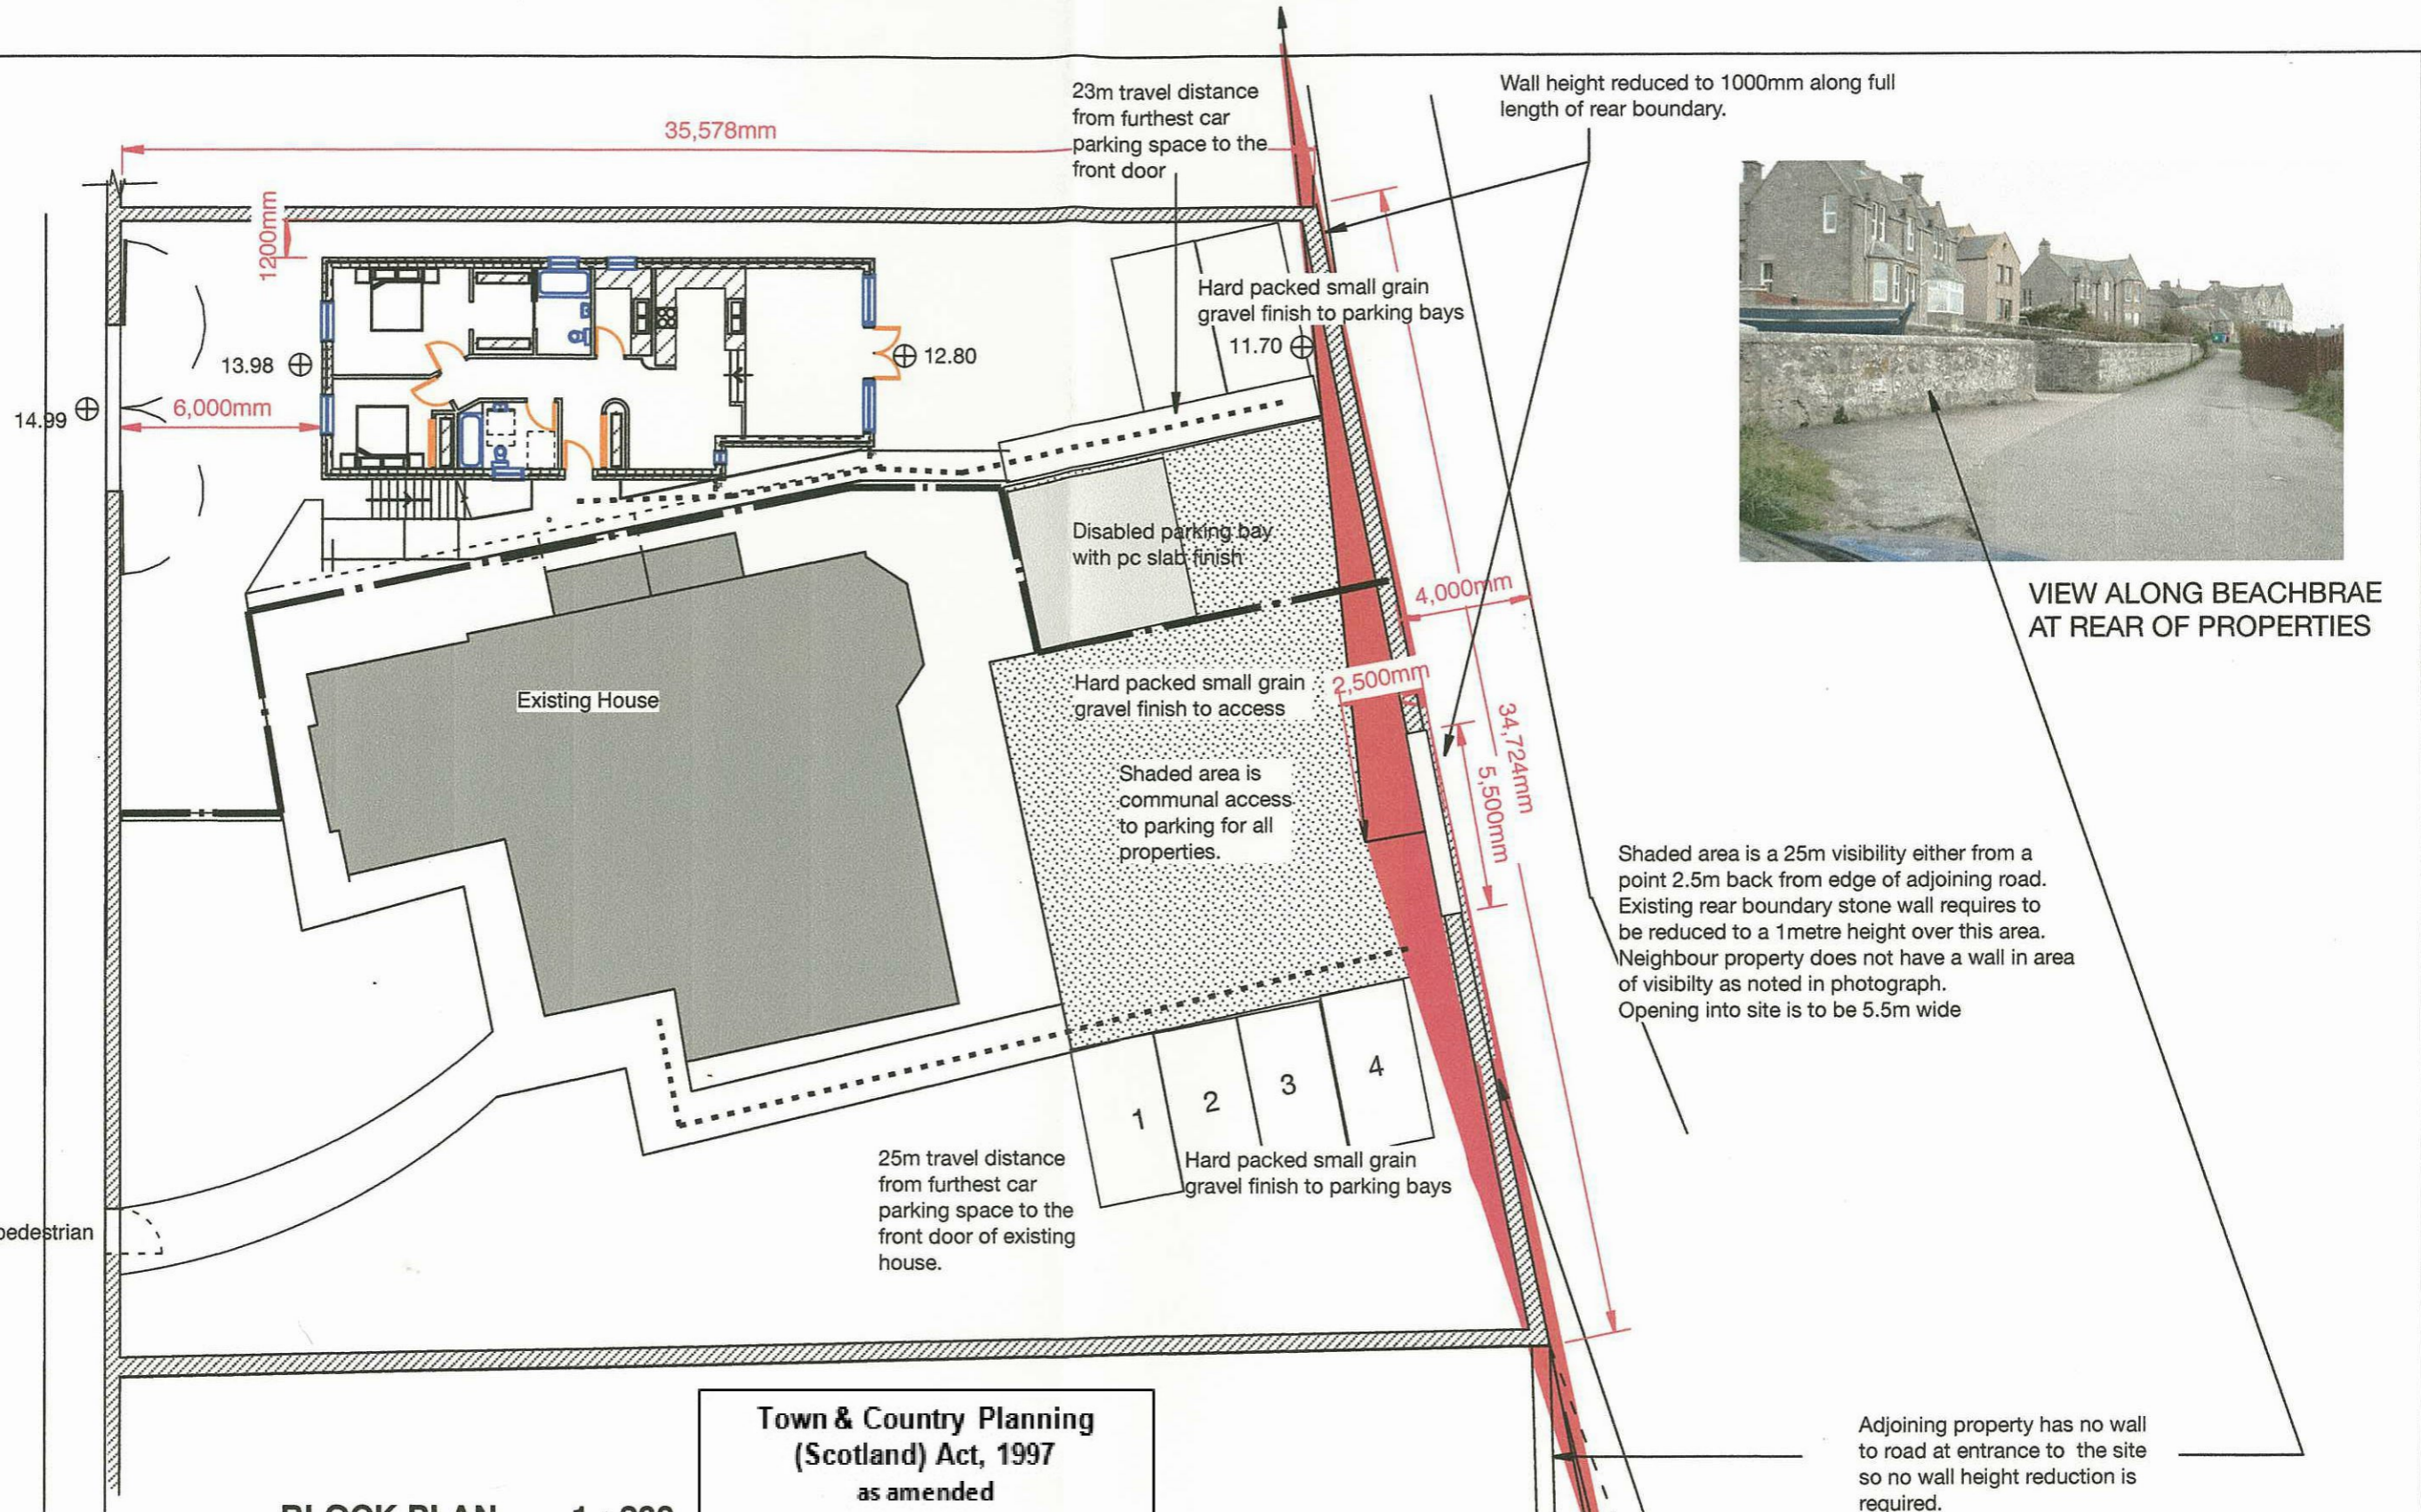

BLOCK PLAN ... 1 : 200

Town & Country Planning  
(Scotland) Act, 1997  
as amended

**REFUSED**

22.05.2012

Development Management  
Environmental Services  
The Moray Council

Client	Mr & Mrs Harris	Project	2 / 2bed flats in grounds of Norland
Title	Block Plan ... parking proposals ...		
Date	02.02.12	Scale	1 ; 200
		Dwg No	A1012.12.07

**Keith Edwards**  
Chartered Architect

1B East Street  
Fochaber.....Moray  
Tel...01343 823910