


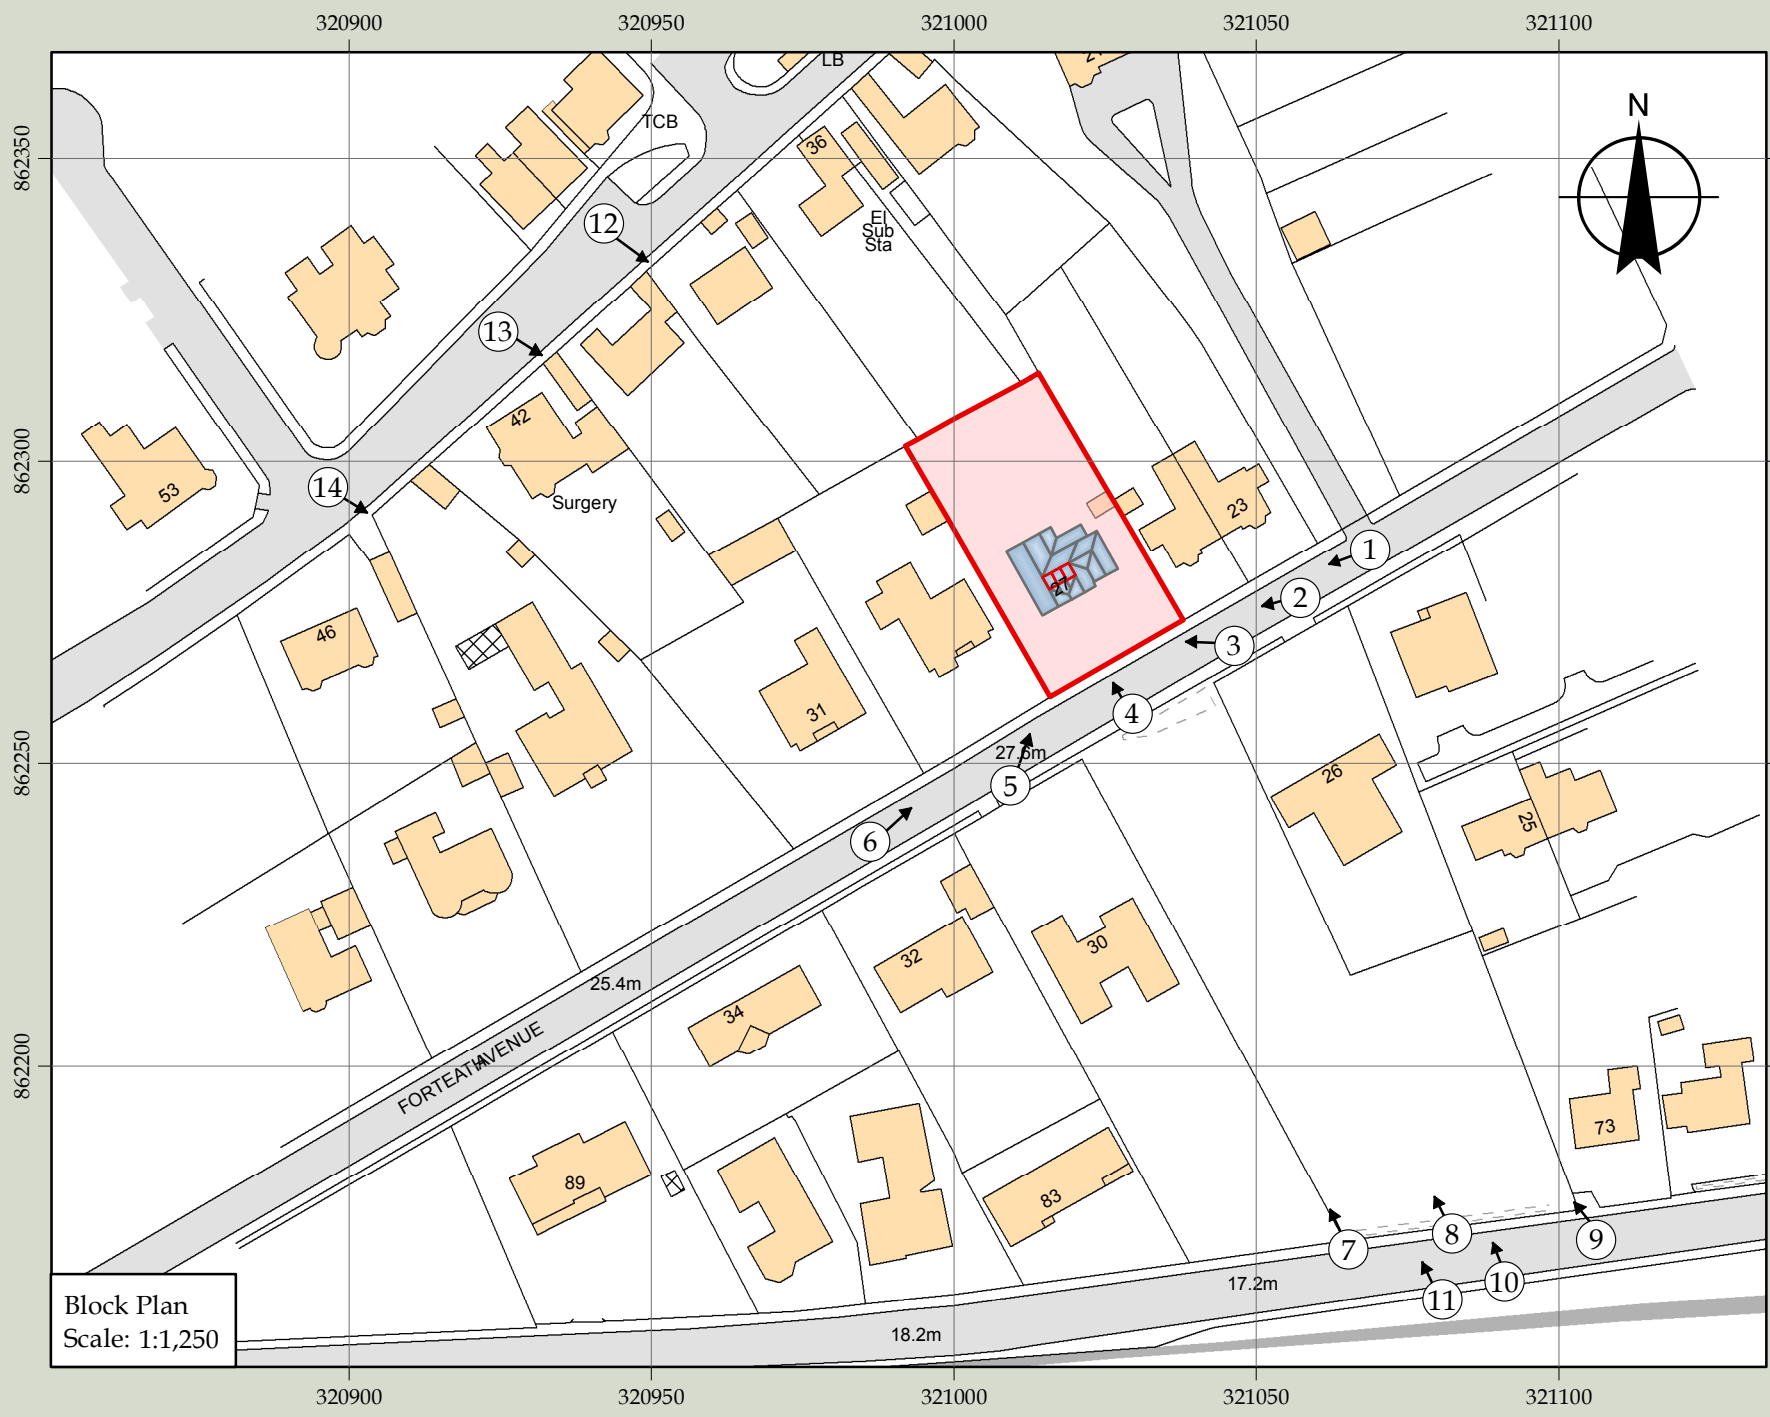

Rev:			
Client:	Mr and Mrs KS Bowl 27 Forteach Avenue, Elgin		
BOWLTS  <i>chartered surveyors</i>		Barnhill, Pluscarden, by Elgin, Moray IV30 8TZ Tel: (01343) 890400 :: Fax: (01343) 890222 Also at Seafield of Raigmore, Inverness IV1 2PA Tel: (01463) 235733 :: Fax: (01463) 235838 email: mail@bowlts.com :: www.bowlts.com	
Title: Proposal for 3 Solar Panels on flat roof AS PROPOSED			
Drawn:	CEC	Scale:	as noted
		Date:	14/09/2012
Chk'd:	SL	Drg No.	0803-GIS-02A
File:Q:\ClientData\KS848\GIS\GSP\PROJECTS\0803_MairfieldSolarPanels_AP_A2_REV A.mxd			
This plan is based upon the Ordnance Survey Map with the sanction of the Controller of H.M. Stationery Office. © Crown Copyright reserved. OS Licence No: 100017943			