
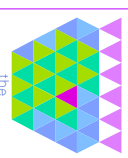


Reproduced by permission of Ordnance Survey on behalf of  
HMSO. © Crown copyright and database right 2012. All rights  
reserved. Ordnance Survey Licence number 100023422.  
**OS GRID REF NJ121685**

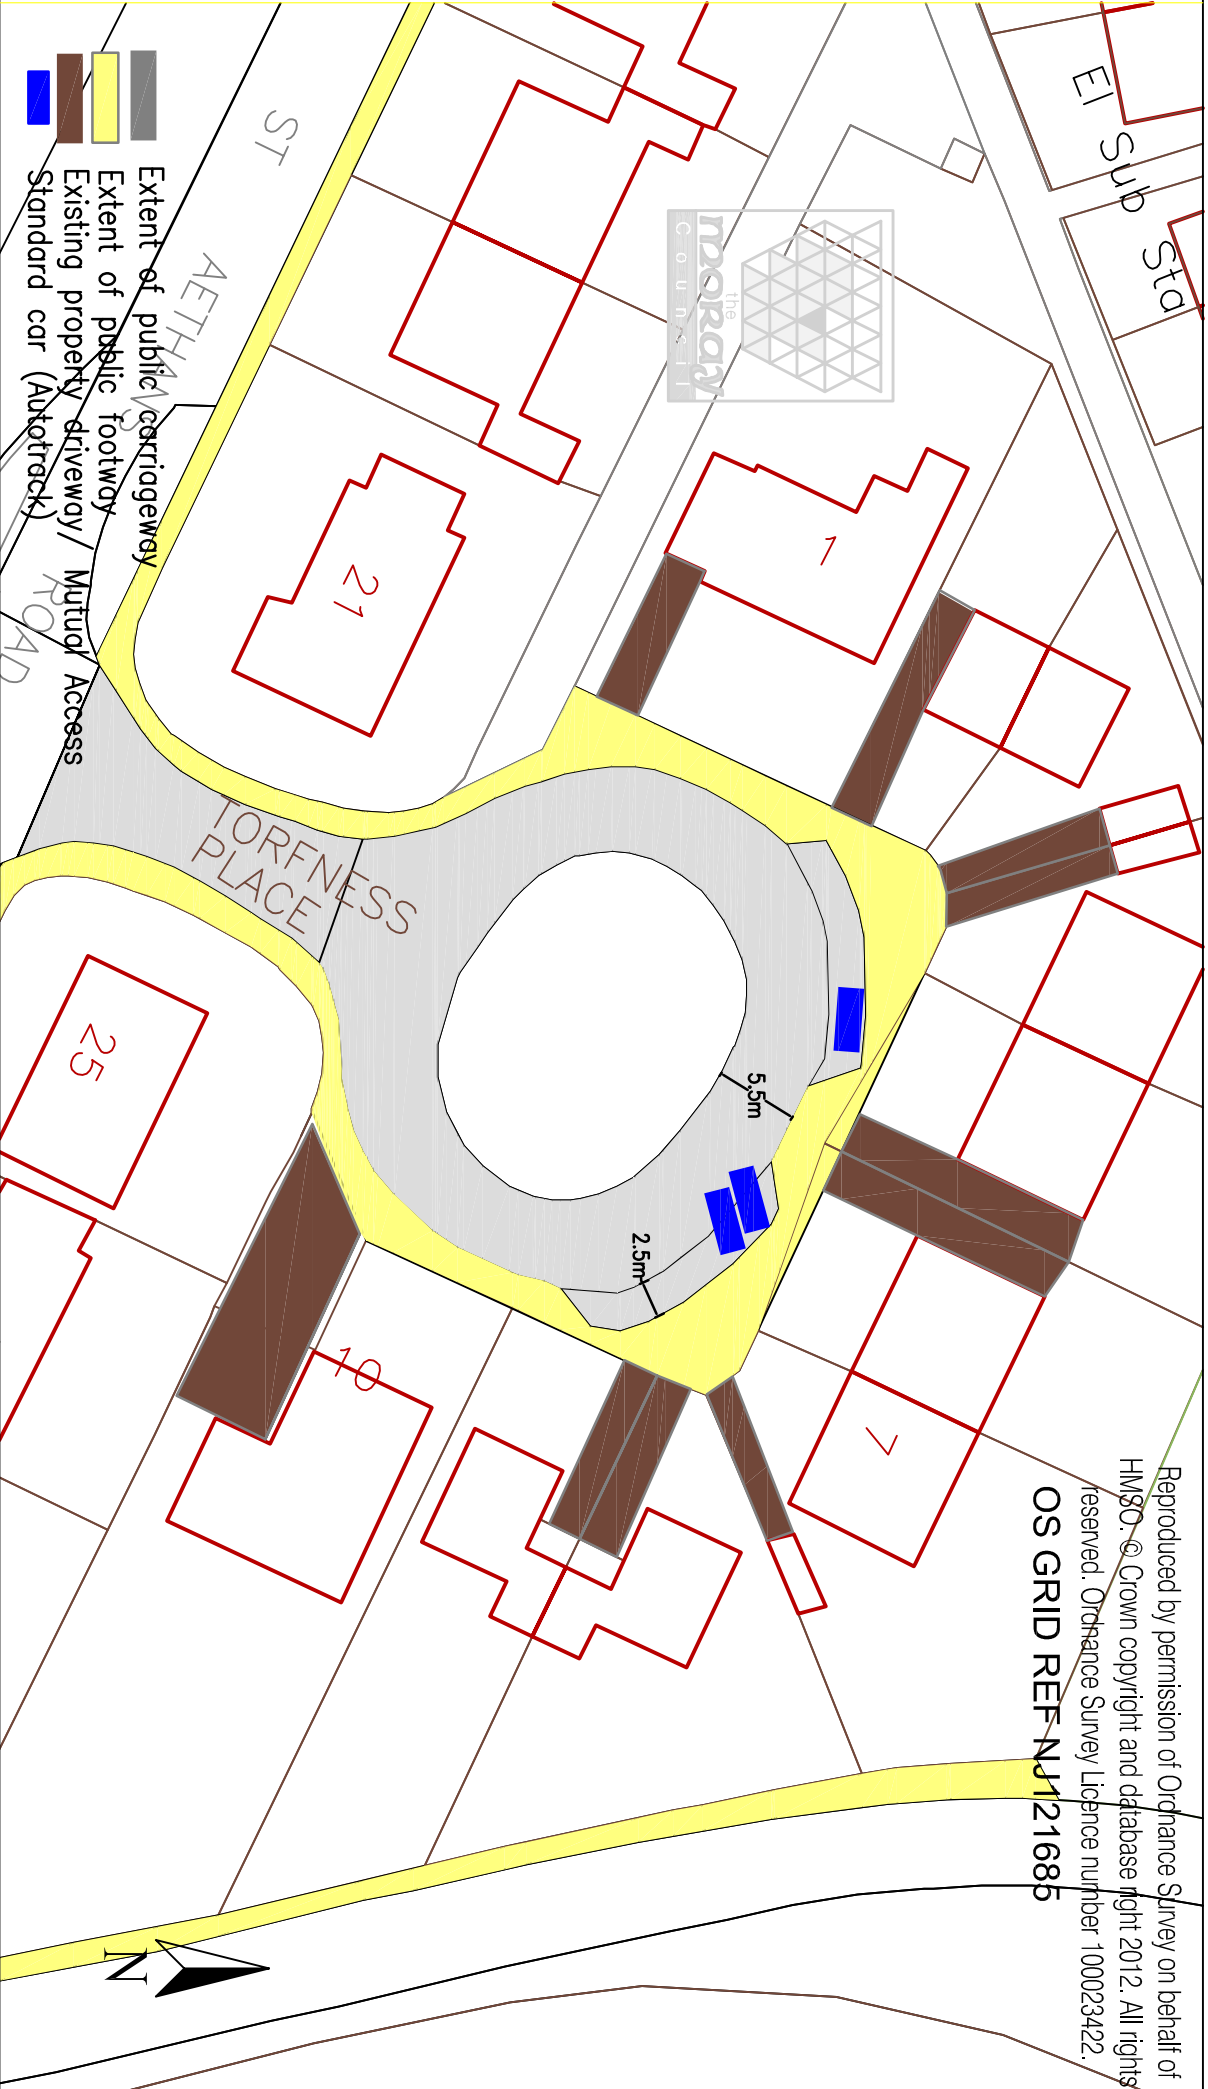

DIRECT SERVICES - TRANSPORTATION

COUNCIL OFFICE

ACADEMY STREET

ELGIN IV30 1LL

the moray COUNCIL

TEL: 01343 562500 FAX: 01343 545628

MORAY COUNCIL. ALL RIGHTS RESERVED

## Torfness Place extent of Public Road and location of private driveways

Drawn: **AC** Checked: — Issued for: —

Scales at A4: **1:500**

Note:

Existing two-way road width = 5.5m  
Existing Lay-by width = 2.5m

LRB Case 070 - TMC 03

Rev: —