

		212 ZELLIG BUILDING THE CUSTARD FACTORY BIRMINGHAM, B9 4AA T: 0121 449 4443 W: www.fineenergy.co.uk	
PROJECT: CLIENT: ADDRESS: SITE / CO-ORD:		Proposed Wind Turbine Installation BACKIES FARM, DESKFORD, MORAYSHIRE CENTRE OF SITE -349800E, 858601N	
DRAWN BY: RJ		SCALE: N.T.S.	DATE: 22/11/2012
TITLE: COMPARITIVE ELEVATIONS 1			DWG NO: COM.ELEV1
REV	DATE	BY	REASON

Adult male - 1.8m

4x4 car - 2m

Tractor - 3m

Double Becker Bus - 5m

2-storey house - 8m


Communications mast - 25m

Evoco 10 (15m tower) - 19m o/a

ENDURANCE E-3120 50kw (25m HUB) 35m TO TIP max.

VESTAS V29 225Kw (32m tower) - 46.5m o/a

Typical onshore windfarm turbine (1.5mW) 70m tower - 110m o/a

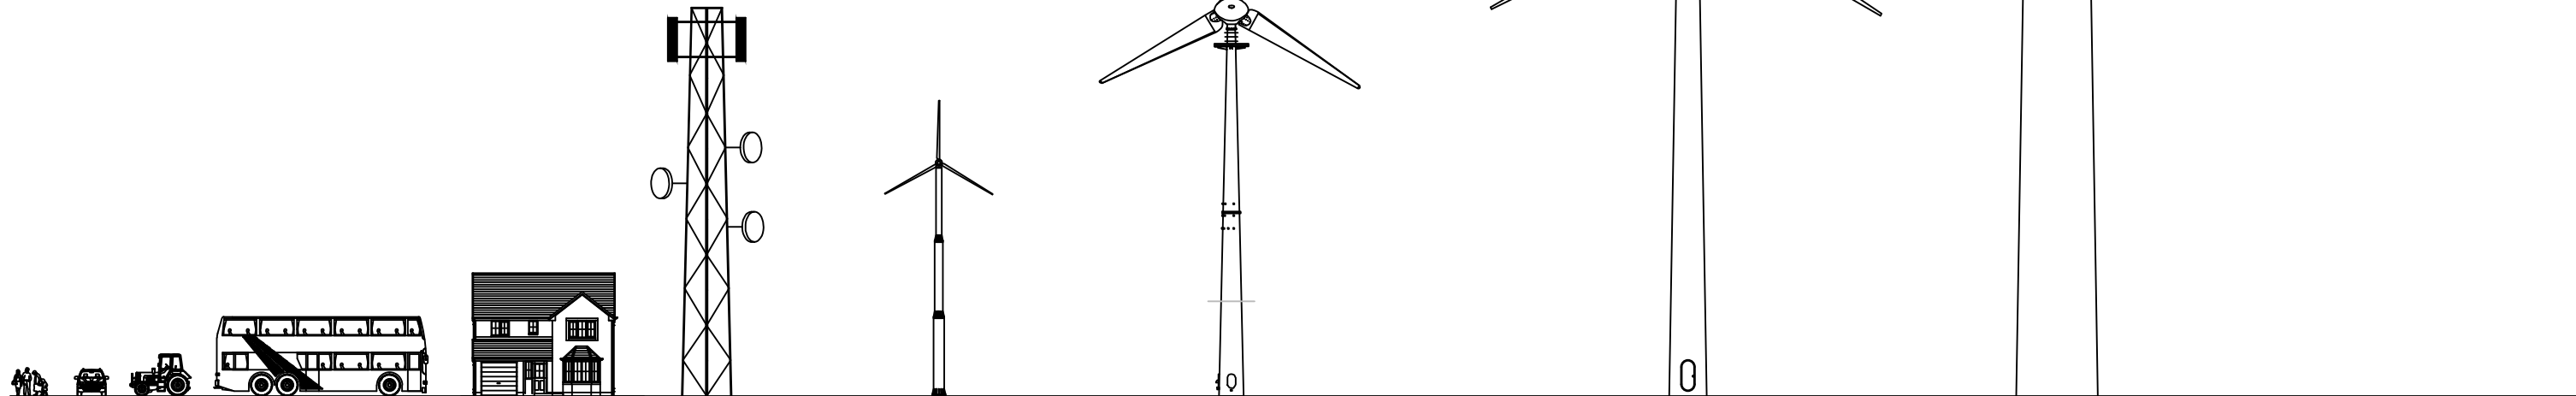

COMPARITVE TURBINE ELEVATION DRAWING (not to scale)