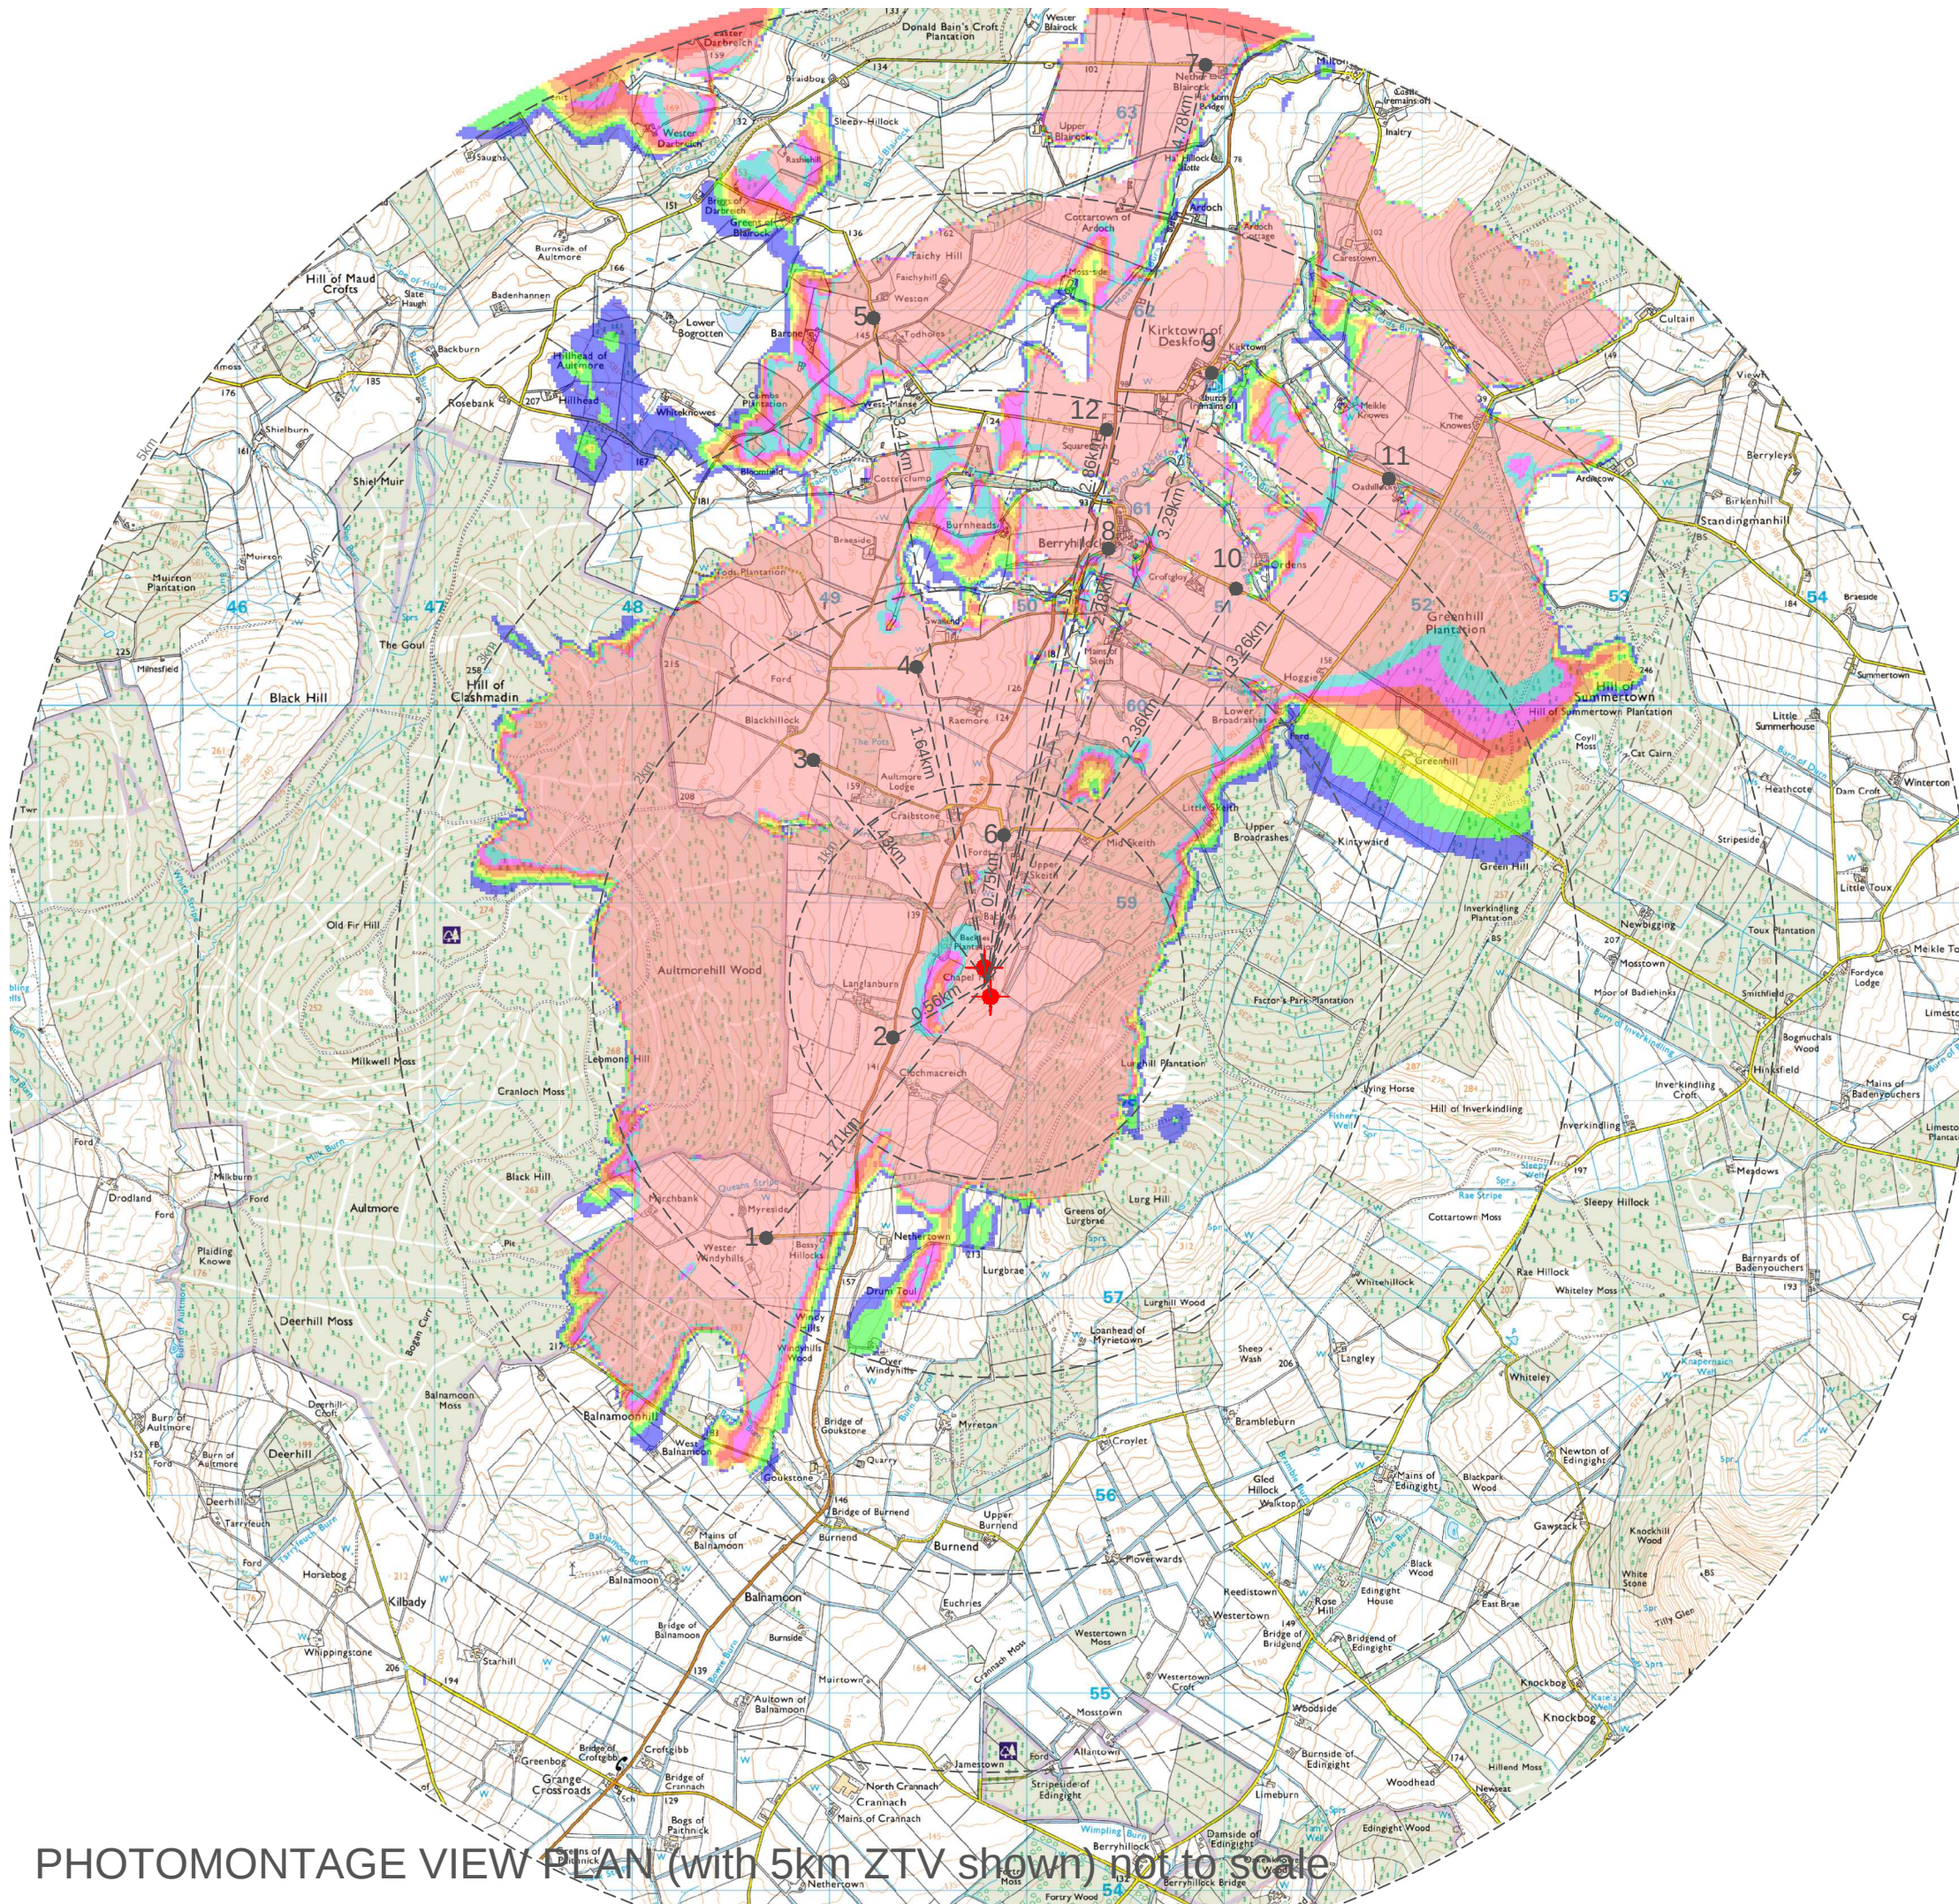


REV	DATE	BY	REASON
 212 ZELLIG BUILDING THE CUSTARD FACTORY BIRMINGHAM, B9 4AA T: 0121 449 4443 W: www.fineenergy.co.uk			
PROJECT:		Proposed Wind Turbine Installation	
CLIENT:		BACKIES FARM, DESKFORD, MORAYSHIRE	
ADDRESS:		CENTRE OF SITE -349800E, 858601N	
SITE / CO-ORD:			
DRAWN BY: RJ		SCALE: N.T.S.	DATE: 22/11/2012
TITLE: MONTAGE VIEWS & 5km ZTV		DWG NO: PMV01-ZTV	