


CUMULATIVE IMPACT ASSESSMENT ZTV 4 - AULTMORE FOREST WIND FARM (pending)

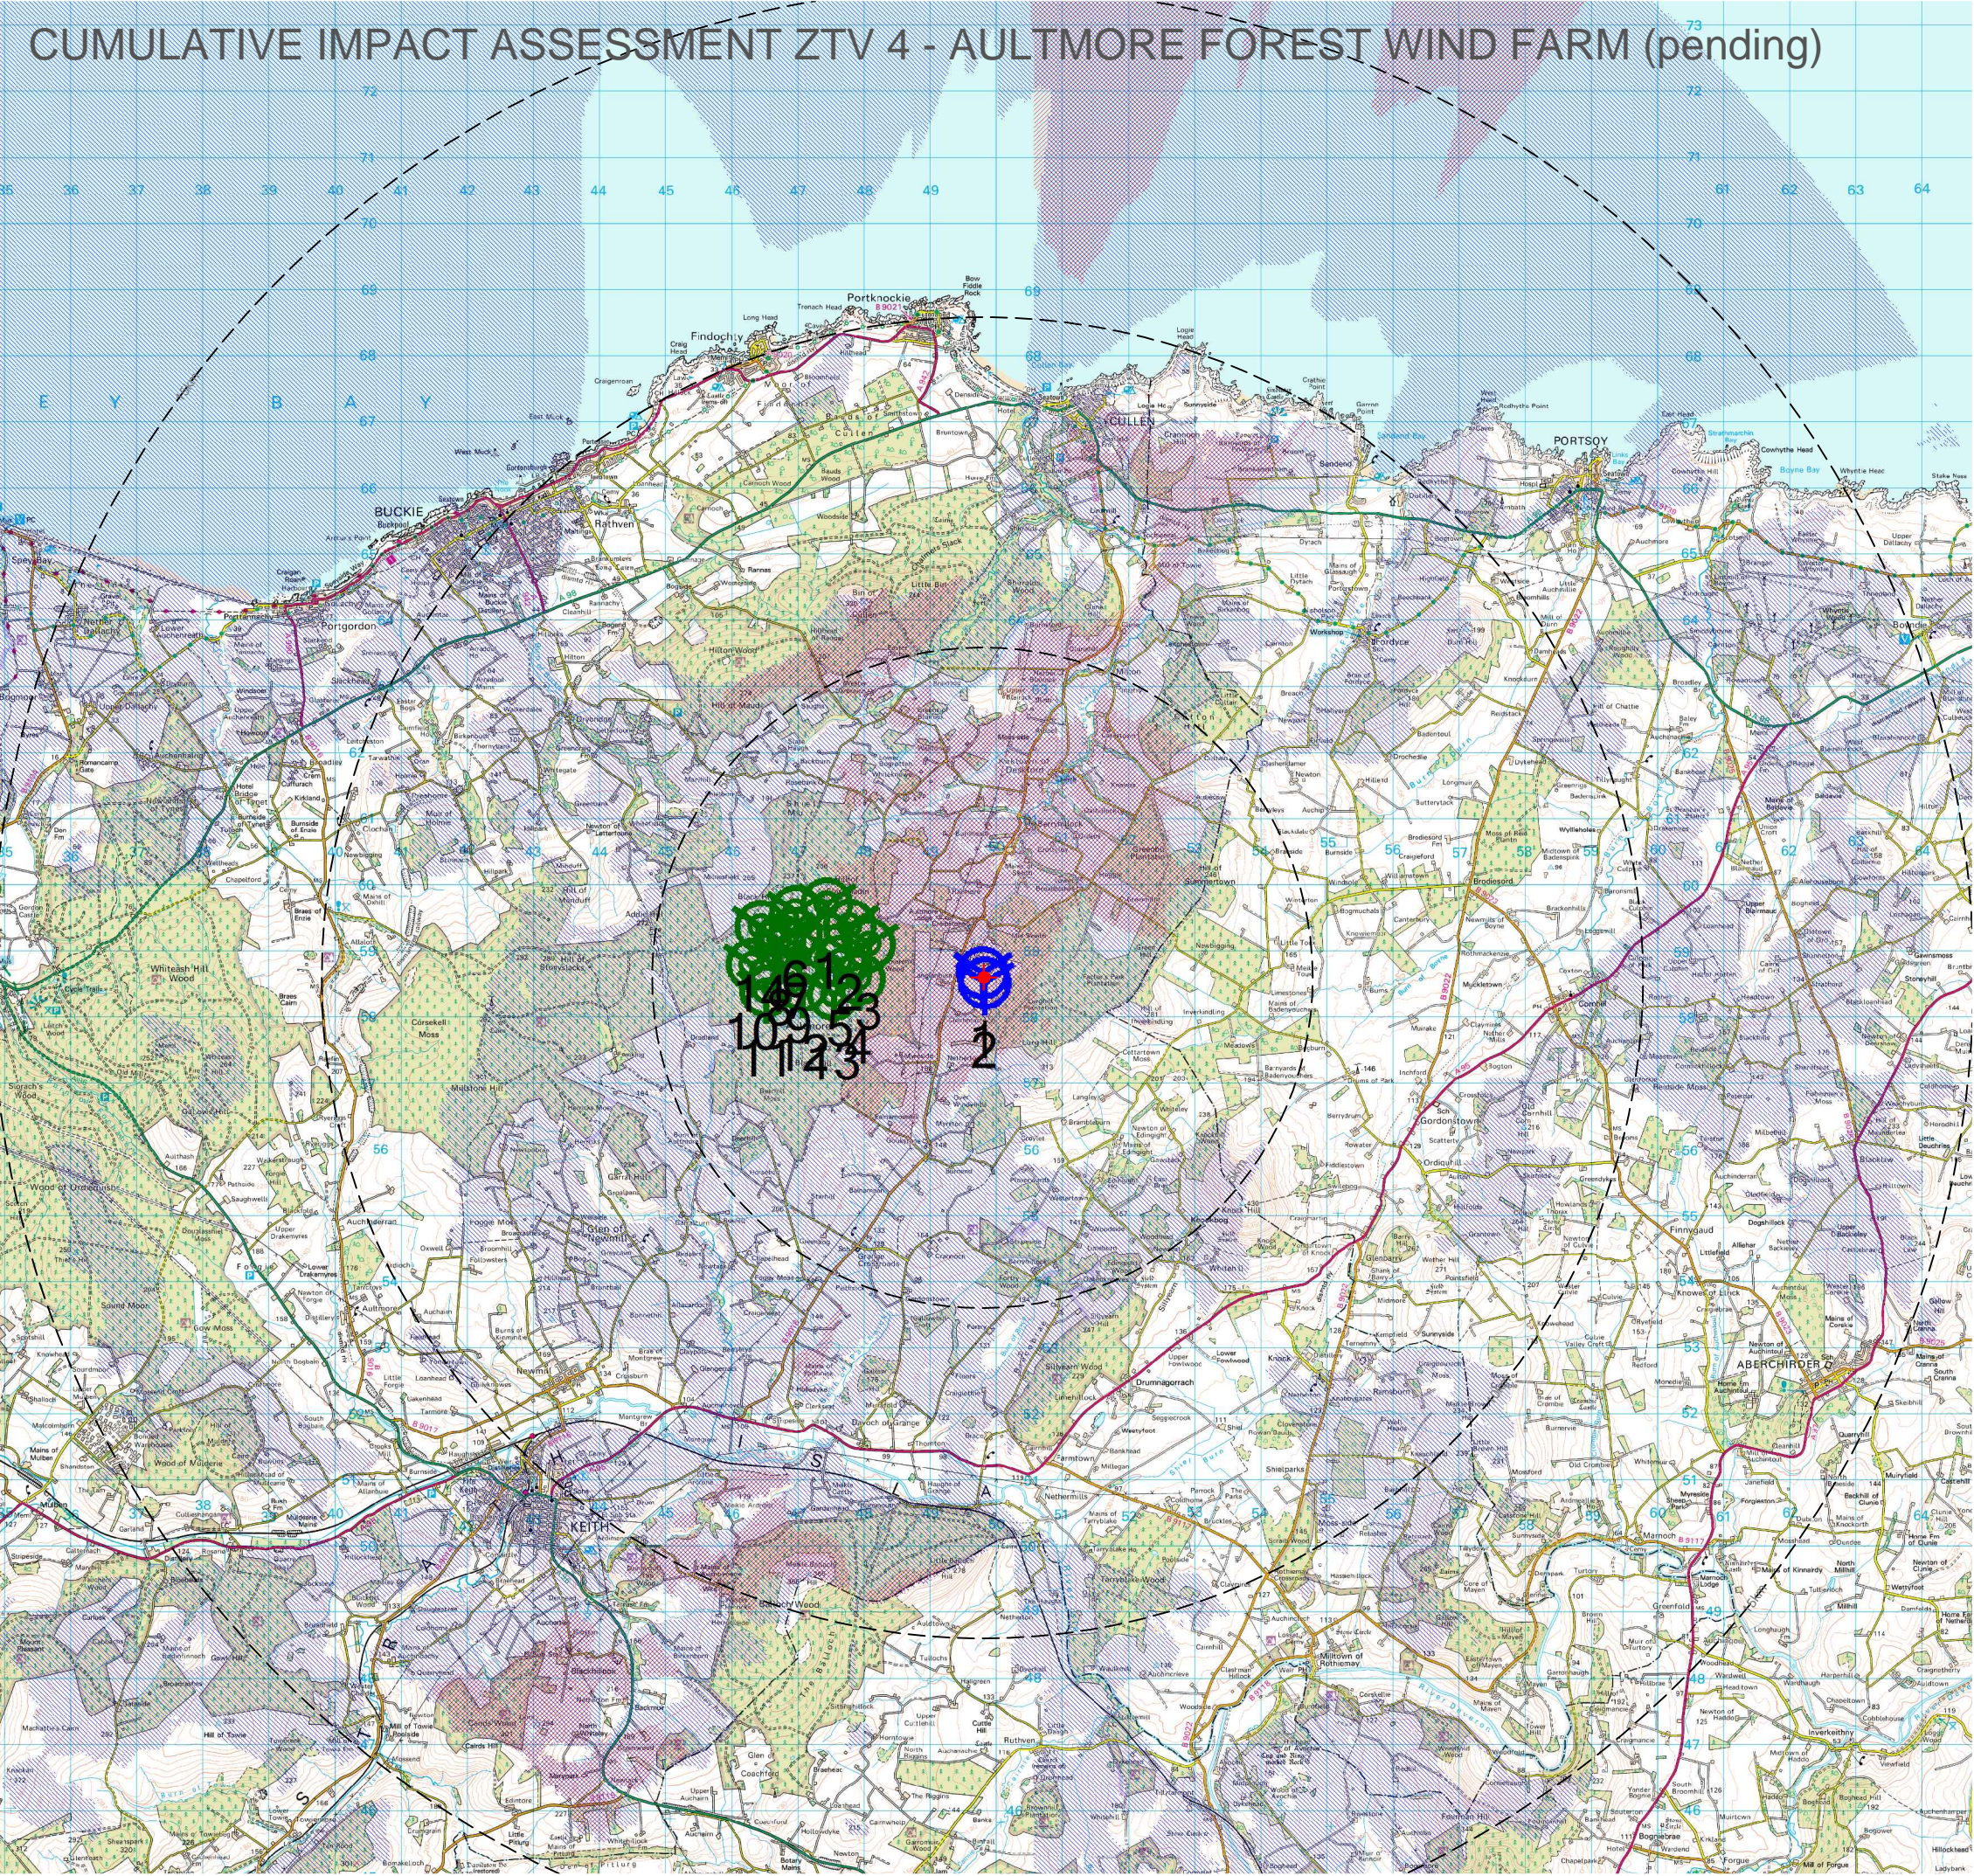


CUMULATIVE ZONE OF THEORETICAL VIEW
for Proposed Wind Turbine Installation


SCALE 1:100000

GENERATED WITH OS 50m PROFILE (TOPOGRAPHY ONLY)
INFORMATION, A 35m ROTOR TIP HEIGHT (APPLICATION SITE), A
110m ROTOR TIP HEIGHT (REFERENCED CUMULATIVE SITE) AND
A 2m RECEIVER HEIGHT.

NOTE: CURVATURE OF THE EARTH AND LIGHT REFLECTION IS
TAKEN INTO ACCOUNT.

- Both Application & Cumulative Impact Site in View
- Cumulative Impact Site in View only
- Application Site in View only

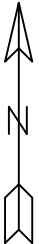

REV	DATE	BY	REASON
			212 ZELLIG BUILDING THE CUSTARD FACTORY BIRMINGHAM, B9 4AA T: 0121 449 4443 W: www.fineenergy.co.uk
PROJECT: CLIENT: ADDRESS: SITE / CO-ORD:			Proposed Wind Turbine Installation BACKIES FARM, DESKORD, MORAYSHIRE CENTRE OF SITE -349800E, 858601N
DRAWN BY: RJ		SCALE: 1:100000	DATE: 22/11/2012
TITLE: CUMULATIVE ZTV PLAN 4			DWG NO: CIS.ZTV04