


NOTES:
1. THIS DRAWING NOT TO BE SCALED, FIGURED DIMENSIONS ONLY TO BE TAKEN.
2. SHOULD ANY DISCREPANCIES BE FOUND WITH THIS DRAWING, PLEASE INFORM THIS OFFICE.
3. COPYRIGHT OF THIS DRAWING IS OWNED BY JM ARCHITECTS.


STRUCTURAL INFORMATION INDICATIVE ONLY. TO BE CONFIRMED BY STRUCTURAL ENGINEER.
REFER TO STRUCTURAL ENGINEER'S DRAWINGS FOR LOCATIONS OF BRACING & WINDPOSTS.

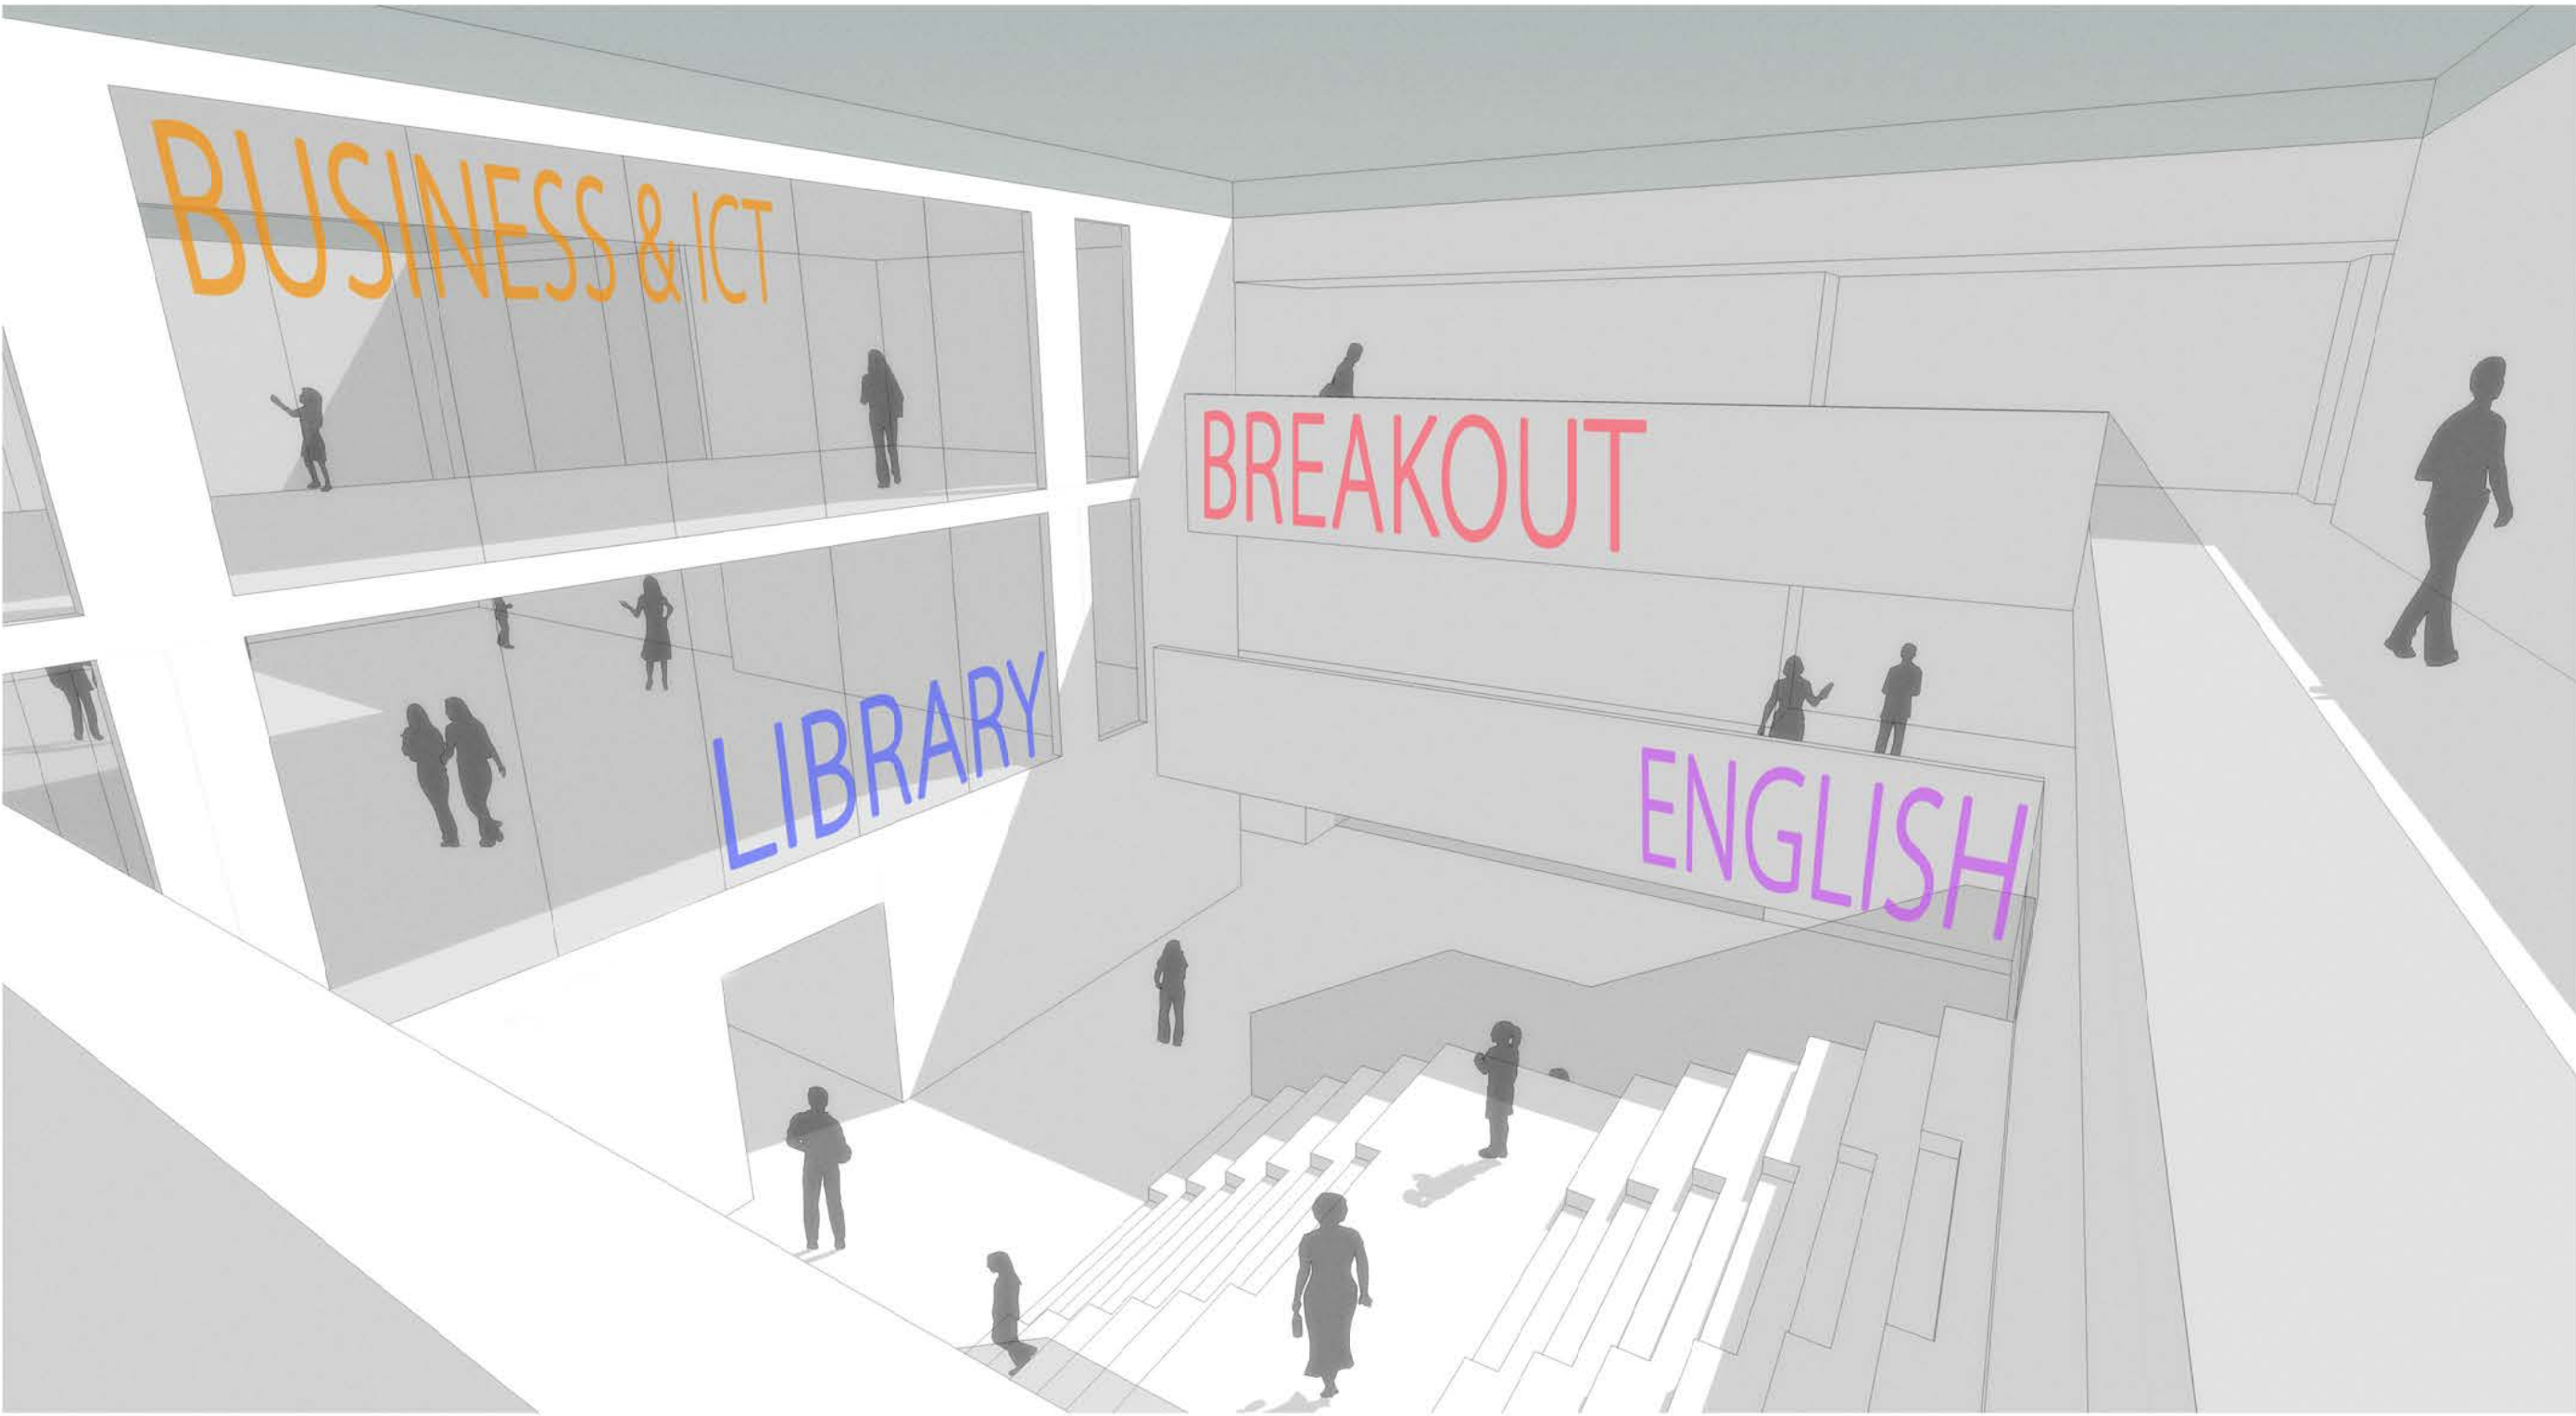


1. CENTRAL ATRIUM VIEW LOOKING DOWN FROM SCIENCE




2. LIBRARY VIEW LOOKING THROUGH TO THE CENTRAL ATRIUM

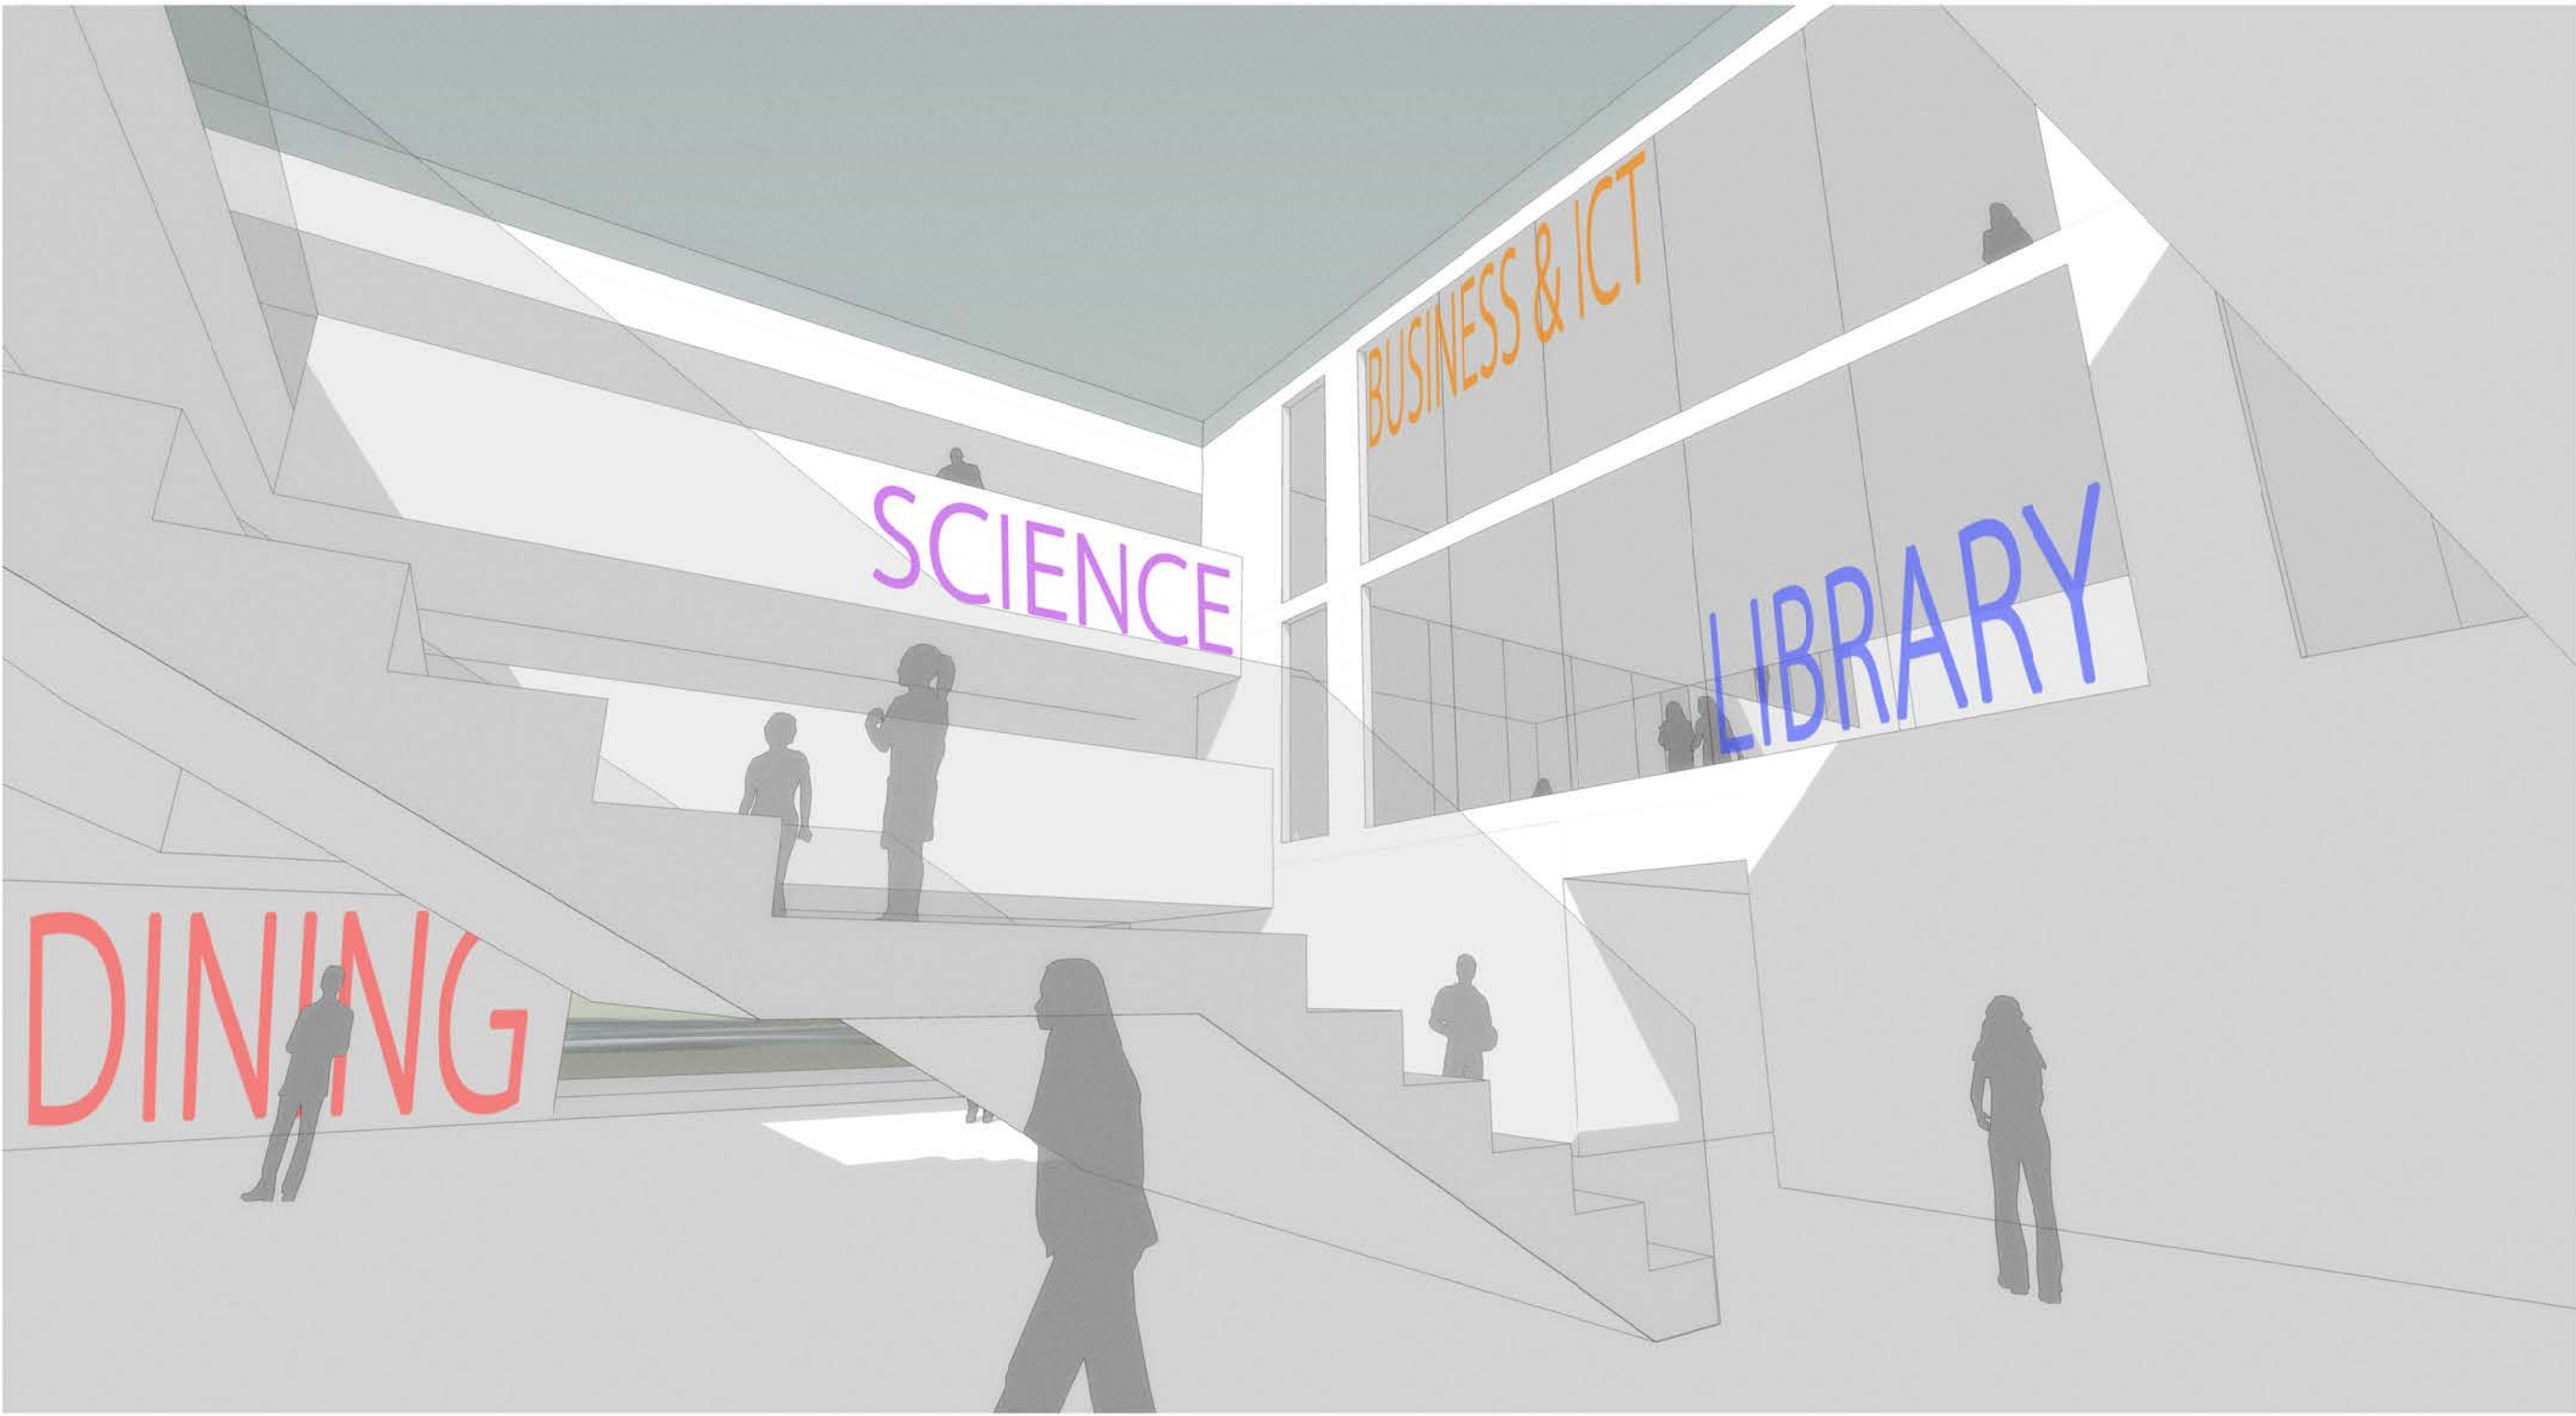


3. CENTRAL ATRIUM VIEW LOOKING UP PAST STAIR TO LIBRARY AND BUSINESS & ICT

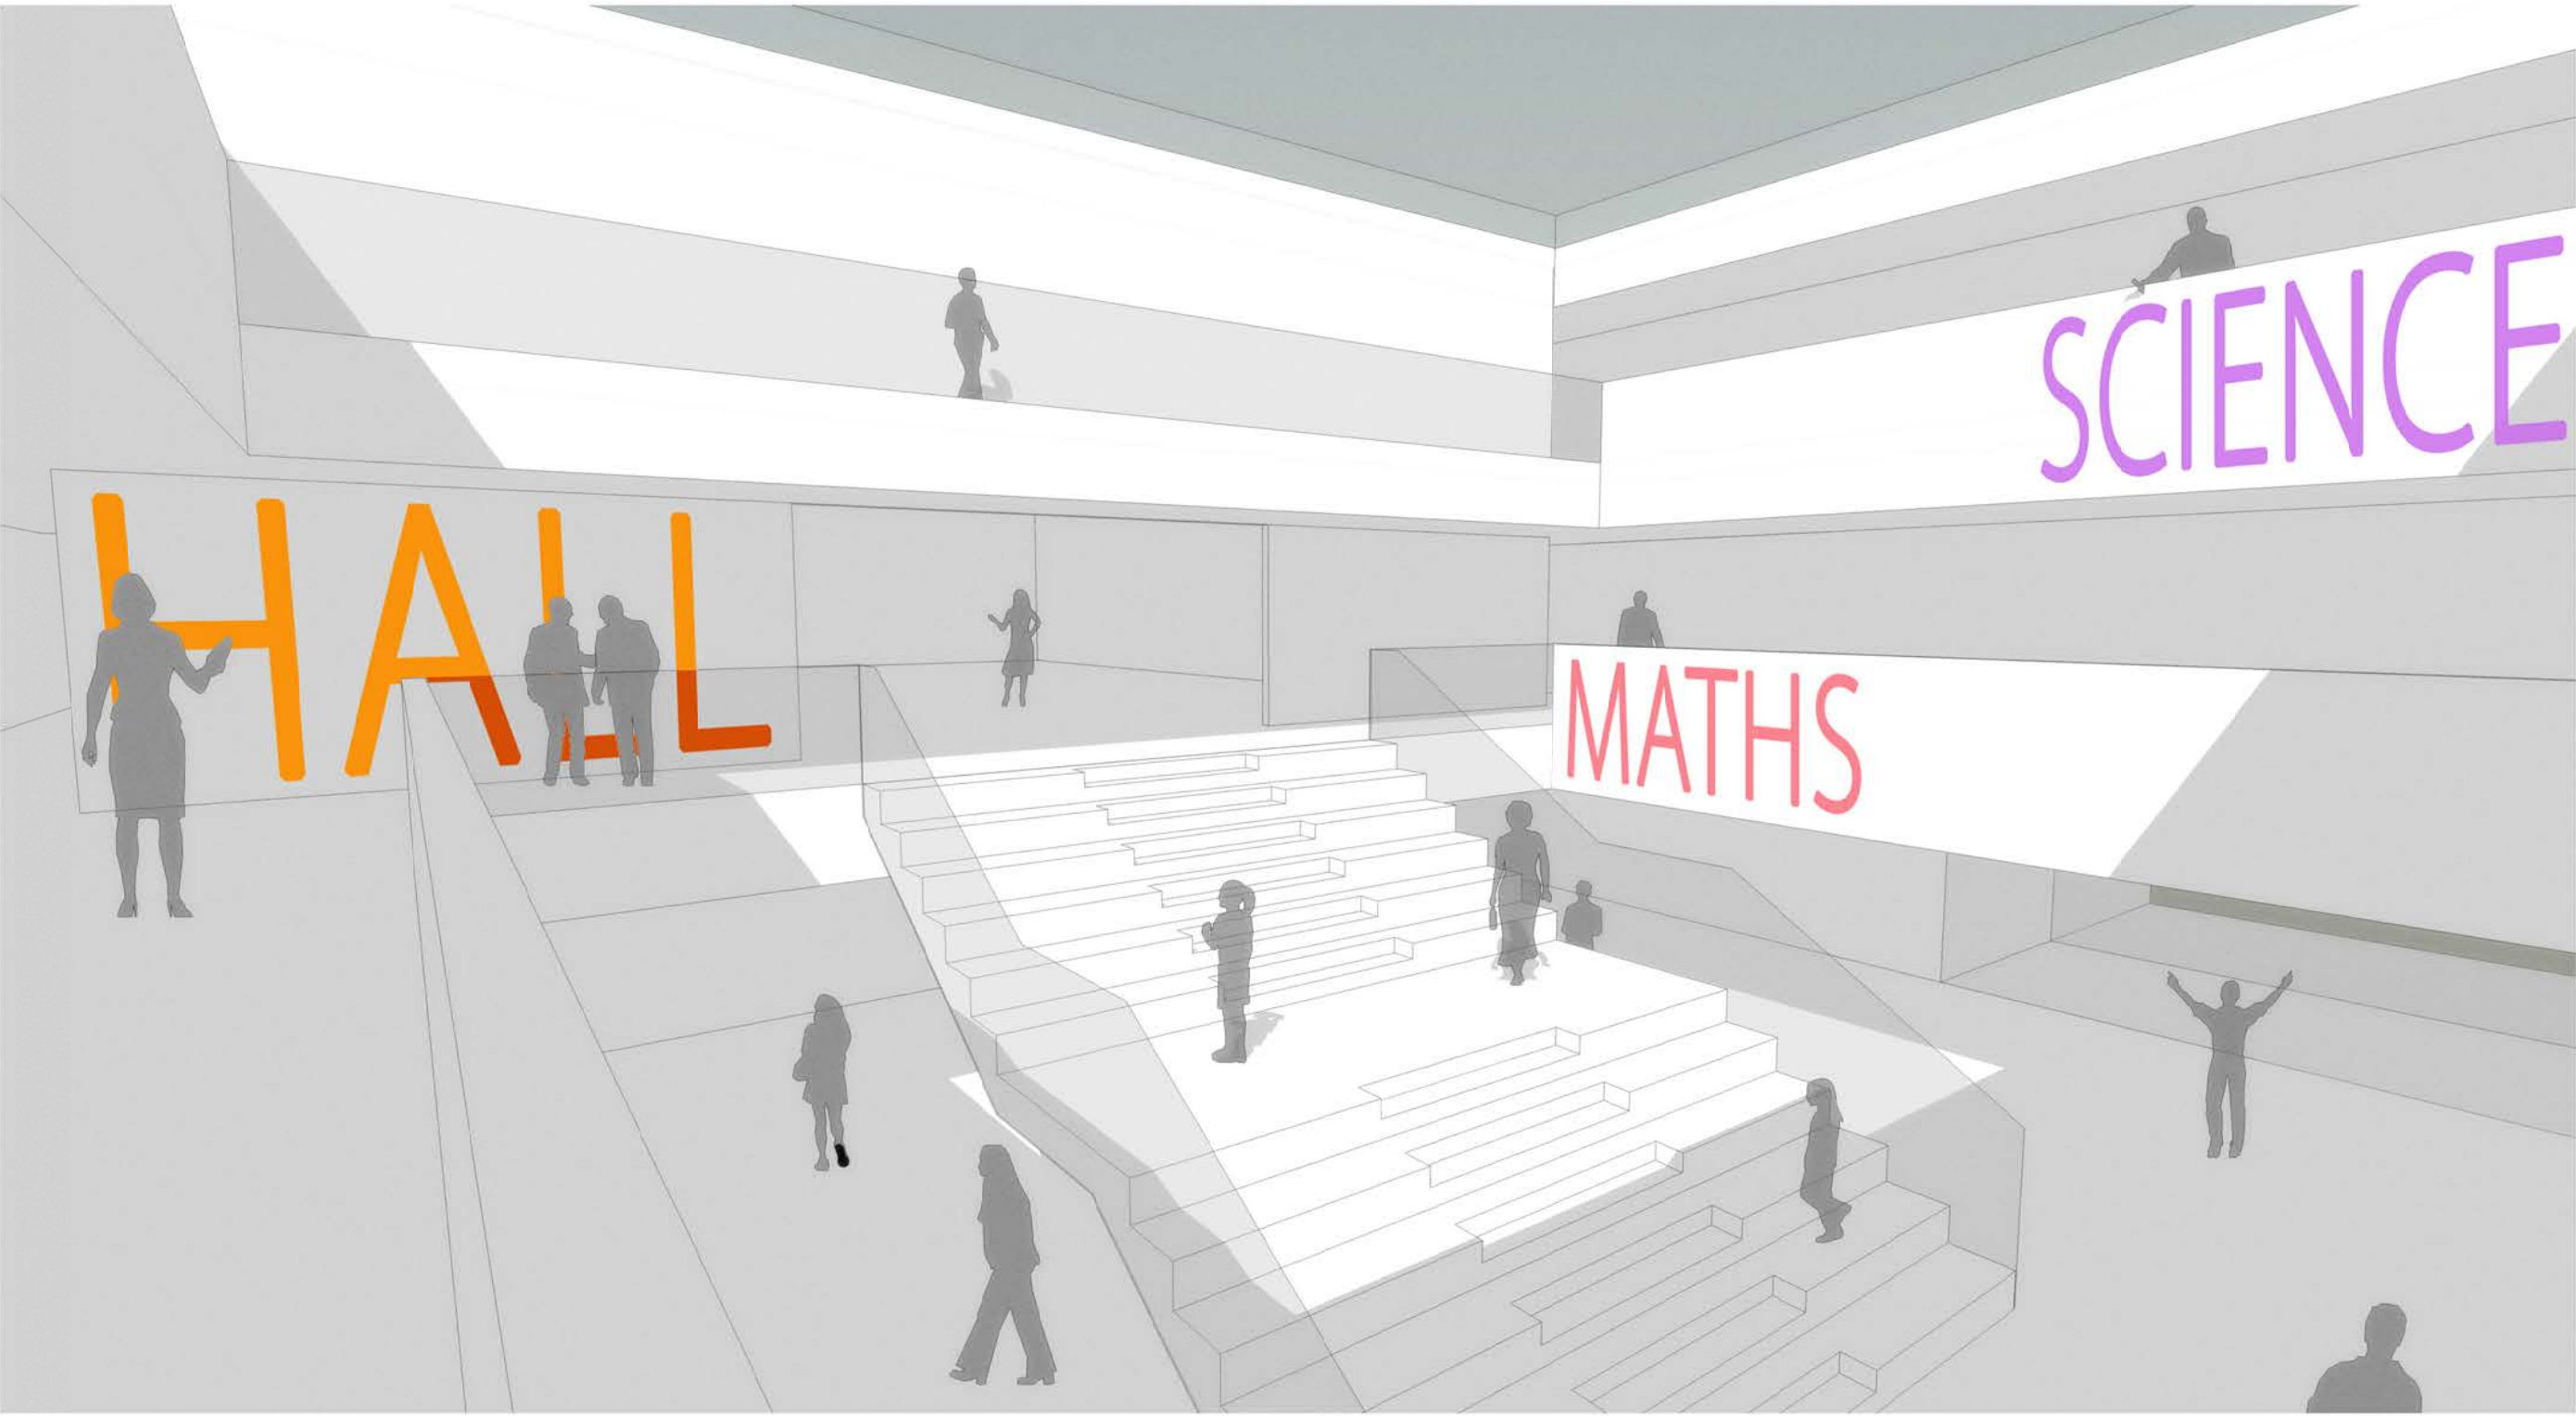


4. CENTRAL ATRIUM VIEW LOOKING THROUGH TO ASSEMBLY HALL FROM ENGLISH AND SENIOR SOCIAL SPACE

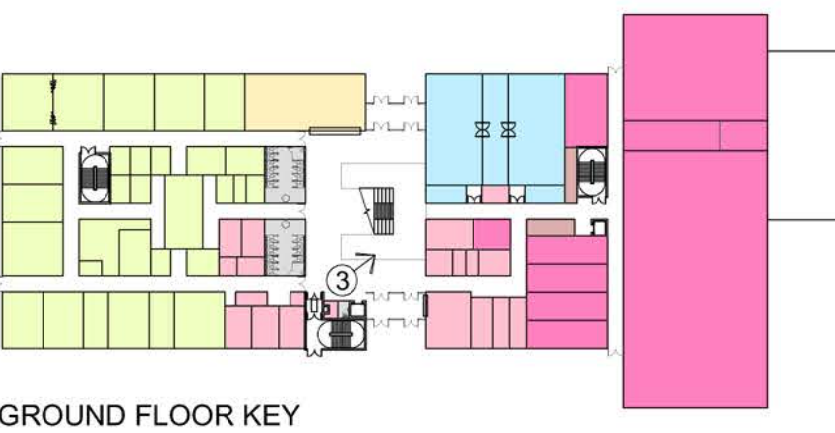

GROUND FLOOR KEY

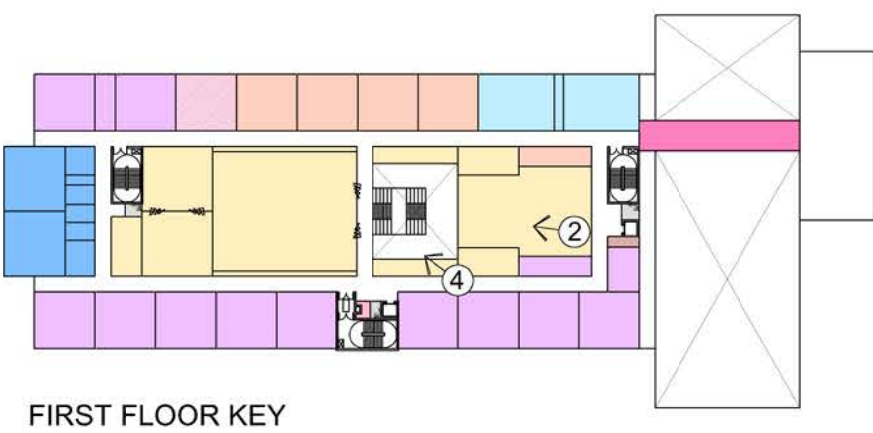

FIRST FLOOR KEY

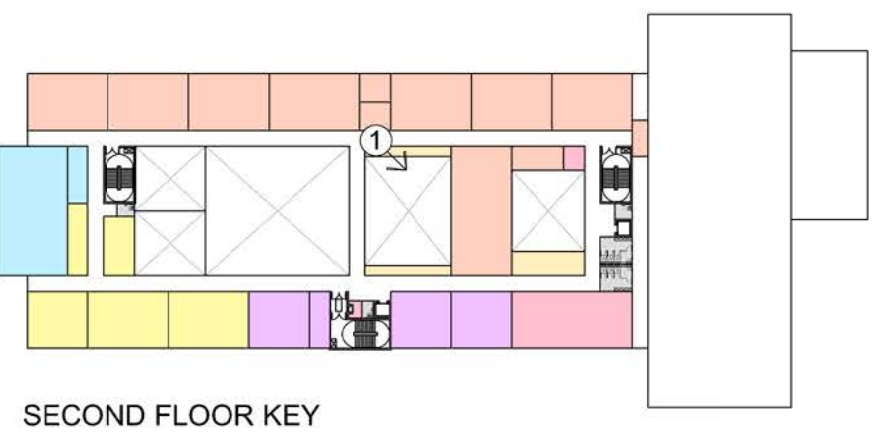

SECOND FLOOR KEY

REV. DESCRIPTION DATE DRAWN BY CHD BY

PROJECT ELGIN HIGH SCHOOL			
TITLE 3D INTERNAL VIEWS			
CLIENT THE MORAY COUNCIL			
JOB No. 5152	DRAWING No. SK00009	REVISION	
SCALE NTS @A1	DRAWN BY CF	CHECKED BY BT	DATE 16.05.13
STATUS FOR INFORMATION			

jmarchitects

64 Queen Street
Edinburgh
EH2 4NA

T: 0131 464 6100
F: 0131 464 6150

edin@jmachitects.net
www.jmachitects.net